



2B4P Plans and Elevations (70sqm)

2B4P UNIT PLANS

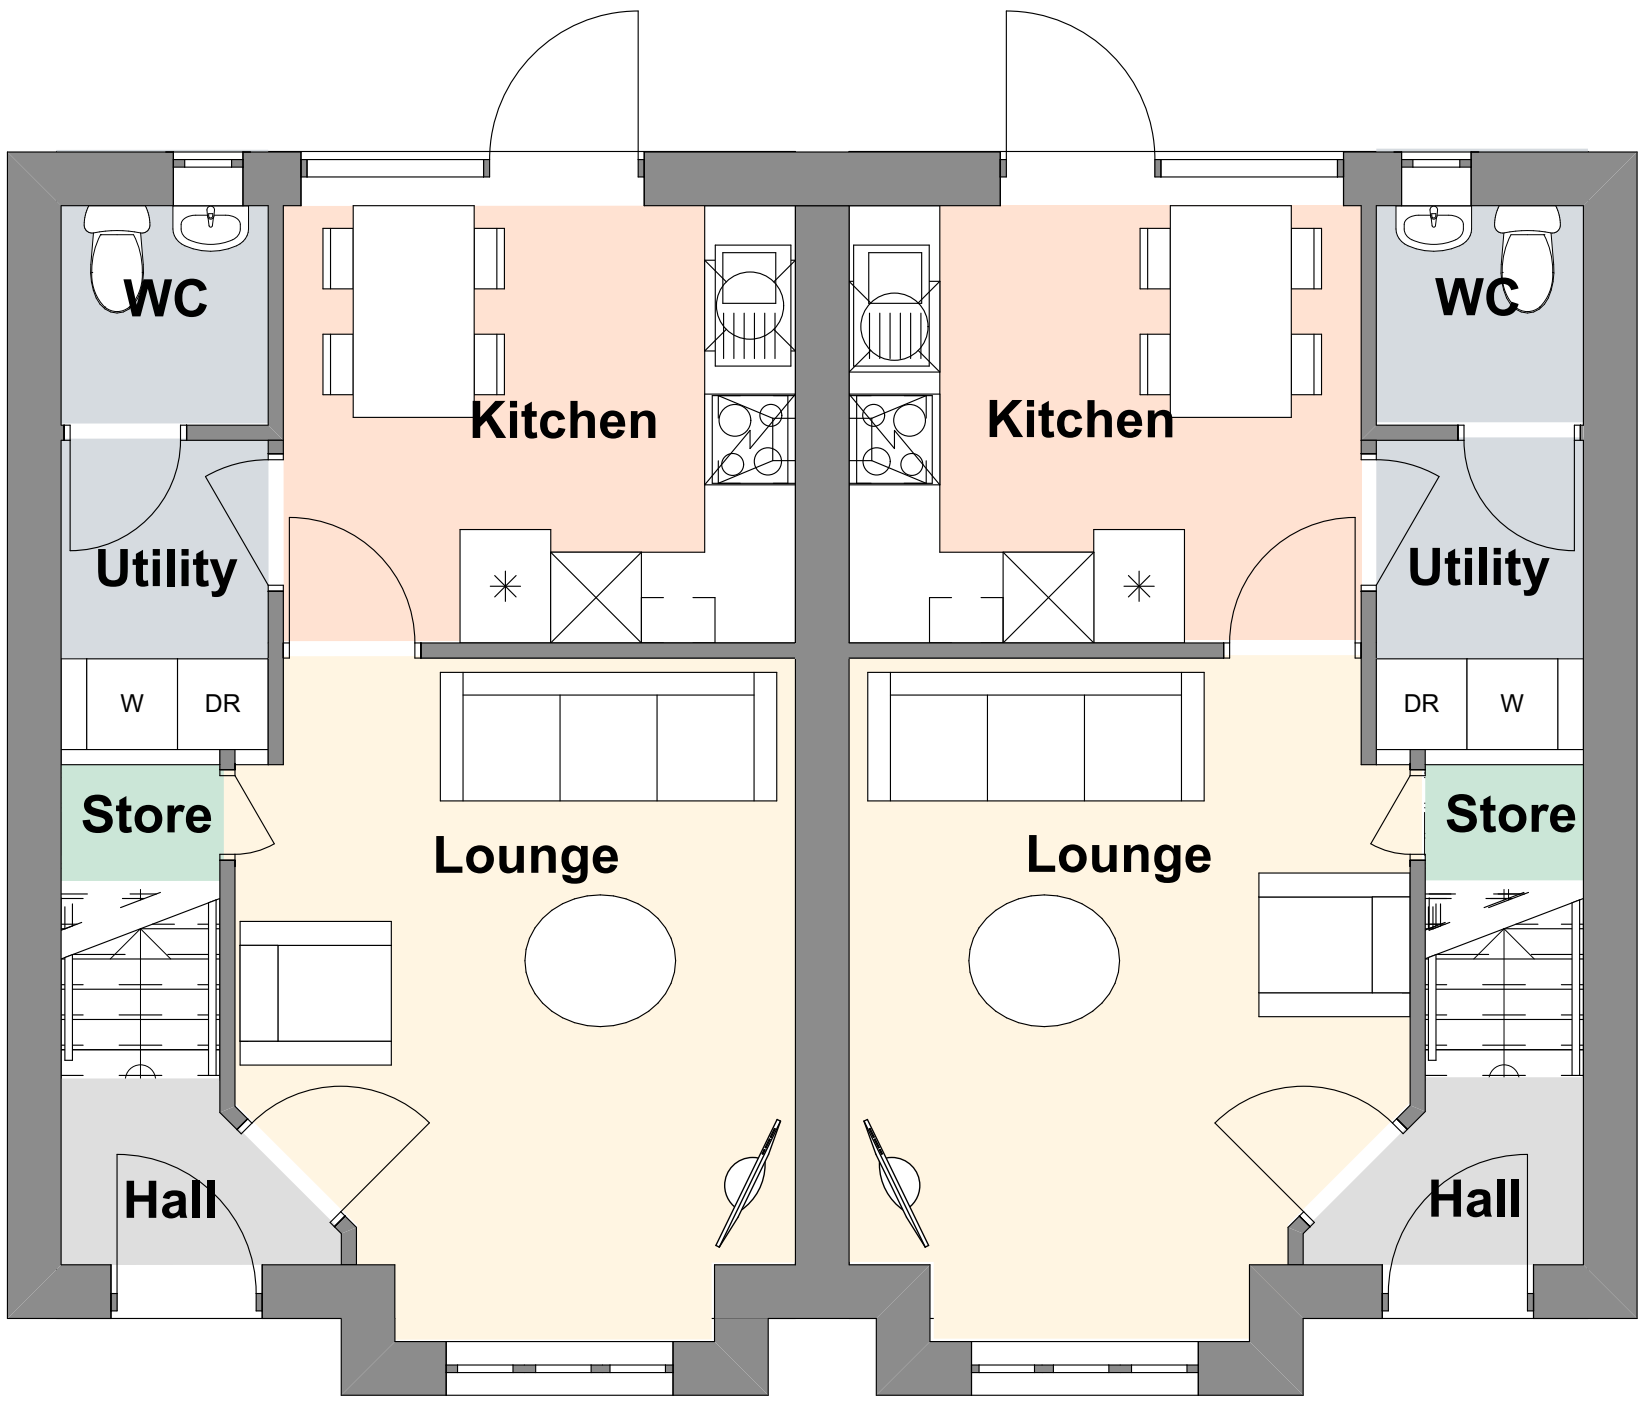

PROPOSED GROUND FLOOR PLAN

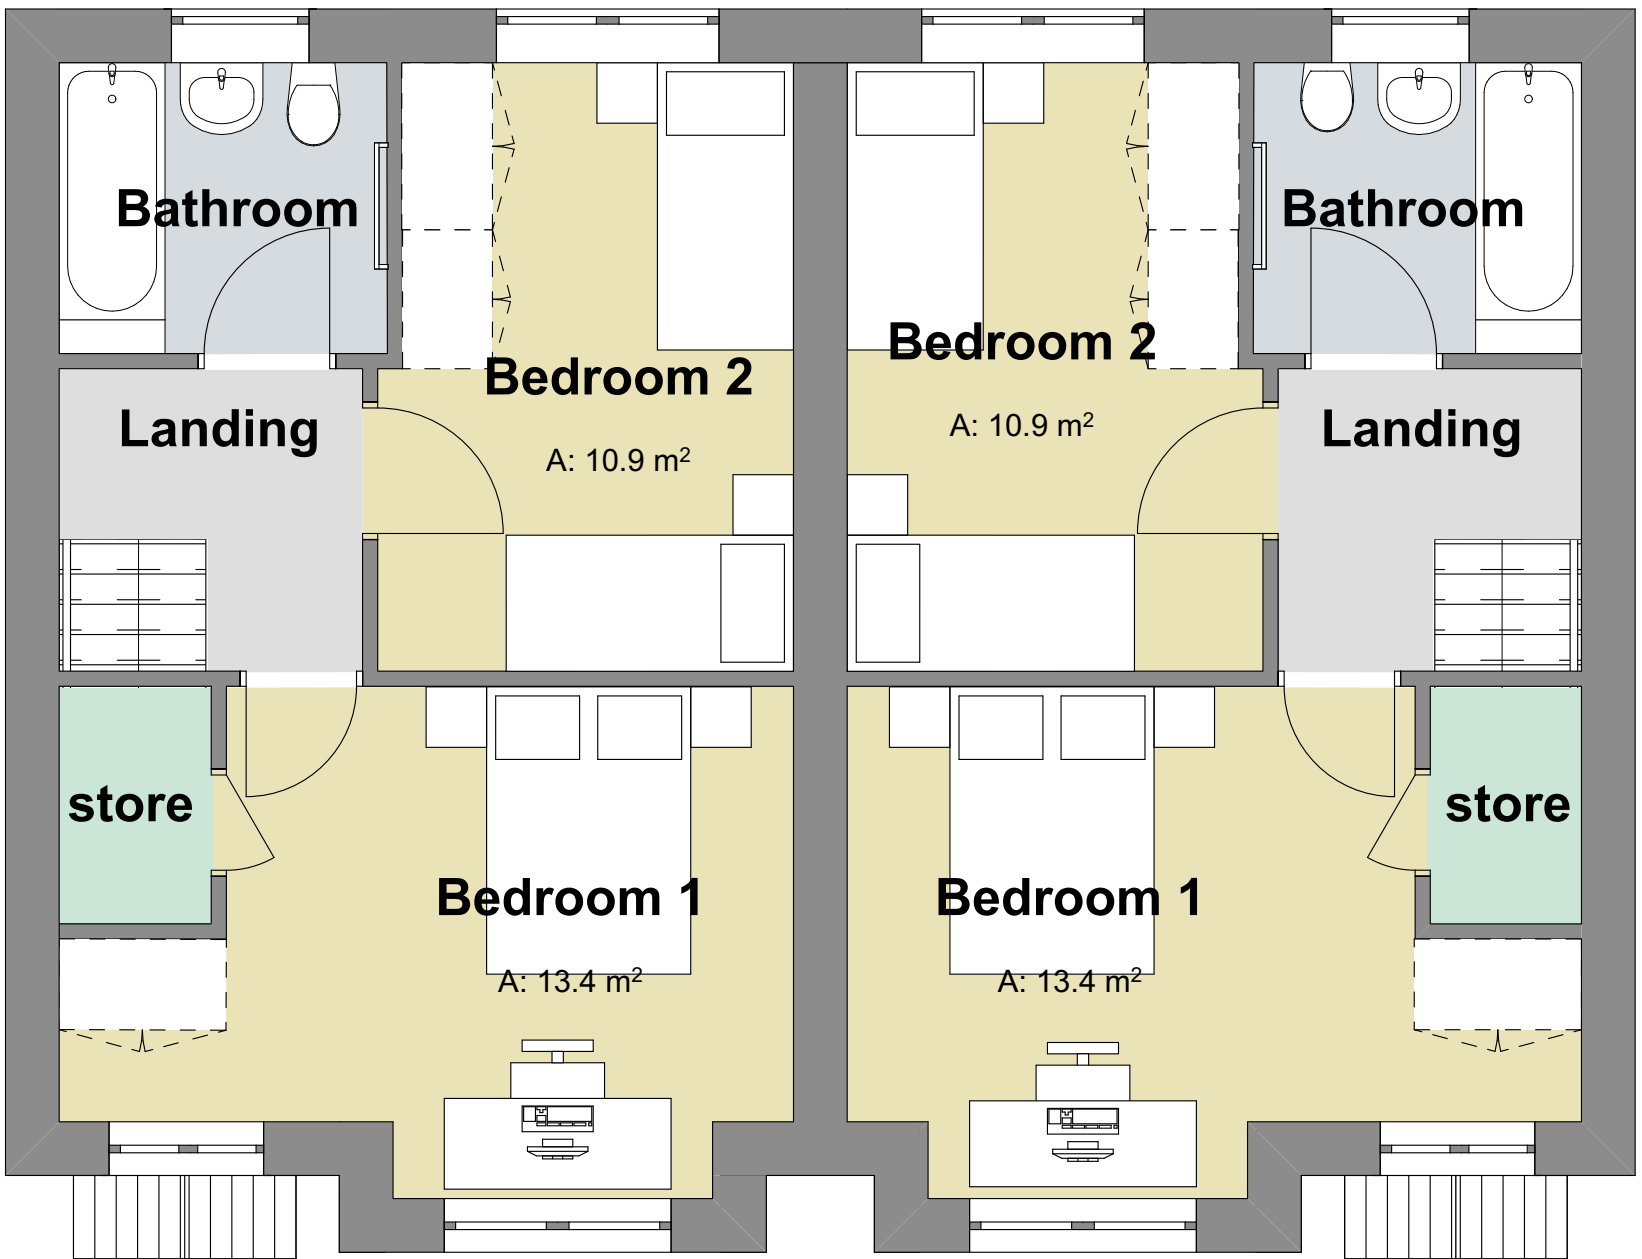


PROPOSED FIRST FLOOR PLAN



PROPOSED FRONT ELEVATION



PROPOSED REAR ELEVATION

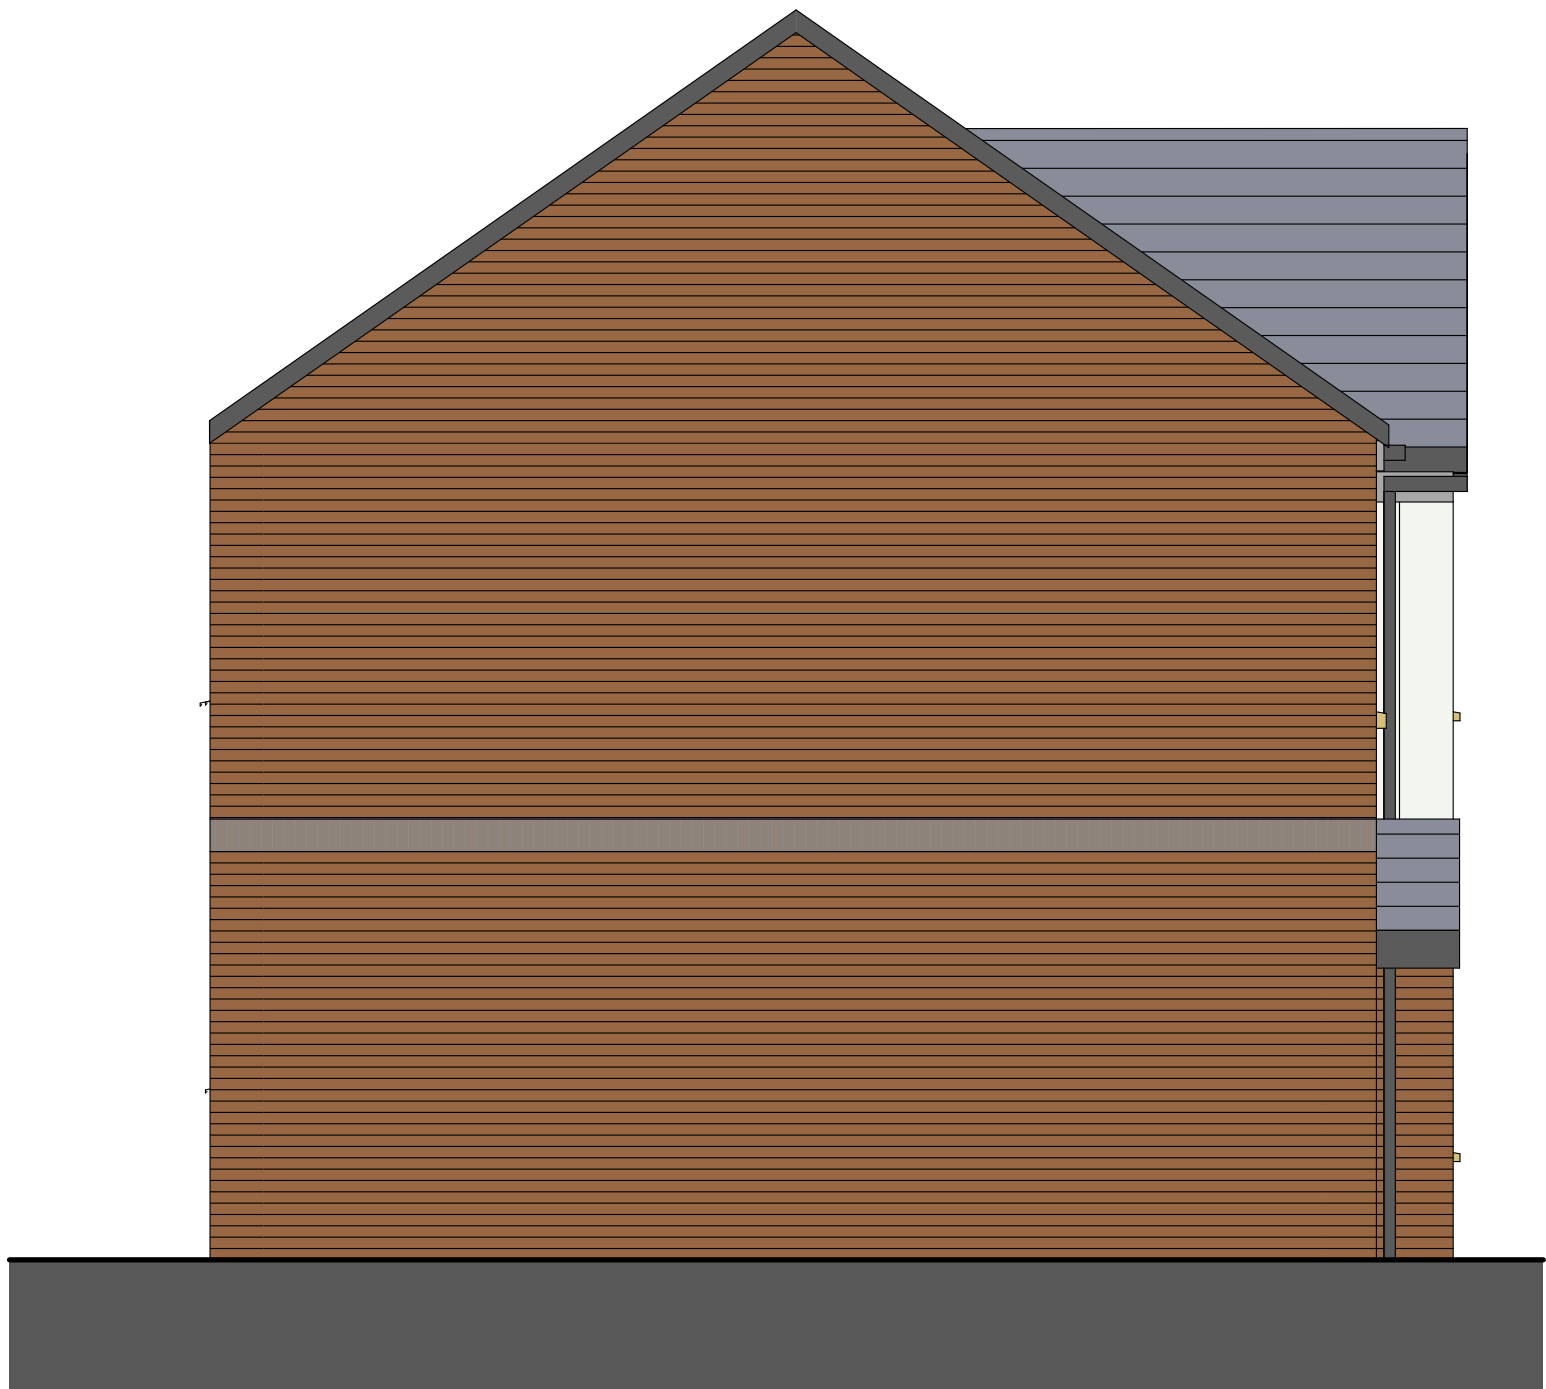

PROPOSED SIDE ELEVATION

- Dark grey slate effect Marley Edgemere roof tiles
- Dark grey gutter and fascia board
- Grey uPVC windows
- Off White silicone render
- Grey brick soldier course
- Dark grey rainwater pipes
- Brown brickwork
- Dark grey front door

- Obscure Glass to W/C
- Obscure Glass to W/C
- Dark grey patio door

A	UNIT SIZE AMENDED	23.11.2018	HW
DESIGNATION	DETAIL OF REVISION	DATE	INITIALS
PROJECT	TITLE	SIZE	STATUS
Rydal Walk Ambleside	2B4P Plans and Elevations (70sqm)	A1	PLANNING
PROJECT No: 1664	DRAWING No: L-003A	DRAWN By: HW	CHECKED By: DS
DATE: FEB 18	SCALE (1:100)	1:50	
JOHN McCALL ARCHITECTS LTD			
No. 1 Arts Village, Henry Street, Liverpool L1 5BS Tel: 0151 707 1818 Fax: 707 1819			
Old Coop Building, Church Street, Hayfield, SK22 2JE e-mail: admin@johnmccall.co.uk			