

This map is reproduced from Ordnance Survey material with the permission of Ordnance Survey on behalf of the Controller of Her Majesty's Stationary Office (c) Crown copyright. Unauthorised reproduction infringes Crown copyright and may lead to prosecution or civil proceedings.

Scale 1/789 Date 7/6/2016

Centre = 392663 E 397049 N

Application Number: 16/00349/FUL

Photo 1

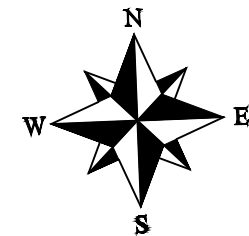


Photo 2






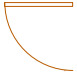


Photo 3



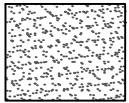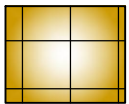

Landscaping Materials Legend

-  Driveway / Parking
Colour - Black Tarmac
-  Paving
Colour - Buff
-  Grassed Area
-  Parking Bay
2.4 x 4.8m
-  Timber Screen Fence
1.8m high
-  Timber Gate with Key Lock
900mm wide x 1.8m high

PLOT SCHEDULE
3 no HTC3

Rev.A - 10.05.16 - Plots moved back 1m from back of pavement


EDIFICE Building Consultants Limited
 email: nick@edificebc.co.uk mobile: 07917125231
 Architecture Project Management Consultancy
 All levels and dimensions must be checked on site by contractor prior to commencement of works. Any variations must be reported to Edifice BC Ltd.
 All information hereon in is the copyright of Edifice BC Ltd. Copying in full or in part is forbidden without the written permission from Edifice BC Ltd.

PROJECT
 Proposed Development at:
 Land at East Street
 Audenshaw
 Tameside

DRAWING TITLE
 Proposed Site Layout
 Planning

CLIENT
 Middex UK Ltd


DATE	Mar '16	DRAWING No	REV
DRAWN BY	NH	371P-2.01	A
SCALE	1:200@A3		

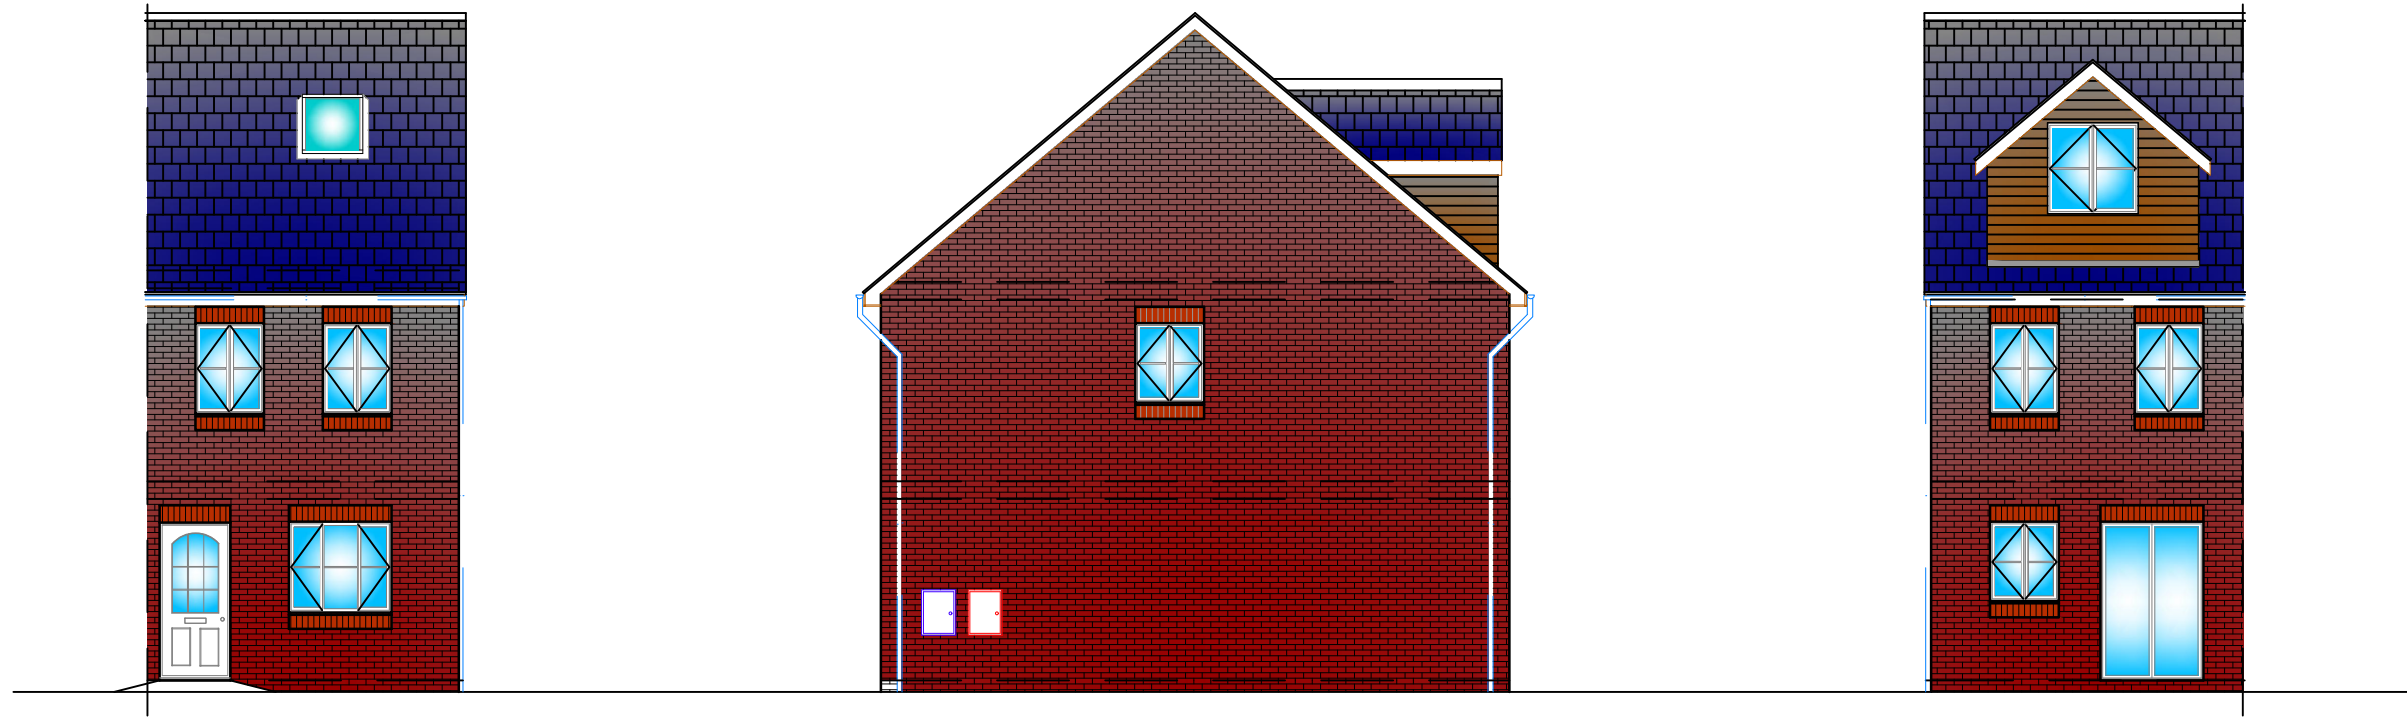


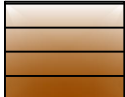

FRONT ELEVATION

SIDE ELEVATION

REAR ELEVATION

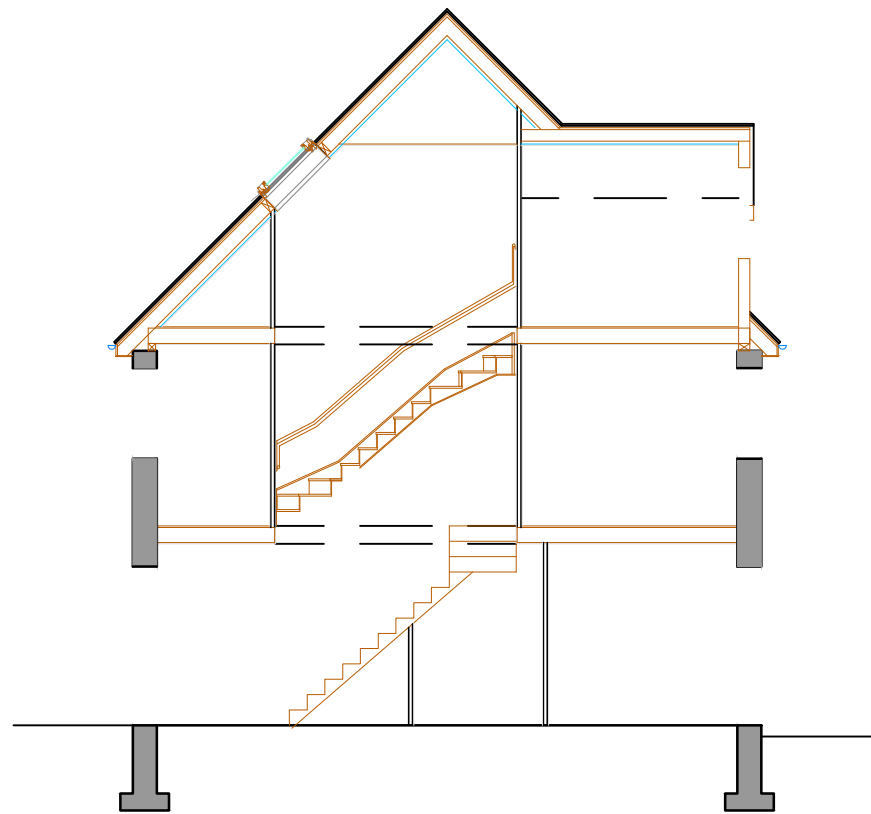

SECTION

Elevation Materials Legend	
	Red Brickwork to outside faces of all external walls Colour - Red Smooth
	uPVC Cladding and trims Colour - Timber
	Concrete roofing tiles to roof areas Marley Modern Type Colour - Smooth Dark Grey / blue

EDIFICE Building Consultants Limited

email: nick@edificebc.co.uk mobile: 07917125231

Architecture Project Management Consultancy

All levels and dimensions must be checked on site by contractor prior to commencement of works. Any variations must be reported to Edifice BC Ltd.

All information hereon is the copyright of Edifice BC Ltd. Copying in full or in part is forbidden without the written permission from Edifice BC Ltd.

PROJECT

Proposed Development at:
Land at East Street
Audenshaw
Tameside

DRAWING TITLE

House Type C - Elevations
3 Bed 4 Person
77 sq.m
829 sq.ft

CLIENT

Middex UK Ltd

DATE Mar '16


DRAWN BY NH

SCALE 1:50@A3

DRAWING No

371P-3.02


REV

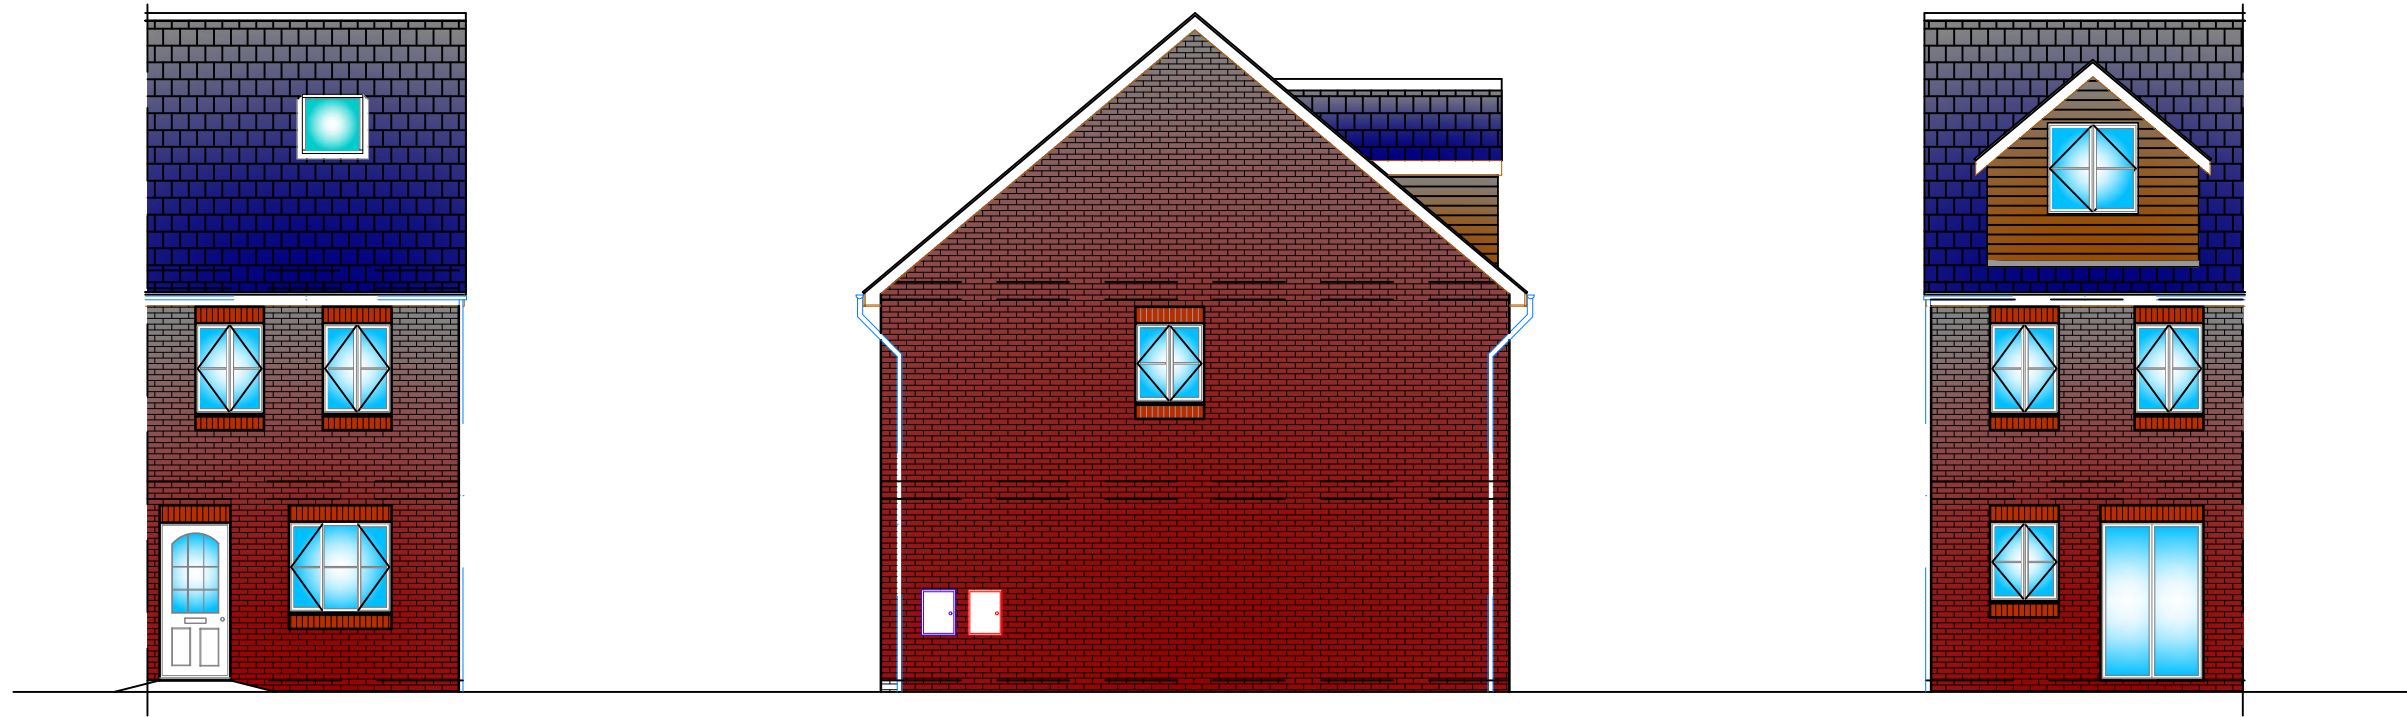


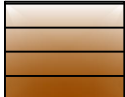

FRONT ELEVATION

SIDE ELEVATION

REAR ELEVATION

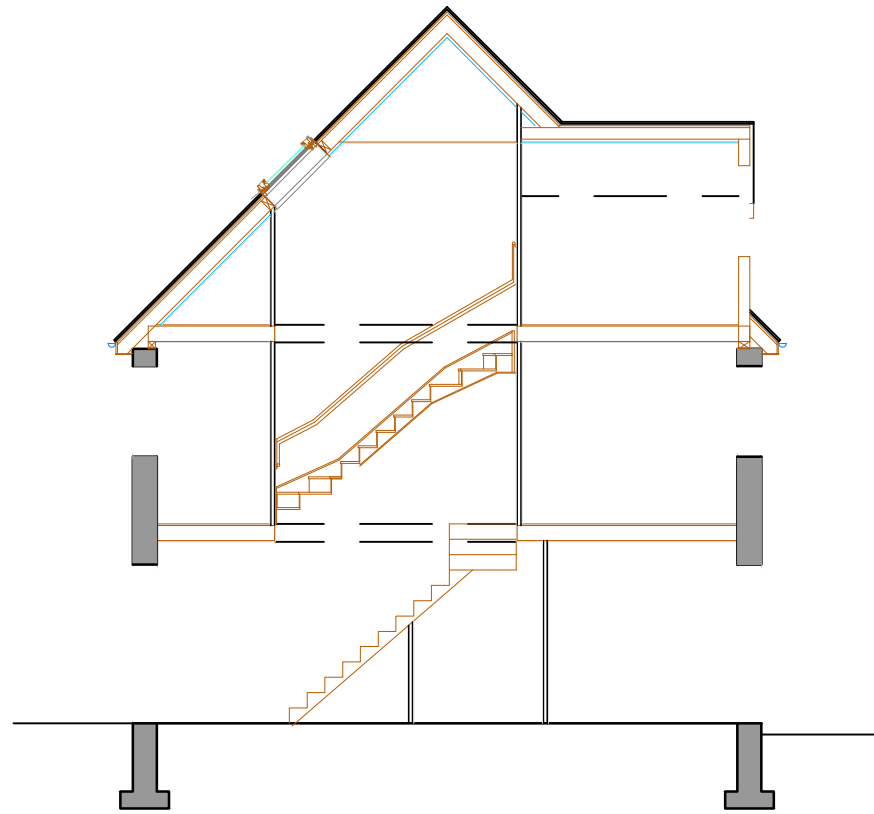

SECTION

Elevation Materials Legend	
	Red Brickwork to outside faces of all external walls Colour - Red Smooth
	uPVC Cladding and trims Colour - Timber
	Concrete roofing tiles to roof areas Marley Modern Type Colour - Smooth Dark Grey / blue

EDIFICE Building Consultants Limited

email: nick@edificebc.co.uk mobile: 07917125231

Architecture Project Management Consultancy

All levels and dimensions must be checked on site by contractor prior to commencement of works. Any variations must be reported to Edifice BC Ltd.

All information hereon is the copyright of Edifice BC Ltd. Copying in full or in part is forbidden without the written permission from Edifice BC Ltd.

PROJECT

Proposed Development at:
Land at East Street
Audenshaw
Tameside

DRAWING TITLE

House Type C - Elevations
3 Bed 4 Person
77 sq.m
829 sq.ft

CLIENT

Middex UK Ltd

DATE Mar '16


DRAWN BY NH

SCALE 1:50@A3


DRAWING No

371P-3.02


REV

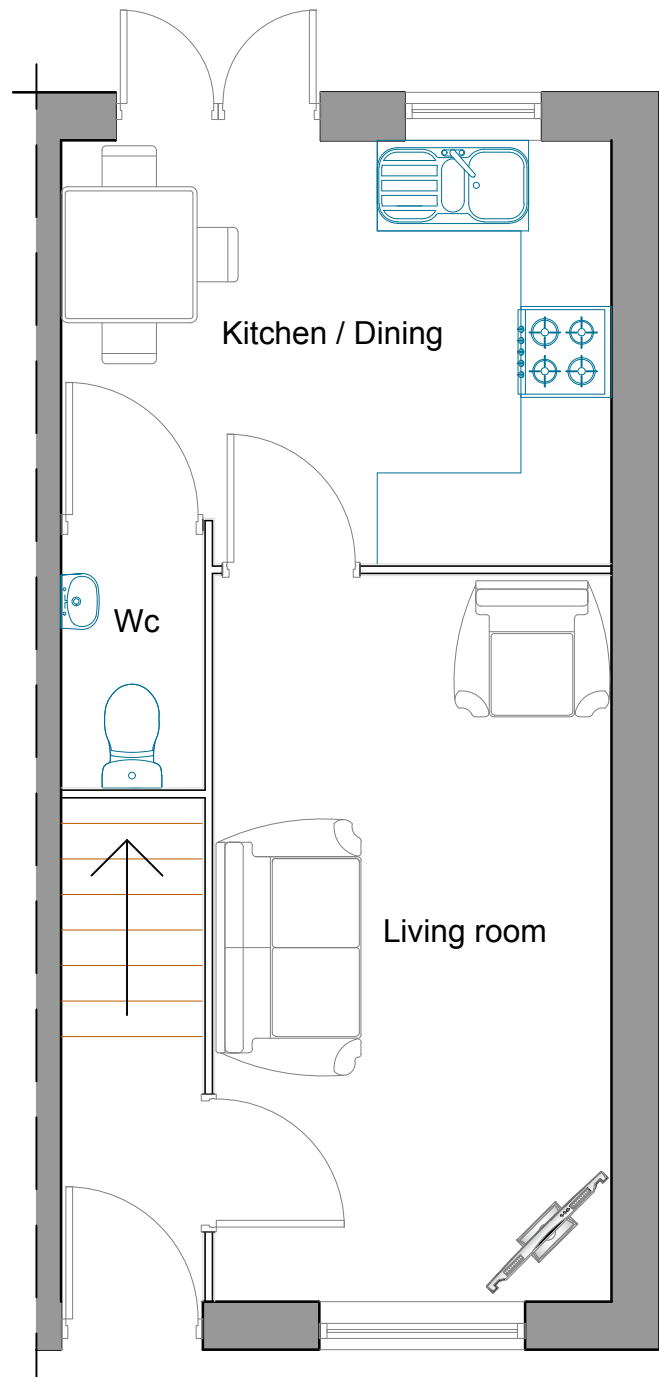

GROUND FLOOR PLAN

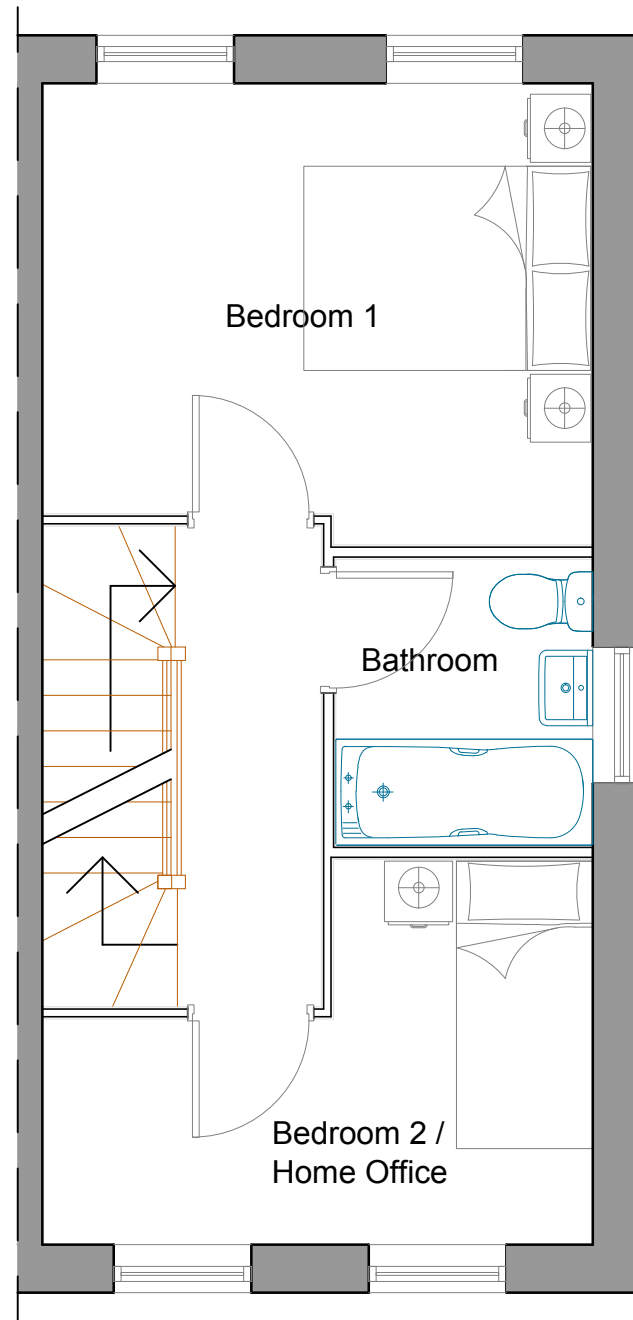

FIRST FLOOR PLAN

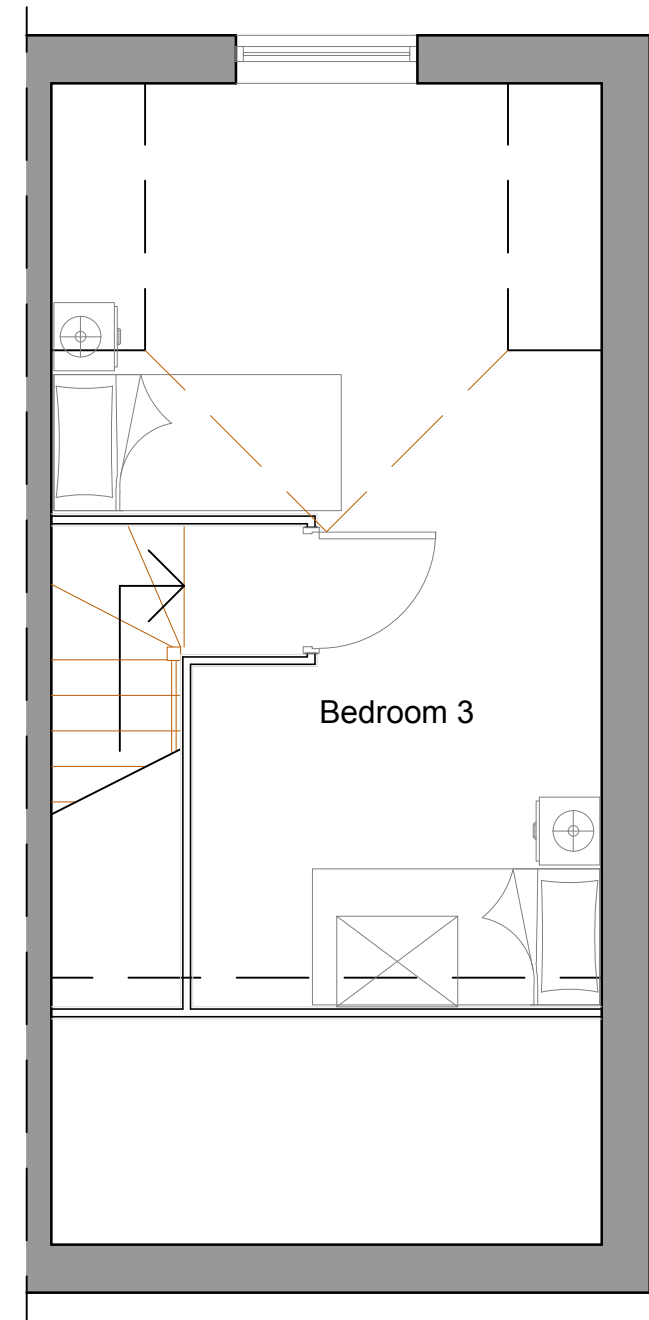

SECOND FLOOR PLAN

EDIFICE Building Consultants Limited

email: nick@edificebc.co.uk mobile: 07917125231

Architecture Project Management Consultancy

All levels and dimensions must be checked on site by contractor prior to commencement of works. Any variations must be reported to Edifice BC Ltd.

All information hereon is the copyright of Edifice BC Ltd. Copying in full or in part is forbidden without the written permission from Edifice BC Ltd.

PROJECT

Proposed Development at:
Land at East Street
Audenshaw
Tameside

DRAWING TITLE

House Type C - Floor Plans
3 Bed 5 Person
77 sq.m
829 sq.ft

CLIENT

Middex UK

DATE Mar '16

DRAWN BY NH

SCALE 1:50@A3

DRAWING No

371P-3.01

REV