



HOUSE TYPE A - 4 No. THIS TYPE HOUSE TYPE B - 2 No. THIS TYPE HOUSE TYPE C - 2 No. THIS TYPE HOUSE TYPE C1 - 1 No. THIS TYPE HOUSE TYPE D - 3 No. THIS TYPE

HOUSE TYPE D1 - 2 No. THIS TYPE

TARMAC WITH RED AGGREGATE

HERRINGBONE SETTS

DENOTES 0.6M WALL WITH FENCE ABOVE

DENOTES 0.6 M CHESHIRE FENCE

DENOTES 2M CLOSE BOARDED FENCE

PROPOSED TREE



CHESHIRE FENCE




WALL WITH FENCE ABOVE

All levels and dimensions must be checked must be reported to Millson Associates Ltd.

oo	
	Client
2015 Status	PLANNING
Check	ed PM
Size	A1
2041.PL.00	Drawing Nr. )1
D SITE PLA	Drawing Title <b>N</b>
'S CHURCH	Project Title
	Check Size 2041.PL.00

Millson Associates UK North Office: Byron House, 10 Kennedy Street, Manchester, M2 4BY t:0161 228 0558 general@millsonassociates.co.uk www.millsonassociates.co.uk

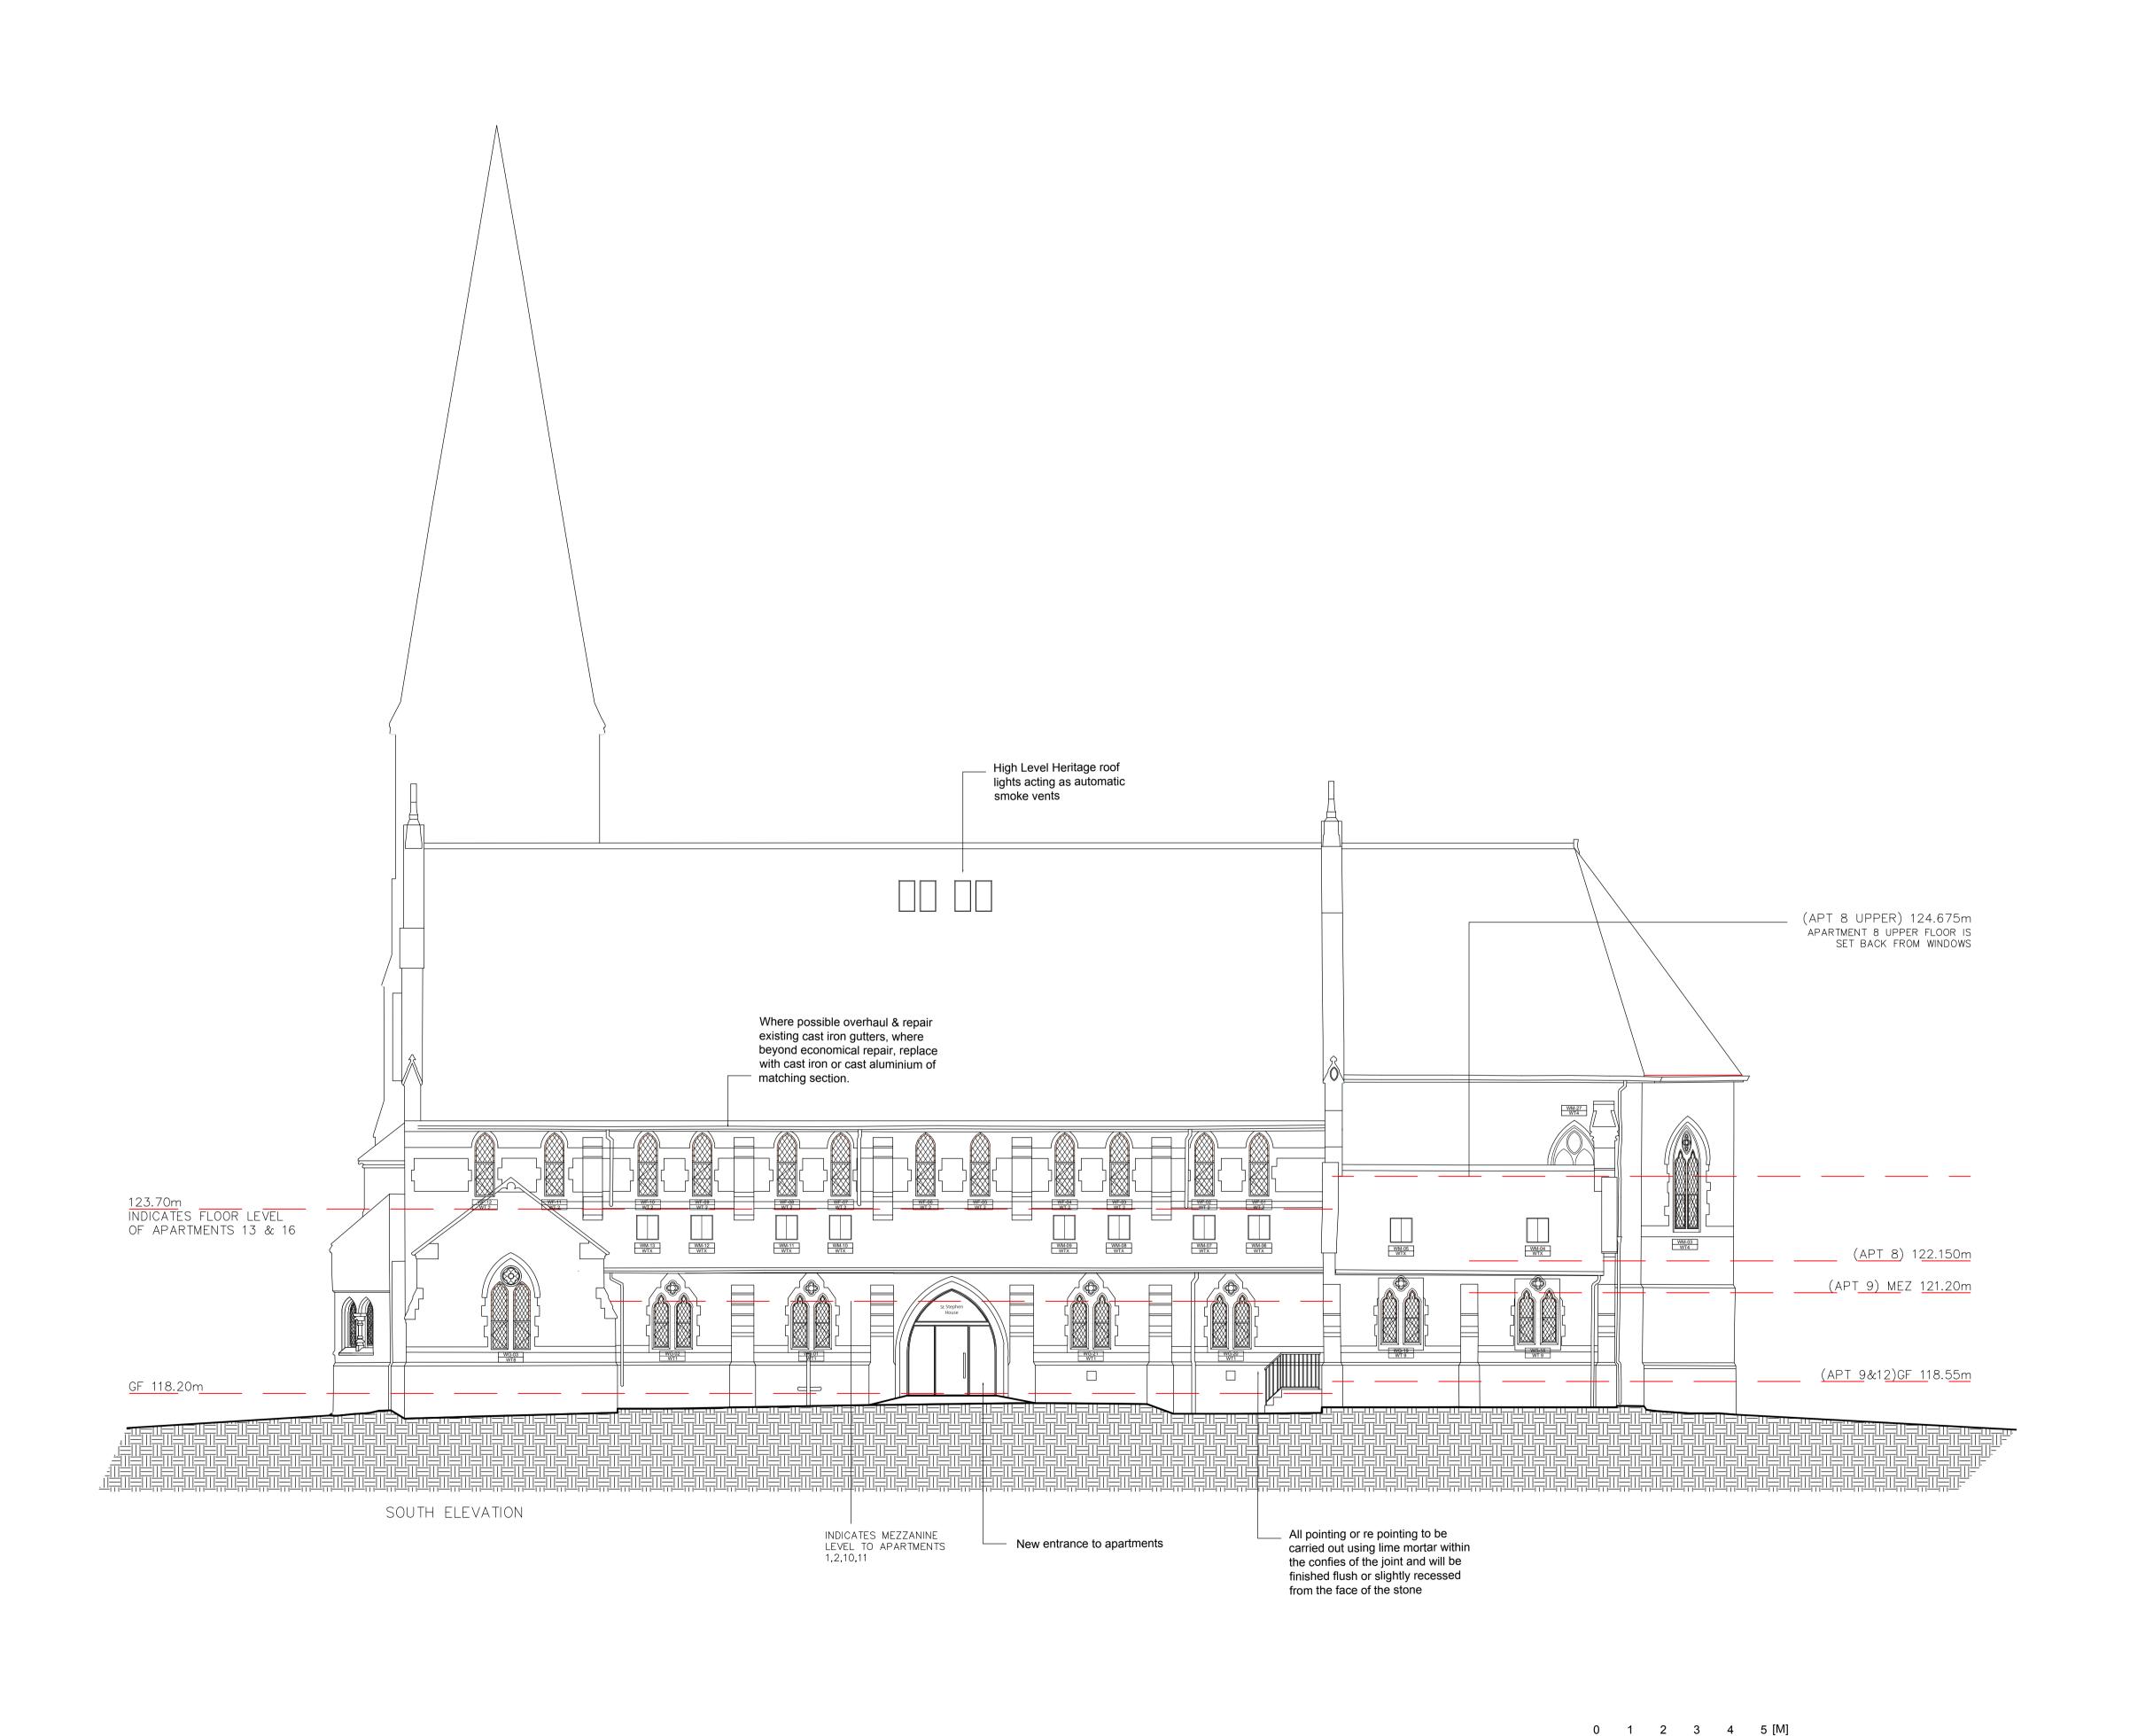

F 22-Mar-16 CLEANING NOTES REMOVED GUTTER NOTE AMENDED (MANCHESTER)


PROPOSED ELEVATION SOUTH

Project Title
ST STEPHENS CHURCH FLOWERY FIELD, HYDE

Project Title
PROPOSED ELEVATION SOUTH

Drawing Title
NOV 2015 Status PLANNING
Draw AR Checked PM
Size A1
Nov 2015 Status PLANNING
Drawing Nover PM
Size A1
Nov 2015 Status PLANNING
Drawing Nover PM
Size A1
Nov 2015 Status PLANNING
Byron House, 10 Kennedy Street,
Manchester, M2 4BY t:0161 228 0558
general@millsonassociates.co.uk
www.millsonassociates.co.uk

Design.Develop.Deliver.

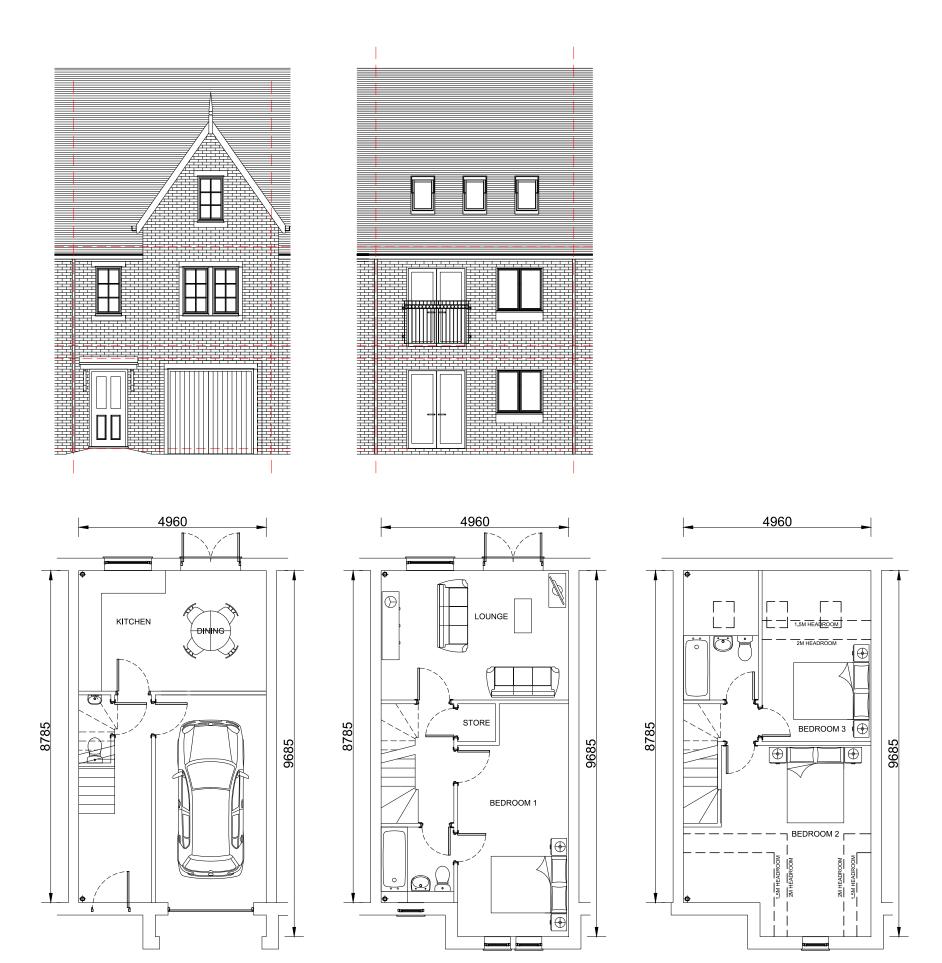

**GROUND FLOOR** 

HOUSE TYPE A 3 BED  $GIA = 110.7 M^2$ 

FIRST FLOOR

All levels and dimensions must be checked on site by contractor prior to commencement of works. Any variations must be reported to Millson Associates Ltd.

All information hereon in is the copyright of Millson Associates Ltd. Copying in full or in part is forbidden without the written permission from Millson Associates Ltd.

#### C 10-Jul-16 HOUSE TYPE RE-DESIGNED

#### **INSITE PROPERTIES** (MANCHESTER) Client Date SEPT 2015 Status PLANNING Drawn AR Checked -Scale 1:100 Size A3 Rev. Drawing Nr. 2041.PL.110 Drawing Title HOUSE TYPE A


Project Title

#### ST STEPHEN'S CHURCH

Millson Associates UK North Office: Byron House, 10 Kennedy Street, Manchester, M2 4BY t:0161 228 0558 general@millsonassociates.co.uk www.millsonassociates.co.uk





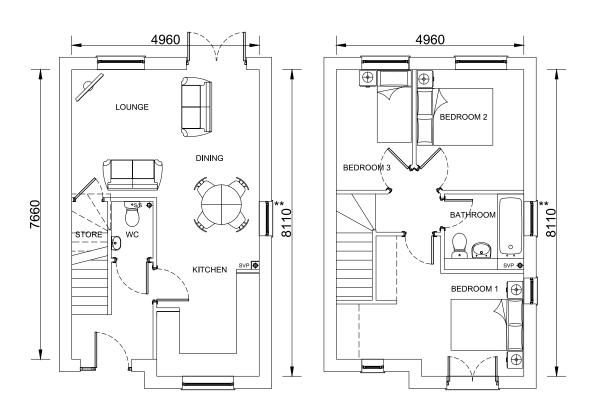

**GROUND FLOOR** 

FIRST FLOOR

HOUSE TYPE B 3 BED GIA = 78.4 M<sup>2</sup>

PLOTS: 3 & 10\* \* DENOTES HANDED PLOT

All levels and dimensions must be checked on site by contractor prior to commencement of works. Any variations must be reported to Millson Associates Ltd.

All information hereon in is the copyright of Millson Associates Ltd. Copying in full or in part is forbidden without the written permission from Millson Associates Ltd.






#### ST STEPHEN'S CHURCH

Millson Associates UK North Office: Byron House, 10 Kennedy Street, Manchester, M2 4BY t:0161 228 0558 general@millsonassociates.co.uk www.millsonassociates.co.uk




Design Develop Delive




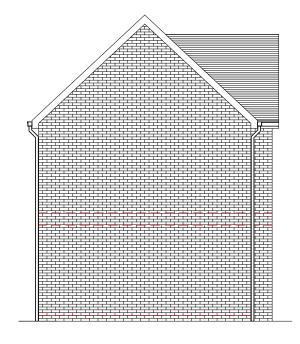



SIDE ELEVATION REAR ELEVATION

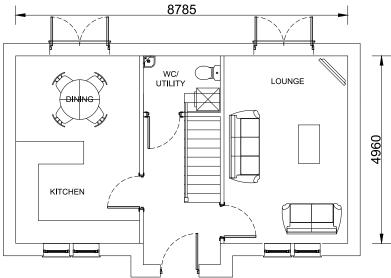


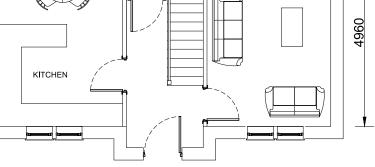

**GROUND FLOOR** 

HOUSE TYPE C 3 BED  $GIA = 89.4 M^{2}$ 


PLOTS: 4 & 9

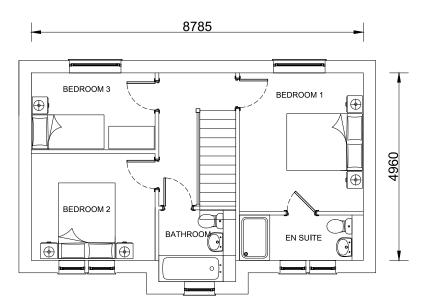

FIRST FLOOR

All levels and dimensions must be checked on site by contractor prior to commencement of works. Any variations must be reported to Millson Associates Ltd.

All information hereon in is the copyright of Millson Associates Ltd. Copying in full or in part is forbidden without the written permission from Millson Associates Ltd.

 

**INSITE PROPERTIES** 

#### (MANCHESTER) Client Date SEPT 2015 Status PLANNING Drawn AR Checked -Scale 1:100 Size Rev. Drawing Nr. 2041.PL.131 **Drawing Title** HOUSE TYPES C Project Title ST STEPHEN'S CHURCH

Millson Associates UK North Office: Byron House, 10 Kennedy Street, Manchester, M2 4BY t:0161 228 0558 general@millsonassociates.co.uk www.millsonassociates.co.uk







8785

WC/
UTILITY

LOUNGE

LOUNGE

BEDROOM 2

BEDROOM 2

BEDROOM 2

BEDROOM 2

BATHROON C

FIRST FLOOR

**GROUND FLOOR** 

HOUSE TYPE C1 3 BED GIA = 91.5 M<sup>2</sup>

PLOTS: 1

D 10-Jul-16 HOUSE TYPE RE-DESIGNED

All levels and dimensions must be checked

commencement of works. Any variations must be reported to Millson Associates Ltd.

All information hereon in is the copyright of Millson Associates Ltd. Copying in full or in part is forbidden without the written permission from Millson Associates Ltd.

on site by contractor prior to

# INSITE PROPERTIES (MANCHESTER) Client Date SEPT 2015 Status PLANNING Drawn AR Checked Scale 1:100 Size A3 Rev. D 2041.PL.130 Drawing Nr. Drawing Title HOUSE TYPES C1

#### ST STEPHEN'S CHURCH


Millson Associates UK North Office: Byron House, 10 Kennedy Street, Manchester, M2 4BY t:0161 228 0558 general@millsonassociates.co.uk www.millsonassociates.co.uk

#### MillsonAssociates


Design Develop Delive




FRONT ELEVATION

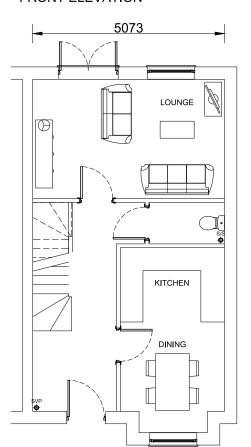



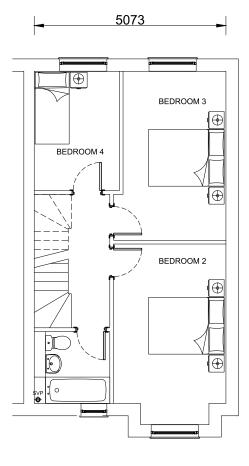

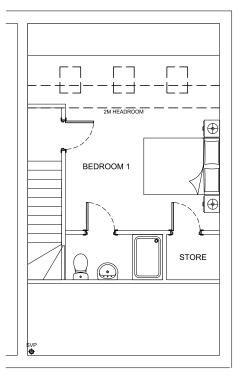

**GROUND FLOOR** 

FIRST FLOOR

SECOND FLOOR

HOUSE TYPE D 4 BED GIA = 117.0 M<sup>2</sup>

PLOTS: 2

All levels and dimensions must be checked on site by contractor prior to commencement of works. Any variations must be reported to Millson Associates Ltd.

All information hereon in is the copyright of Millson Associates Ltd. Copying in full or in part is forbidden without the written permission from Millson Associates Ltd.

E 22-Mar-16 HOUSE TYPE RE-DESIGNED

#### **INSITE PROPERTIES** (MANCHESTER) Client Date SEPT 2015 Status PLANNING Drawn AR Checked -Scale 1:100 Size A3 Rev. Drawing Nr. 2041.PL.140 Drawing Title HOUSE TYPE D

#### ST STEPHEN'S CHURCH

Millson Associates UK North Office: Byron House, 10 Kennedy Street, Manchester, M2 4BY t:0161 228 0558 general@millsonassociates.co.uk www.millsonassociates.co.uk

Project Title




Design.Develop.Deliver.





All levels and dimensions must be checked on site by contractor prior to commencement of works. Any variations must be reported to Millson Associates Ltd. All information hereon in is the copyright of

Millson Associates Ltd. Copying in full or in part is forbidden without the written permission from Millson Associates Ltd.

- 10-Jul-16 -

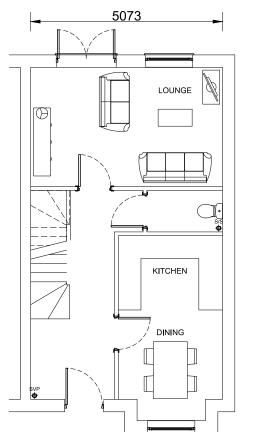

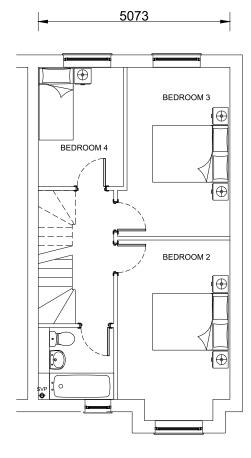

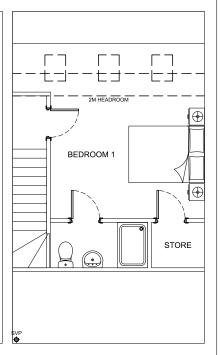

SECOND FLOOR

**GROUND FLOOR** FIRST FLOOR

HOUSE TYPE D 4 BED GIA = 117.0 M<sup>2</sup>

PLOTS: 11 & 14\*

DENOTES HANDED PLOT


Byron House, 10 Kennedy Street, Manchester, M2 4BY t:0161 228 0558 general@millsonassociates.co.uk www.millsonassociates.co.uk

All levels and dimensions must be checked on site by contractor prior to commencement of works. Any variations must be reported to Millson Associates Ltd.

All information hereon in is the copyright of Millson Associates Ltd. Copying in full or in part is forbidden without the written permission from Millson Associates Ltd.





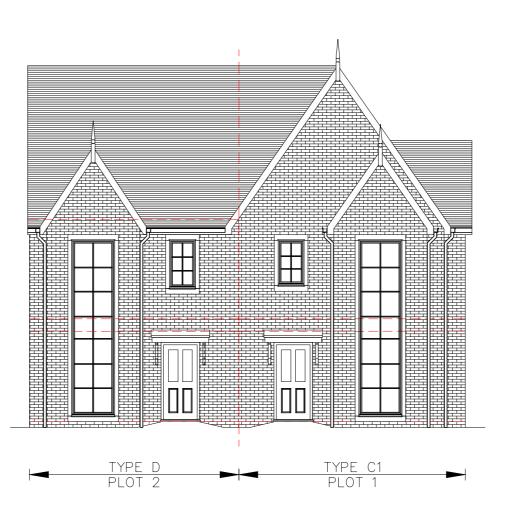

### C 12-Jul-16 UPDATED TO REFLECT NEW LAYOUT

INSITE PROPERTIES (MANCHESTER)				
				Client
Date	SEPT	2015	Status	PLANNING
Drawn	AR		Checked	PM
Scale	1:100		Size	A2
Rev. C		2041	.PL.610	Orawing Nr.

# BLOCK ELEVATIONS Prawing Title FRONT

Project Title

#### ST STEPHEN'S CHURCH

Millson Associates UK North Office: Byron House, 10 Kennedy Street, Manchester, M2 4BY t:0161 228 0558 general@millsonassociates.co.uk www.millsonassociates.co.uk

#### MillsonAssociates

Design.Develop.Deliver.

Application Number: 15/01034/FUL

#### Photo 1

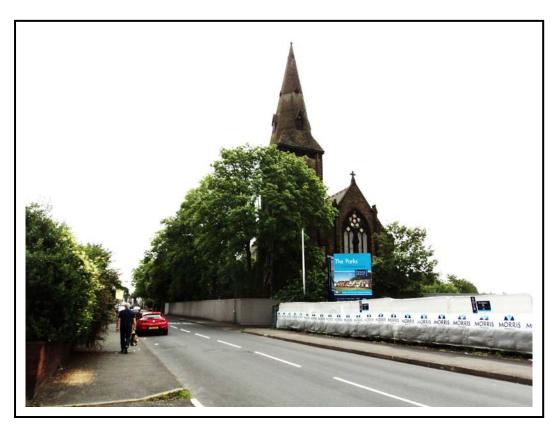


Photo 2



#### Photo 3



Photo 4





HOUSE TYPE A - 4 No. THIS TYPE HOUSE TYPE B - 2 No. THIS TYPE HOUSE TYPE C - 2 No. THIS TYPE HOUSE TYPE C1 - 1 No. THIS TYPE HOUSE TYPE D - 3 No. THIS TYPE

HOUSE TYPE D1 - 2 No. THIS TYPE

TARMAC WITH RED AGGREGATE

HERRINGBONE SETTS

DENOTES 0.6M WALL WITH FENCE ABOVE

DENOTES 0.6 M CHESHIRE FENCE

DENOTES 2M CLOSE BOARDED FENCE

PROPOSED TREE



CHESHIRE FENCE



WALL WITH FENCE ABOVE

All levels and dimensions must be checked must be reported to Millson Associates Ltd.

oo	
	Client
2015 Status	PLANNING
Check	ed PM
Size	A1
2041.PL.00	Drawing Nr. )1
D SITE PLA	Drawing Title <b>N</b>
'S CHURCH	Project Title
	Check Size 2041.PL.00

Millson Associates UK North Office: Byron House, 10 Kennedy Street, Manchester, M2 4BY t:0161 228 0558 general@millsonassociates.co.uk www.millsonassociates.co.uk

Application Number: 15/01034/FUL

#### Photo 1

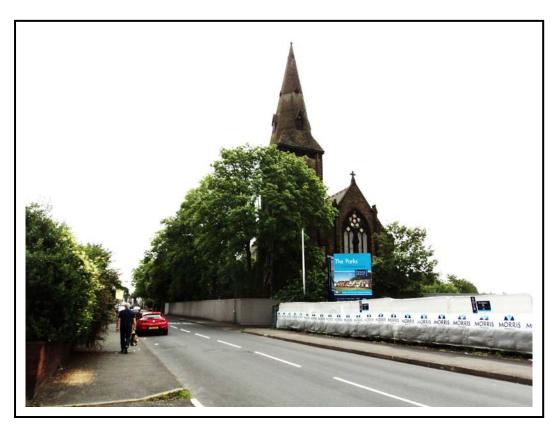


Photo 2




#### Photo 3



Photo 4



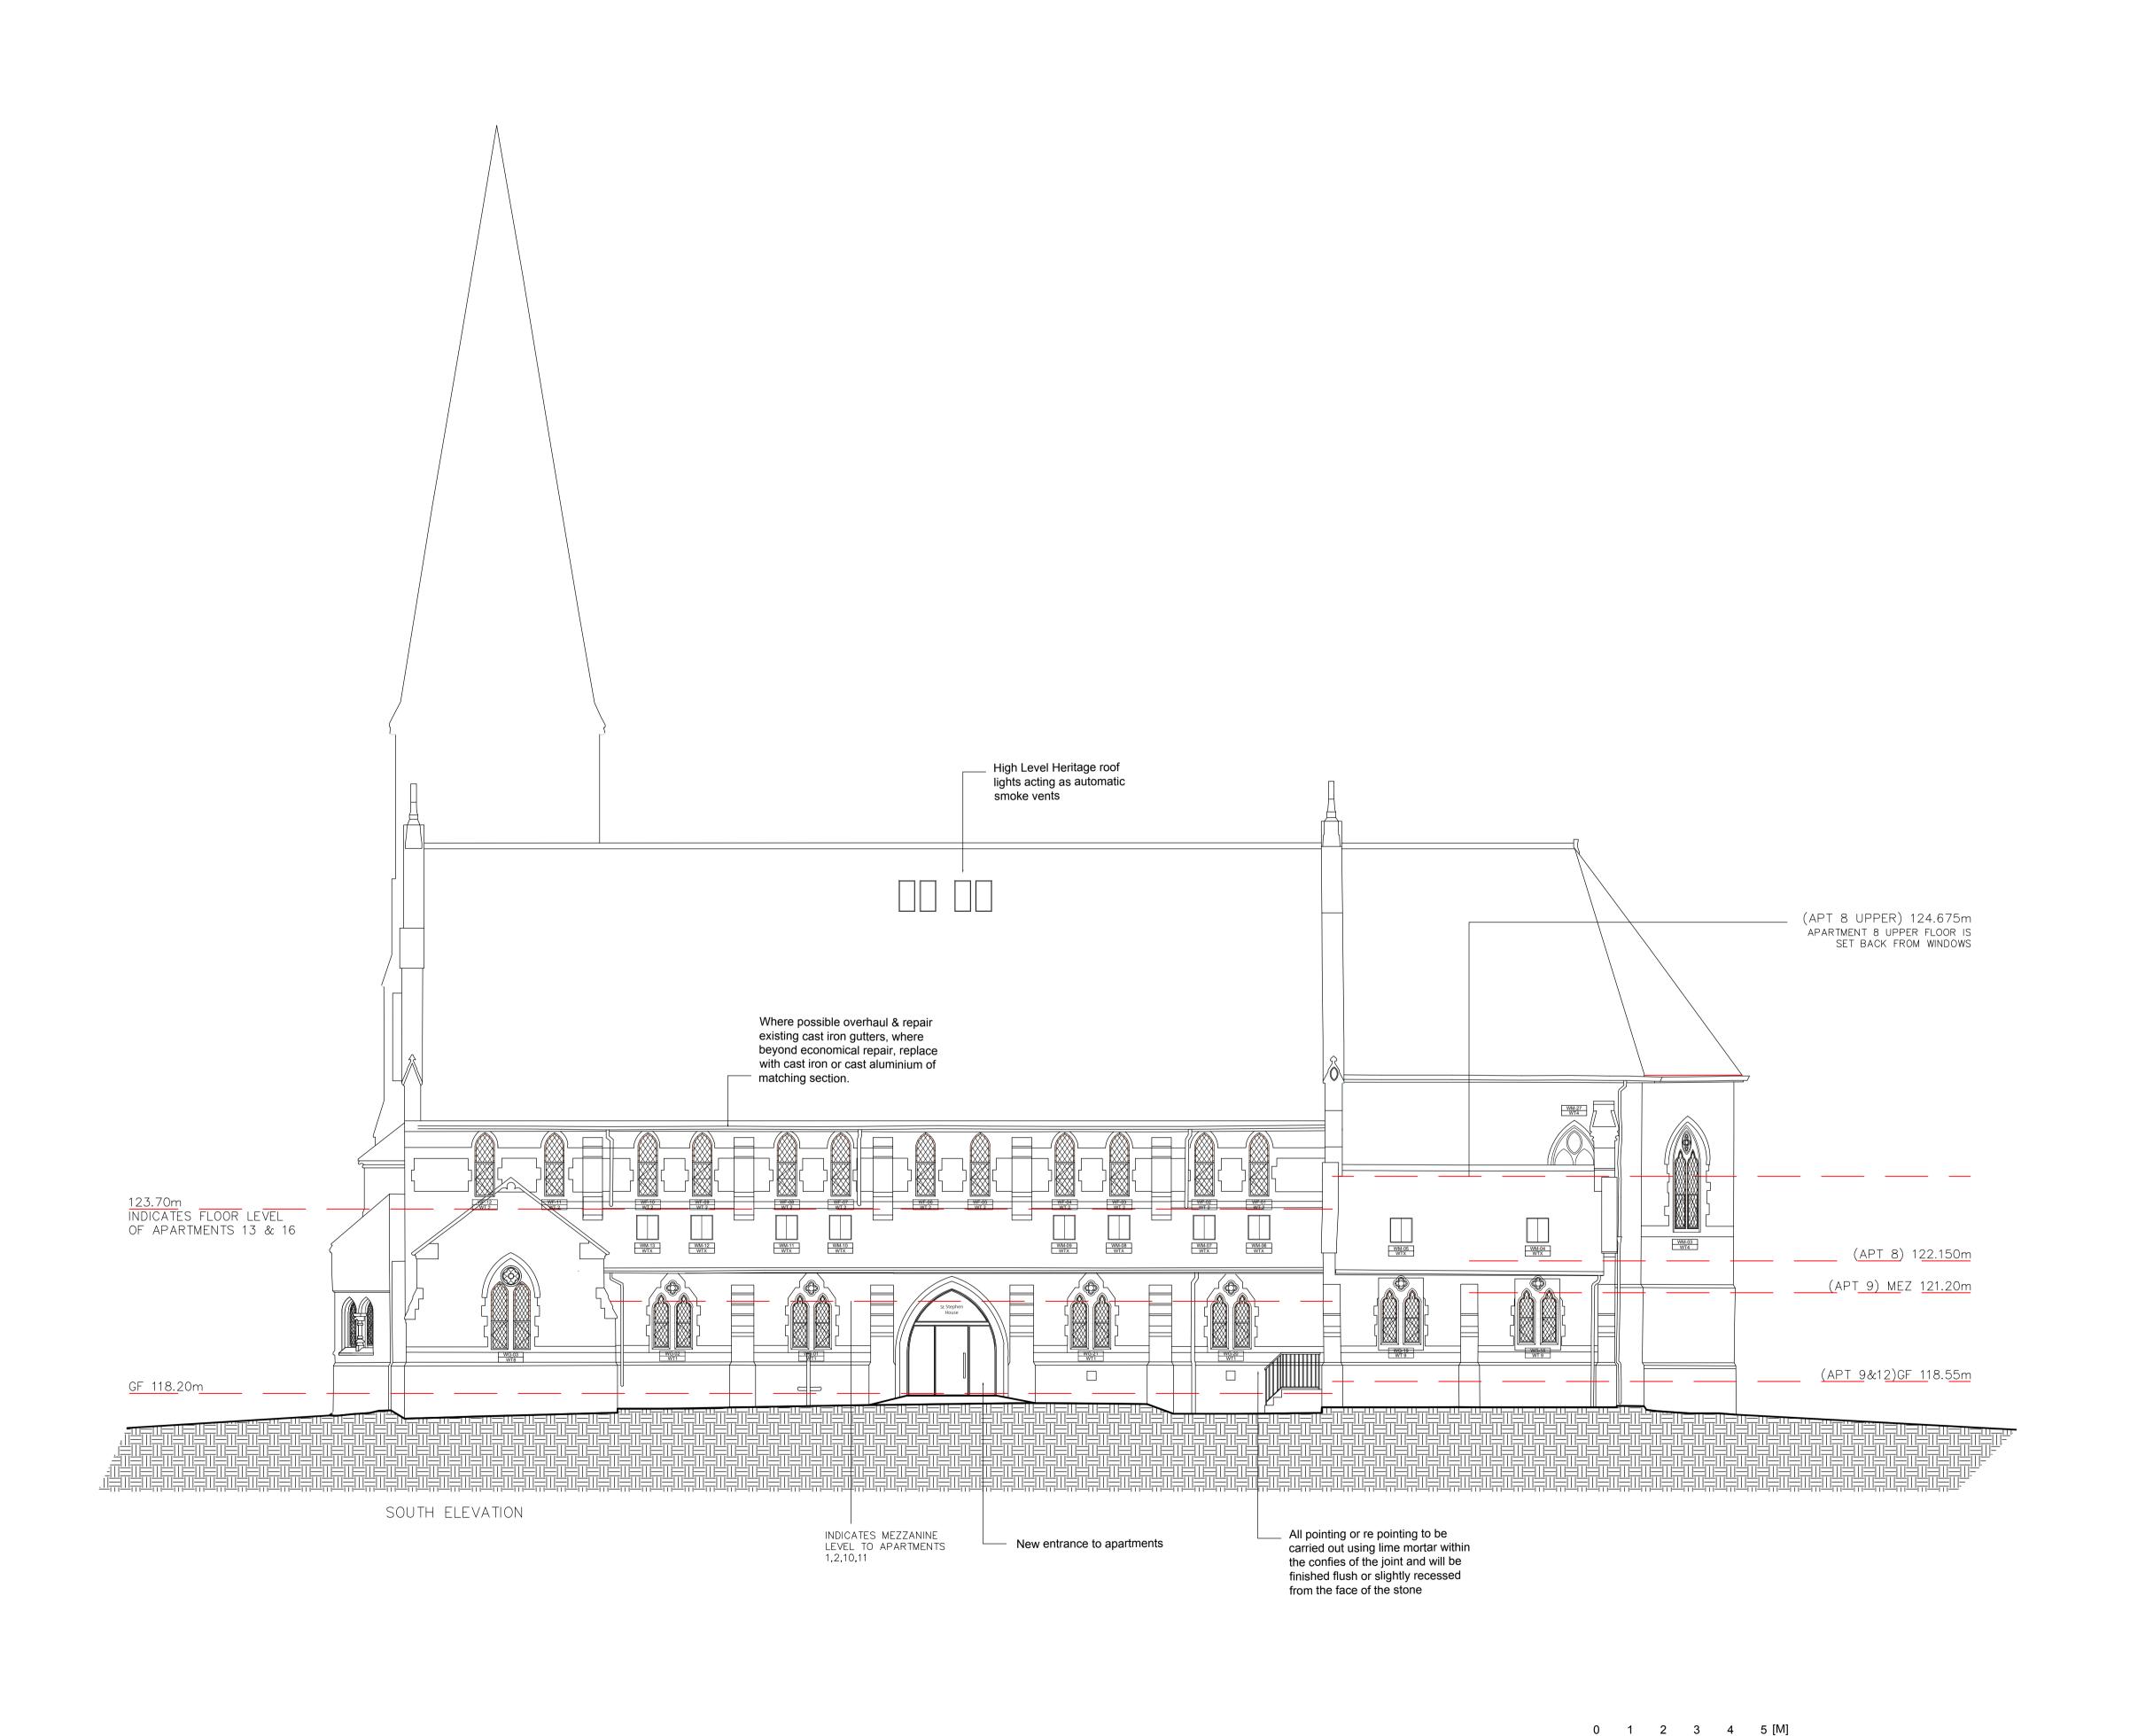

F 22-Mar-16 CLEANING NOTES REMOVED GUTTER NOTE AMENDED (MANCHESTER)


PROPOSED ELEVATION SOUTH

Project Title
ST STEPHENS CHURCH FLOWERY FIELD, HYDE

Project Title
PROPOSED ELEVATION SOUTH

Drawing Title
NOV 2015 Status PLANNING
Draw AR Checked PM
Size A1
Nov 2015 Status PLANNING
Drawing Nover PM
Size A1
Nov 2015 Status PLANNING
Drawing Nover PM
Size A1
Nov 2015 Status PLANNING
Byron House, 10 Kennedy Street,
Manchester, M2 4BY t:0161 228 0558
general@millsonassociates.co.uk
www.millsonassociates.co.uk

Design.Develop.Deliver.

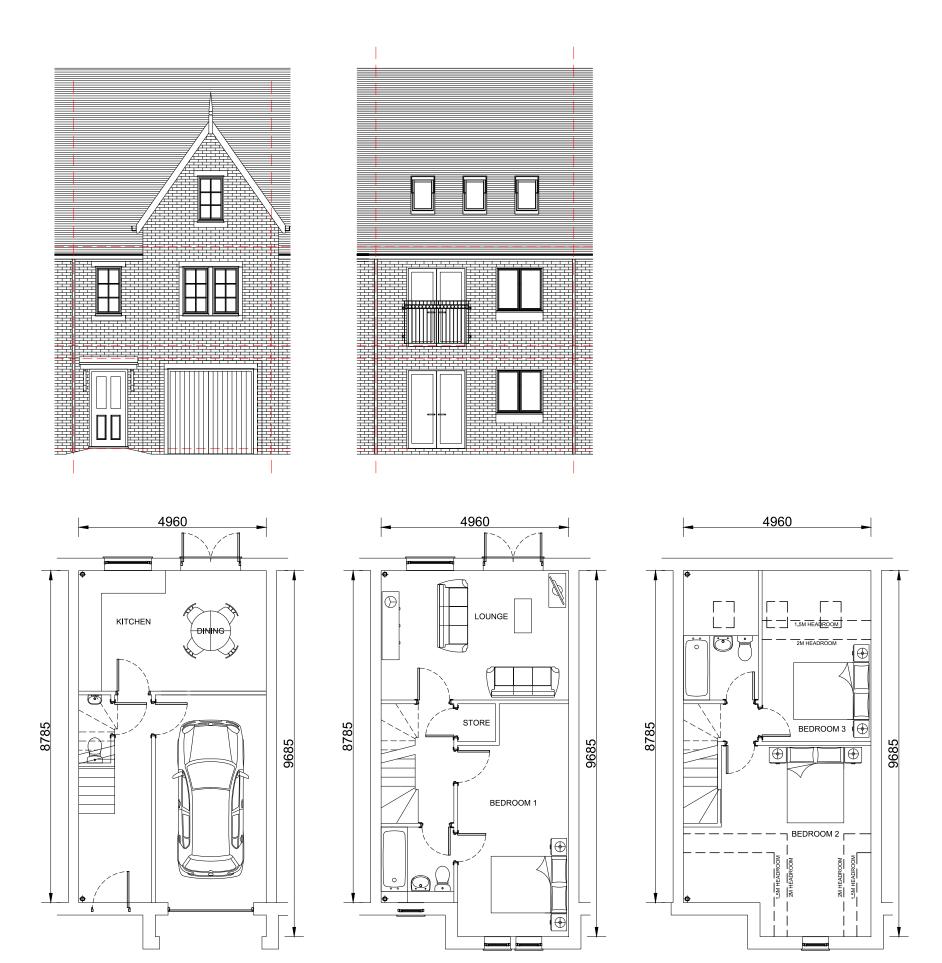

**GROUND FLOOR** 

HOUSE TYPE A 3 BED  $GIA = 110.7 M^2$ 

FIRST FLOOR

All levels and dimensions must be checked on site by contractor prior to commencement of works. Any variations must be reported to Millson Associates Ltd.

All information hereon in is the copyright of Millson Associates Ltd. Copying in full or in part is forbidden without the written permission from Millson Associates Ltd.

#### C 10-Jul-16 HOUSE TYPE RE-DESIGNED

#### **INSITE PROPERTIES** (MANCHESTER) Client Date SEPT 2015 Status PLANNING Drawn AR Checked -Scale 1:100 Size A3 Rev. Drawing Nr. 2041.PL.110 Drawing Title HOUSE TYPE A


Project Title

#### ST STEPHEN'S CHURCH

Millson Associates UK North Office: Byron House, 10 Kennedy Street, Manchester, M2 4BY t:0161 228 0558 general@millsonassociates.co.uk www.millsonassociates.co.uk





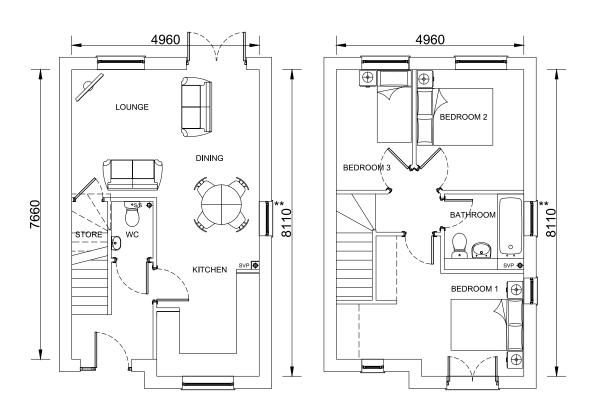

**GROUND FLOOR** 

FIRST FLOOR

HOUSE TYPE B 3 BED GIA = 78.4 M<sup>2</sup>

PLOTS: 3 & 10\* \* DENOTES HANDED PLOT

All levels and dimensions must be checked on site by contractor prior to commencement of works. Any variations must be reported to Millson Associates Ltd.

All information hereon in is the copyright of Millson Associates Ltd. Copying in full or in part is forbidden without the written permission from Millson Associates Ltd.






#### ST STEPHEN'S CHURCH

Millson Associates UK North Office: Byron House, 10 Kennedy Street, Manchester, M2 4BY t:0161 228 0558 general@millsonassociates.co.uk www.millsonassociates.co.uk




Design Develop Delive




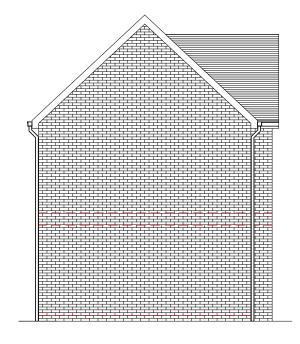



SIDE ELEVATION REAR ELEVATION

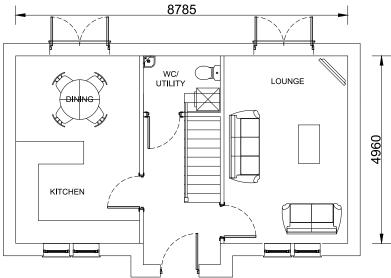


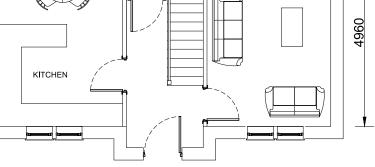

**GROUND FLOOR** 

HOUSE TYPE C 3 BED  $GIA = 89.4 M^{2}$ 


PLOTS: 4 & 9

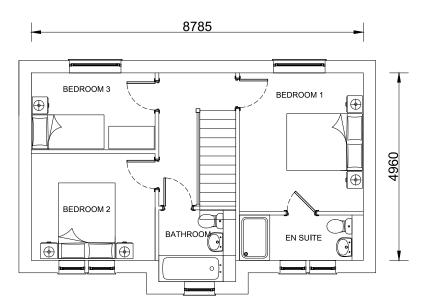

FIRST FLOOR

All levels and dimensions must be checked on site by contractor prior to commencement of works. Any variations must be reported to Millson Associates Ltd.

All information hereon in is the copyright of Millson Associates Ltd. Copying in full or in part is forbidden without the written permission from Millson Associates Ltd.

 

**INSITE PROPERTIES** 

#### (MANCHESTER) Client Date SEPT 2015 Status PLANNING Drawn AR Checked -Scale 1:100 Size Rev. Drawing Nr. 2041.PL.131 **Drawing Title** HOUSE TYPES C Project Title ST STEPHEN'S CHURCH

Millson Associates UK North Office: Byron House, 10 Kennedy Street, Manchester, M2 4BY t:0161 228 0558 general@millsonassociates.co.uk www.millsonassociates.co.uk







8785

WC/
UTILITY

LOUNGE

LOUNGE

BEDROOM 2

BEDROOM 2

BEDROOM 2

BEDROOM 2

BATHROON C

FIRST FLOOR

**GROUND FLOOR** 

HOUSE TYPE C1 3 BED GIA = 91.5 M<sup>2</sup>

PLOTS: 1

D 10-Jul-16 HOUSE TYPE RE-DESIGNED

All levels and dimensions must be checked

commencement of works. Any variations must be reported to Millson Associates Ltd.

All information hereon in is the copyright of Millson Associates Ltd. Copying in full or in part is forbidden without the written permission from Millson Associates Ltd.

on site by contractor prior to

# INSITE PROPERTIES (MANCHESTER) Client Date SEPT 2015 Status PLANNING Drawn AR Checked Scale 1:100 Size A3 Rev. D 2041.PL.130 Drawing Nr. Drawing Title HOUSE TYPES C1

#### ST STEPHEN'S CHURCH


Millson Associates UK North Office: Byron House, 10 Kennedy Street, Manchester, M2 4BY t:0161 228 0558 general@millsonassociates.co.uk www.millsonassociates.co.uk

#### MillsonAssociates


Design Develop Delive




FRONT ELEVATION

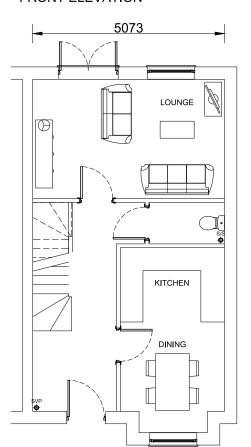



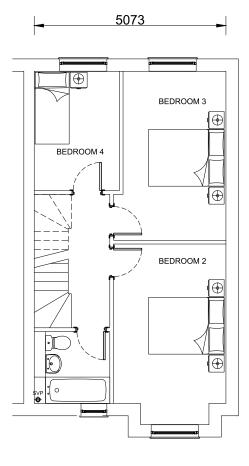

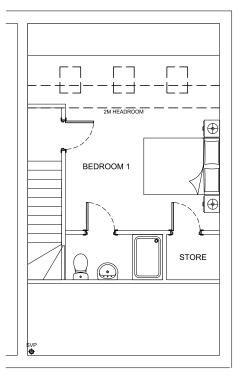

**GROUND FLOOR** 

FIRST FLOOR

SECOND FLOOR

HOUSE TYPE D 4 BED GIA = 117.0 M<sup>2</sup>

PLOTS: 2

All levels and dimensions must be checked on site by contractor prior to commencement of works. Any variations must be reported to Millson Associates Ltd.

All information hereon in is the copyright of Millson Associates Ltd. Copying in full or in part is forbidden without the written permission from Millson Associates Ltd.

E 22-Mar-16 HOUSE TYPE RE-DESIGNED

#### **INSITE PROPERTIES** (MANCHESTER) Client Date SEPT 2015 Status PLANNING Drawn AR Checked -Scale 1:100 Size A3 Rev. Drawing Nr. 2041.PL.140 Drawing Title HOUSE TYPE D

#### ST STEPHEN'S CHURCH

Millson Associates UK North Office: Byron House, 10 Kennedy Street, Manchester, M2 4BY t:0161 228 0558 general@millsonassociates.co.uk www.millsonassociates.co.uk

Project Title




Design.Develop.Deliver.





All levels and dimensions must be checked on site by contractor prior to commencement of works. Any variations must be reported to Millson Associates Ltd. All information hereon in is the copyright of

Millson Associates Ltd. Copying in full or in part is forbidden without the written permission from Millson Associates Ltd.

- 10-Jul-16 -

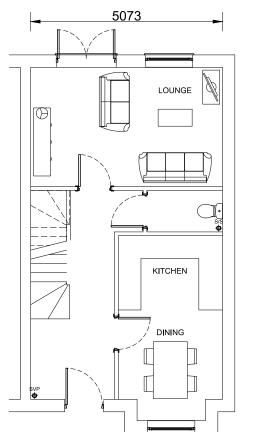

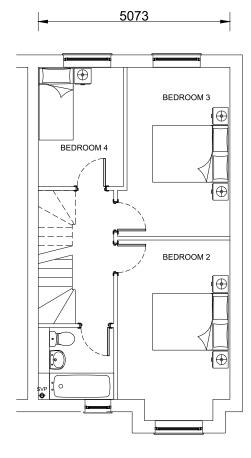

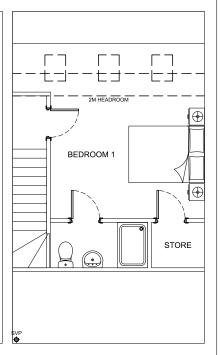

SECOND FLOOR

**GROUND FLOOR** FIRST FLOOR

HOUSE TYPE D 4 BED GIA = 117.0 M<sup>2</sup>

PLOTS: 11 & 14\*

DENOTES HANDED PLOT


Byron House, 10 Kennedy Street, Manchester, M2 4BY t:0161 228 0558 general@millsonassociates.co.uk www.millsonassociates.co.uk

All levels and dimensions must be checked on site by contractor prior to commencement of works. Any variations must be reported to Millson Associates Ltd.

All information hereon in is the copyright of Millson Associates Ltd. Copying in full or in part is forbidden without the written permission from Millson Associates Ltd.





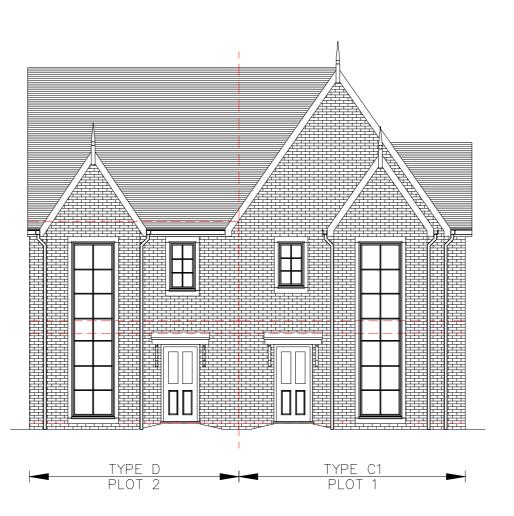

### C 12-Jul-16 UPDATED TO REFLECT NEW LAYOUT

# INSITE PROPERTIES (MANCHESTER) Client Date SEPT 2015 Status PLANNING Drawn AR Checked PM Scale 1:100 Size A2 Rev. C 2041.PL.610 Drawing Nr.

# BLOCK ELEVATIONS FRONT

#### ST STEPHEN'S CHURCH

Millson Associates UK North Office: Byron House, 10 Kennedy Street, Manchester, M2 4BY t:0161 228 0558 general@millsonassociates.co.uk www.millsonassociates.co.uk

#### MillsonAssociates

Design.Develop.Deliver.