

NOTES

ALL DIMENSIONS AND LEVELS ARE TO BE CHECKED ON SITE

ANY DISCREPANCIES ARE TO BE REPORTED TO THE PROJECT MANAGER BEFORE ANY WORK COMMENCES


THIS DRAWING SHALL NOT BE SCALED TO ASCERTAIN ANY DIMENSIONS WORK TO FIGURED DIMS ONLY

THIS DRAWING SHALL NOT BE REPRODUCED WITHOUT EXPRESS WRITTEN PERMISSION FROM Clarkes Bespoke Design LTD.

Plot - 5




1 Front Elevation
1 : 50

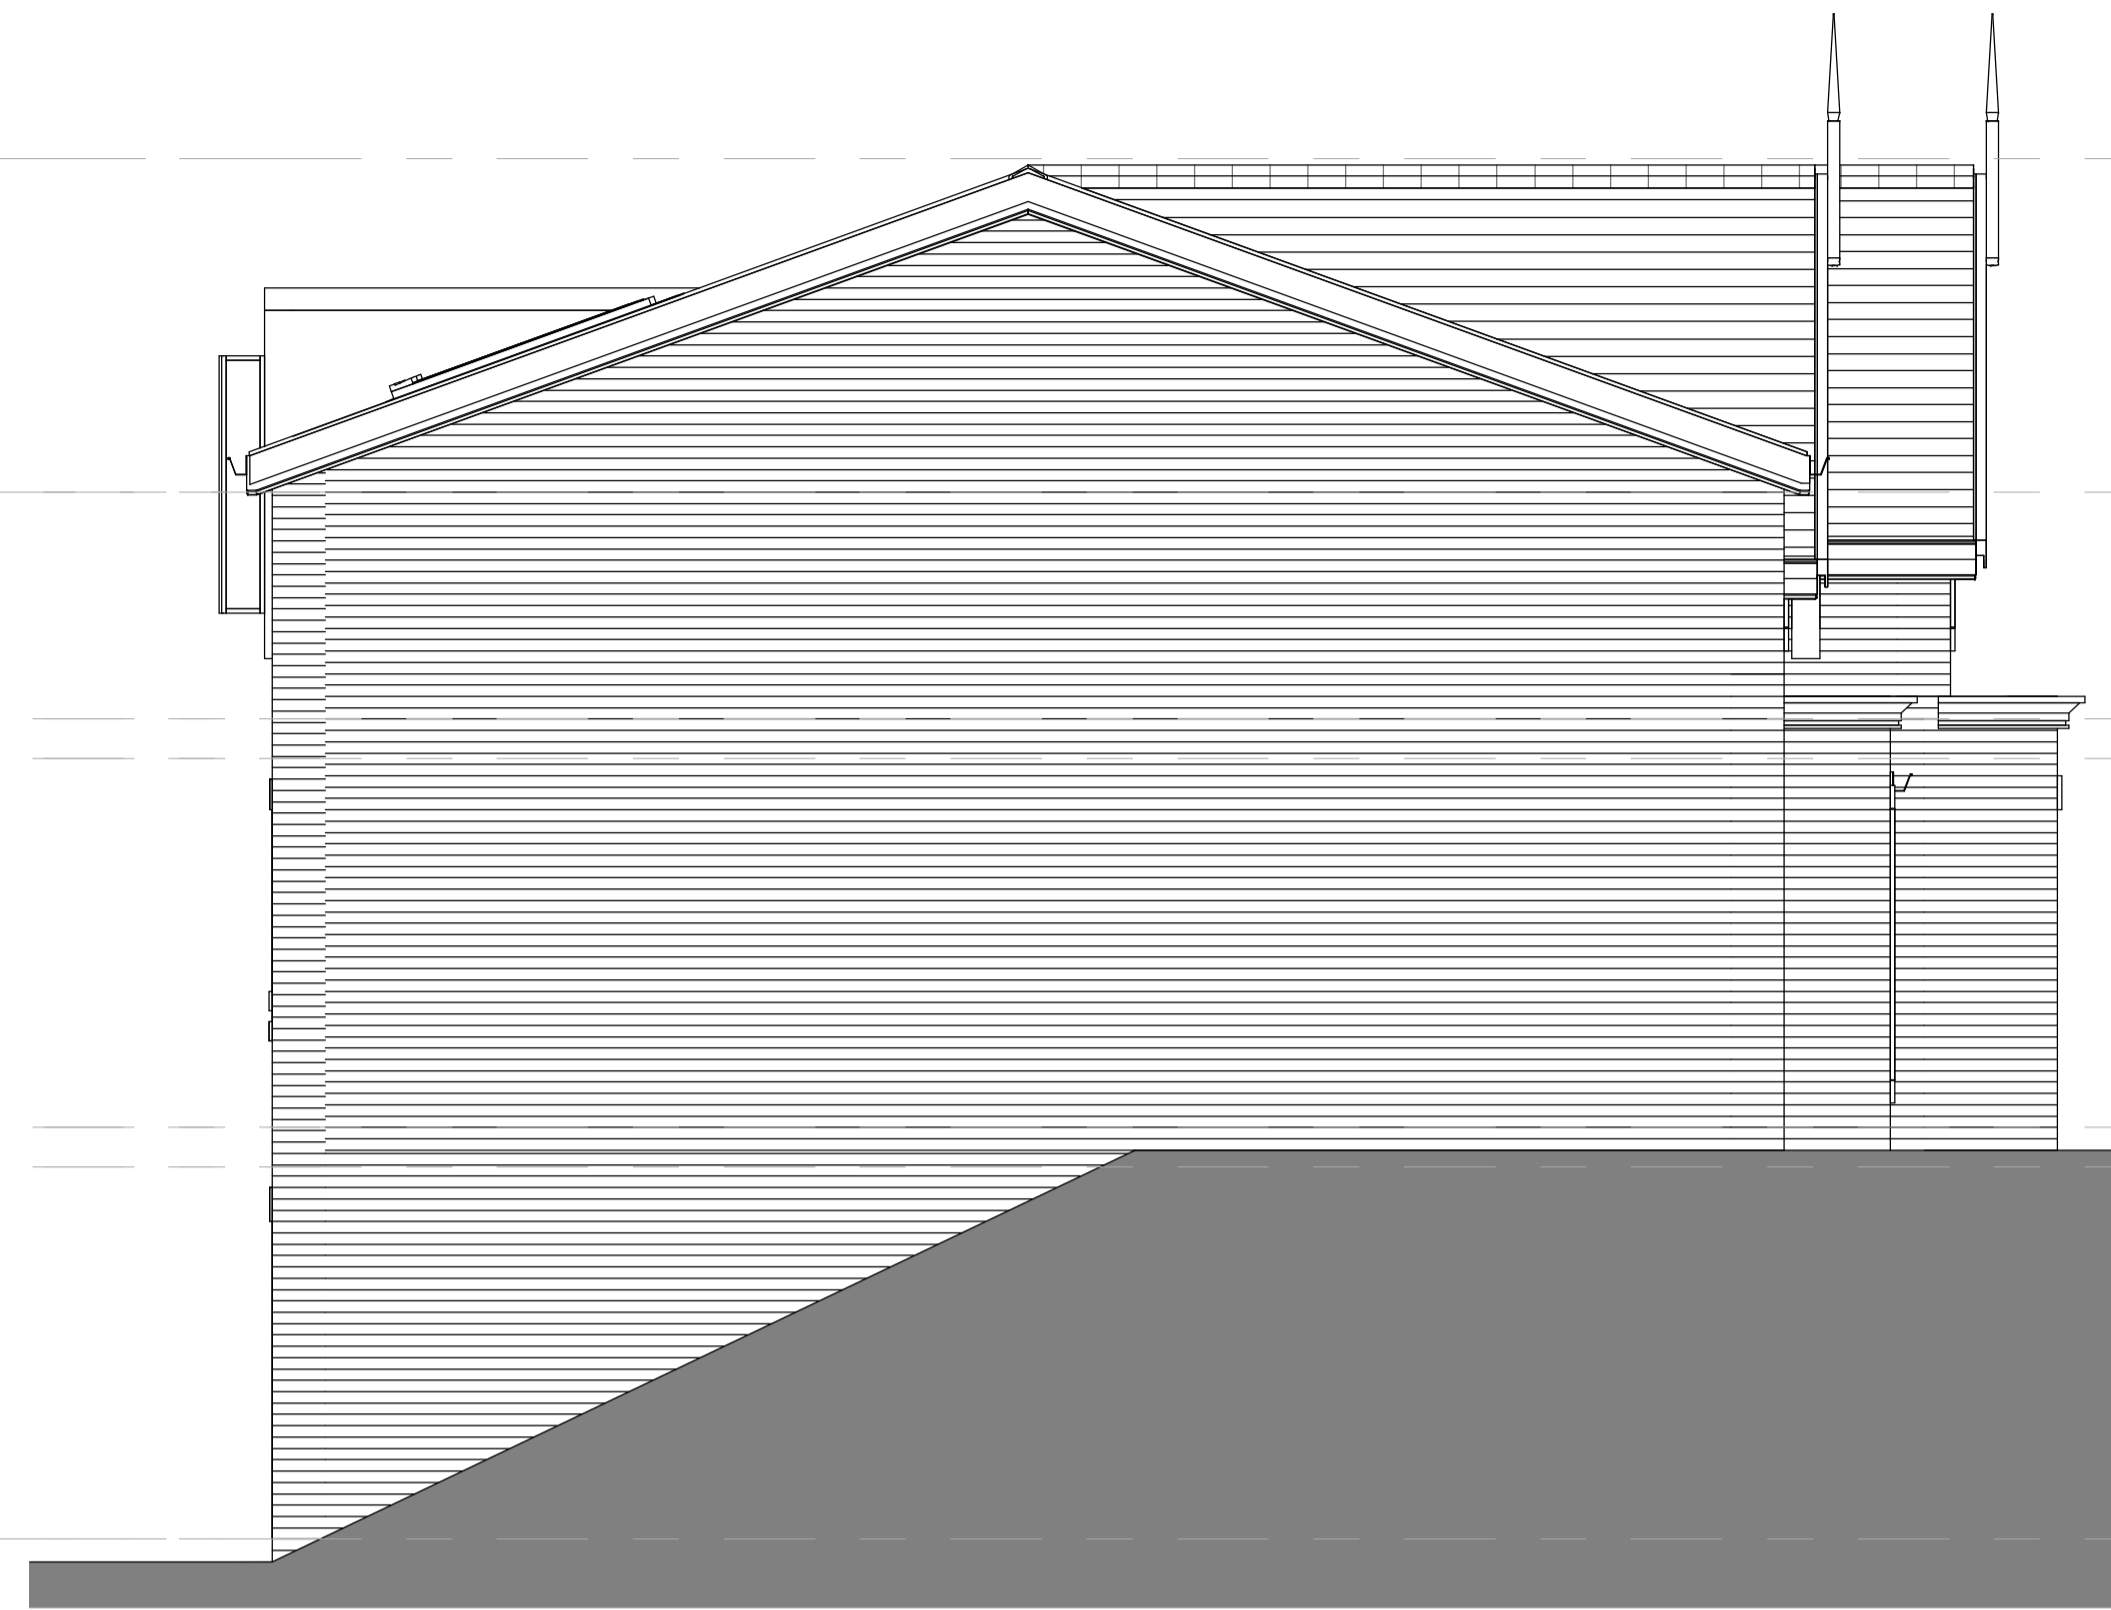

2 LHS Elevation
1 : 50



3 Rear Elevation
1 : 50

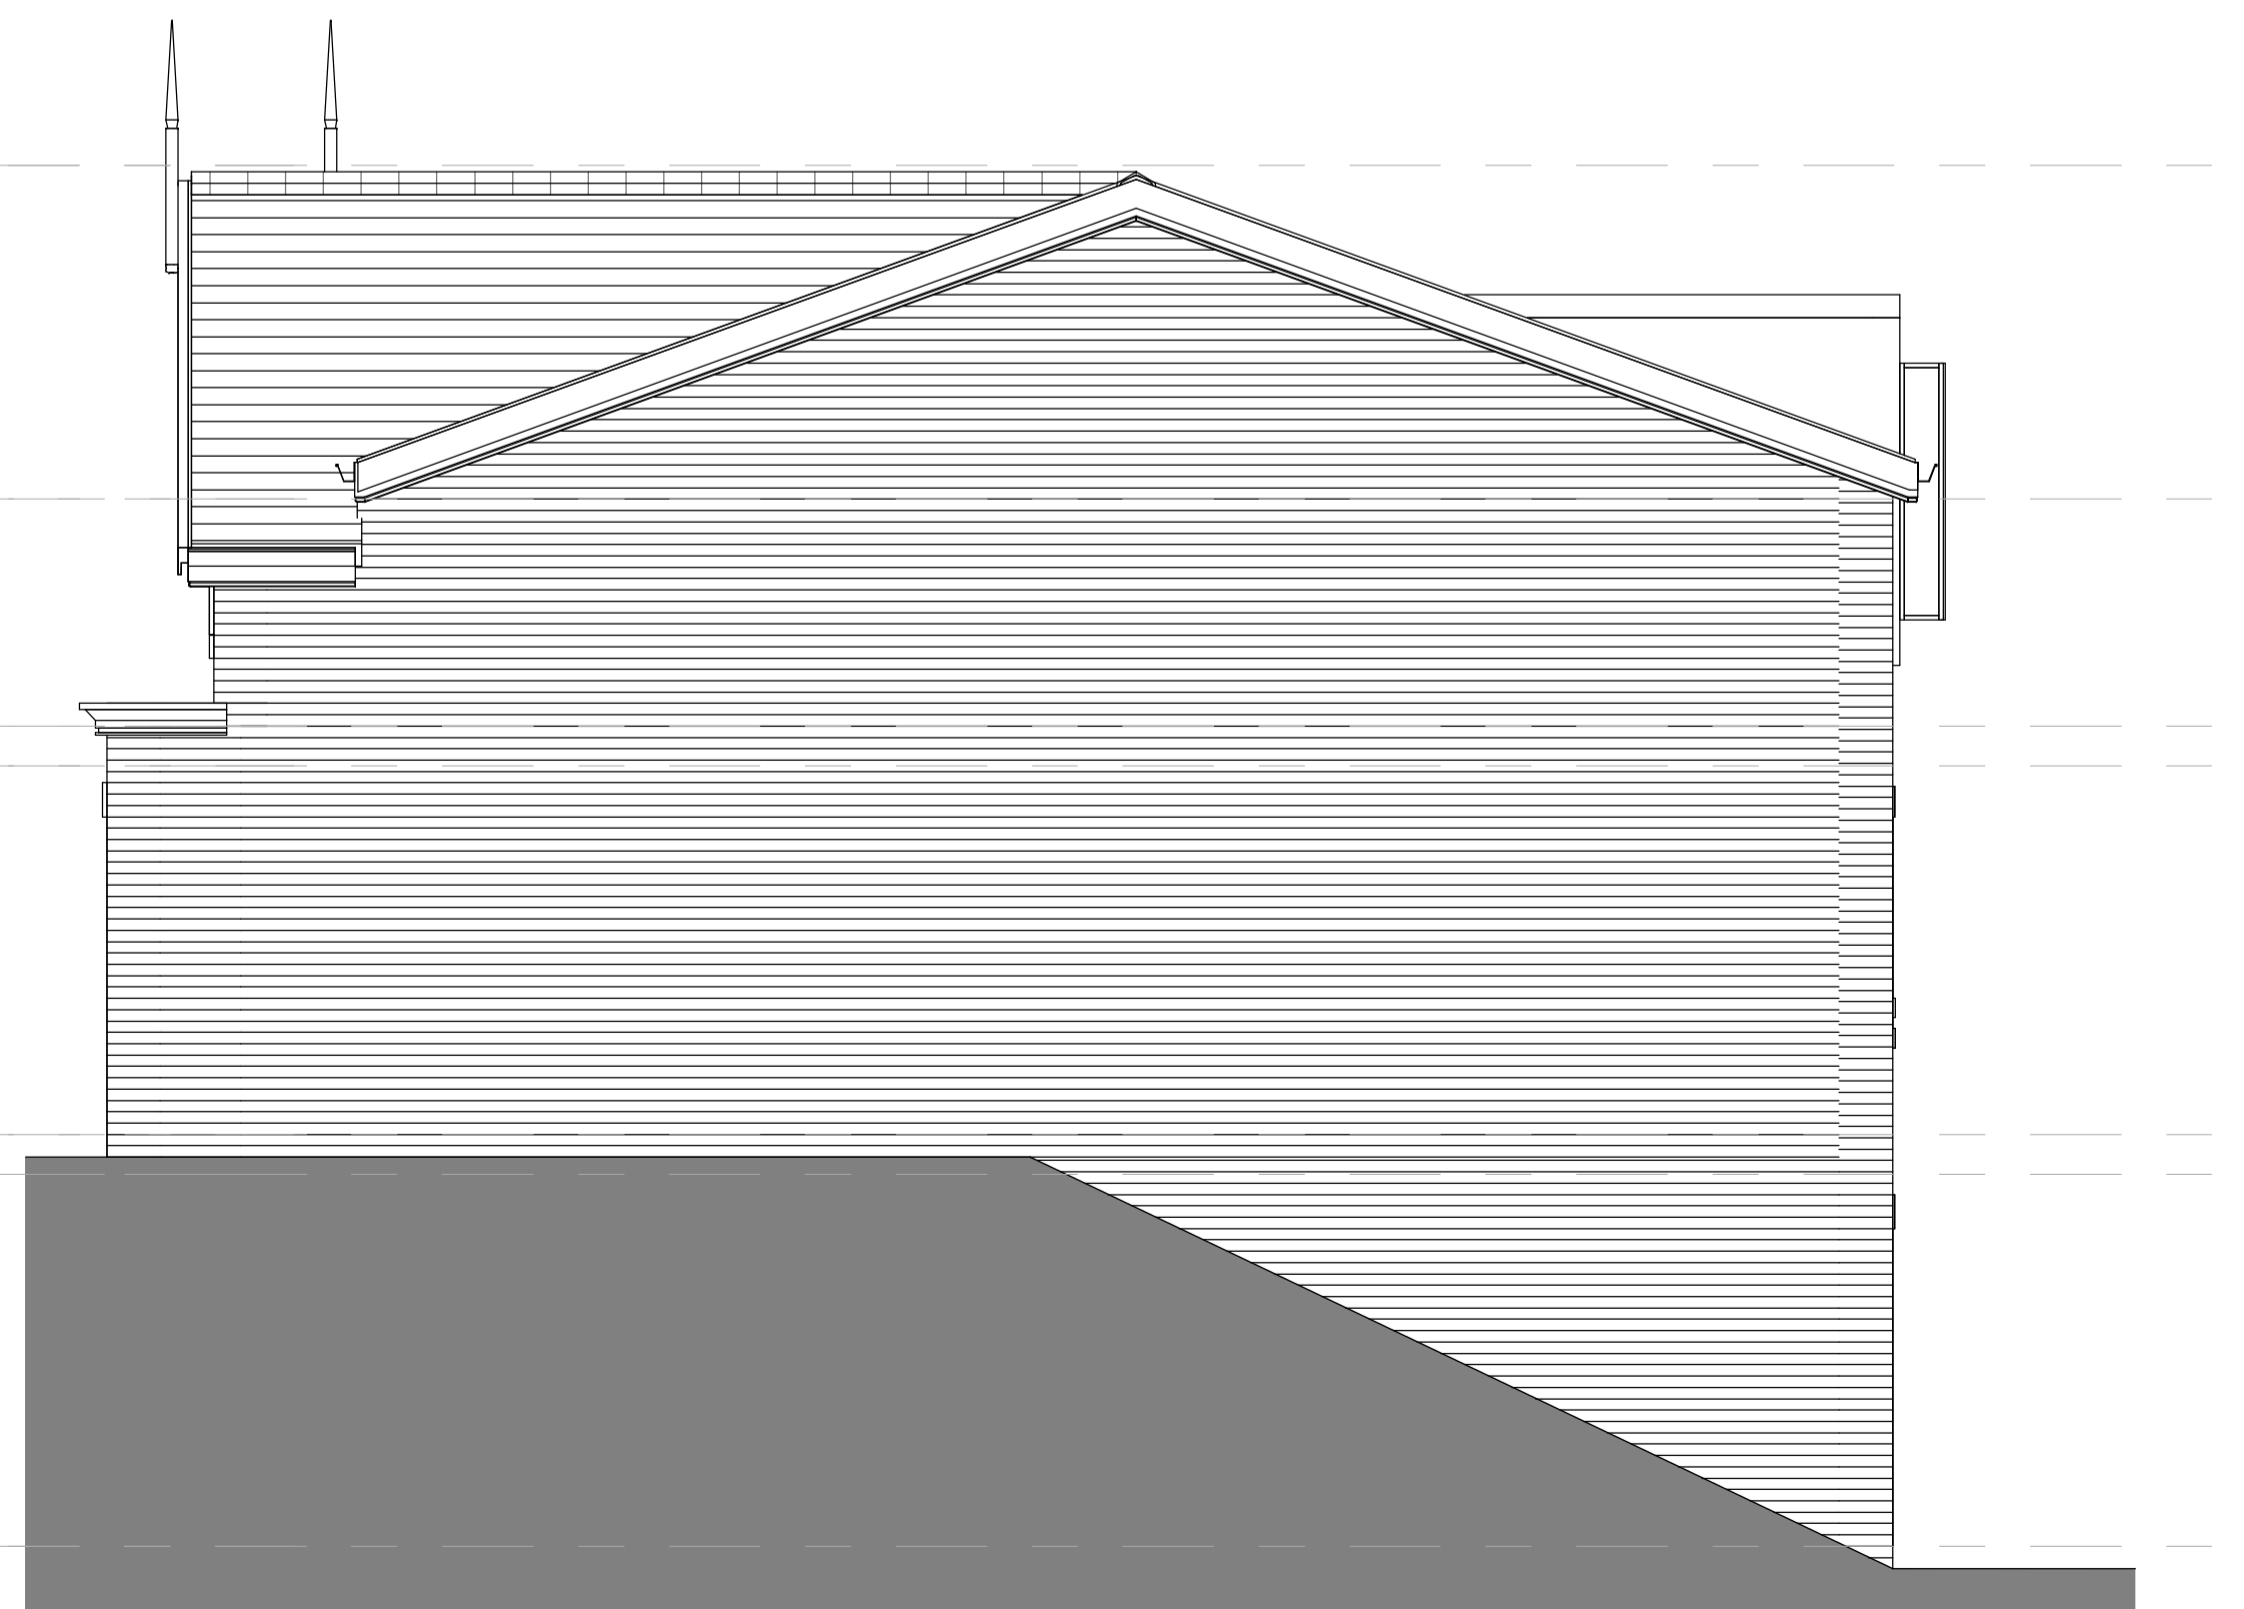

4 RHS Elevation
1 : 50

P1 05.06.21 BC First Issue

Rev No.	Rev Date	Rev By	Description

project

164 Mottram road

location

164 Mottram Rd
Stalybridge SK15 2RT


client

Your New Home Manchester Ltd



T: 07402264305 E: info@clarkesbespokedesign.com

1.5 Story Detached - Proposed Elevations

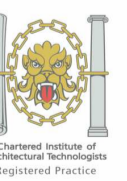

dwg purpose

scale 1 : 50 drawn BC checked BC
@ sheet size A1 rev date 05.06.21

20-003 PL-402 P1
job number drawing number revision