

NOTE

ALL DIMENSIONS AND LEVELS ARE TO BE CHECKED ON SITE

ANY DISCREPANCIES ARE TO BE REPORTED TO THE PROJECT MANAGER BEFORE ANY WORK COMMENCES


THIS DRAWING SHALL NOT BE SCALED TO ASCERTAIN ANY DIMENSIONS WORK TO FIGURED DIMS ONLY

THIS DRAWING SHALL NOT BE REPRODUCED WITHOUT EXPRESS WRITTEN PERMISSION FROM Clarkes Bespoke Design LTD.


Plots - 7




1 Front Elevation
1 : 50

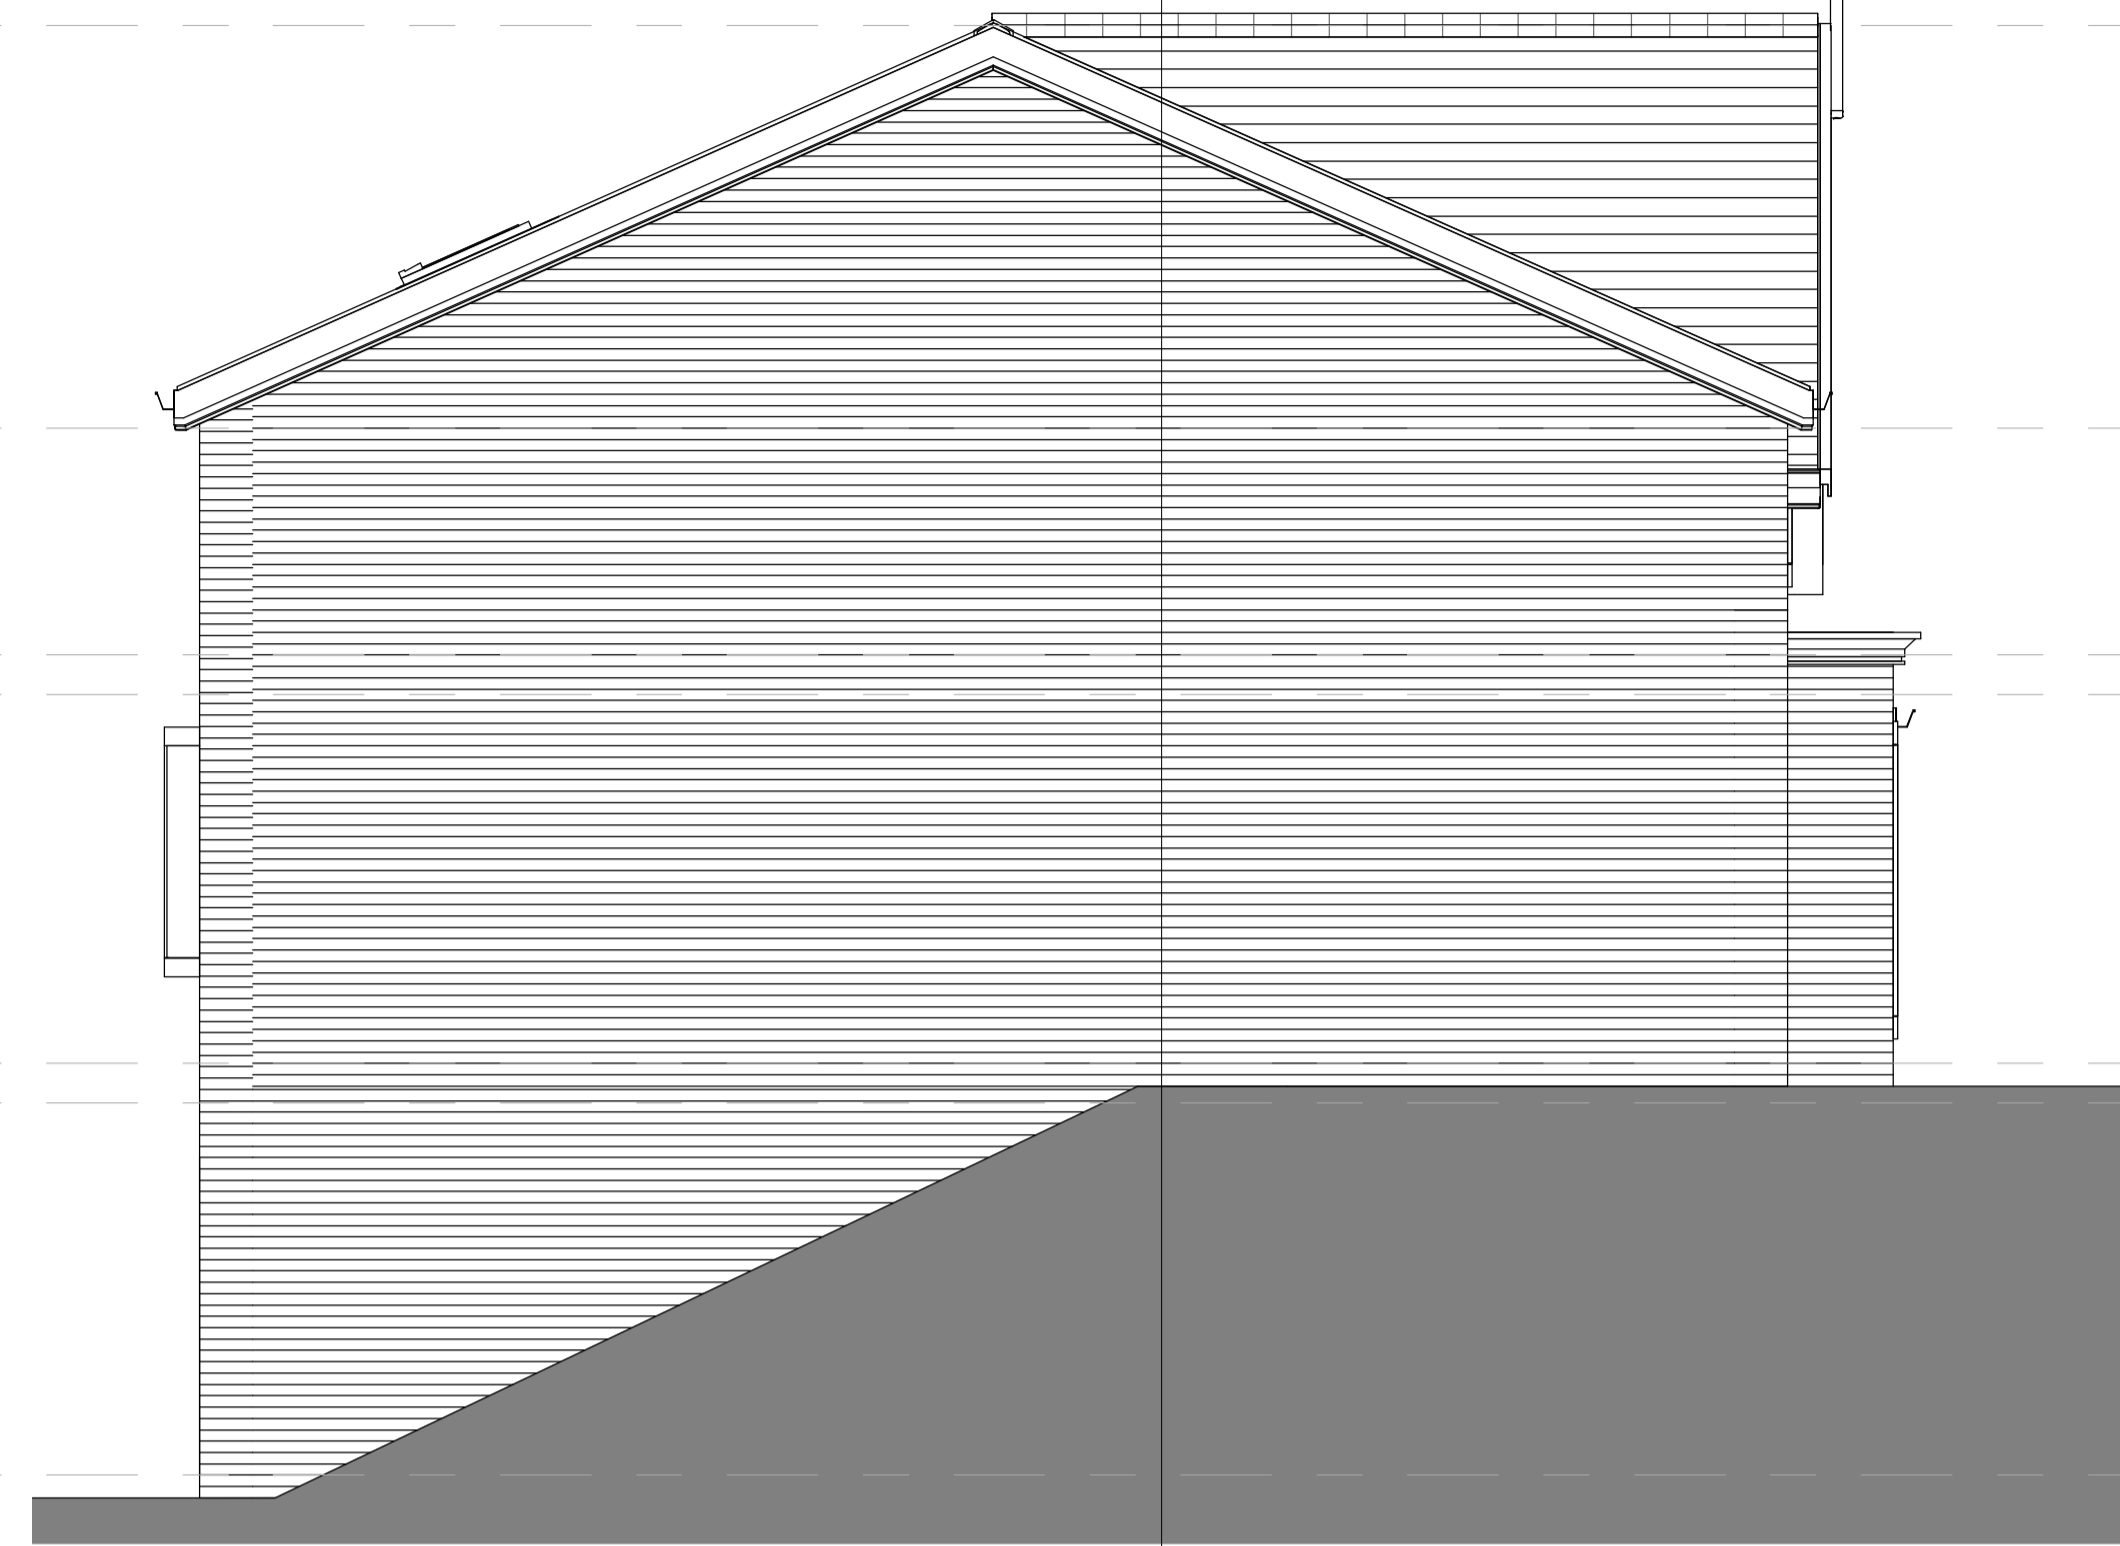

2 LHS Elevation
1 : 50

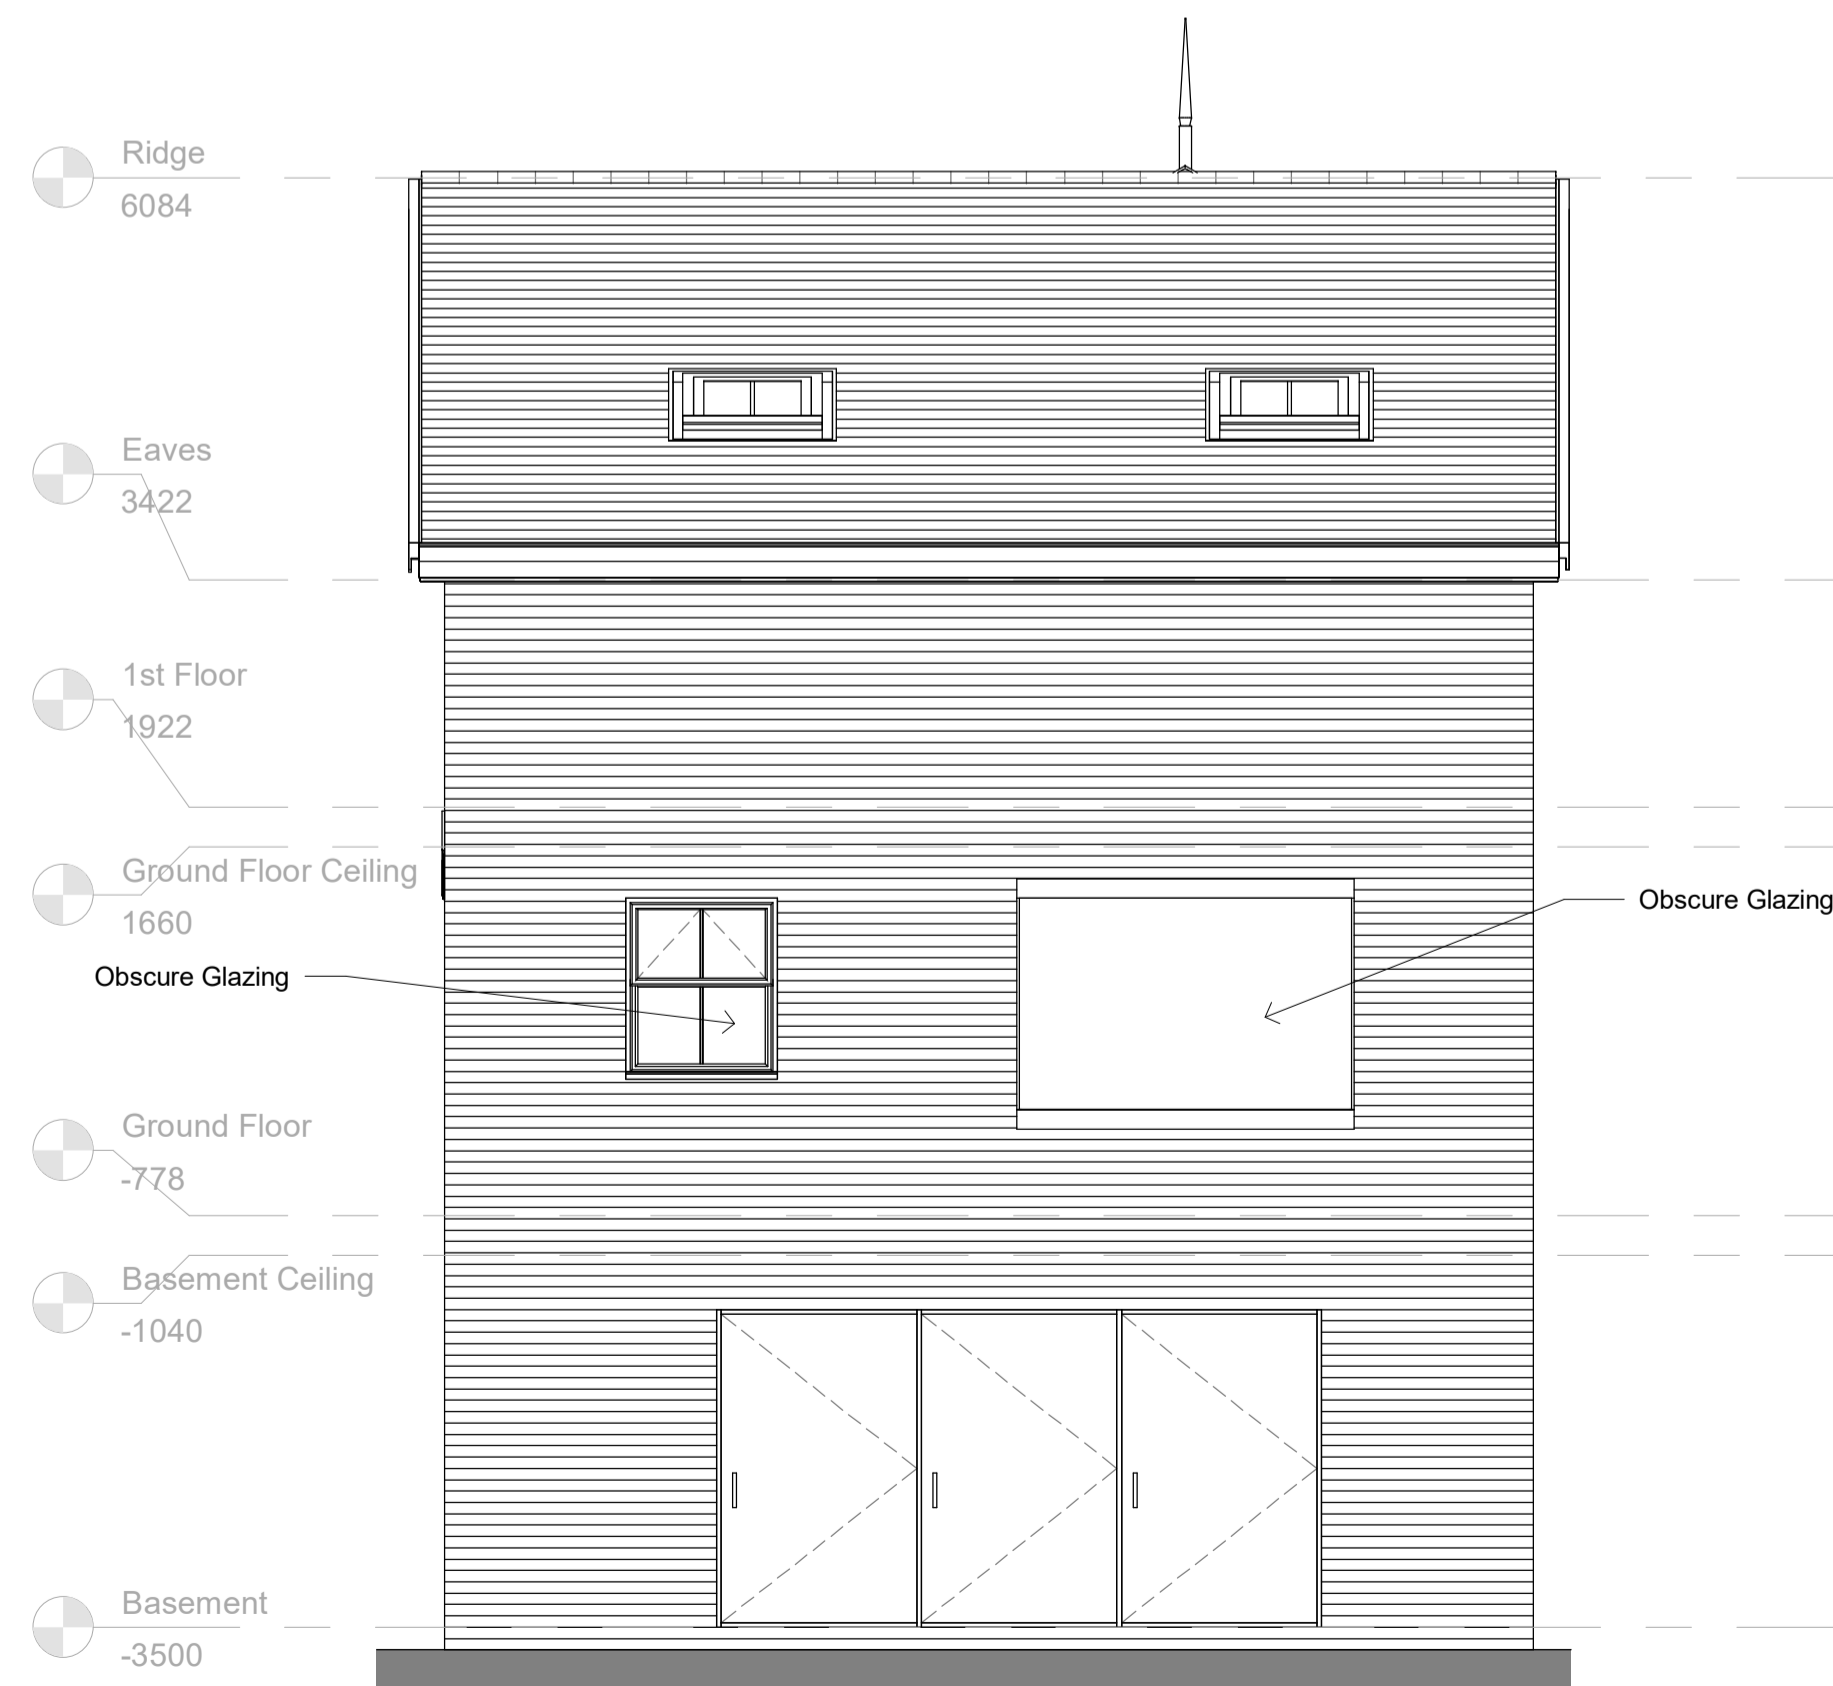

3 Rear Elevation
1 : 50

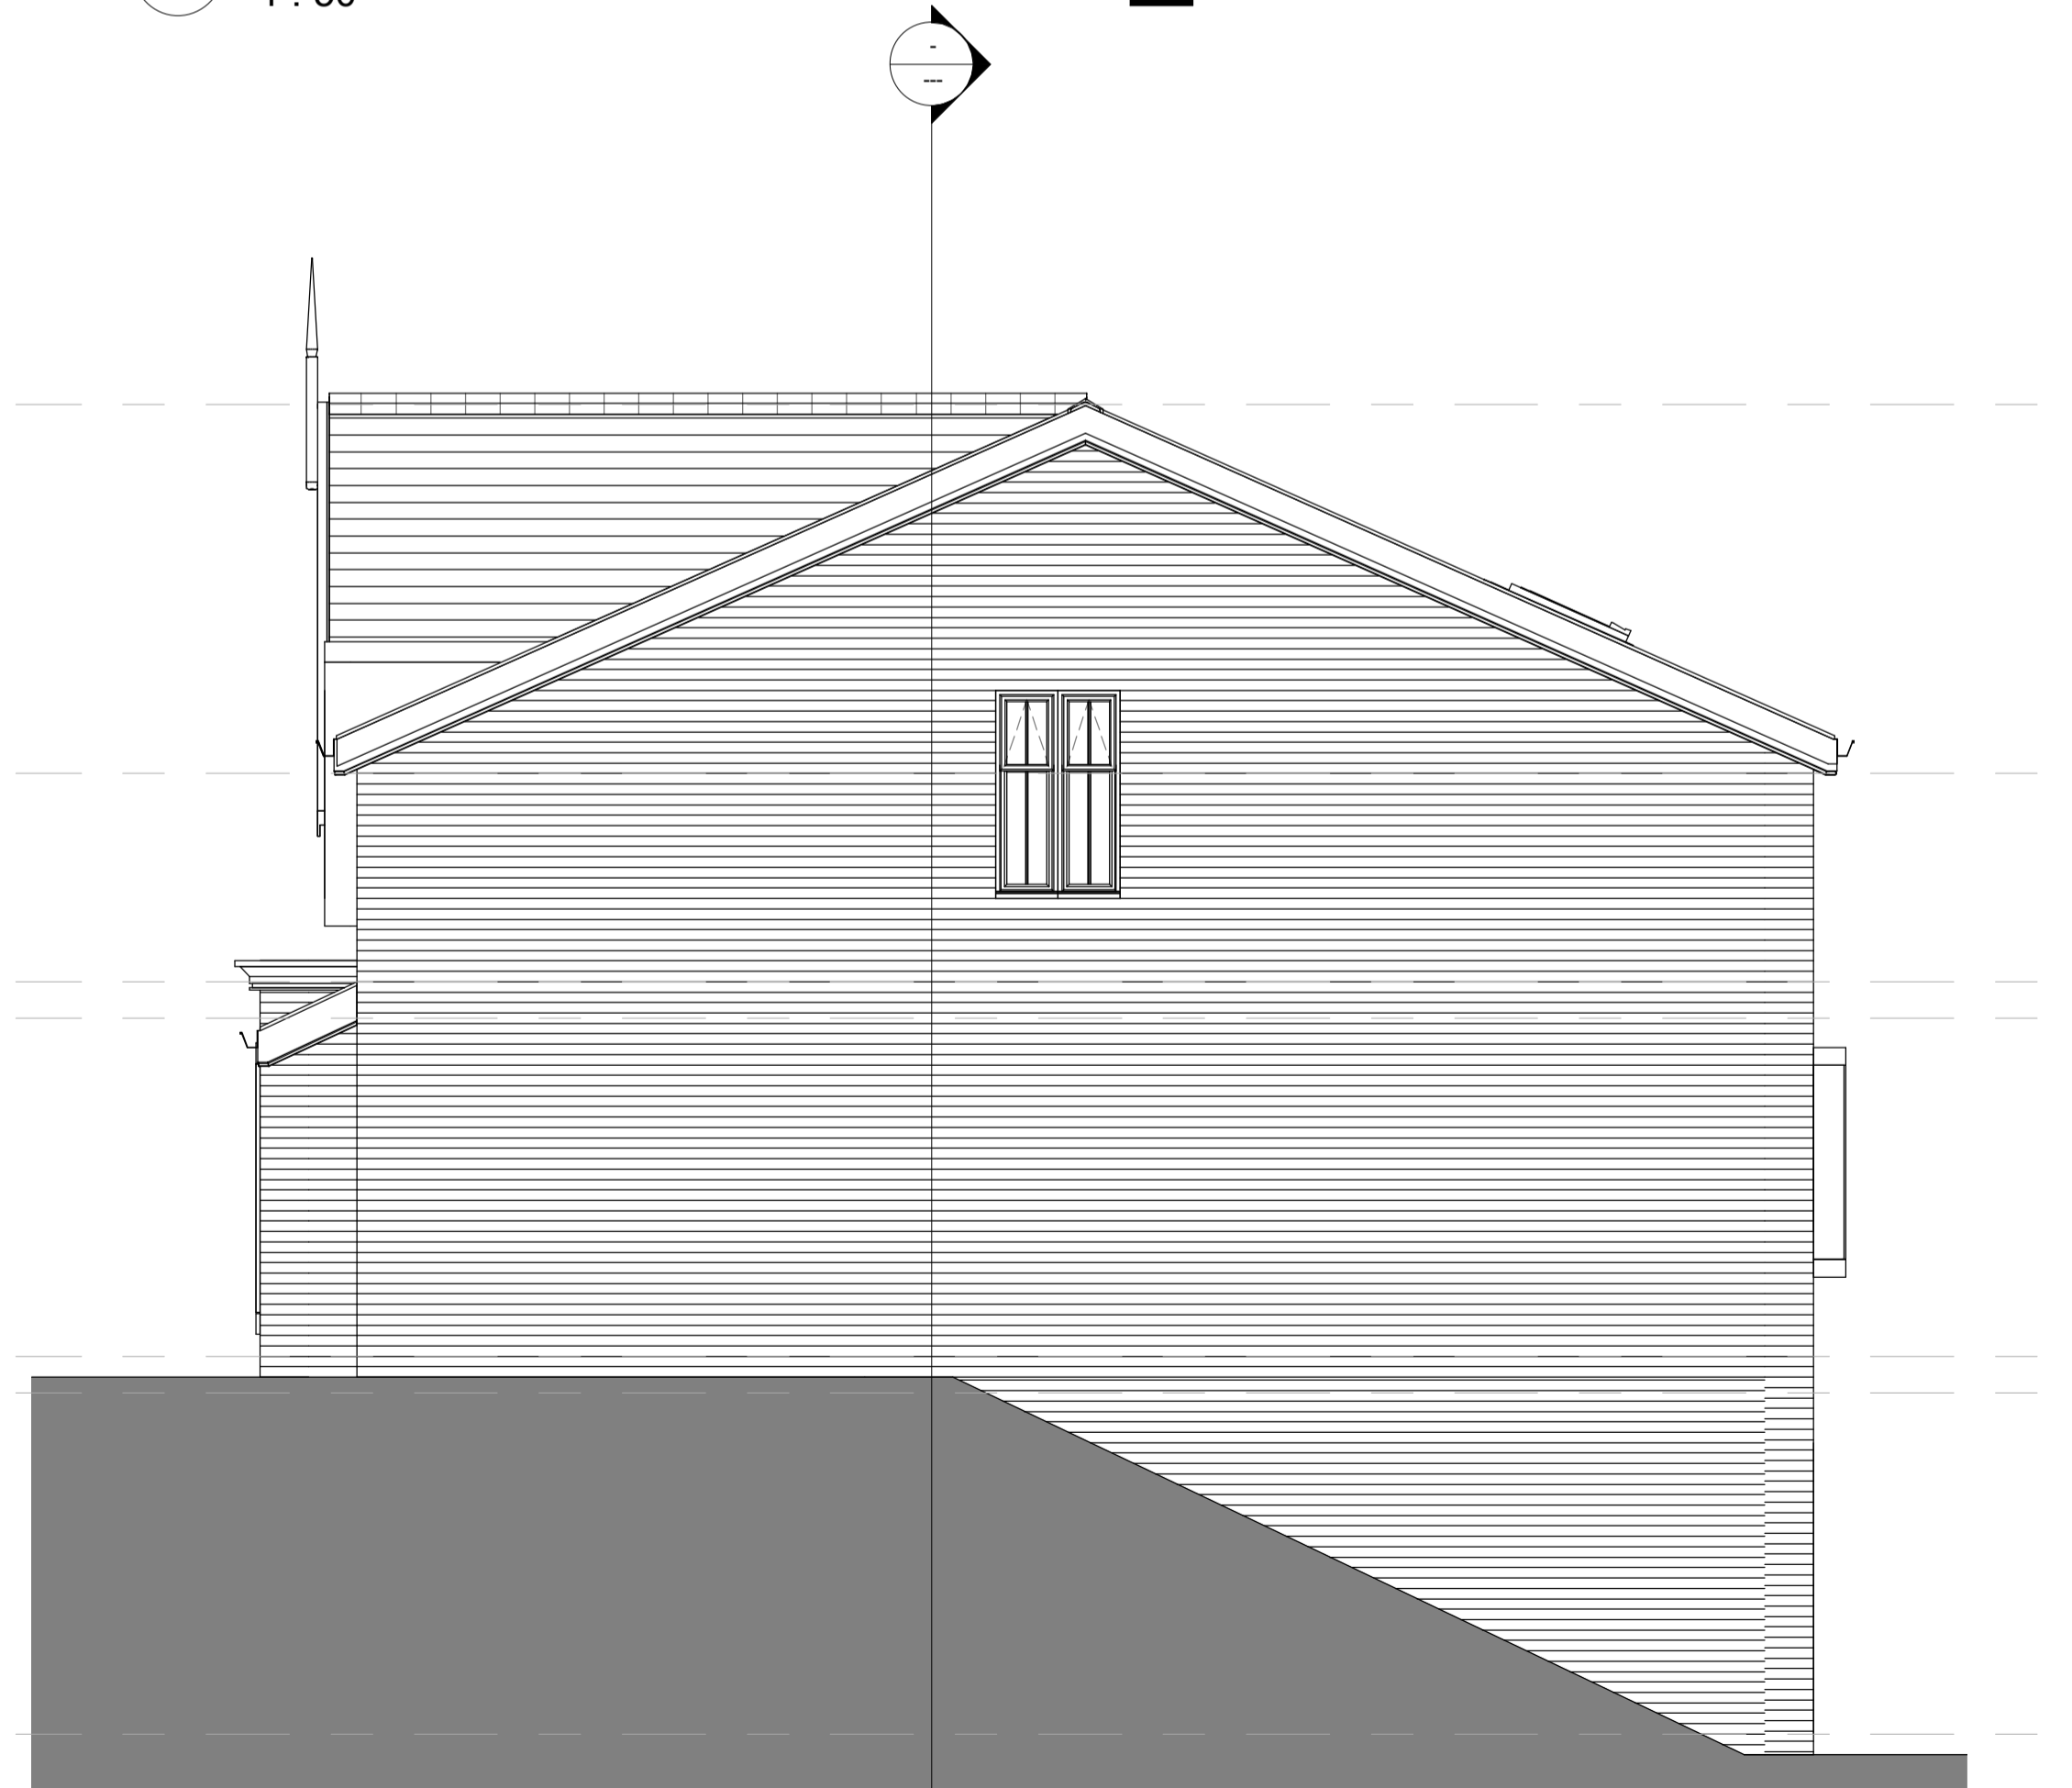

4 RHS Elevation
1 : 50

| Rev No. | Rev Date | Rev By | Description |
|---------|----------|--------|--|
| P5 | 04.06.20 | BC | Layout amended to suit planning comments |
| P4 | 27.04.21 | BC | Client Comments |
| P3 | 02.10.20 | BC | Client Comments |
| P2 | 02.09.20 | BC | House type amended to suit Client comments |
| P2 | 01.07.20 | BC | House type amended to suit planning comments |
| P1 | 30.03.20 | BC | First Issue |

| Rev No. | Rev Date | Rev By | Description |
|---------|----------|--------|-------------|
| | | | |

project
164 Mottram road

location
**164 Mottram Rd
Stalybridge SK15 2RT**

client
Your New Home Manchester Ltd

client
Your New Home Manchester Ltd

scale 1 : 50 drawn BC checked BC
@ sheet size A1 rev date 04.06.20

20-003 job number PL-302 drawing number P5 revision

20-003 job number PL-302 drawing number P5 revision

Clarkes Bespoke Design LTD



T: 07402266305 E: brad@cbdarchitecture.com

drawing title

1.5 Story Detached - Proposed Elevations



dwg purpose