




Proposed Front Elevation  
 1 : 50

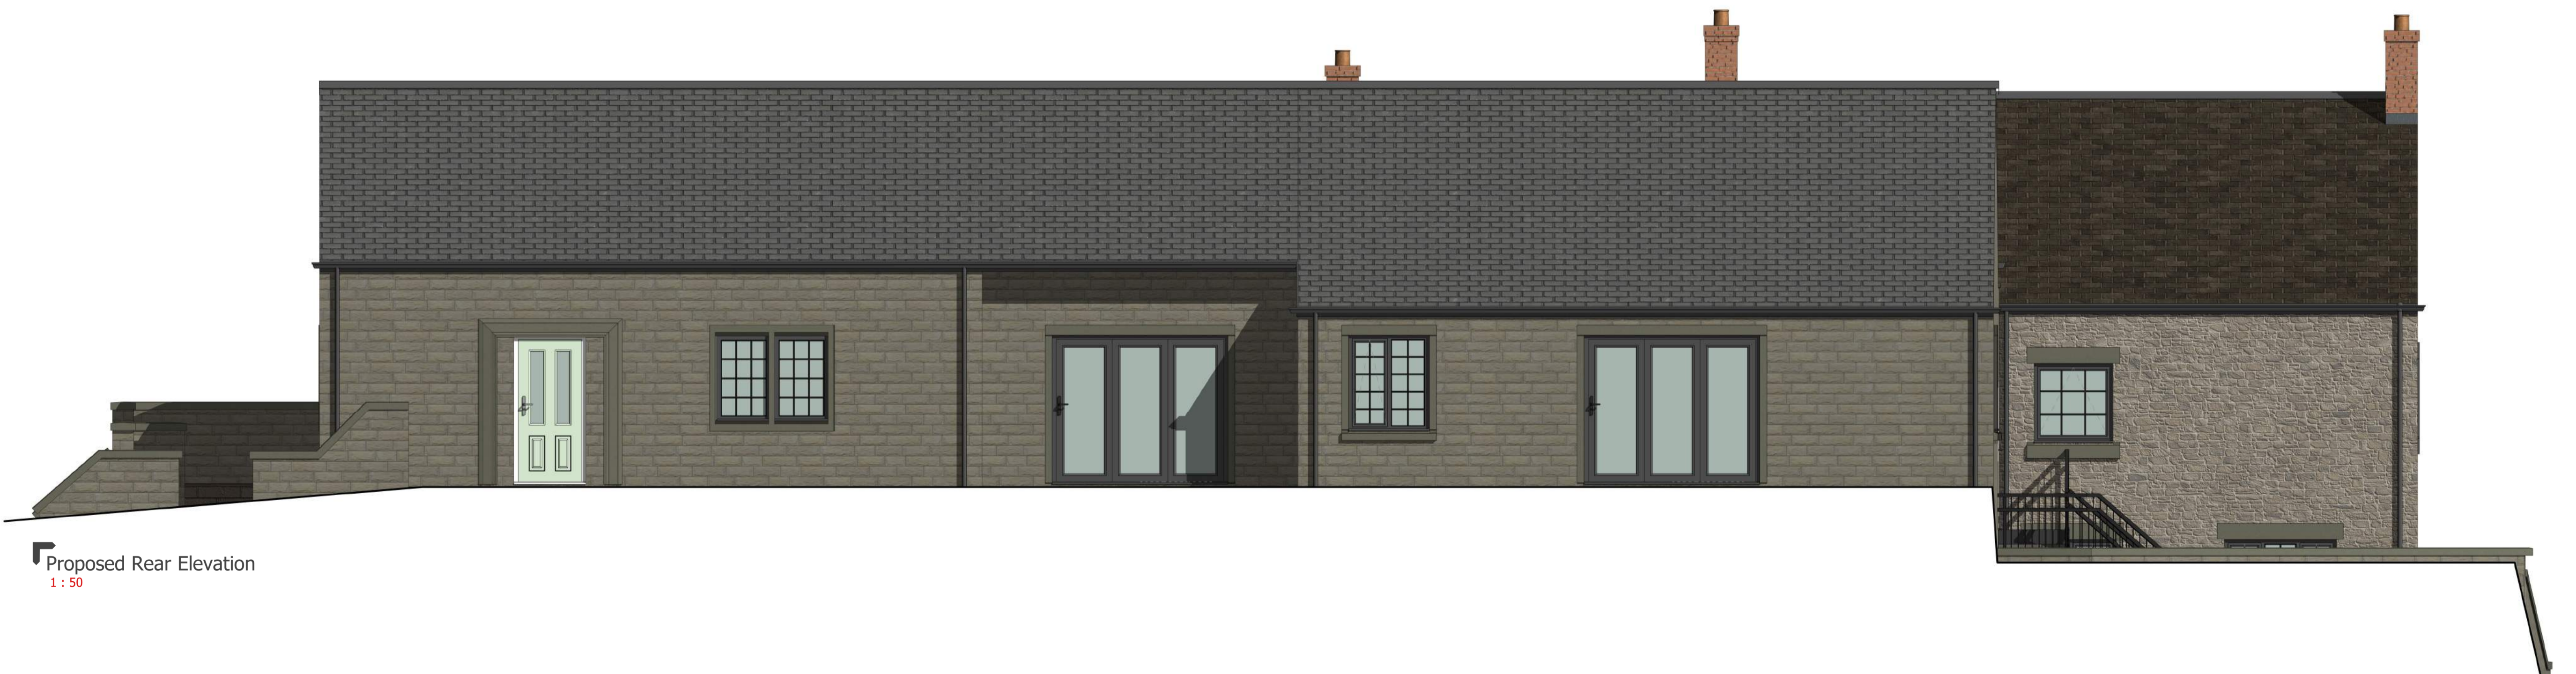

Proposed Rear Elevation  
 1 : 50

1	First Issue	LJ	04/06/2020
---	-------------	----	------------

Rev	Revision History	By	Date

Client:

Trinity Properties Limited

Drawing:

Proposed Front & Rear Elevations

Drawing Number:

2252-B1-EL-200-07

Scale:	1 : 50	Size:	A1	Date:	04/06/2020
Drawn:	LJ	Checked:	RB	Rev:	1
Status:	Planning				

**Millson GROUP**

Byron House  
 10-12 Kennedy St  
 Manchester M2 4BY

0161 228 0558  
 www.millsongroup.co.uk  
 info@millsongroup.co.uk

2252 - Roe Cross Green