

job no  
**18.03**

drawing number  
**P9**

title  
**House Type B  
2/3 bedroom**

scale  
**1 : 100**

notes:



**Front Elevation**

1 : 100




**Side Elevation (right)**

1 : 100



**Rear Elevation**

1 : 100

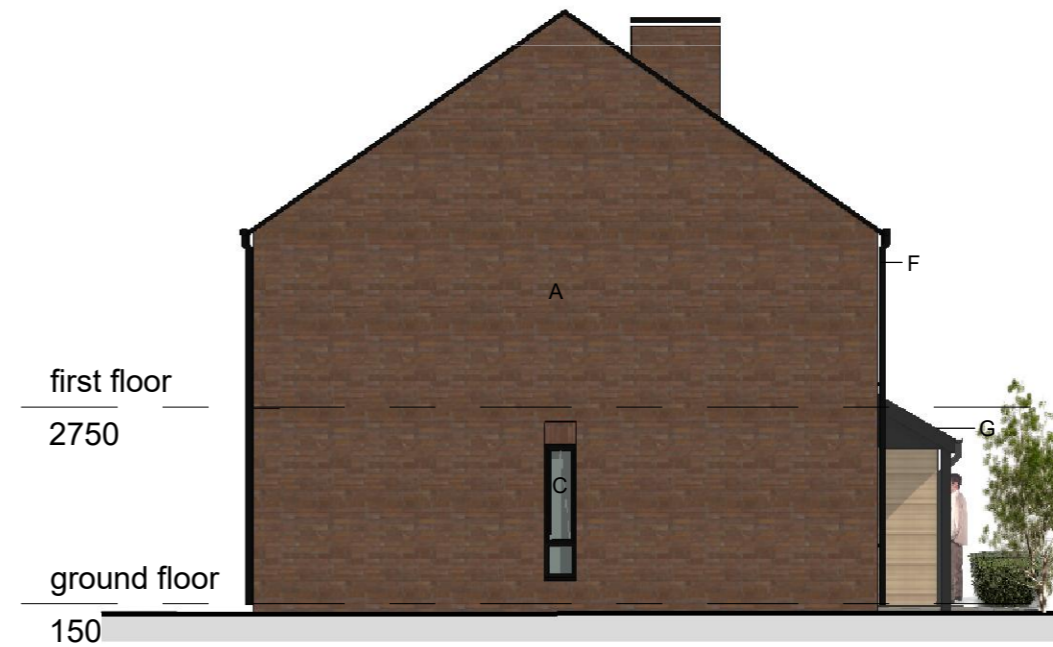

**Side Elevation (left)**

1 : 100

**KEY TO MATERIALS**

- A - Brickwork to LA approval
- B - Grey Roof Tiles to LA approval
- C - Grey Double glazex window frames/doors
- D - Timber cladding
- E - Grey Glazed entrance door.
- F - Grey pvc rainwater goods and fascias
- G - Grey Fascias to pitched roof canopy

SCALE 1:100



project  
**Residential  
Development  
Ash Road, Droylsden**

FORM ARCHITECTS Ltd

t - 0161 236 3669  
e - info@formarchitects.co.uk

date  
**27/07/2018**

do not scale this drawing

this drawing is the property of  
FORM ARCHITECTS LTD and  
copyright is reserved by them  
the drawing is not to be copied or  
disclosed to any unauthorized  
person without express  
and prior written consent