

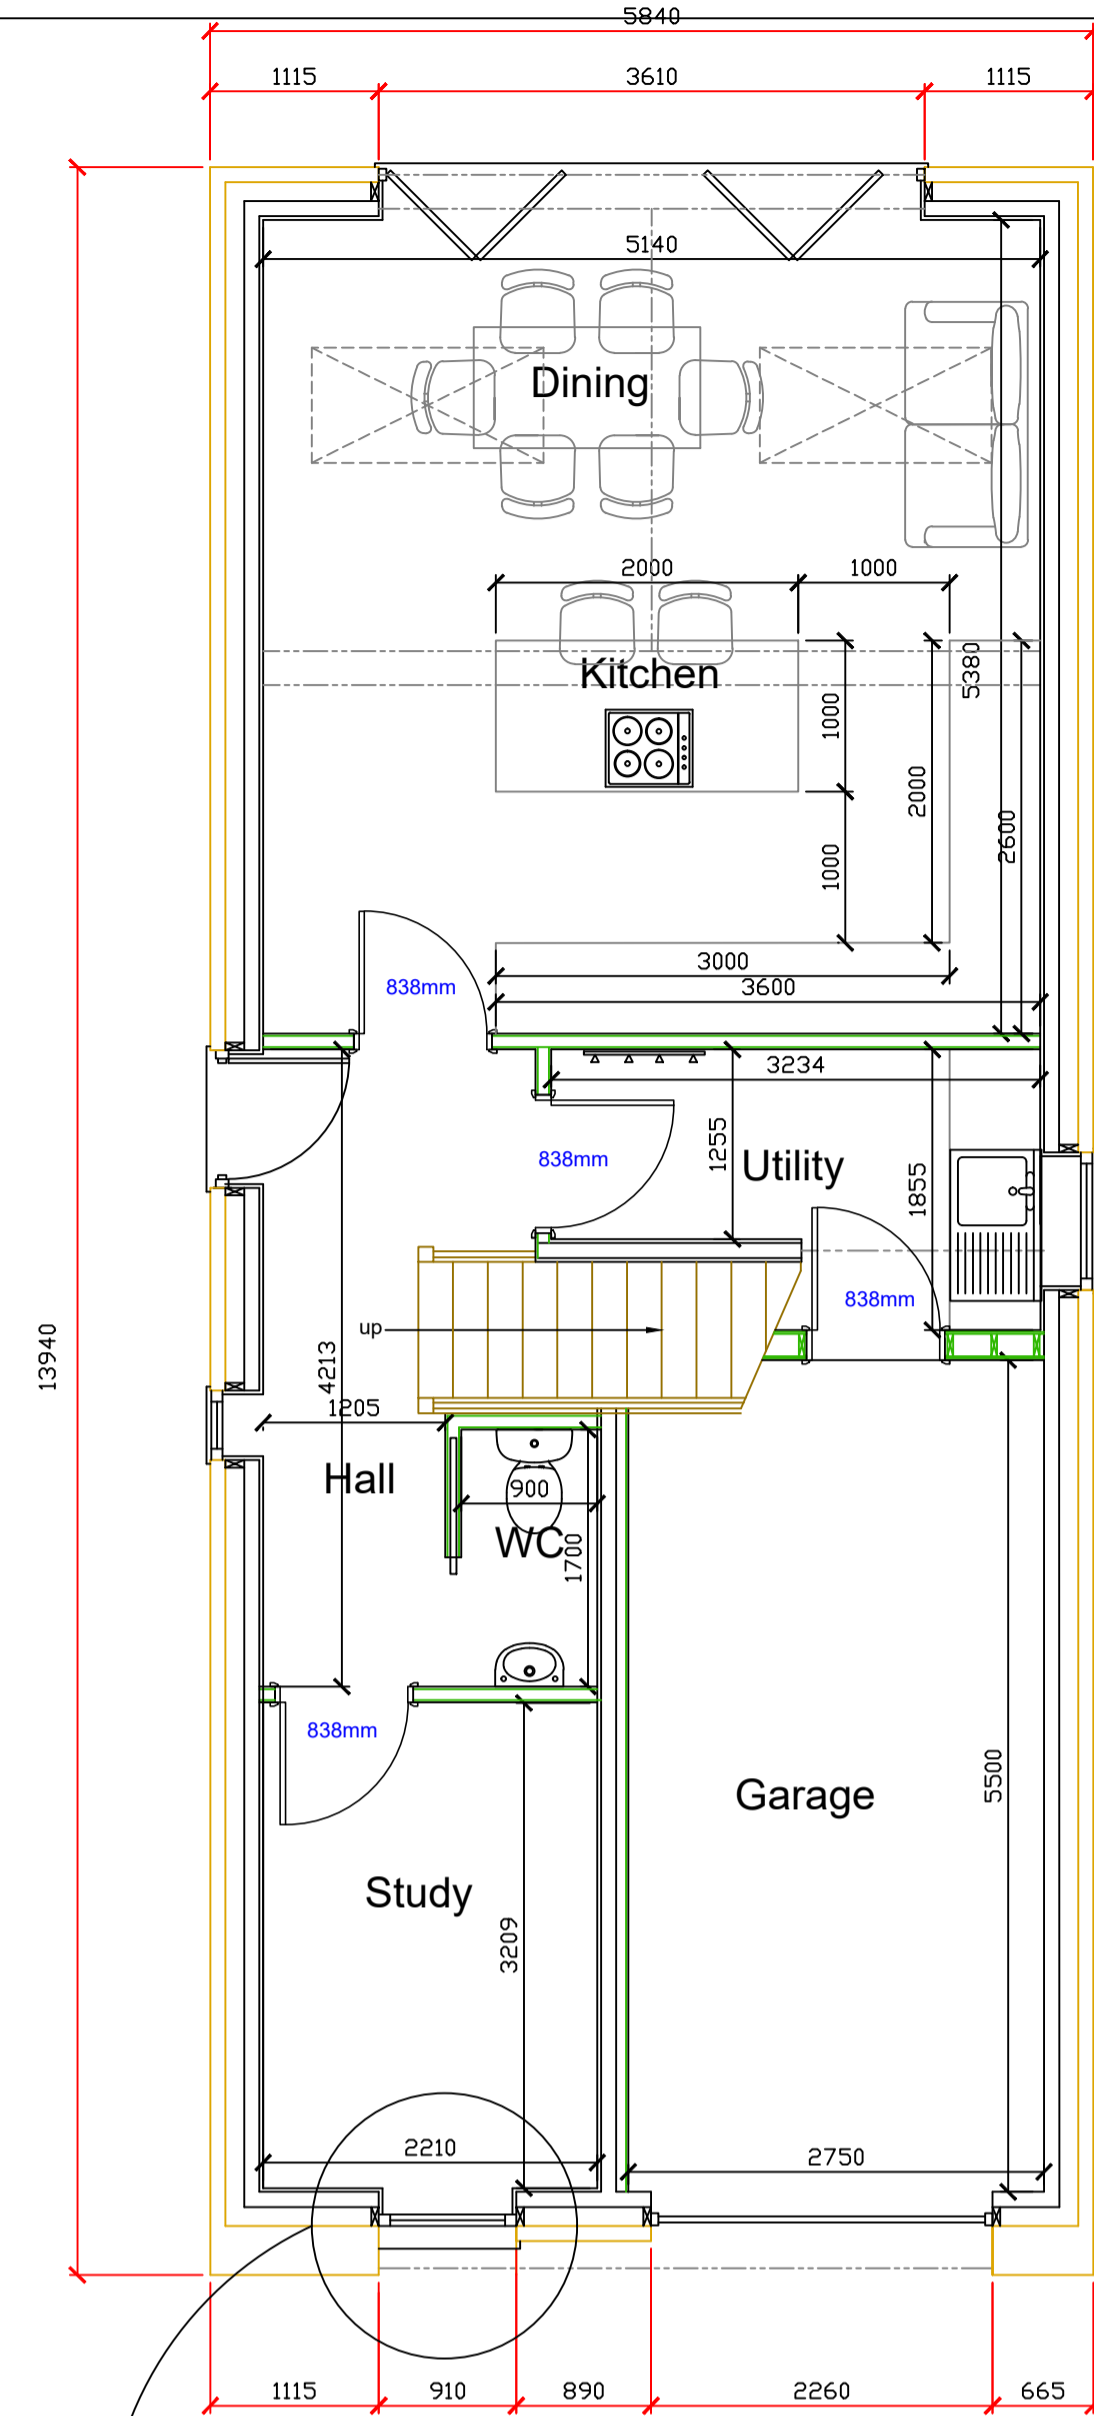



This drawing is protected by copyright and the information contained therein is the property of William McCall. The drawing must not be copied and the information contained therein may not be used or disclosed without written permission of and in the manner permitted by William McCall.

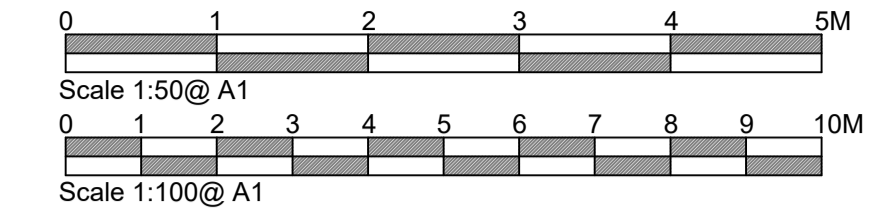


Proposed Ground Floor Plan

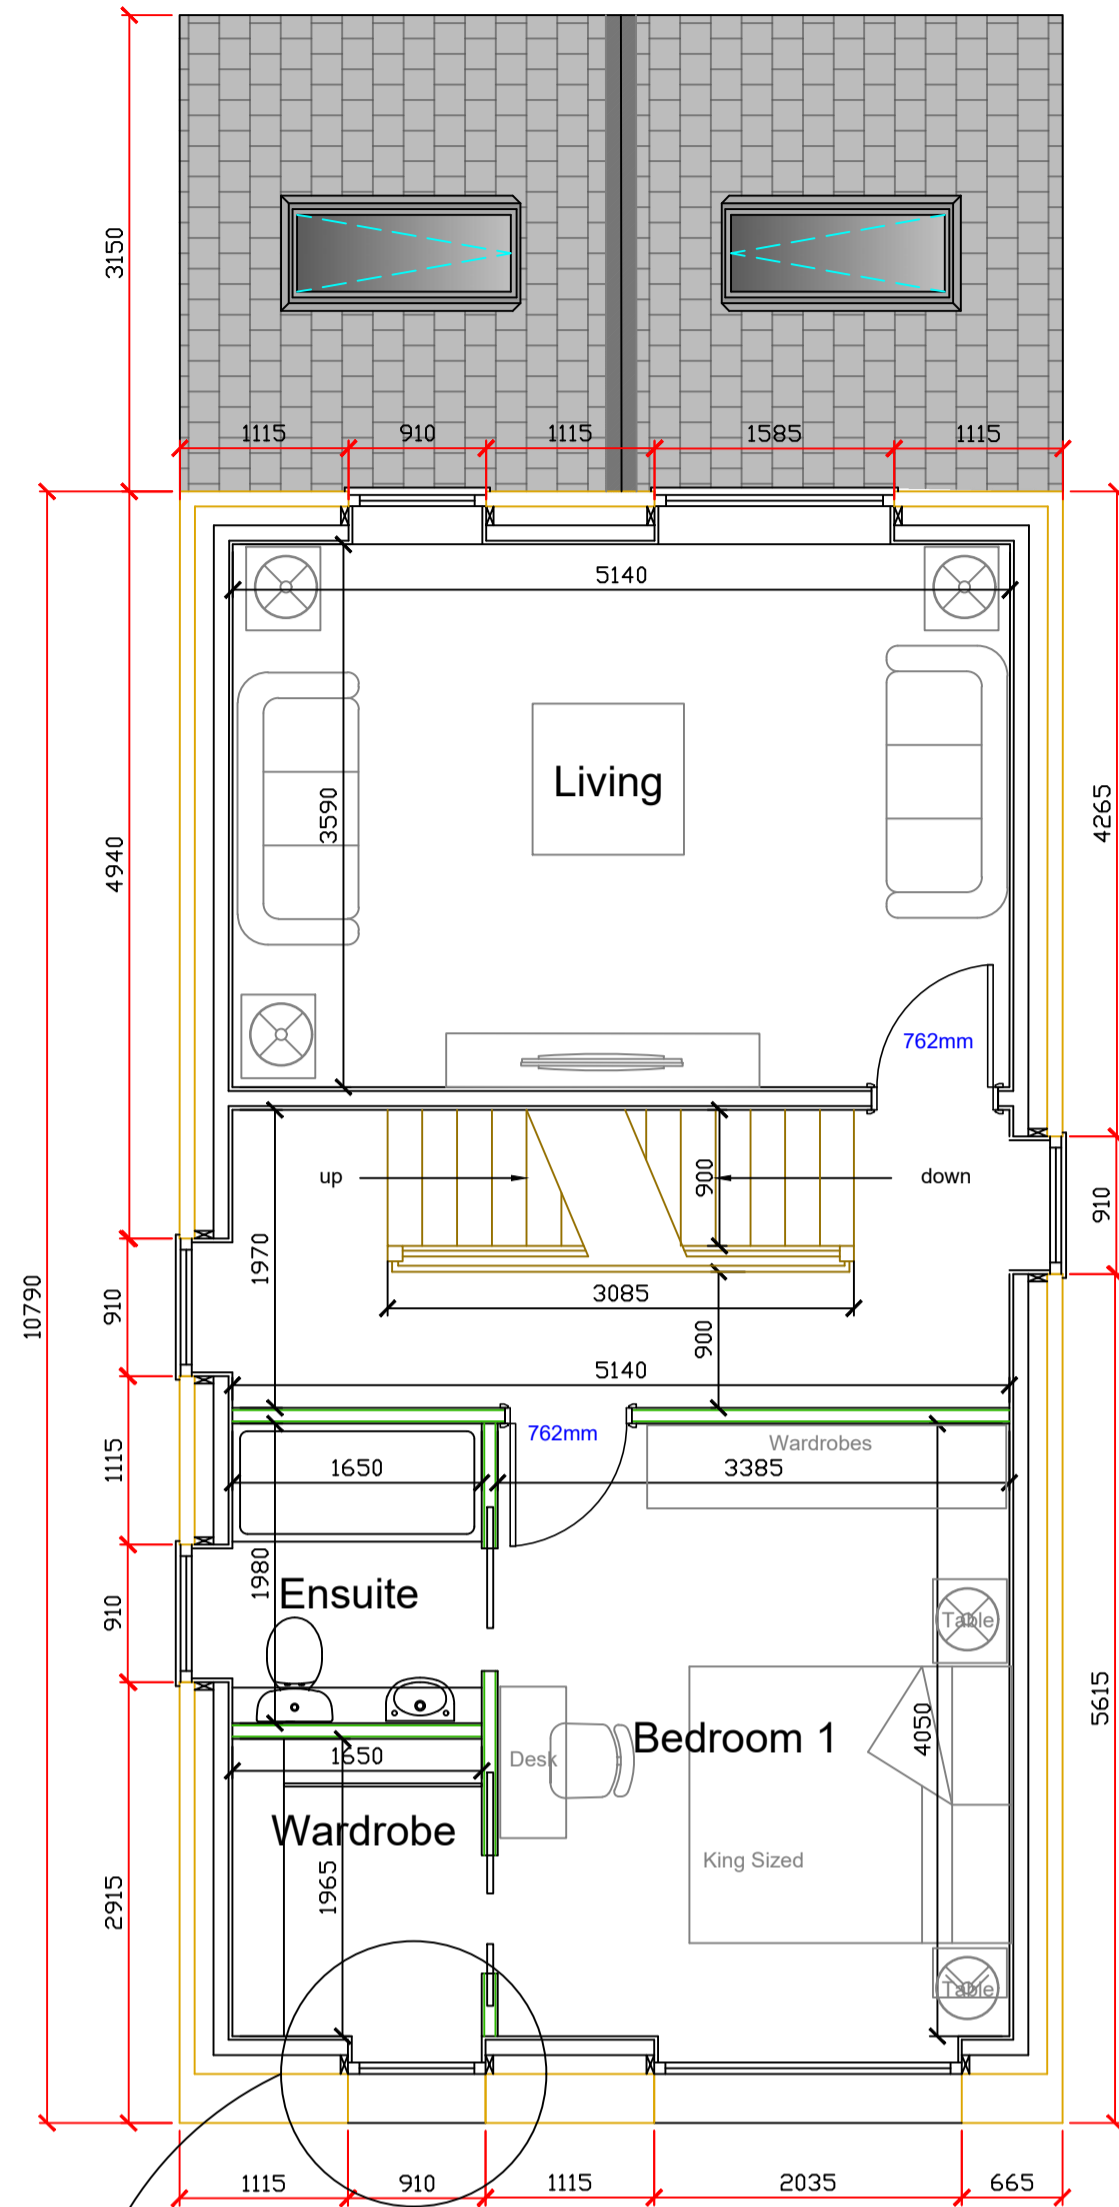







Proposed First Floor Plan

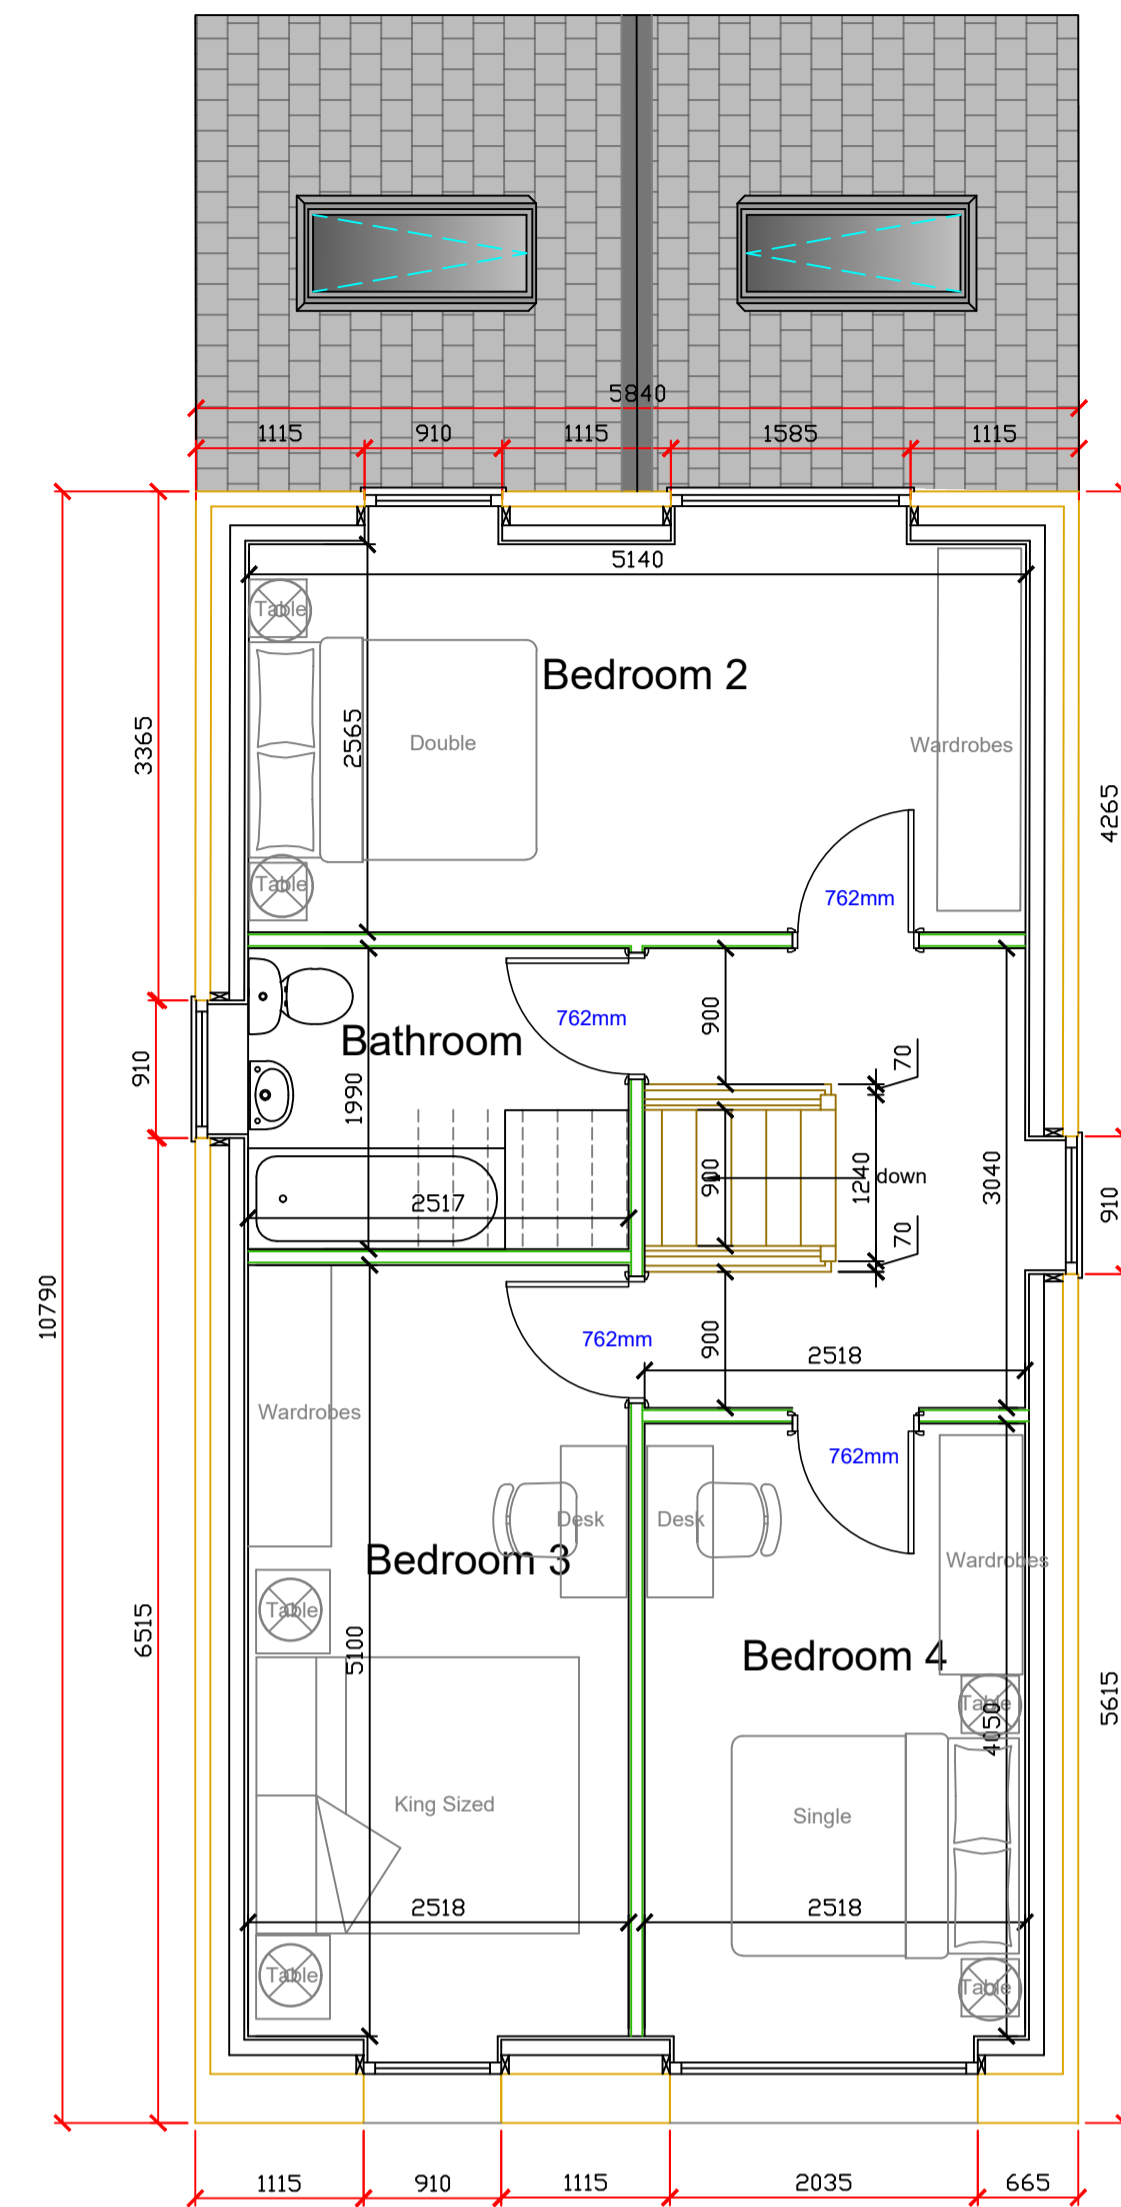

Proposed Second Floor Plan

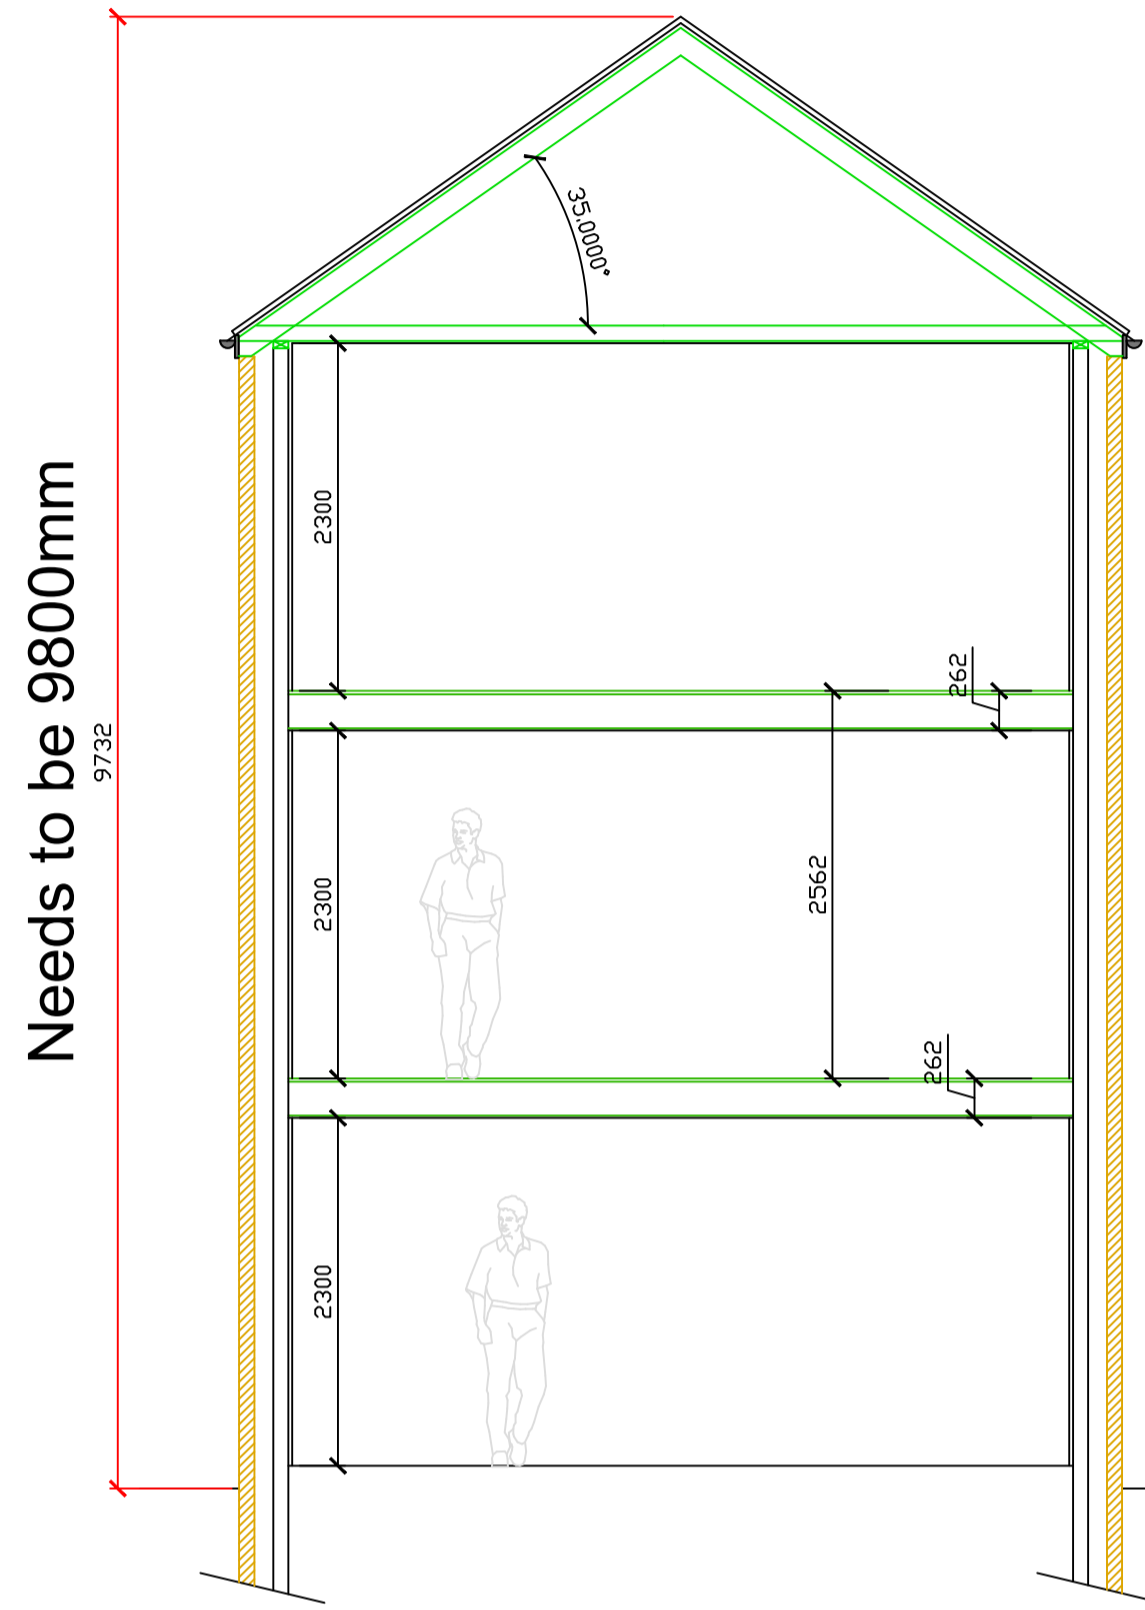

Proposed Sketch Section

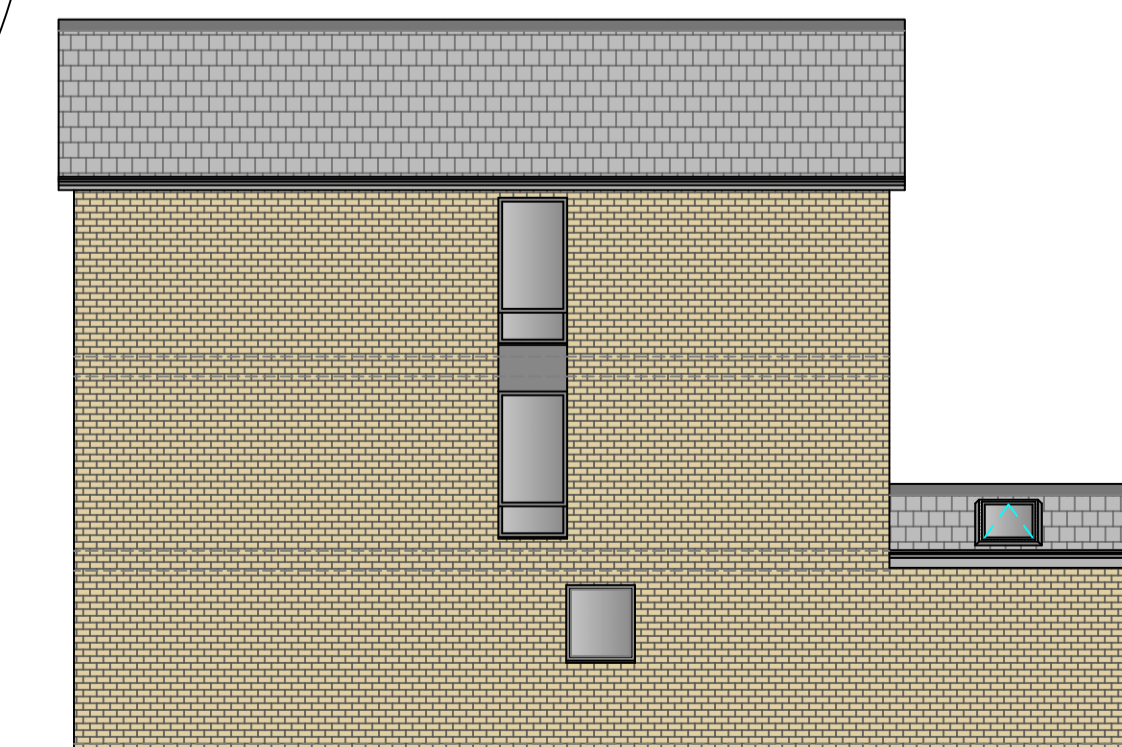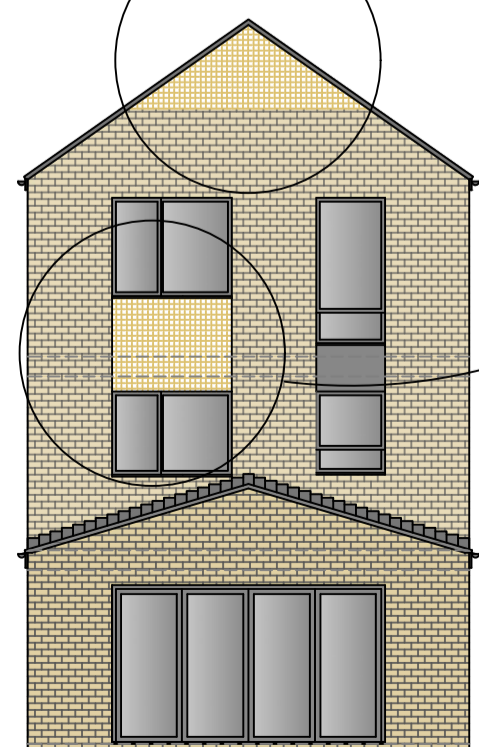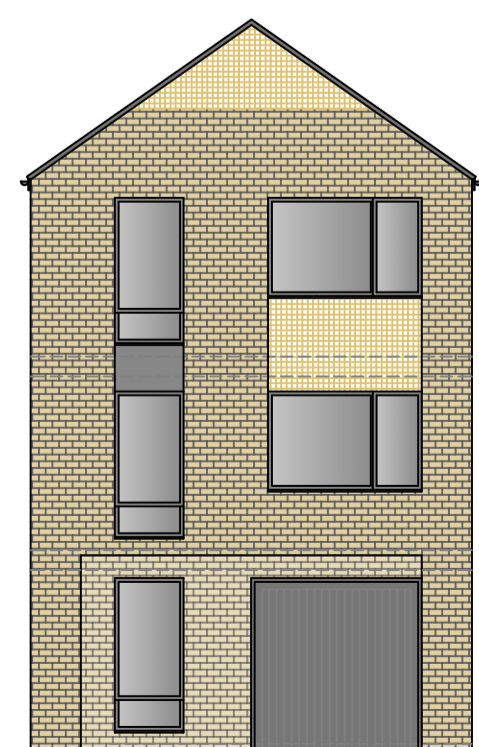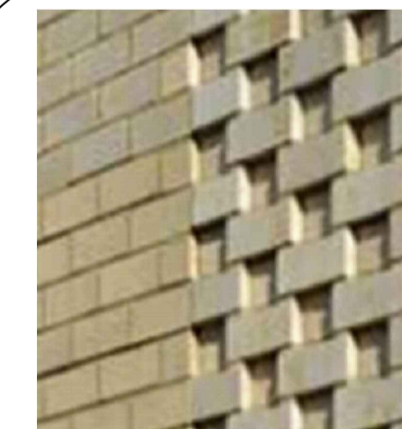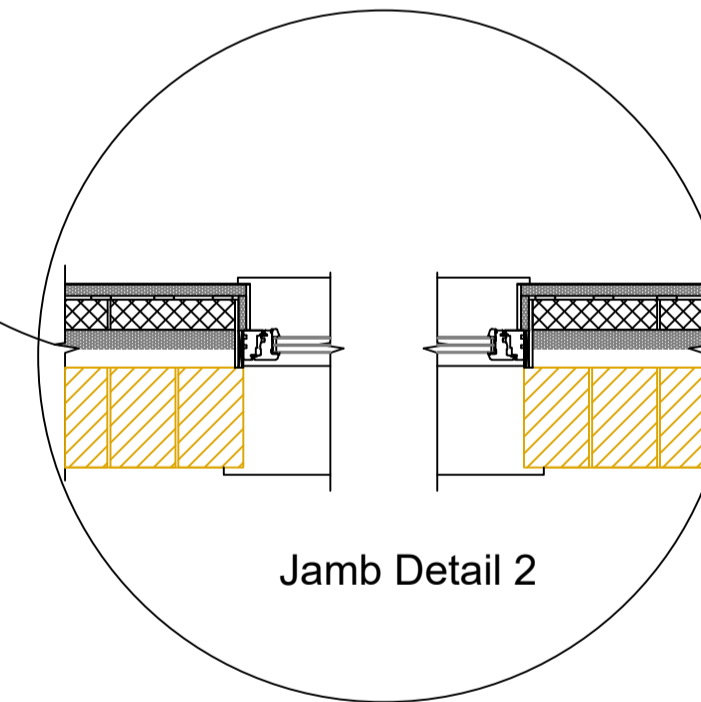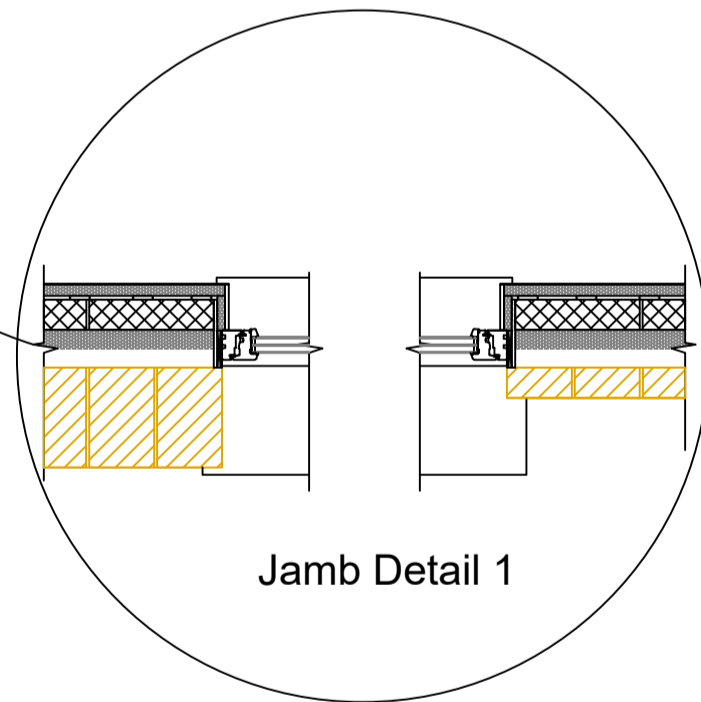

Stage :- Preliminary Scheme Drawings			
Project Title :- Proposed 5 Unit Housing Scheme Plot 1 To 4			
Drawing Title :- Proposed Plans & Elevations			
Client :- Loxley Homes			
Drwg No :- PL 03/20/041A	Date :- July '20	Rev :- REV H	Checked :-
Scale :- 1:100 & 1:50@A1	Drawn:- SCM		
Site Address :- Site Adj - Slate Lane Audenshaw Tameside M34 5QP			
The Old Post Room 34 Chew Valley Road Greenfield Saddleworth OL3 7DA Tel: 01457 871202 www.william-mccall.com enquiries@william-mccall.com			