

- External lighting (low energy photo electric warm white led bulb light triggered by sensor and manual switch).
- Location of CCTV camera
- Location of external intercom system
- Secure external mailbox (main box fitted next to front door).

All internal doors to have 3 Star Rated cylinder locks (TS007) or similar.  
 All external doors and internal doors to each room or bedsit to be strong, durable doors which are fire retardant and will comply with security requirements of British Standards PAS 24:2016 or similar.

Written dimensions to be taken in preference to scaled dimensions. The Contractor is responsible for checking all dimensions before work starts.

All work is to be carried out to the requirements, and to the satisfaction of the Local Authority. These drawings are for planning purposes only.

Any discrepancies to be brought to the attention of 4D Planning Consultants immediately.

Location Plan

Rev	Date	Description	by	chk

**4D PLANNING™**

Architecture | Town Planning

T: 0203 1500 183    www.GetMePlanning.com

www.GetMePlanning.com

Client  
**4D Planning**

Project  
95 Haughton Green Road,  
Denton, M34 7GR


Title  
**Existing & Proposed Elevations**

Date: March 2021

Scale: 1:50 @ A1, 1:100 @ A3

Drawing No. 4D03


Rev:  
**A**

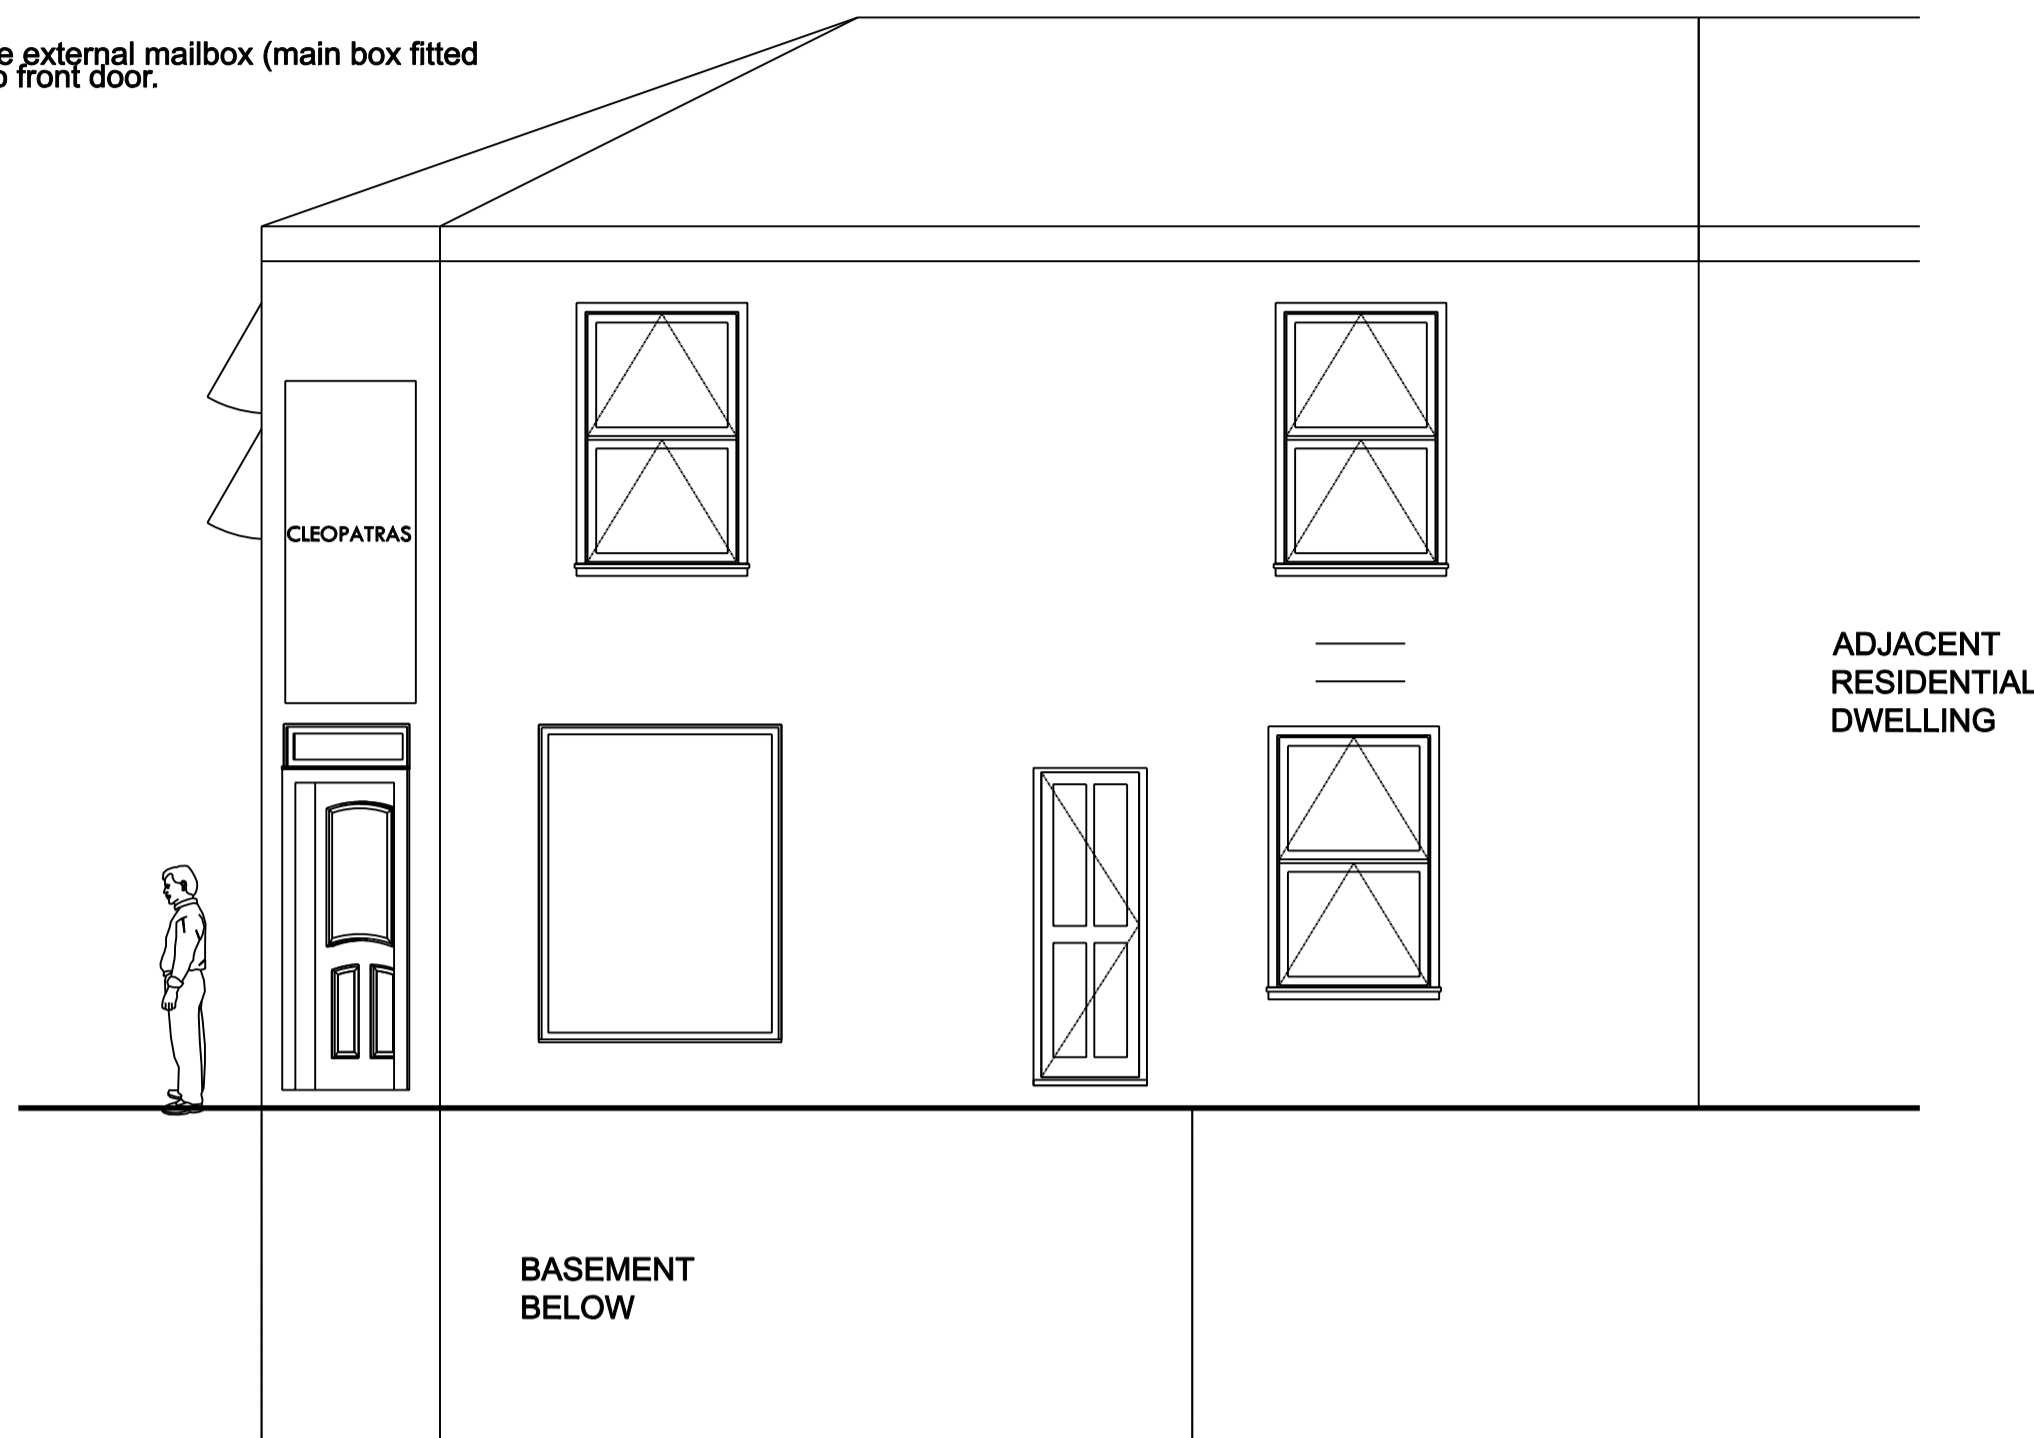


EXISTING ELEVATION FROM HENRY STREET




EXISTING ELEVATION FROM HAUGHTON GREEN ROAD

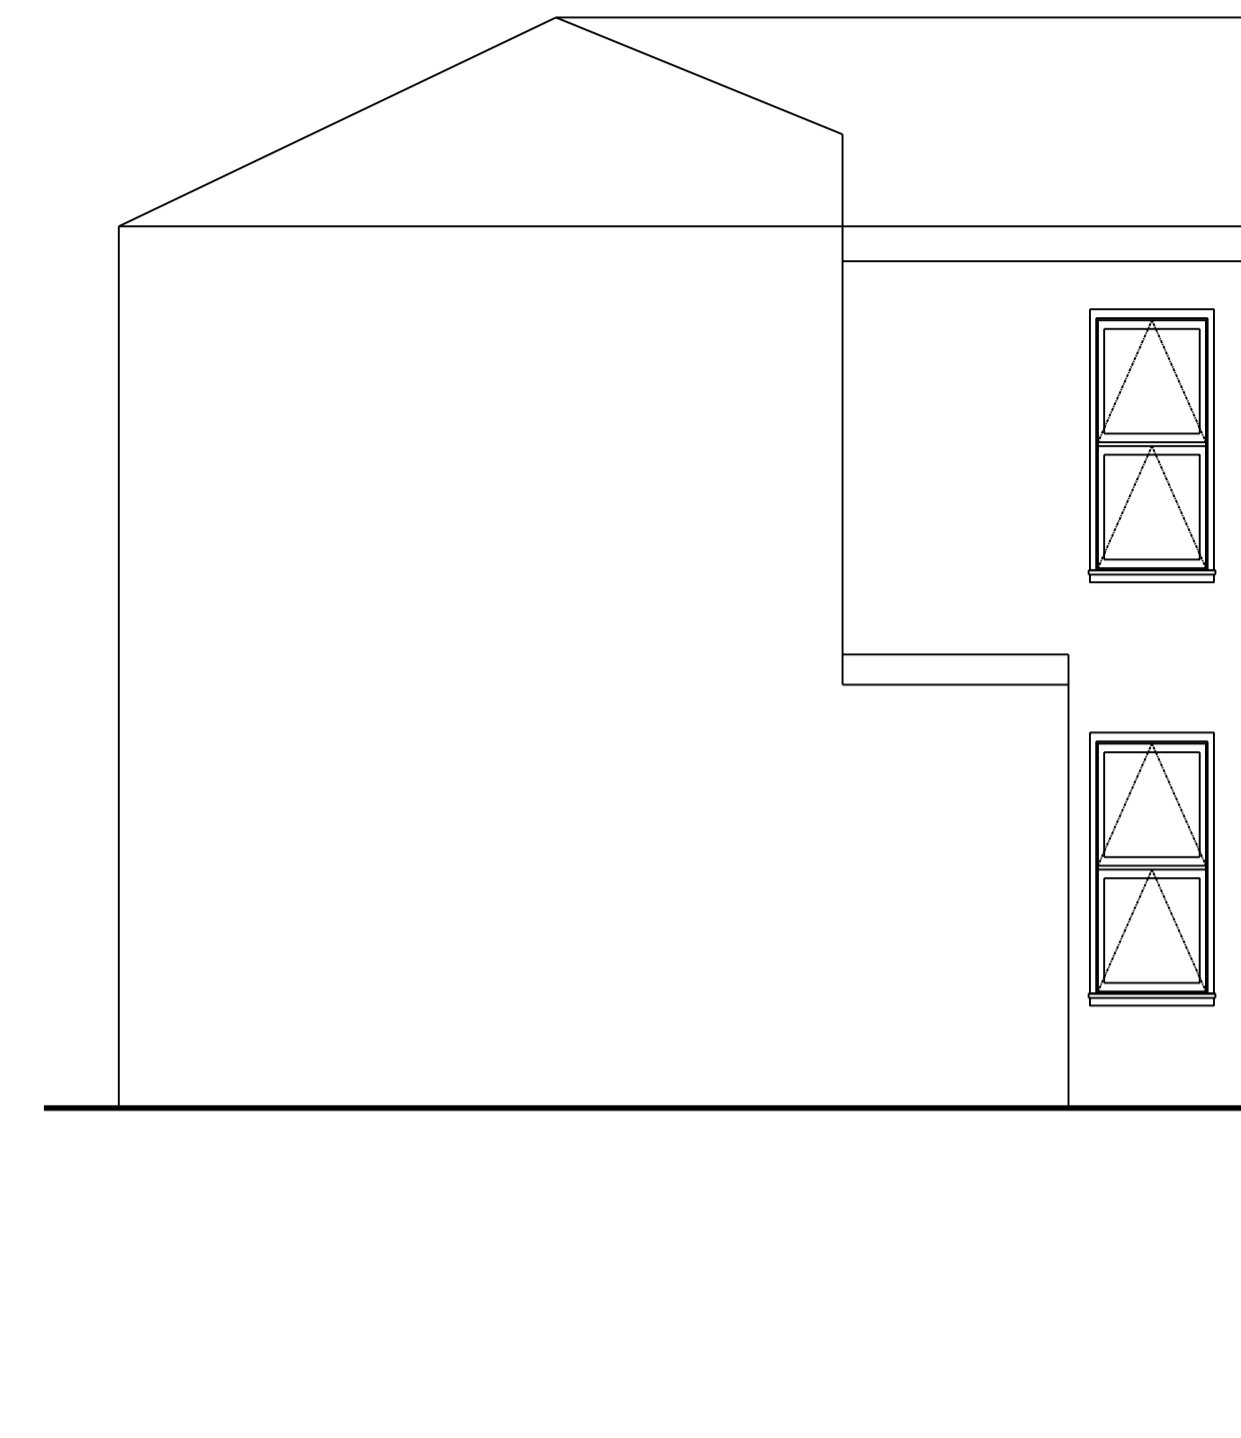


EXISTING REAR ELEVATION

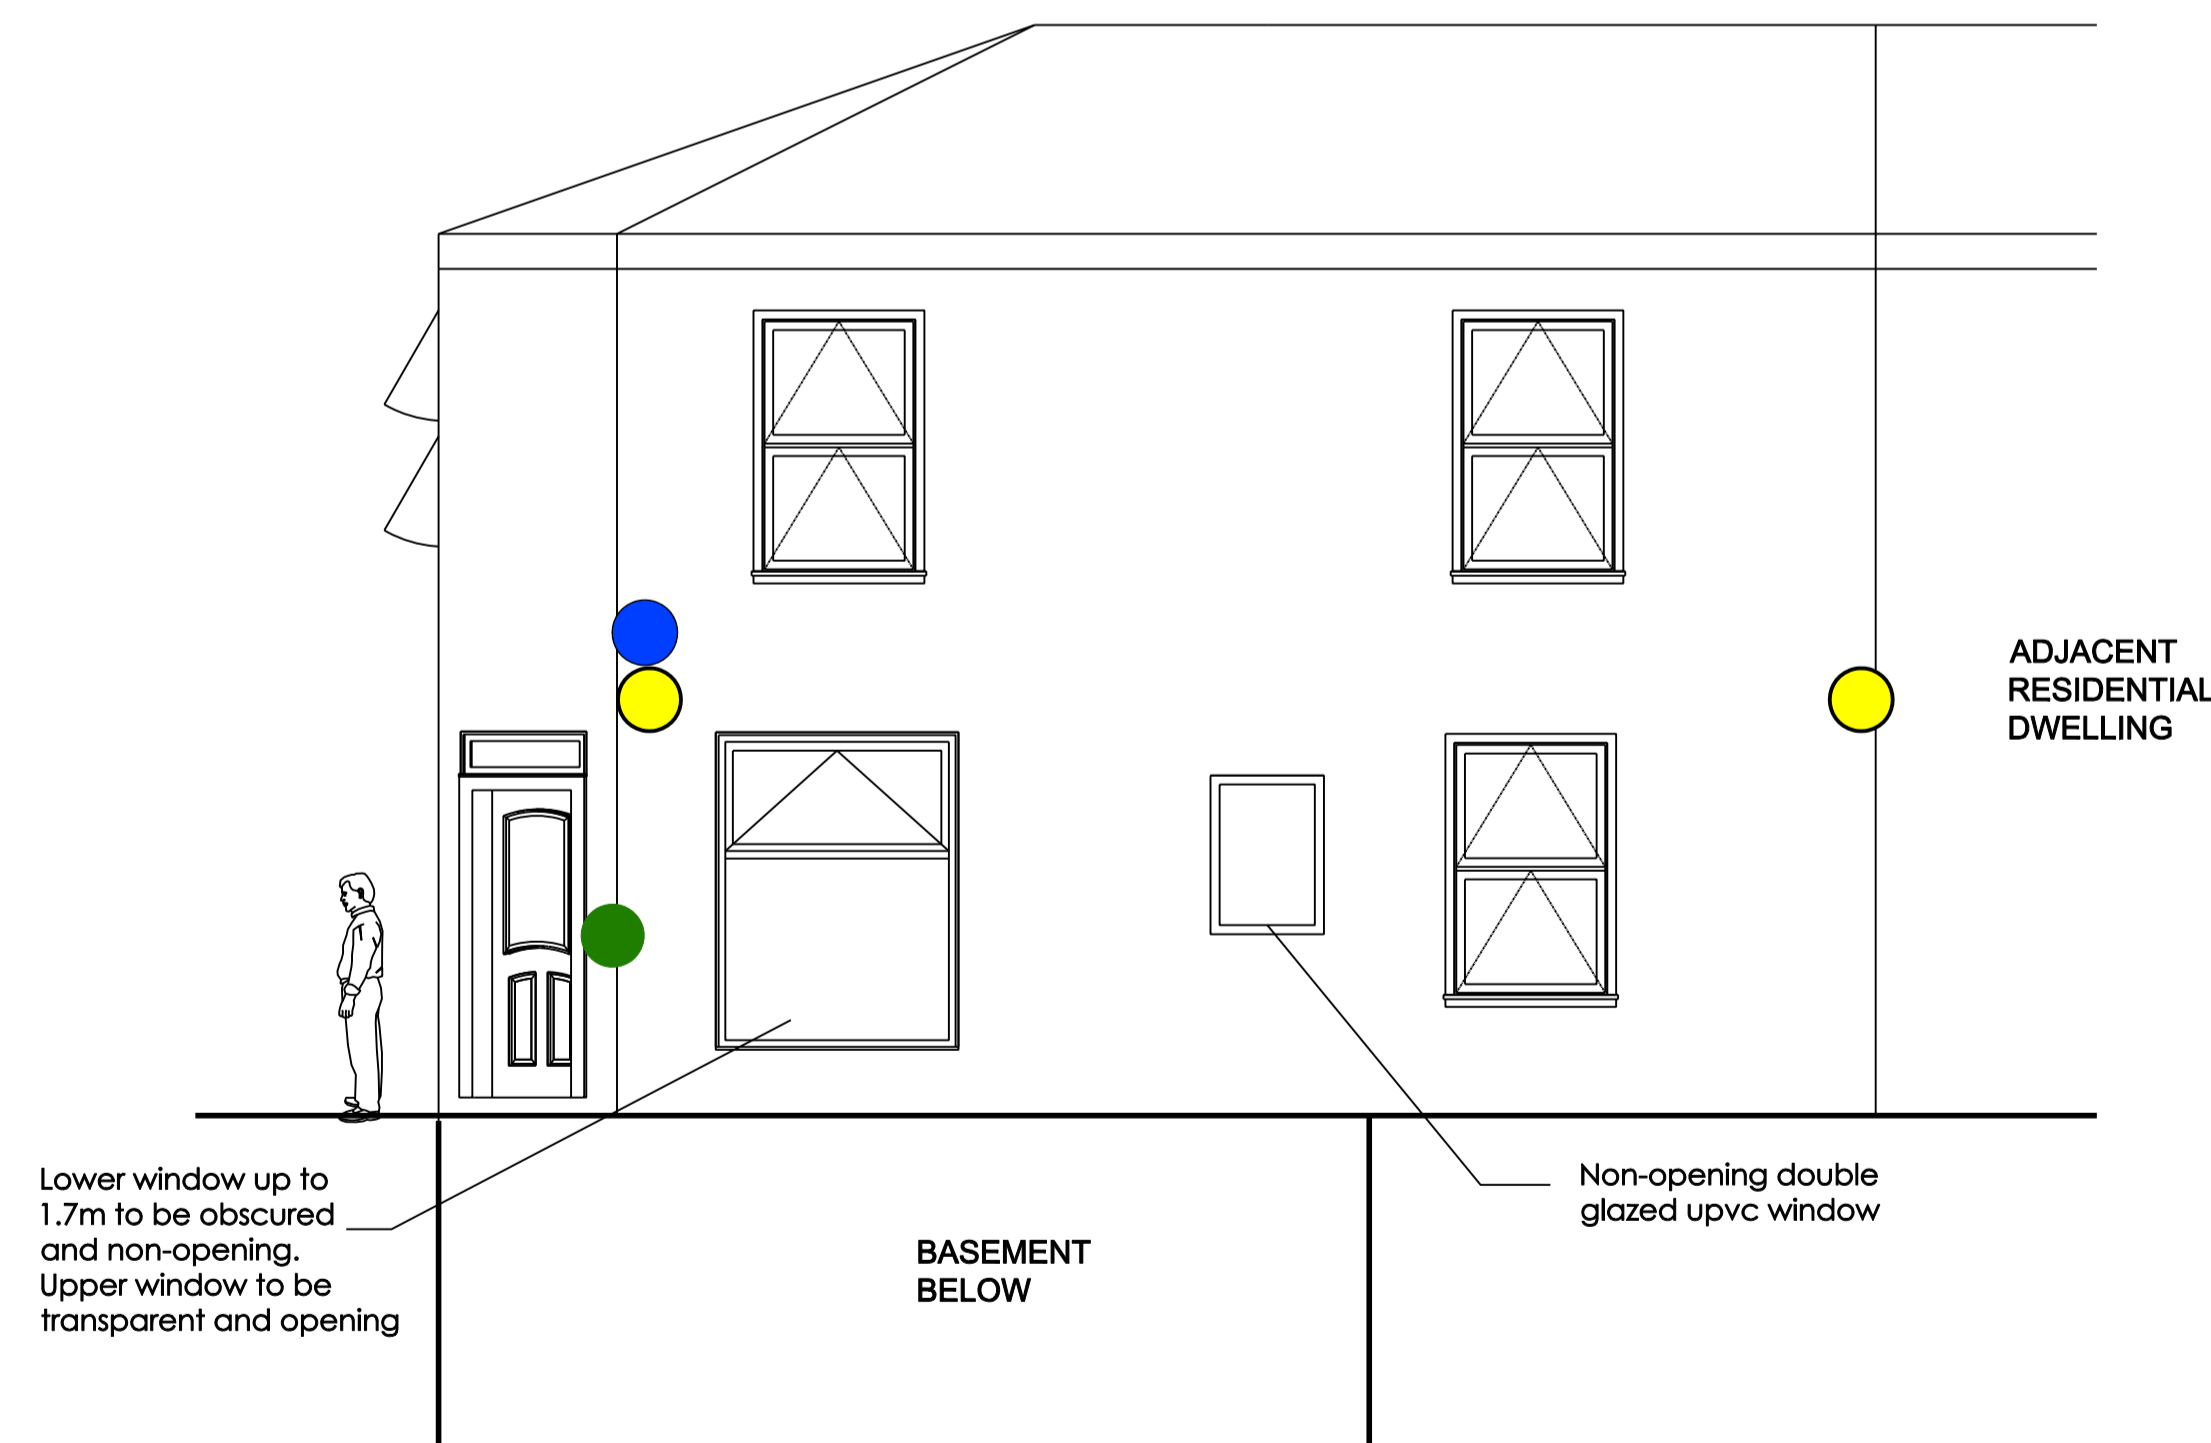

PROPOSED ELEVATION FROM HENRY STREET

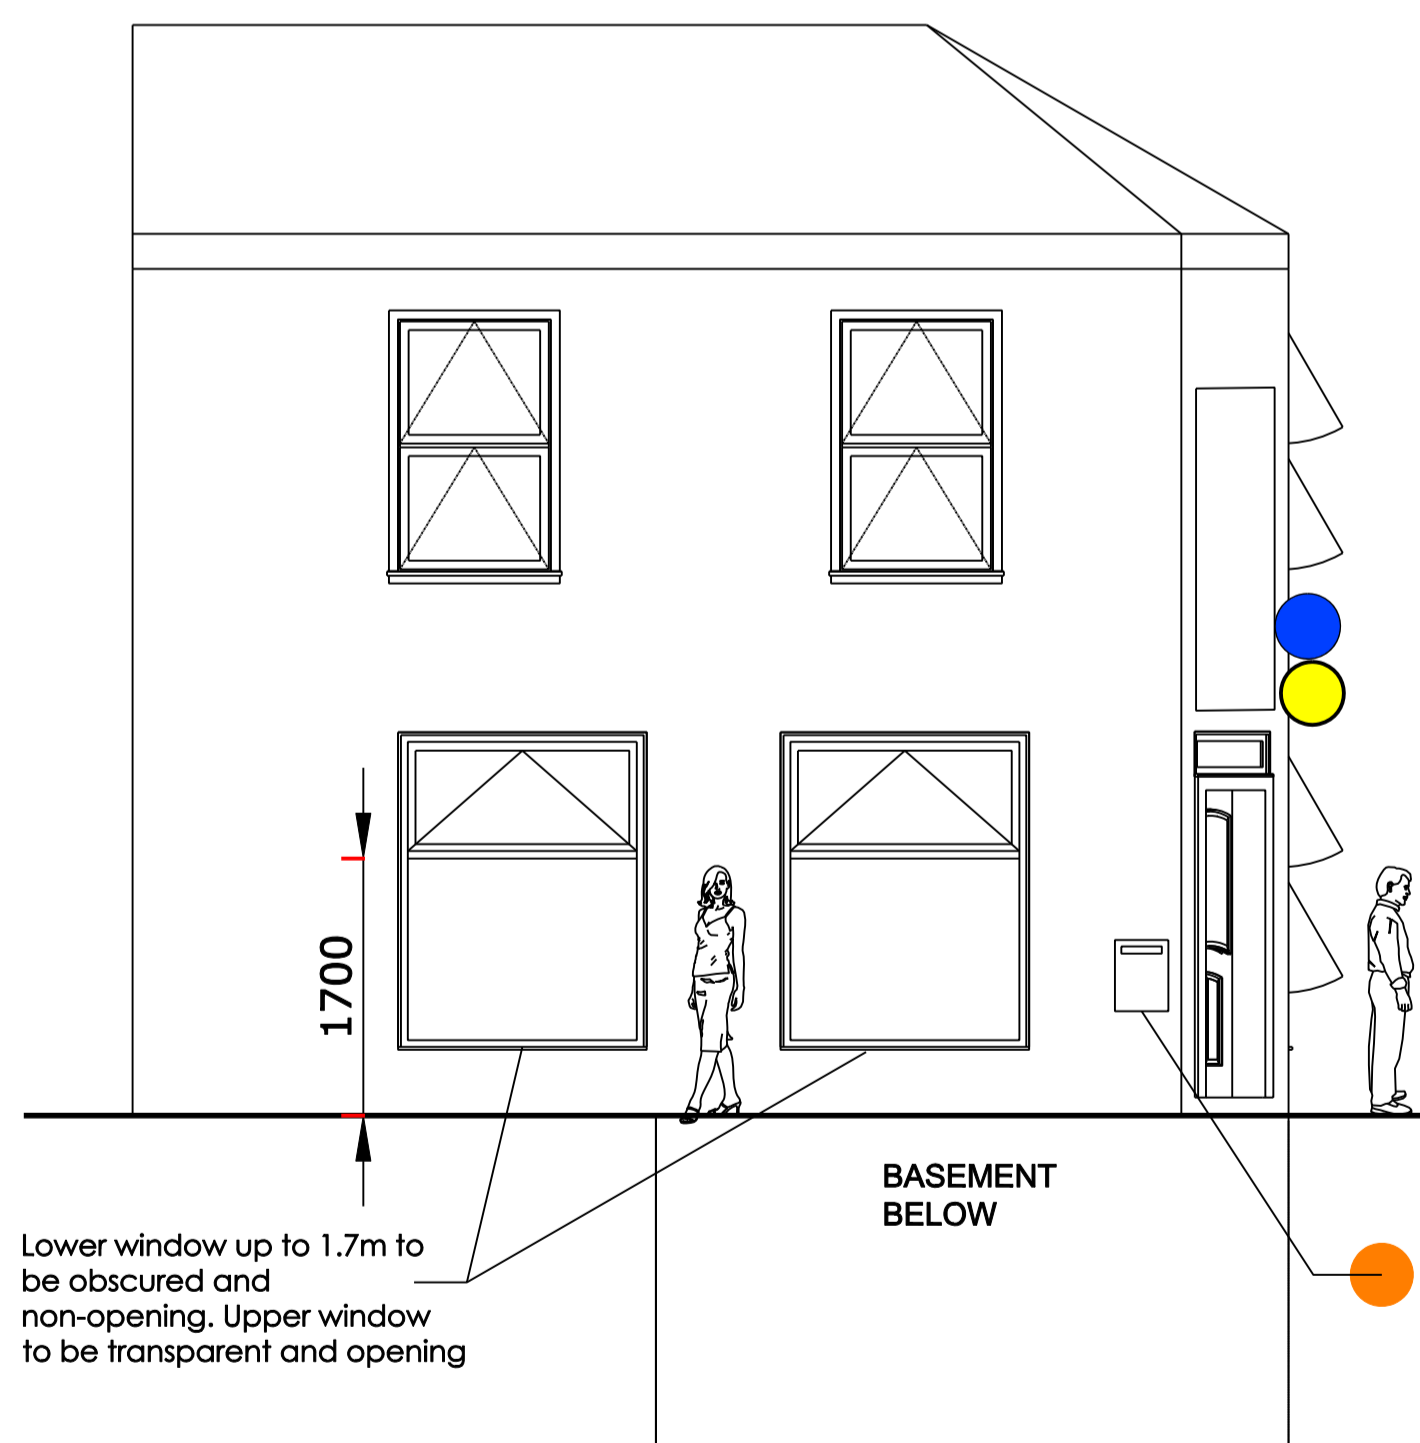

PROPOSED ELEVATION FROM HAUGHTON GREEN ROAD

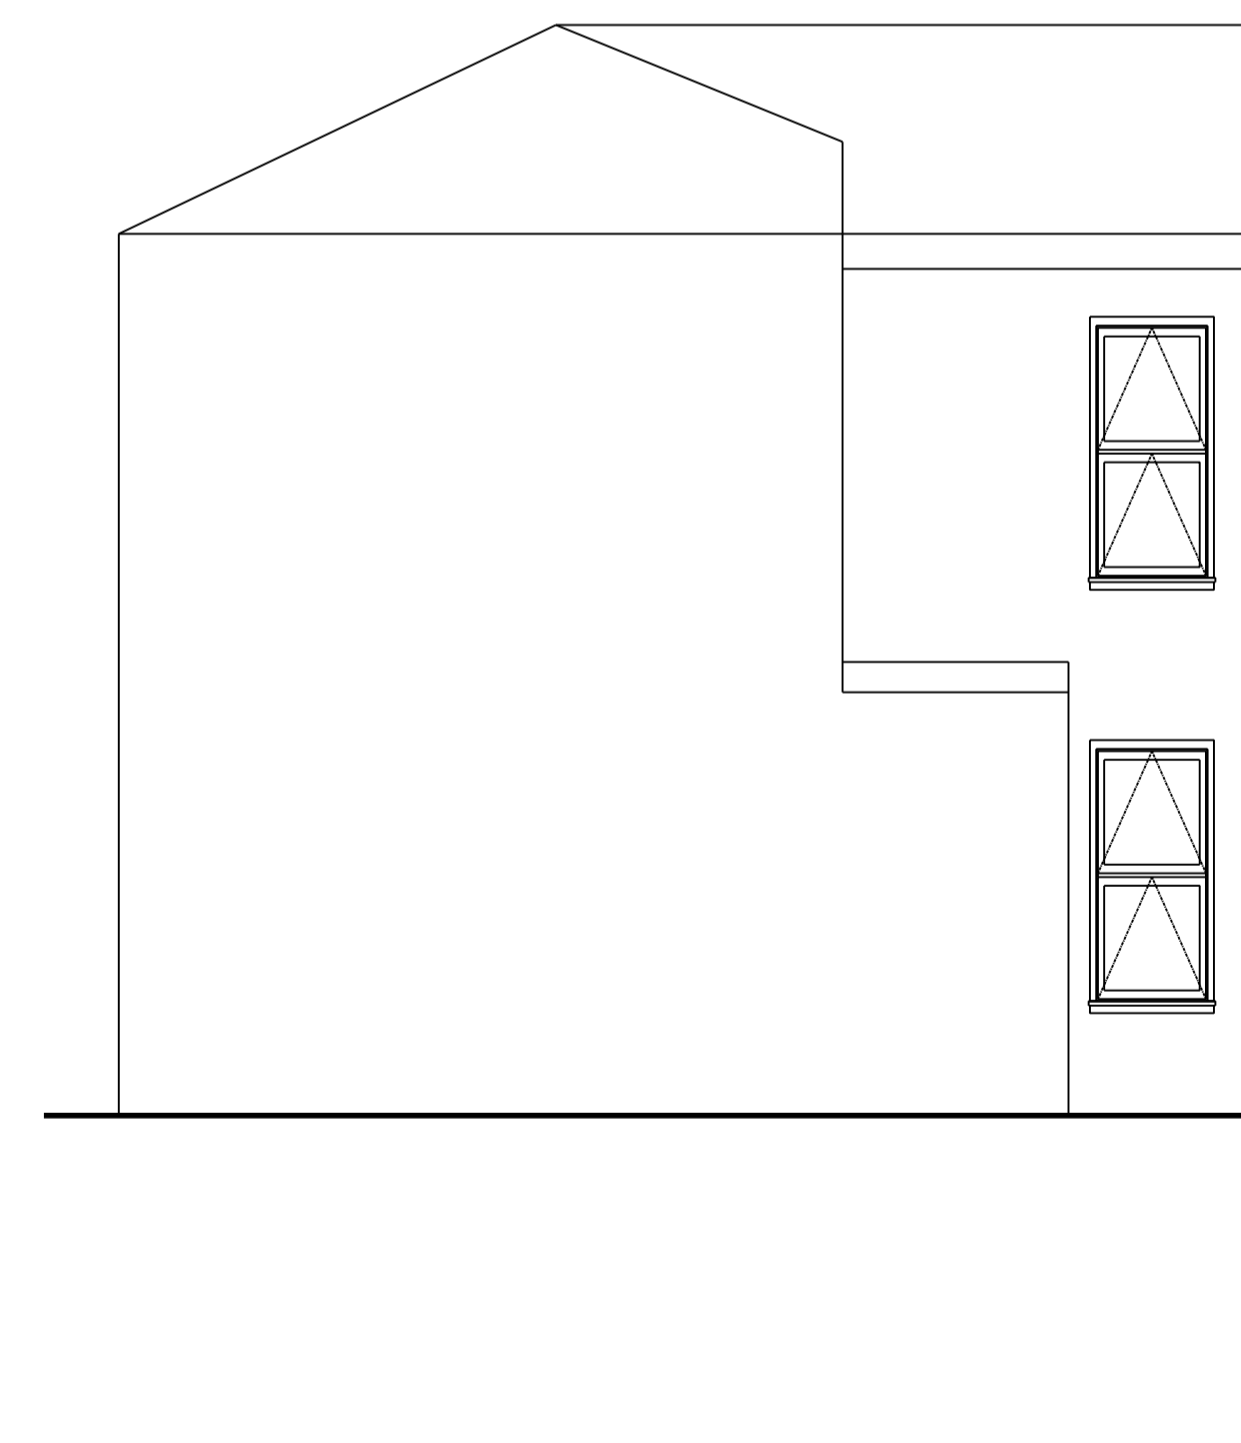

PROPOSED REAR ELEVATION

