



All work to be carried out in accordance with the requirements of the Building Regulations, Water Authority and the Construction (Design and Management) Regulations covering all work.
Do not scale from this drawing. Architect to be notified of any discrepancies.
Verify relevant dimensions on site before commencing work or preparing shop drawings. This drawing is copyright.

Rev: _____ Date: _____ Author: _____


11/18/21

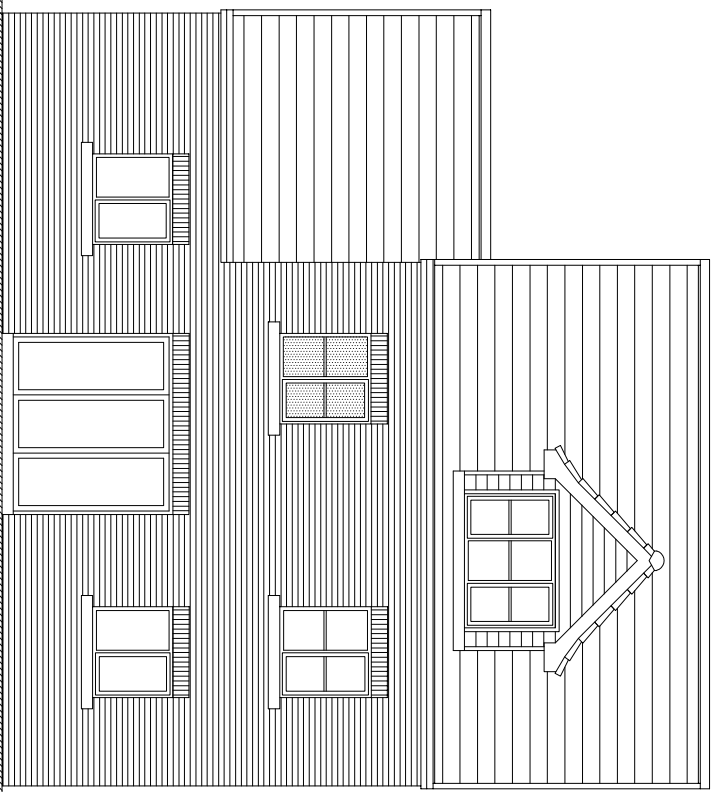


Rear elevation

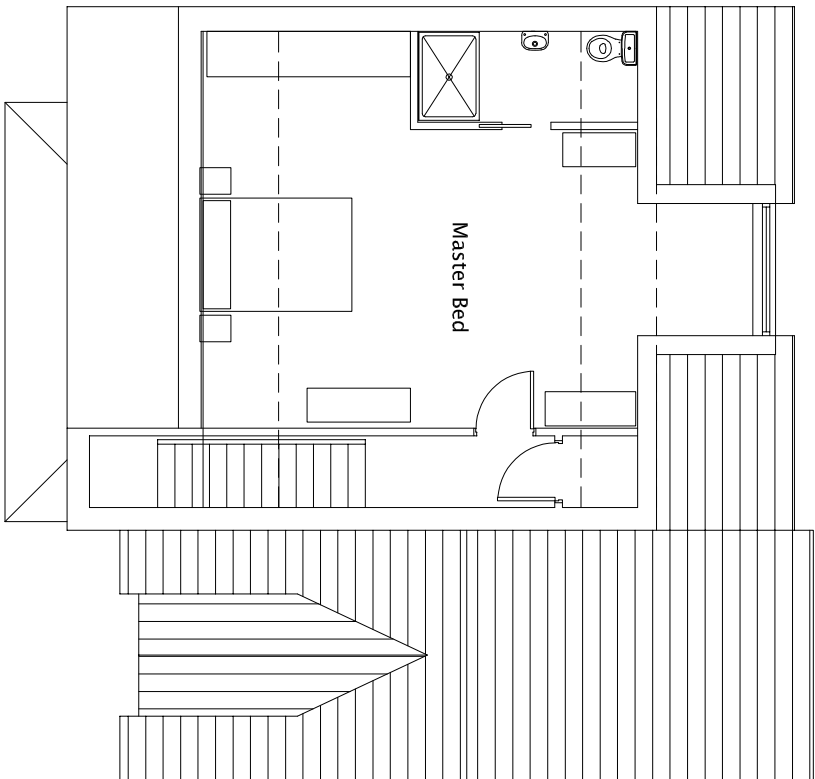


Second Floor Plan

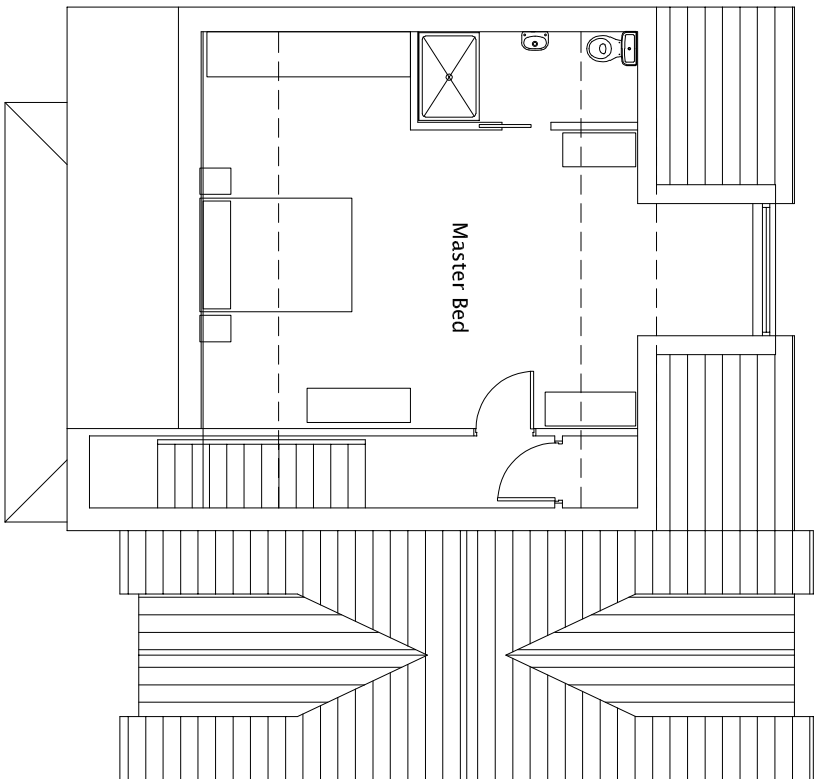


Second Floor Plan

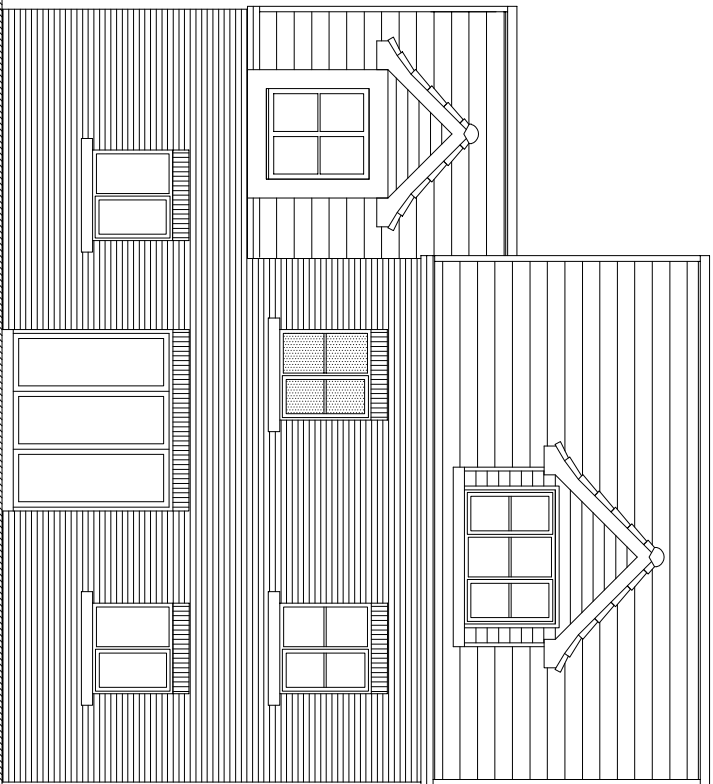


Rear elevation

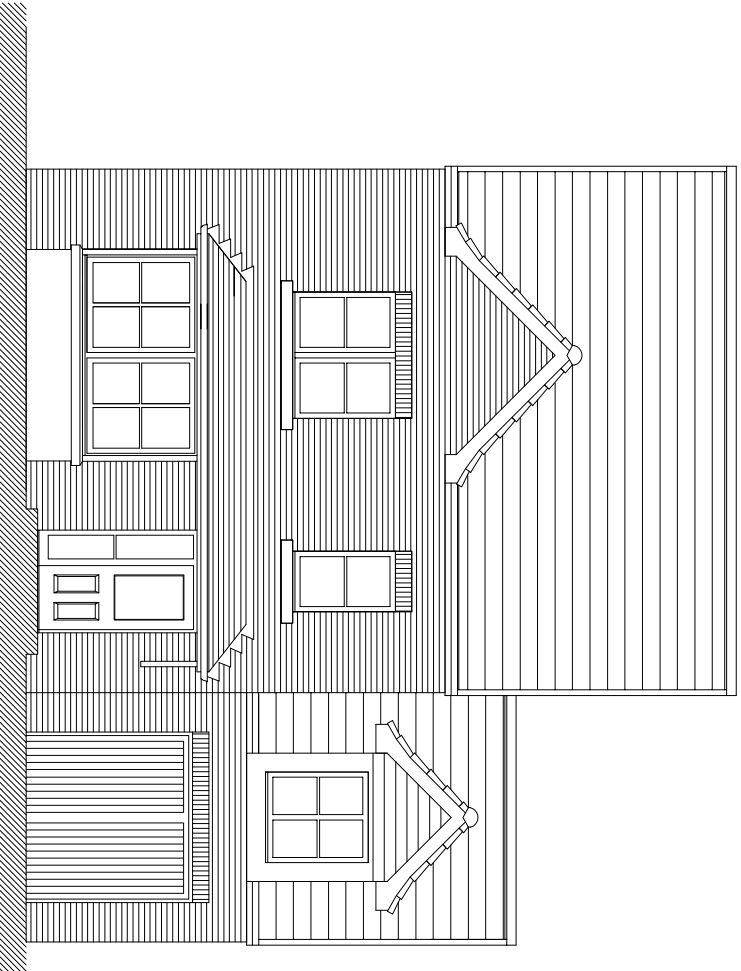


Front elevation

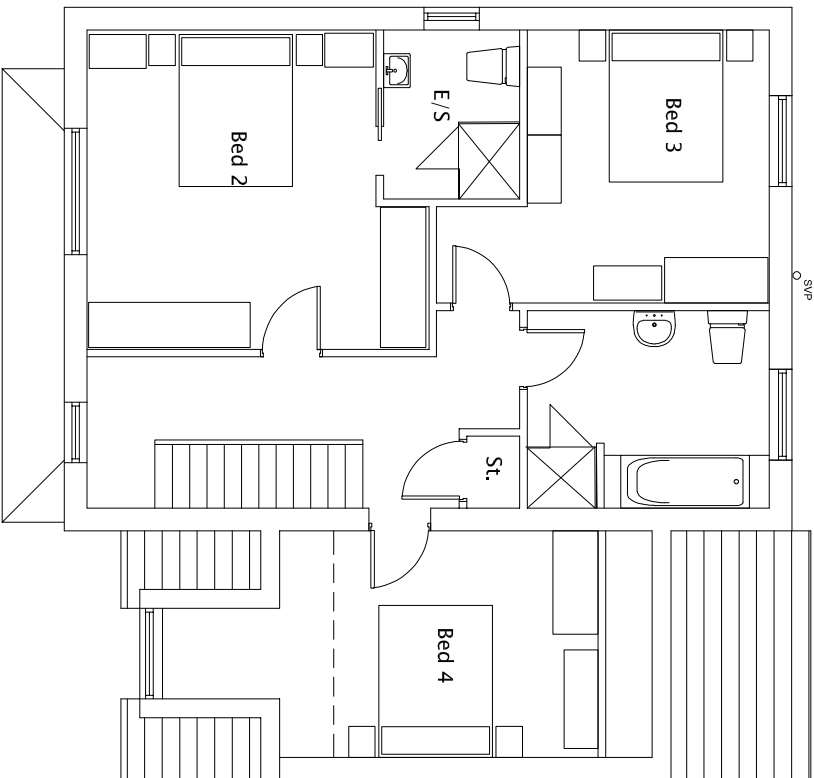


First Floor Plan

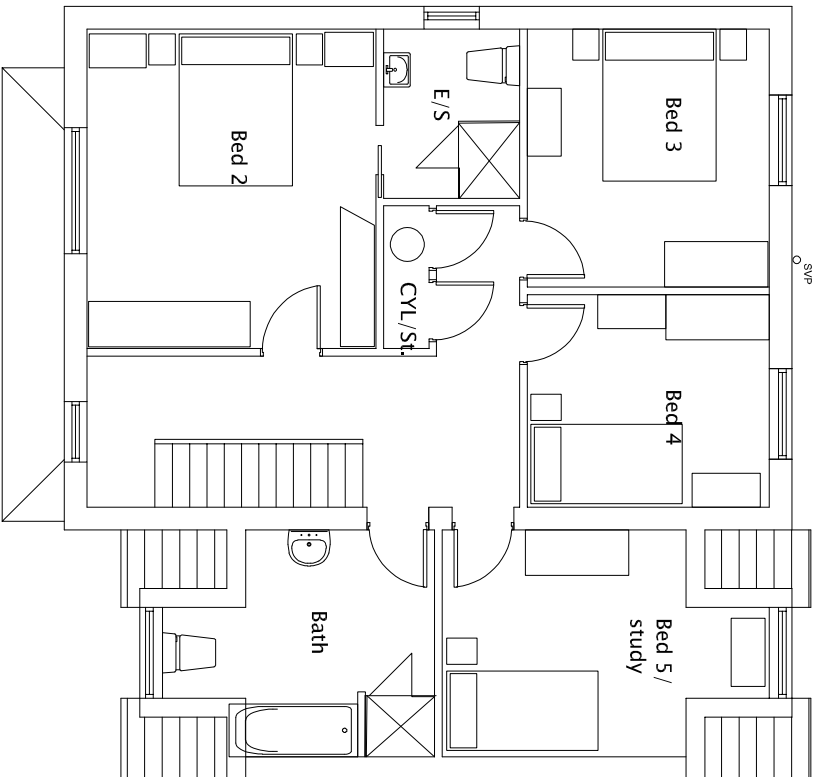


First Floor Plan

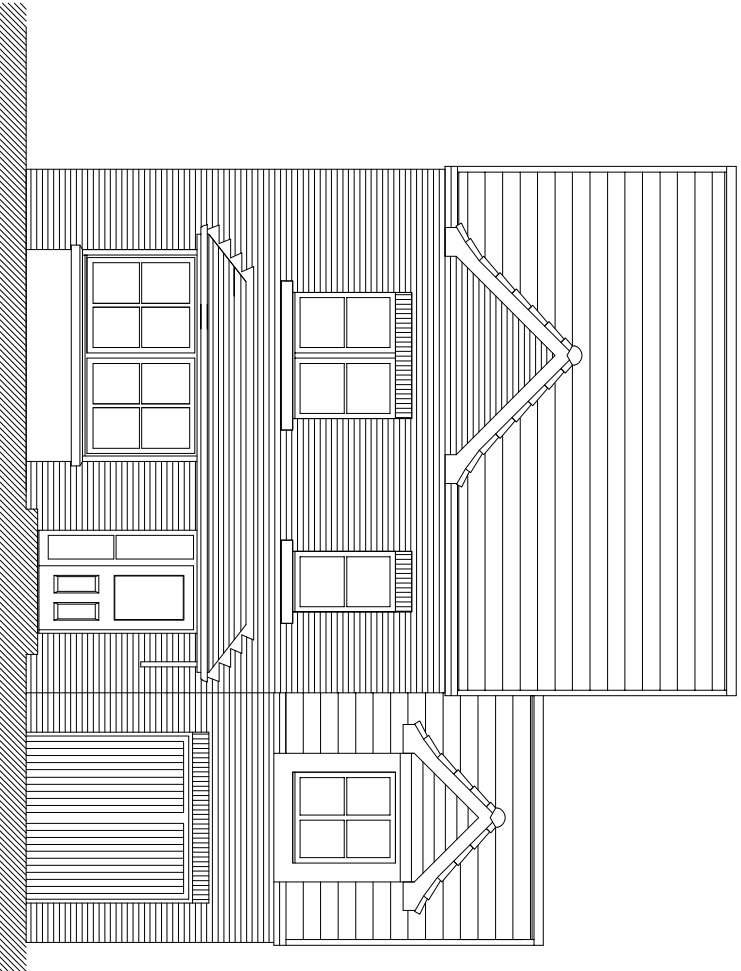

Front elevation

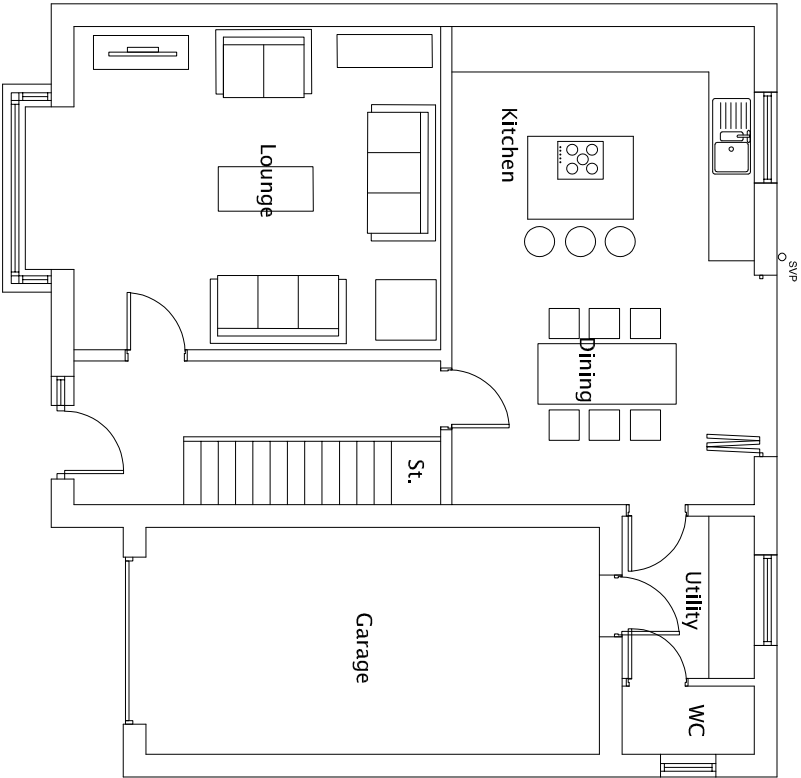

Ground Floor Plan

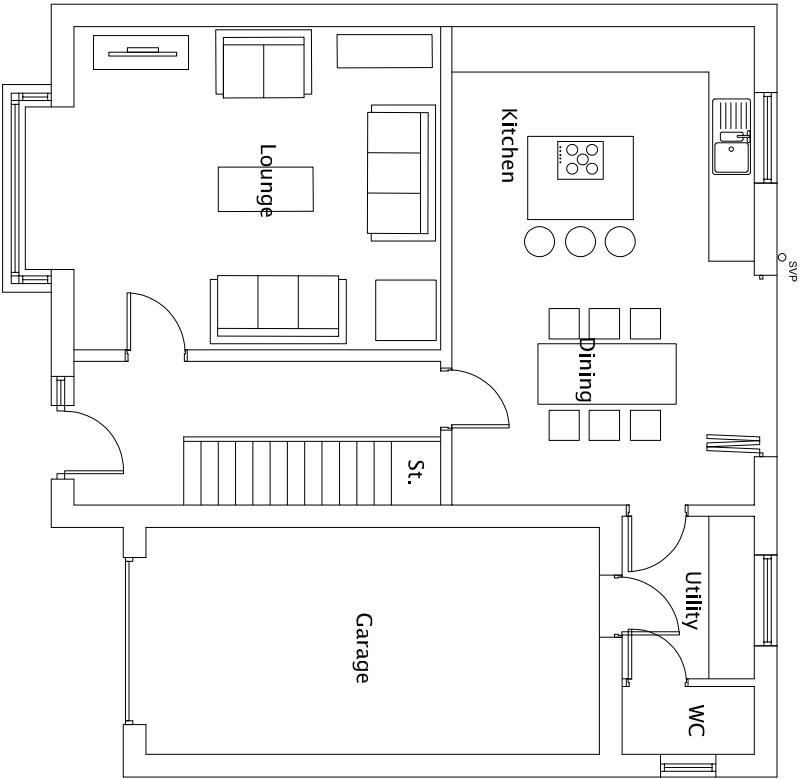

Ground Floor Plan

☐ Rural House, Hill Street
Hillux, HX1 3BD
Telephone 01423 323812
Fax 01423 323812

☐ 169 High Street, Boston Spa
Leeds LS10 7JH
Telephone 01937 845142
Fax 01937 844235

**S t o t t
thompson
architects**

scale: 1:100 @ A2
drawn by: GS
date: Jan 2021

Client: **Darson Homes**

Project: **Lindisfarne road,
Ashton-under-Lyne**

Drawing: **Revised house types
Layouts and elevations**

Drawing Number: **1257** **02** **SK - 05**