




03 Proposed Second Floor Plan
04 Scale 1:50 @ A1

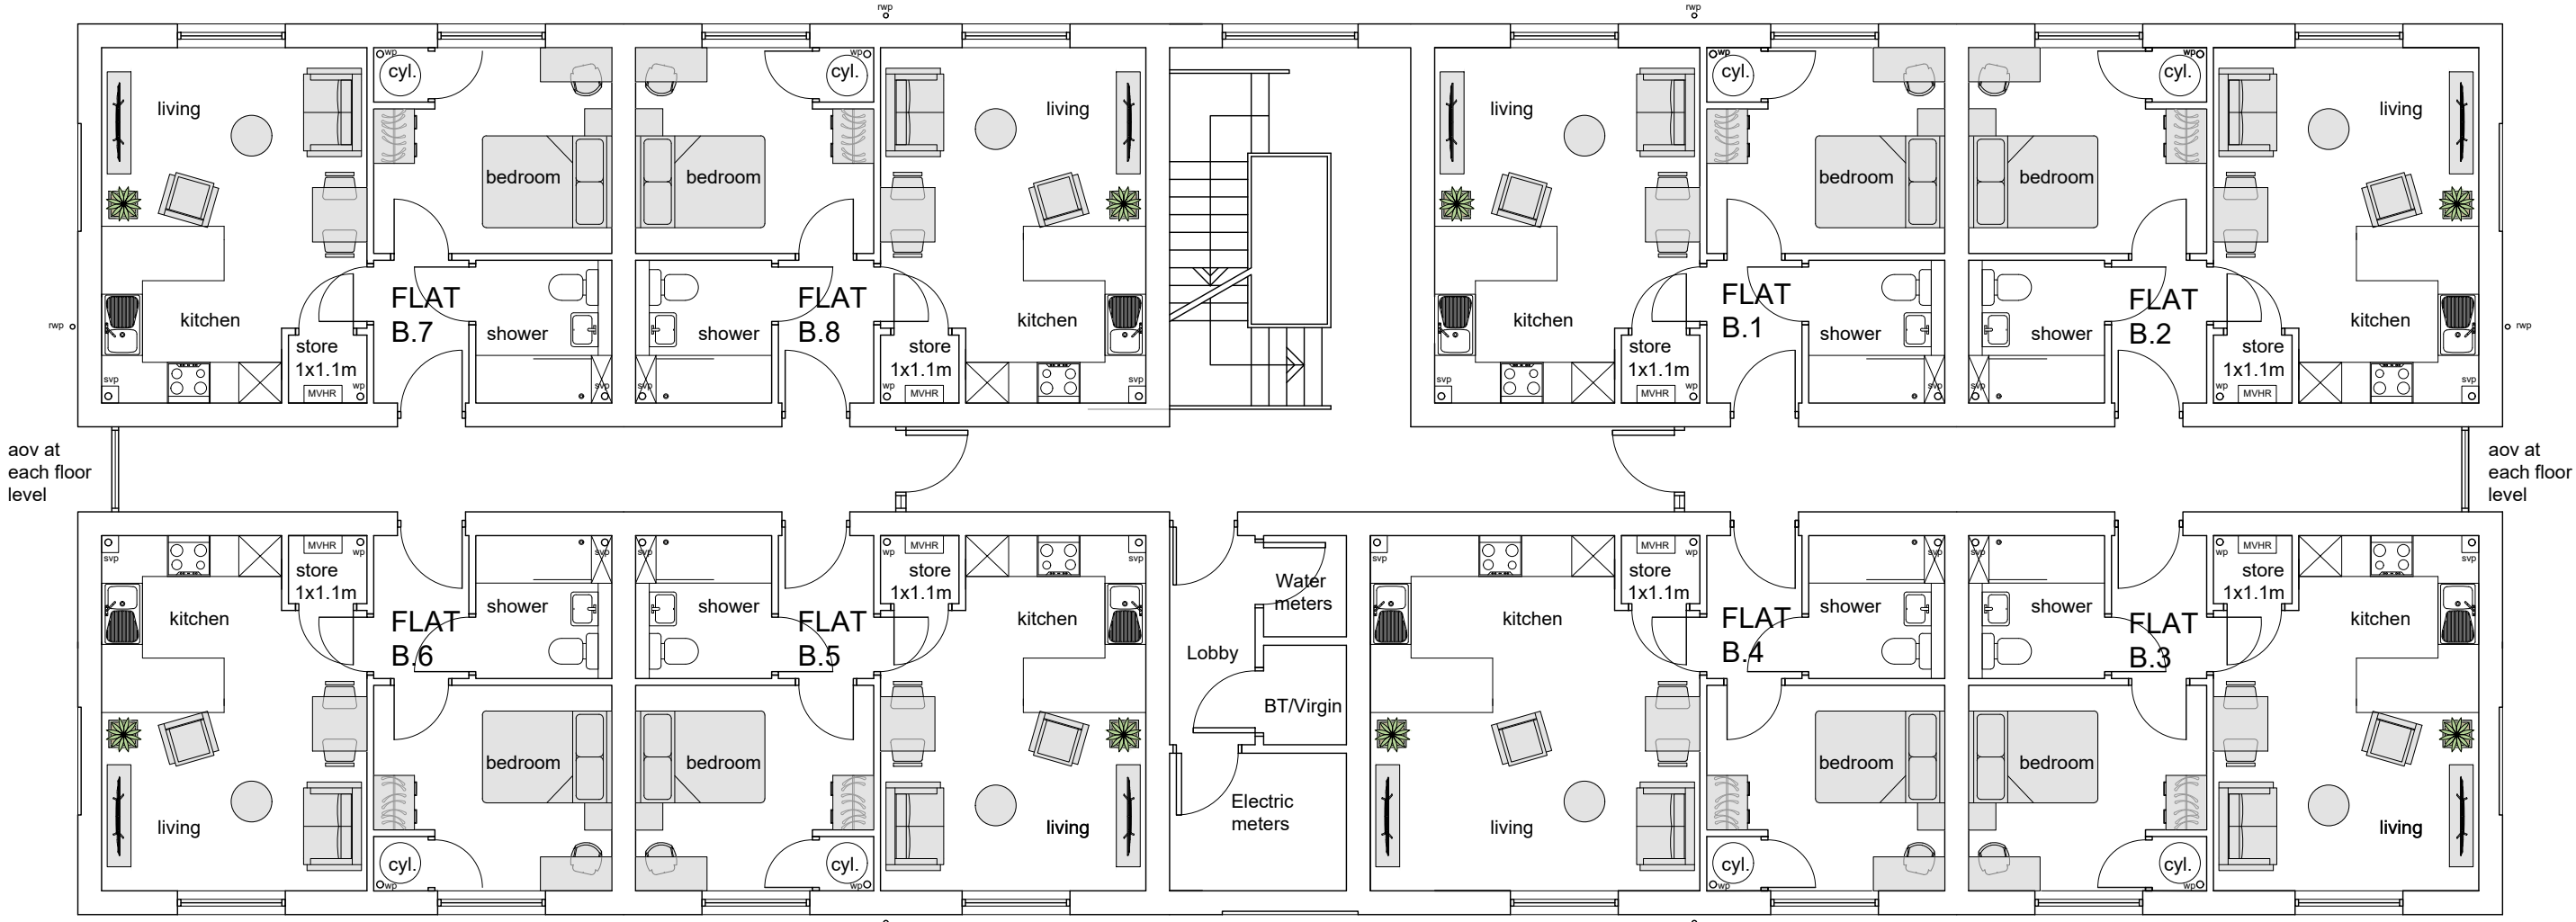

02 Proposed First Floor Plan
04 Scale 1:50 @ A1

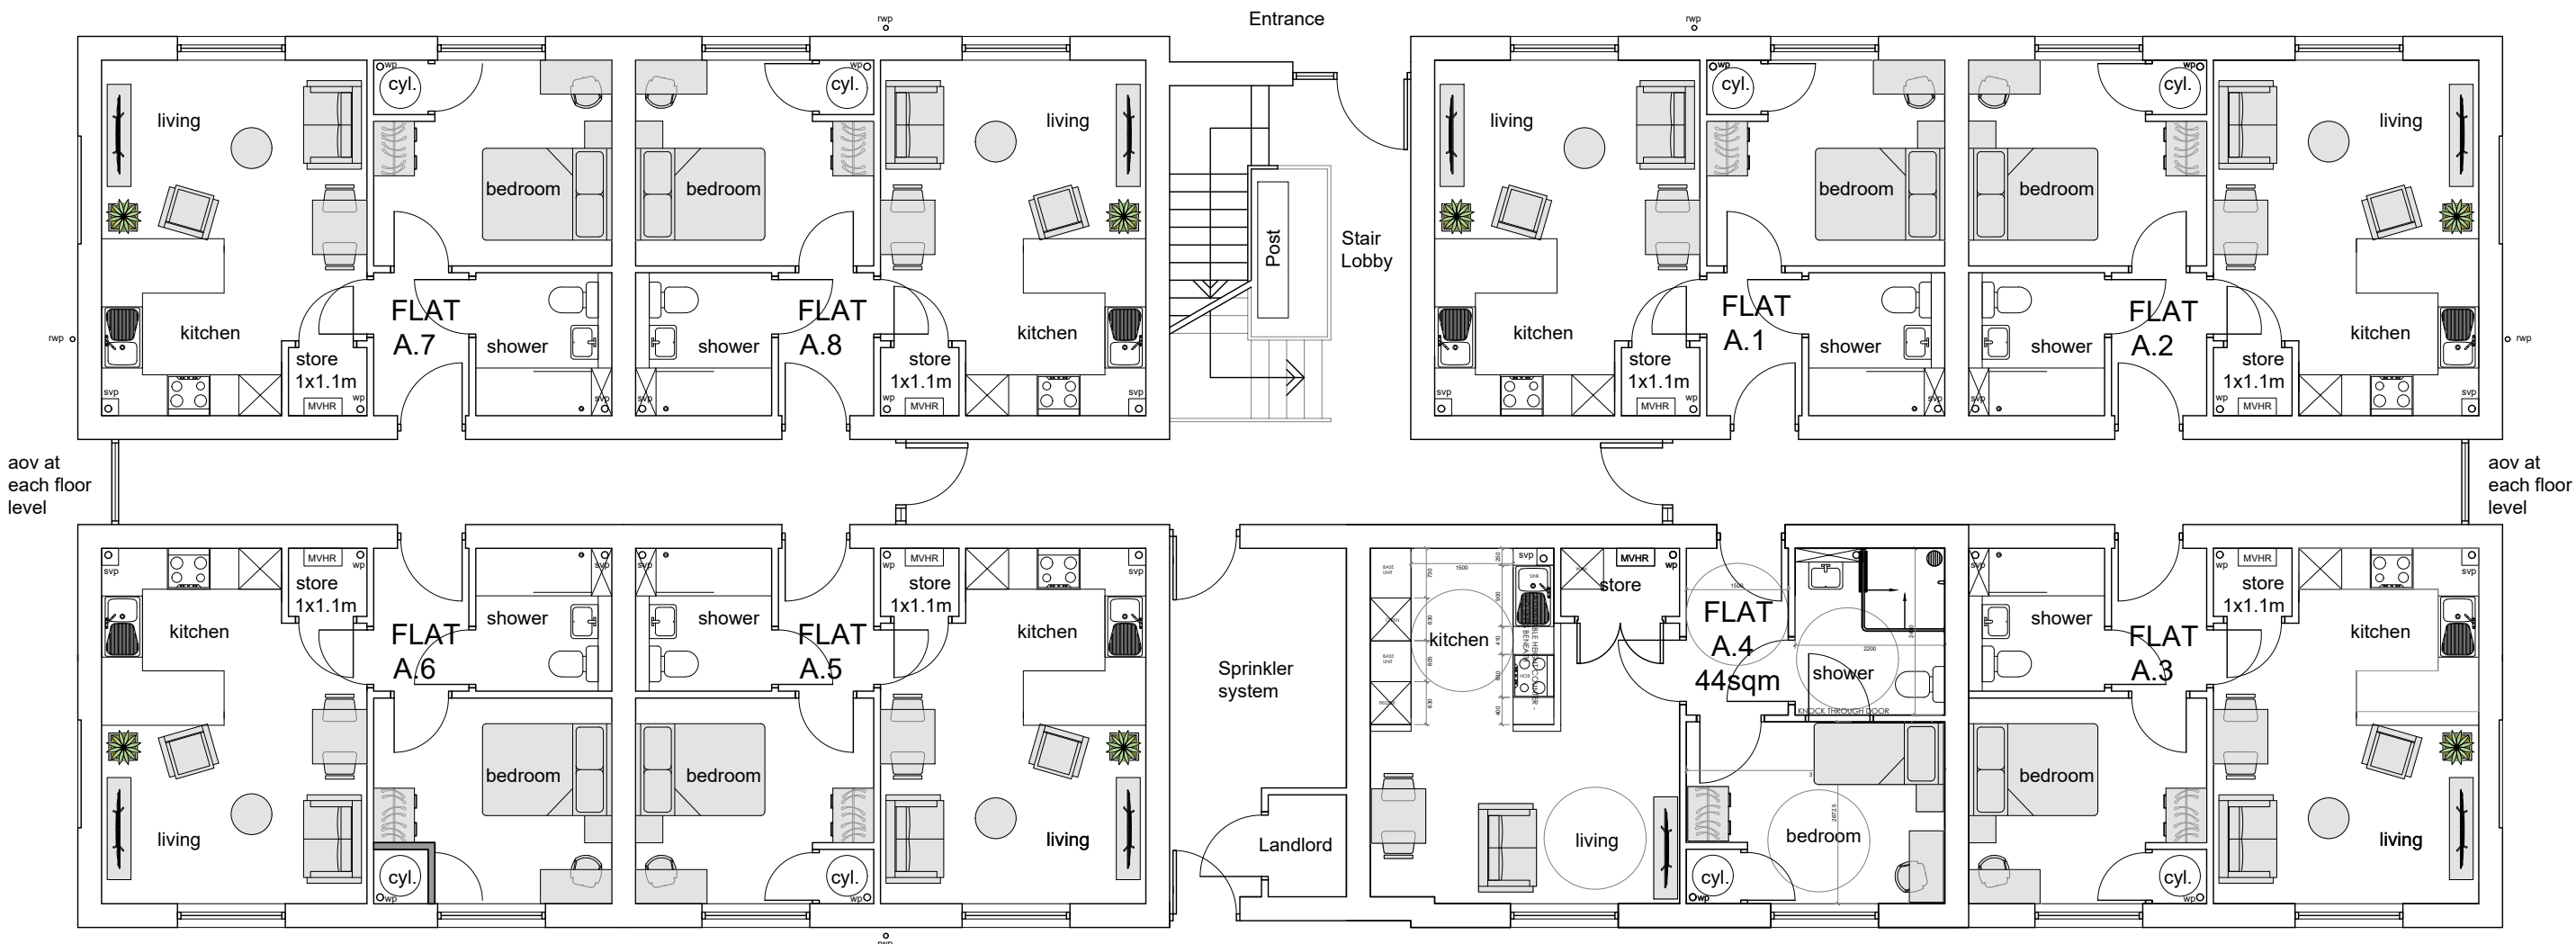

01 Proposed Ground Floor Plan
04 Scale 1:50 @ A1

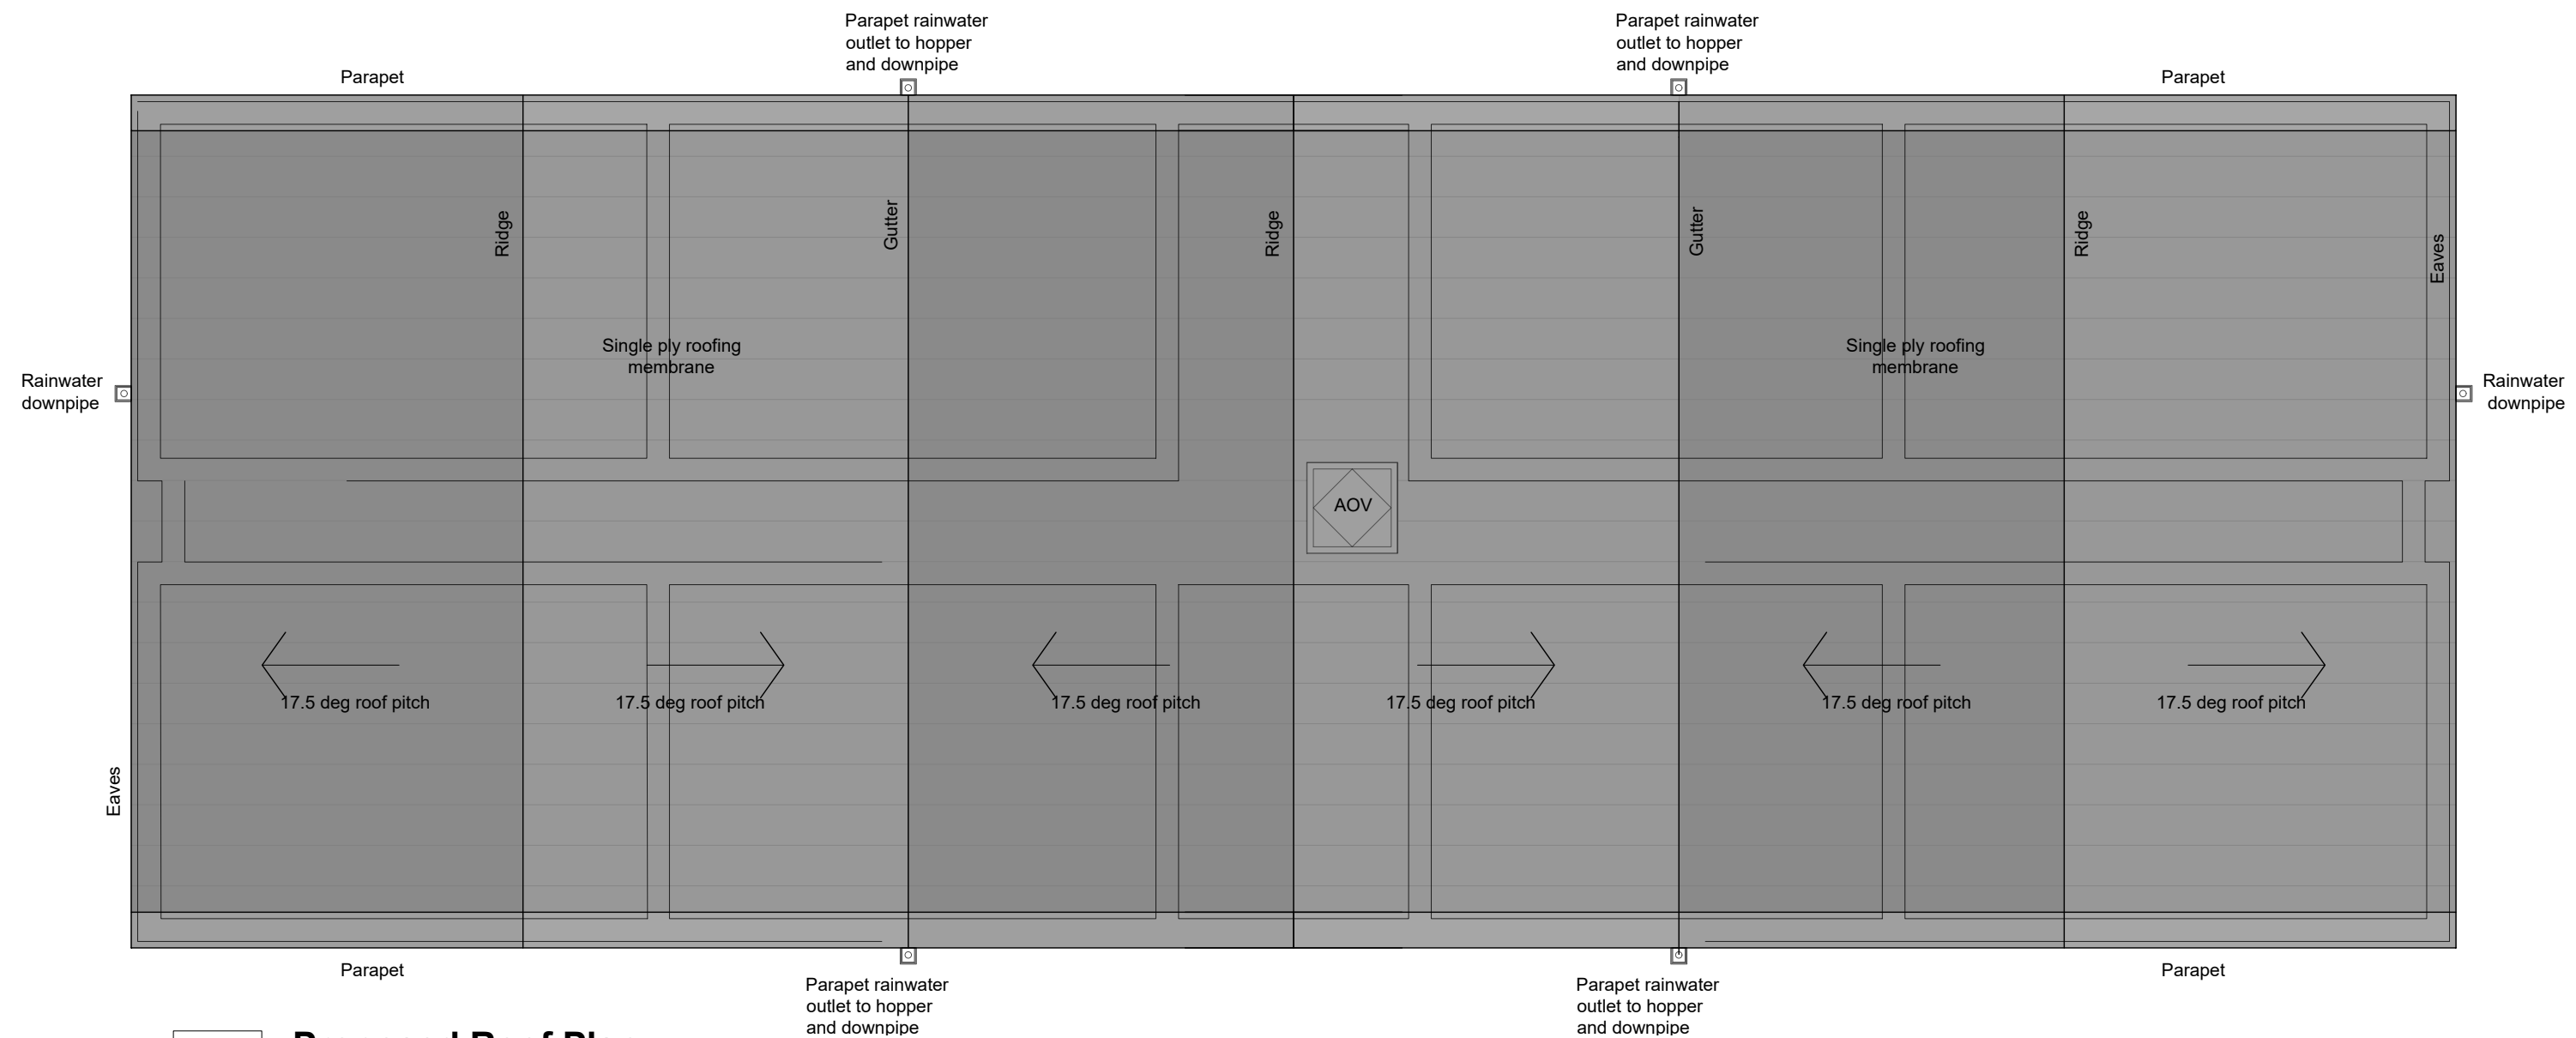

04 Proposed Roof Plan
04 Scale 1:50 @ A1

General Notes
01: Dimensions must not be scaled from this drawing. If in doubt, please ask.
02: All dimensions are in millimetres unless noted otherwise.
03: All dimensions should be verified on site before proceeding with the work.
04: TADW Architects shall be notified in writing of any discrepancies.
05: © TADW Limited (UK) 2015

Legend

P5	Meter cupboards added	12.11.21	MH	MH
P4	Flats A.4, B.4 and C.4 revised	11.11.21	MH	MH
P3	Breakfast bar revised	30.9.21	MH	MH
P2	Revised to suit client requirements	28.9.21	MH	MH
P1	Issued for comment	14.9.21	VA	MH
Issue	Description	Date	Drawn	Checked

Drawing Status
P - Planning | T - Tender | C - Construction | R - As Record

For Planning

tadw architects

Six St. Petersgate Stockport Cheshire SK1 1HD
Ph 0161 477 6158 Fx 0161 480 8342 mail@tadw.co.uk www.tadw.co.uk

Client **Watson Homes**

Job **Vernon Street
Ashton under Lyne**

Title **Proposed Floor Plans**

Scale **1:100 @ A1**

Note - Prints from PDF files may not be to scale, check accuracy against scale
5 10m 1:100

Job Number 121303	Drawing Number 04	Issue P5
-----------------------------	-----------------------------	--------------------