



**NEW 2.4m HIGH PALISAIDE FENCE. RAL 6005 MOSS GREEN**

**LEGEND**

1. DETAILS SHOWN HAS BEEN TAKEN FROM AMP AGGREGATED MICRO POWER DRAWINGS, DRAWING REF URPARBURY04 AND URPARBURY05, DATED 28<sup>TH</sup> SEPTEMBER 2018.

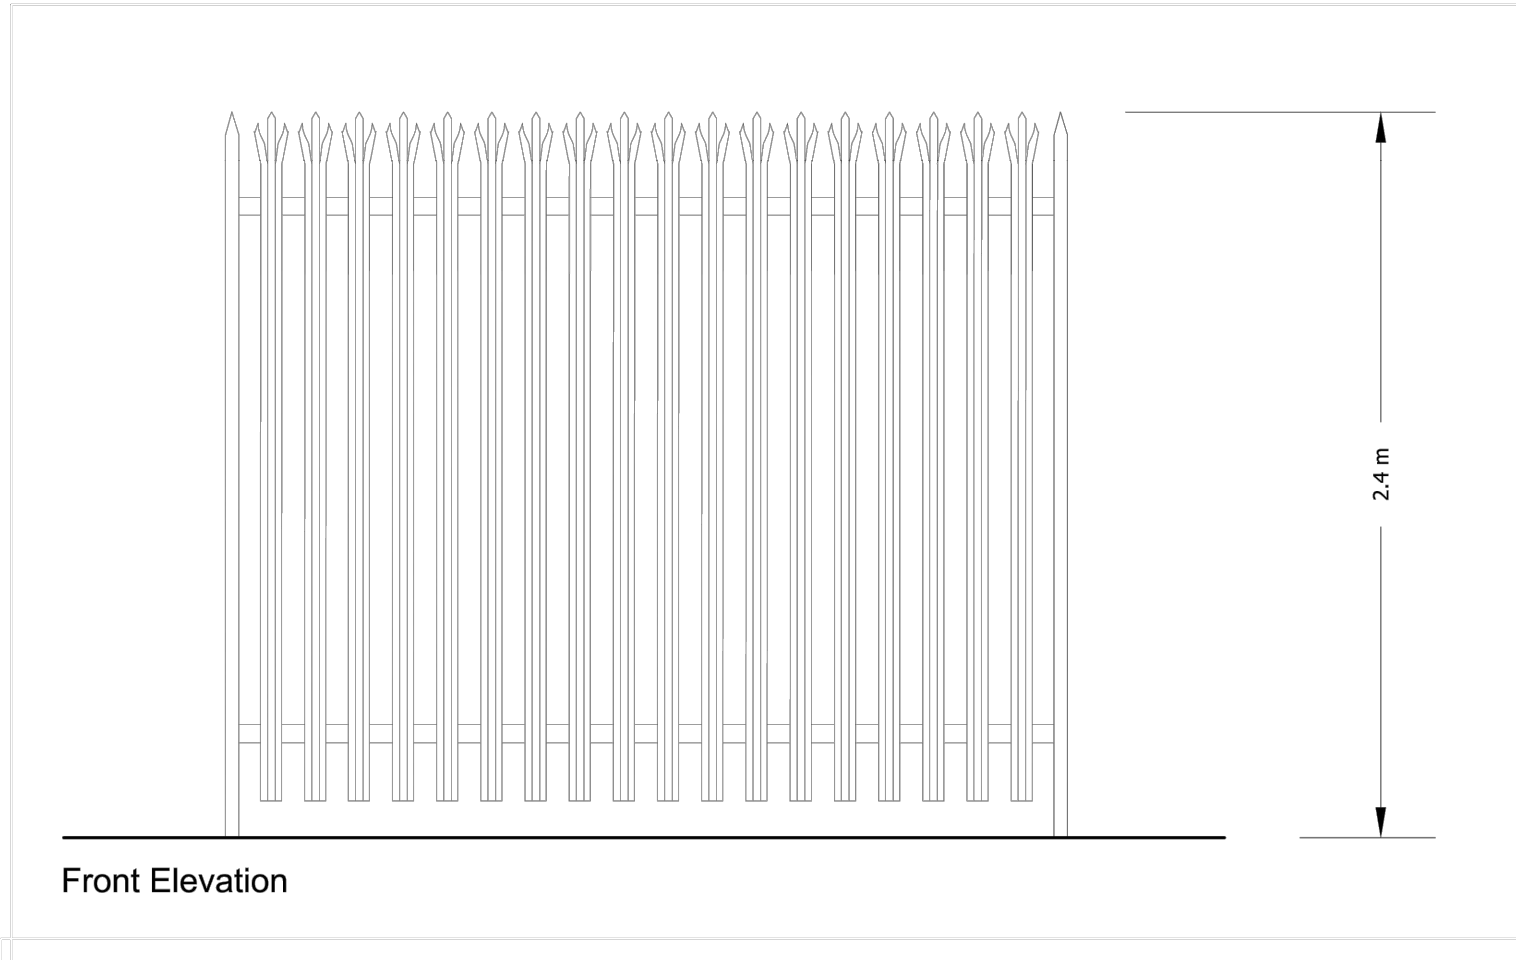

Front Elevation

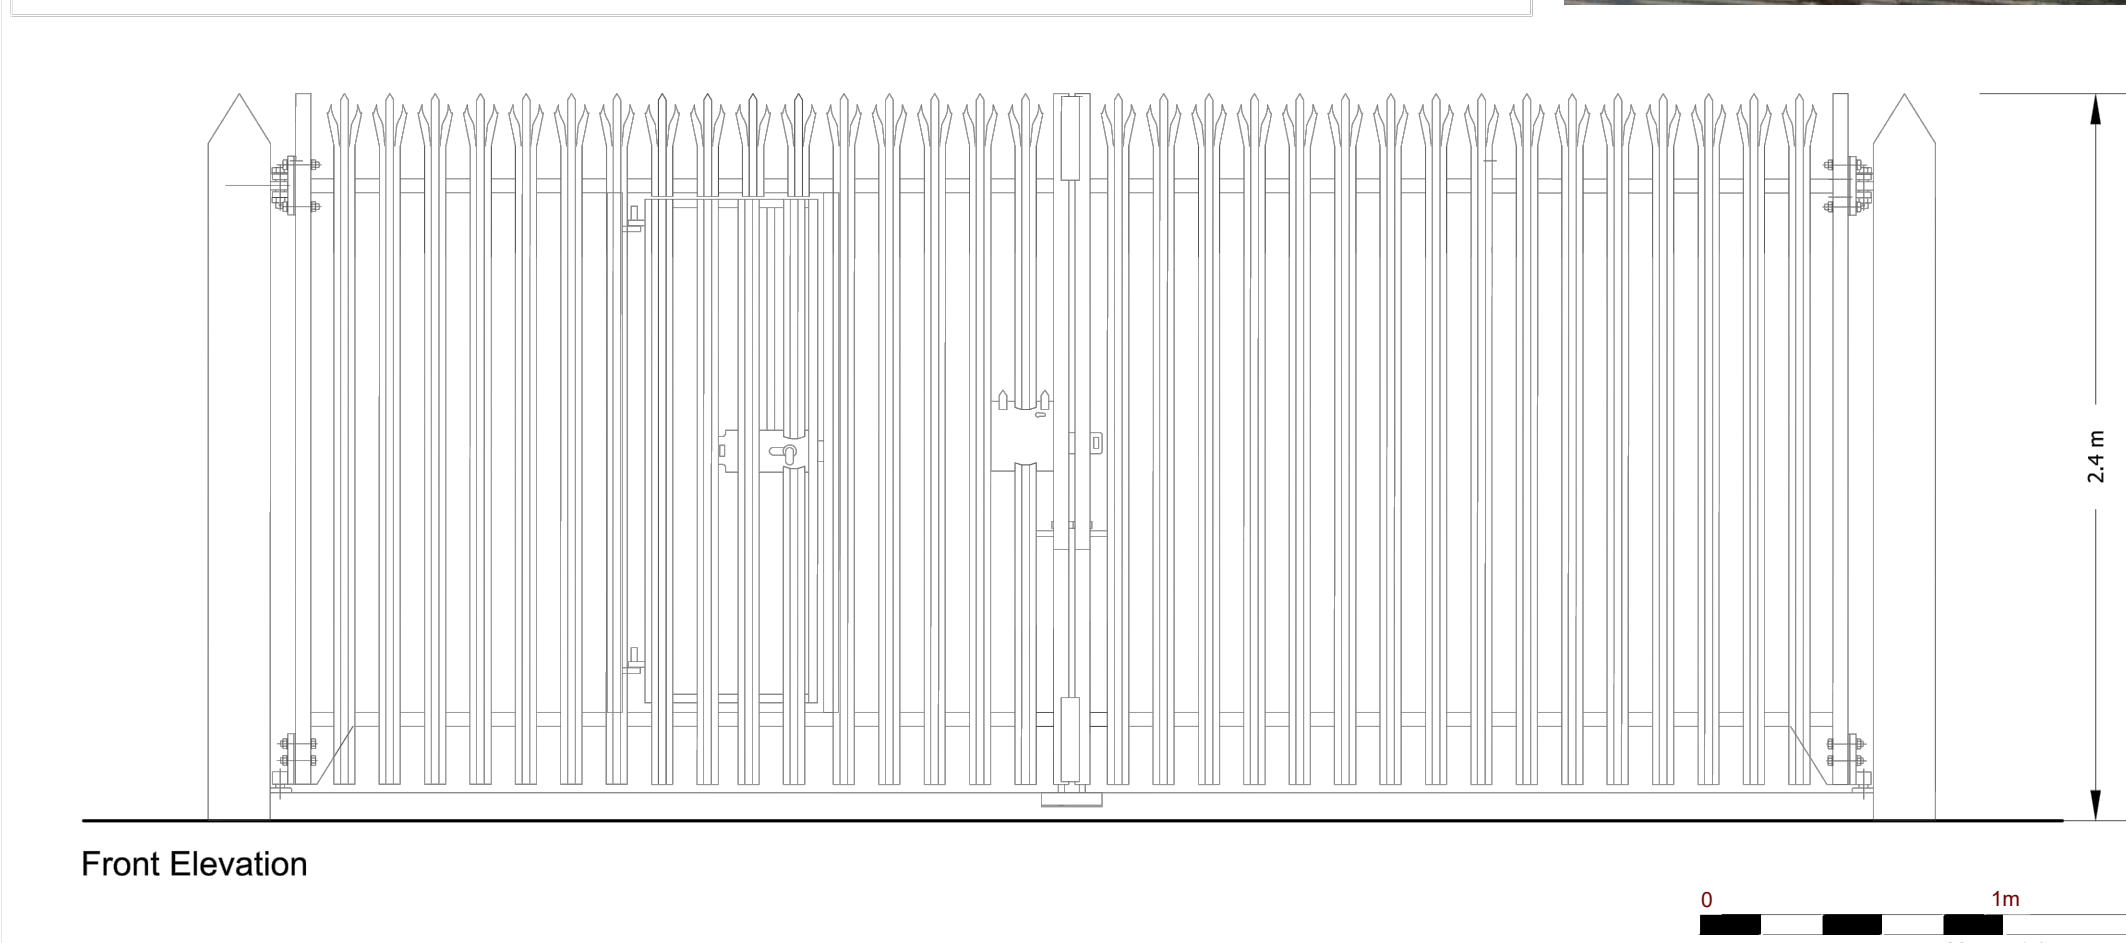

Front Elevation



SUITE 5, BRINDLEY COURT  
GRESLEY ROAD  
SHIRE BUSINESS PARK  
WORCESTER WR4 9FD  
T: +44 (0)1905 751310  
F: +44 (0)1905 751311  
www.slrconsulting.com

LAND AT THE NORTH EAST SIDE OF  
TAME STREET, STALYBRIDGE, SK15 1ST

TAME POWER  
URBAN GRID SUPPORT

**2.4M HIGH PALISAIDE FENCE**

**TAM-10.1**

Scale AS SHOWN

Date JANUARY 2022

08701.00001.00076.16.TAM-10.1 2.4m High Palisade Fence - Elevations.dwg