



Walls to be raised to match the lower roof height
Materials to be re-used where possible and to match the existing.
Samples to be provided prior to commencement.

Windows to match existing

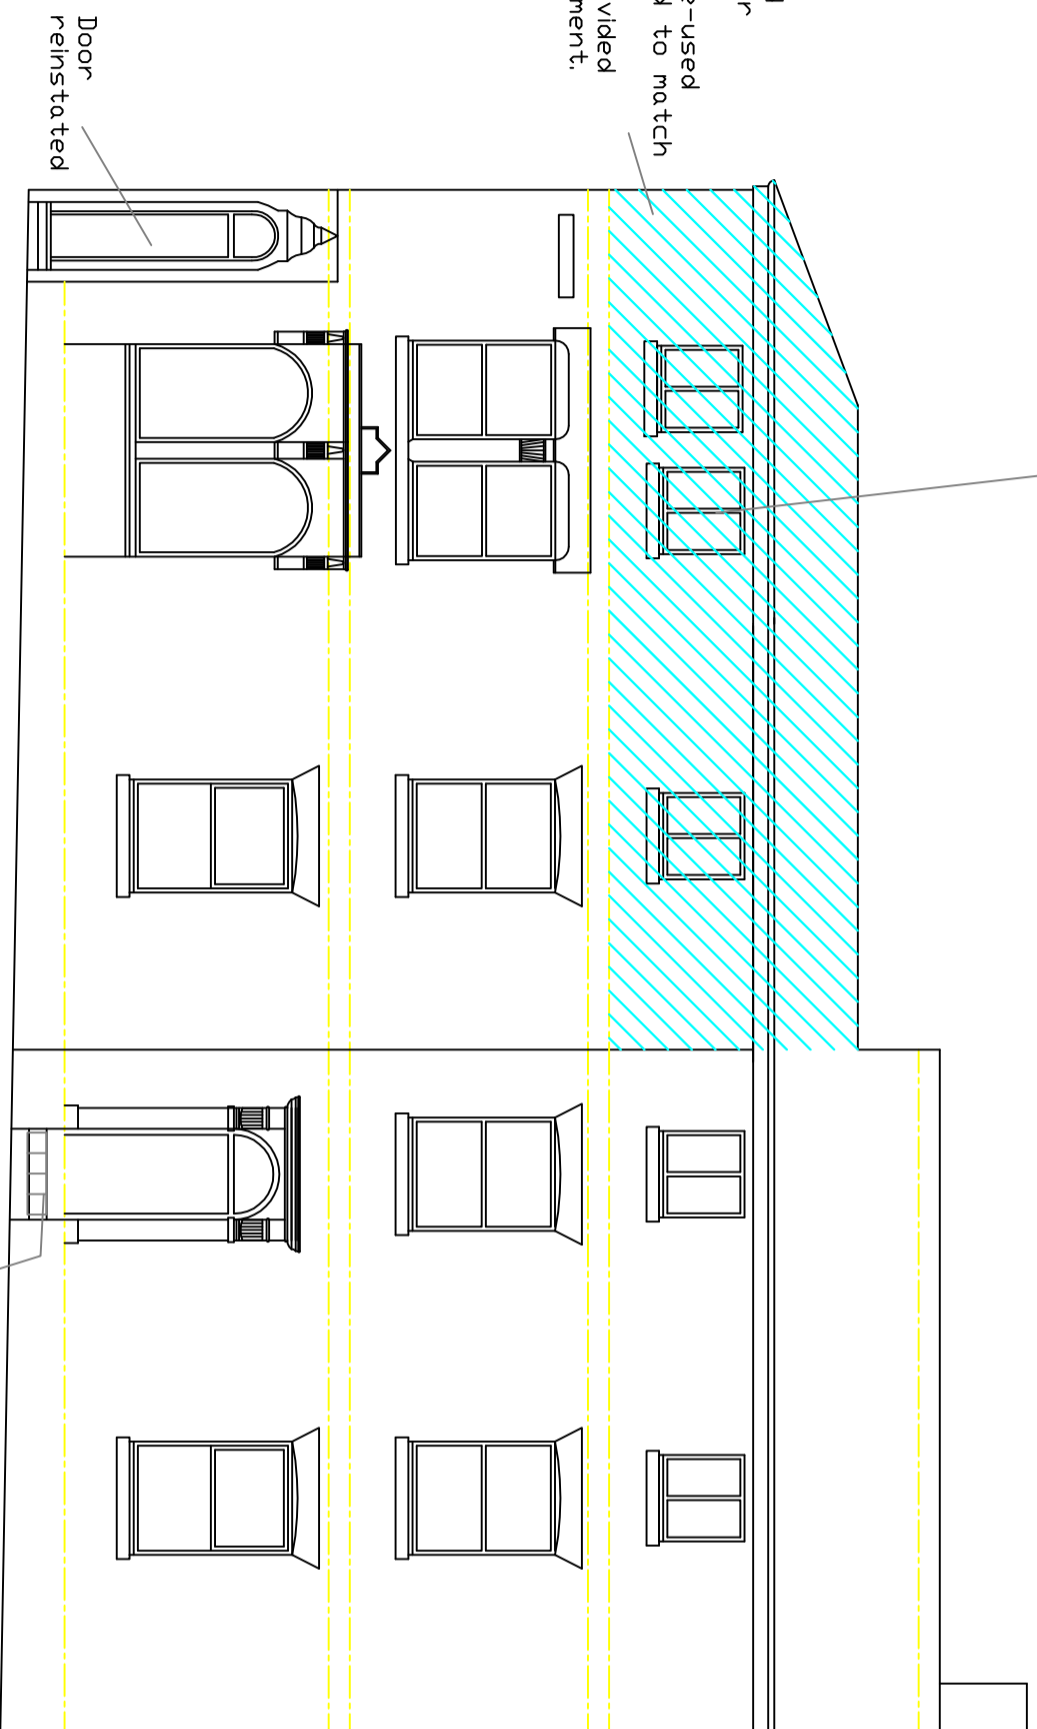

FRONT ELEVATION

Glazing bricks under the front steps to be cleaned and replaced where necessary

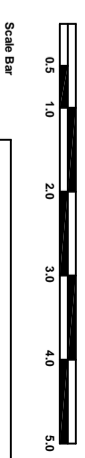

DNA GROUP

Head Office:
PARKHILL BUSINESS CENTRE
WALTON ROAD
WETHERBY
LS22 5DZ

BIRMINGHAM, MANCHESTER, DARLINGTON
Tel: 0161 870 6316 e-mail: dna.group@mail.com

Project
8 - 10 Warrington Street
Ashford

Scale 1:50@A1 1:100@A3

Purpose	approved	date	building ref
Revision	letter	date	rev

Drawn by:	Approved by:
RW	

Subject: Proposed Front Elevation
Drawing No: 2021/0404/111