




PART SITE PLAN 1:500

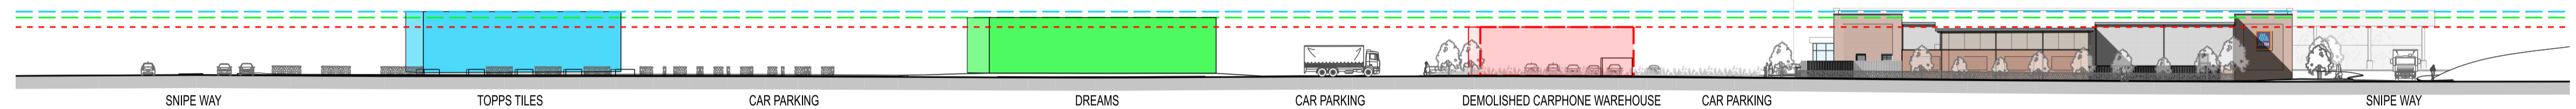


ELEVATION 1:500

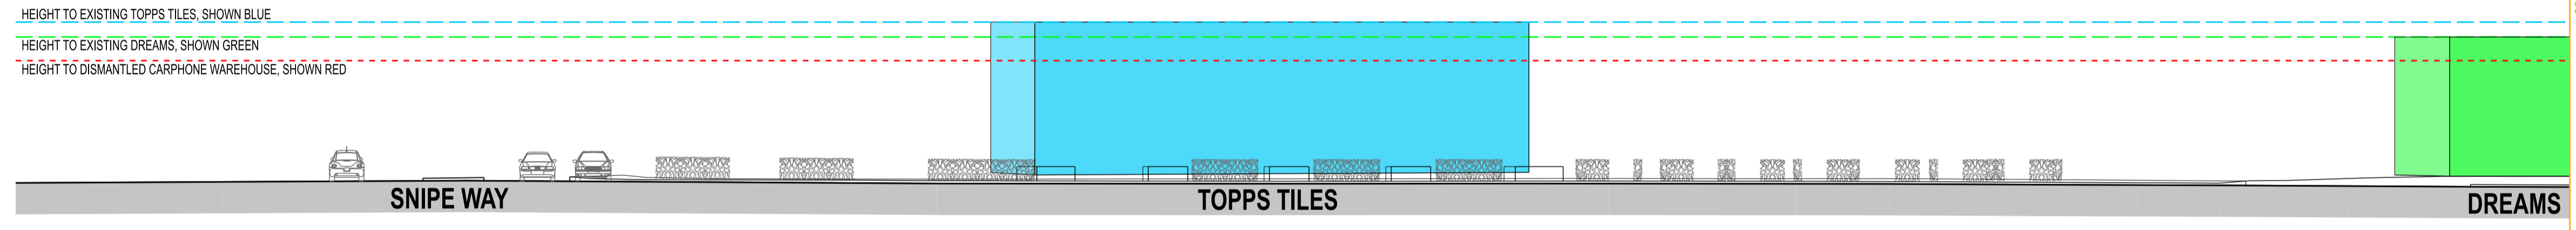

ELEVATION 1:200

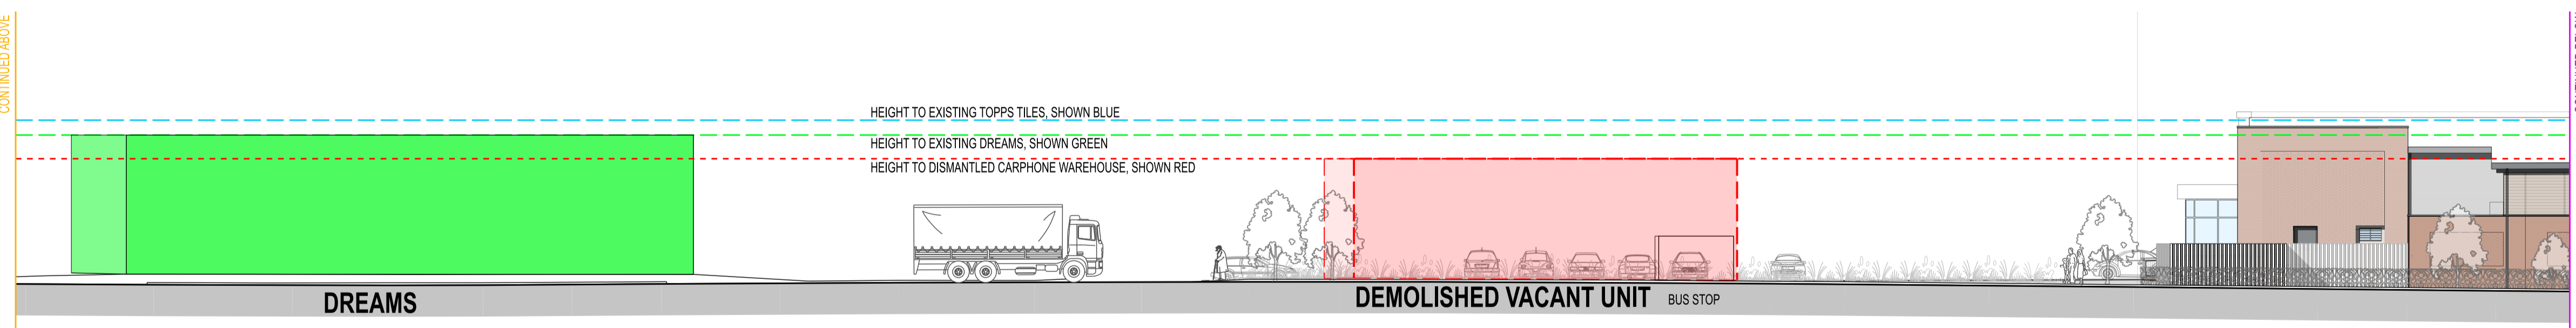

ELEVATION CONTINUED 1:200

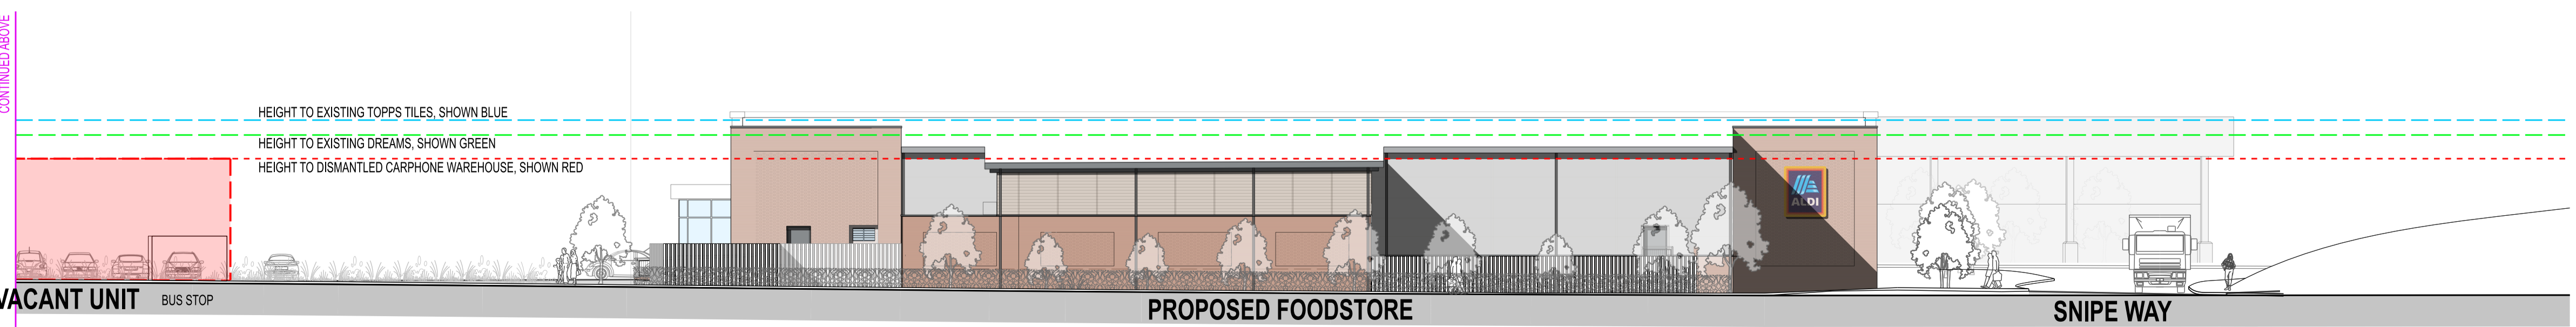

ELEVATION CONTINUED 1:200

REV.	DATE	NOTES	INT.
REV.E	01.09.21	UPDATED PLANT COMPILING LAYOUT AND ADDED PROJECTING WALL	AAS
REV.D	15.01.21	SITE PLAN & ELEVATIONS UPDATED	AJP
REV.C	22.12.20	ELEVATIONS UPDATED	AJP
REV.B	21.12.20	ELEVATIONS UPDATED	AJP
REV.A	17.12.20	ELEVATIONS UPDATED	AJP
REV.	DATE	NOTES	INT.

CLIENT / PROJECT
ST. JAMES PLACE UK PLC.
PROPOSED FOODSTORE
PROP. UNIT 13, SNIPE RETAIL PARK, SNIPE WAY
AUDENSHAW, ASHTON-UNDER-LYNE, OL7 0DN
DRAWING TITLE
ILLUSTRATIVE STREET SCENE
ELEVATION

PLANNING				
DATE	DRAWN	SCALE @ A1		
04.12.20	AJP	1:500 / 1:200		
PROJECT NUMBER	UNIT / BLOCK CODE	TYPE & NUMBER	REVISION LETTER	
11152	13	PL E02	E	

THE RATCLIFFE GROVES PARTNERSHIP
MANCHESTER
101 MANCHESTER ROAD
BURY LANCASHIRE, BL9 6TD
T. 0161 797 4000 E. manchester@rgp.co.uk
www.rgp.co.uk

