

General Notes
 01: Dimensions must not be scaled from this drawing. If in doubt, please ask
 02: All dimensions are in millimetres unless noted otherwise.
 03: All dimensions should be verified on site before proceeding with the work.
 04: TADW Architects shall be notified in writing of any discrepancies.
 05: Copyright to remain the property of TADW Architects in accordance with Copyright, Designs and Patents Act 1988.

Legend

Schedule of Accommodation

1 Bed 1 Person Apartments - 21 No
 2 Bed 2 Person Apartments - 3 No


Total No of Apartments - 24 No

Schedule of Areas

Apartments 1A, 2A, 3A - 45.1 m²
 Apartments 1B, 2B, 3B - 45.4 m²
 Apartments 1C, 2C, 3C - 52.0 m²
 Apartments 1D, 2D, 3D - 40.6 m²
 Apartments 1E, 2E, 3E - 48.9 m²
 Apartments 1F, 2F, 3F - 48.9 m²
 Apartments 1G, 2G, 3G - 45.4 m²
 Apartments 1H, 2H, 3H - 47.2 m²



1 Level 1 First Floor Plan
 1 : 100

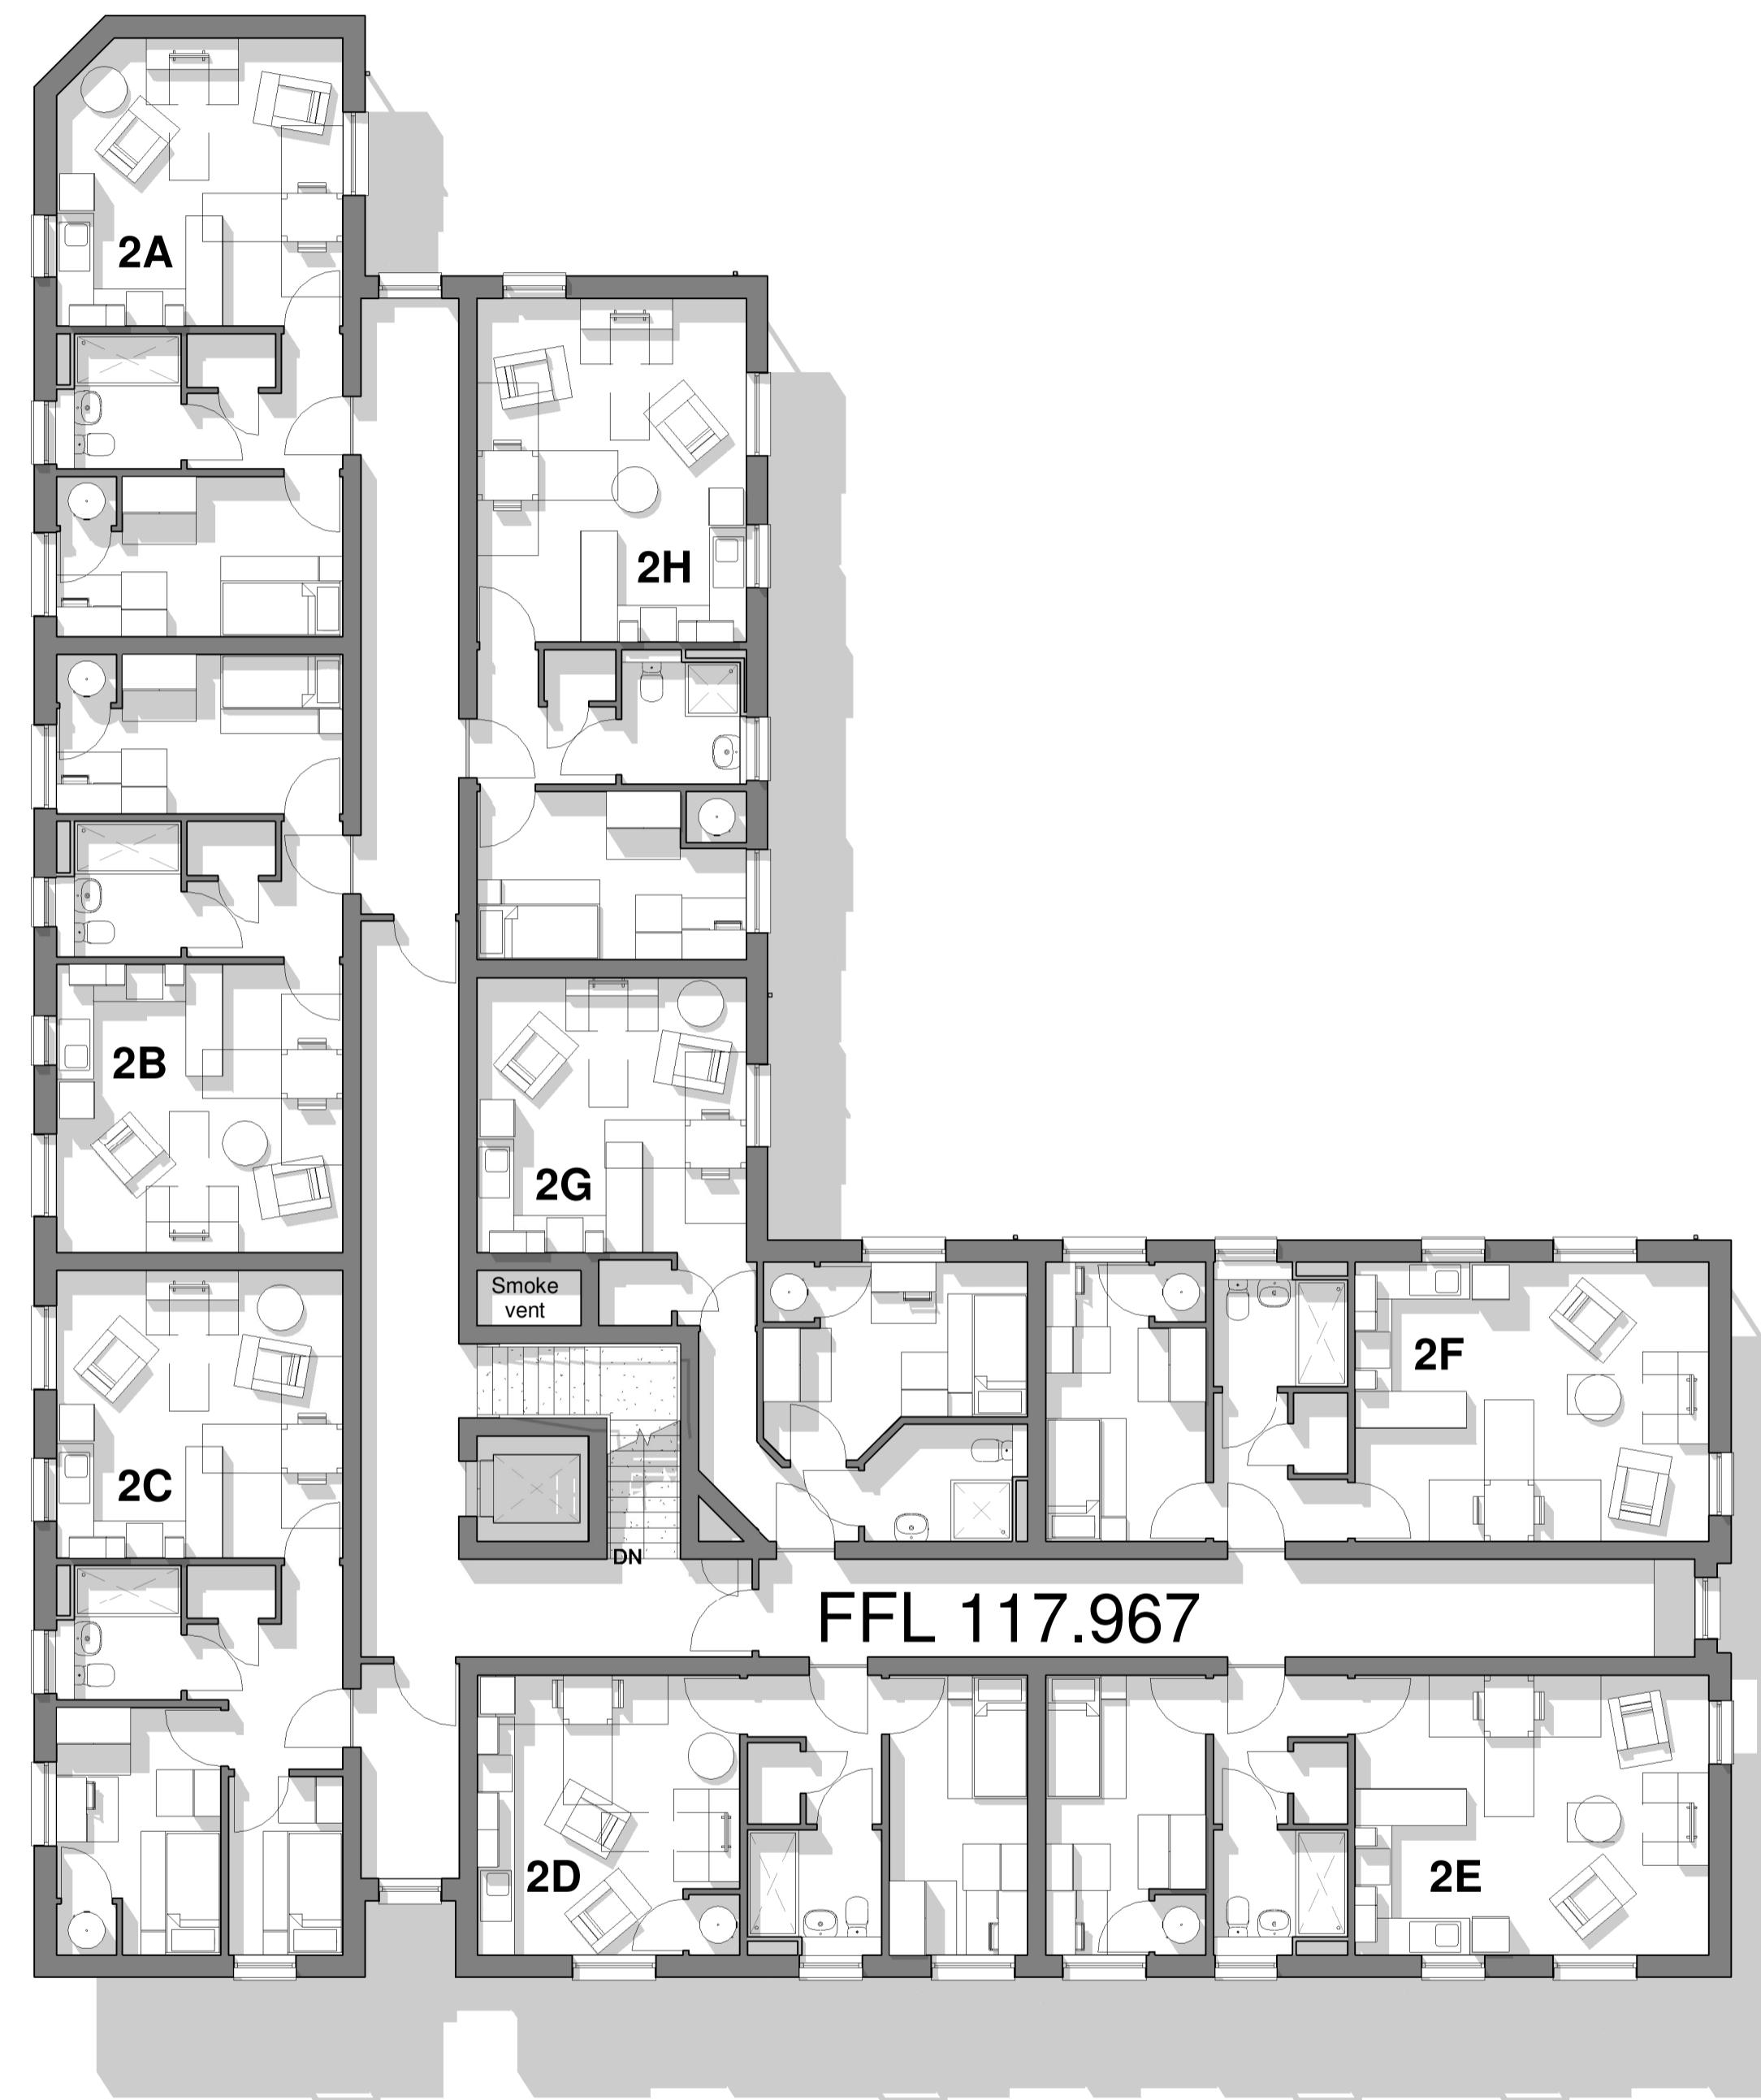

2 Level 2 Second Floor Plan
 1 : 100

Issue	Description	Date	Drawn	Checked
2	Revised	25.02.22	KM	MH
1	Issued for comments	22.02.22	KM	MH

Drawing Status

P - Planning T - Tender C - Construction R - As Record

PLANNING

tadw architects

Six St. Petersgate Stockport Cheshire SK1 1HD
 Ph 0161 477 6158 Fx 0161 480 8342 mail@tadw.co.uk www.tadw.co.uk

Client Great Places Housing Group

Job Former Stalybridge Police Station, Corporation Street

Title Proposed First and Second Floor Plan

Scale As @ A1

Note - Prints for indicated not to be scale, check accuracy against scale

121300-TADW- 00- 01/02-' DR- A- 0106- P-'
 2