




**1 Level 3 Third Floor Plan**  
1 : 100

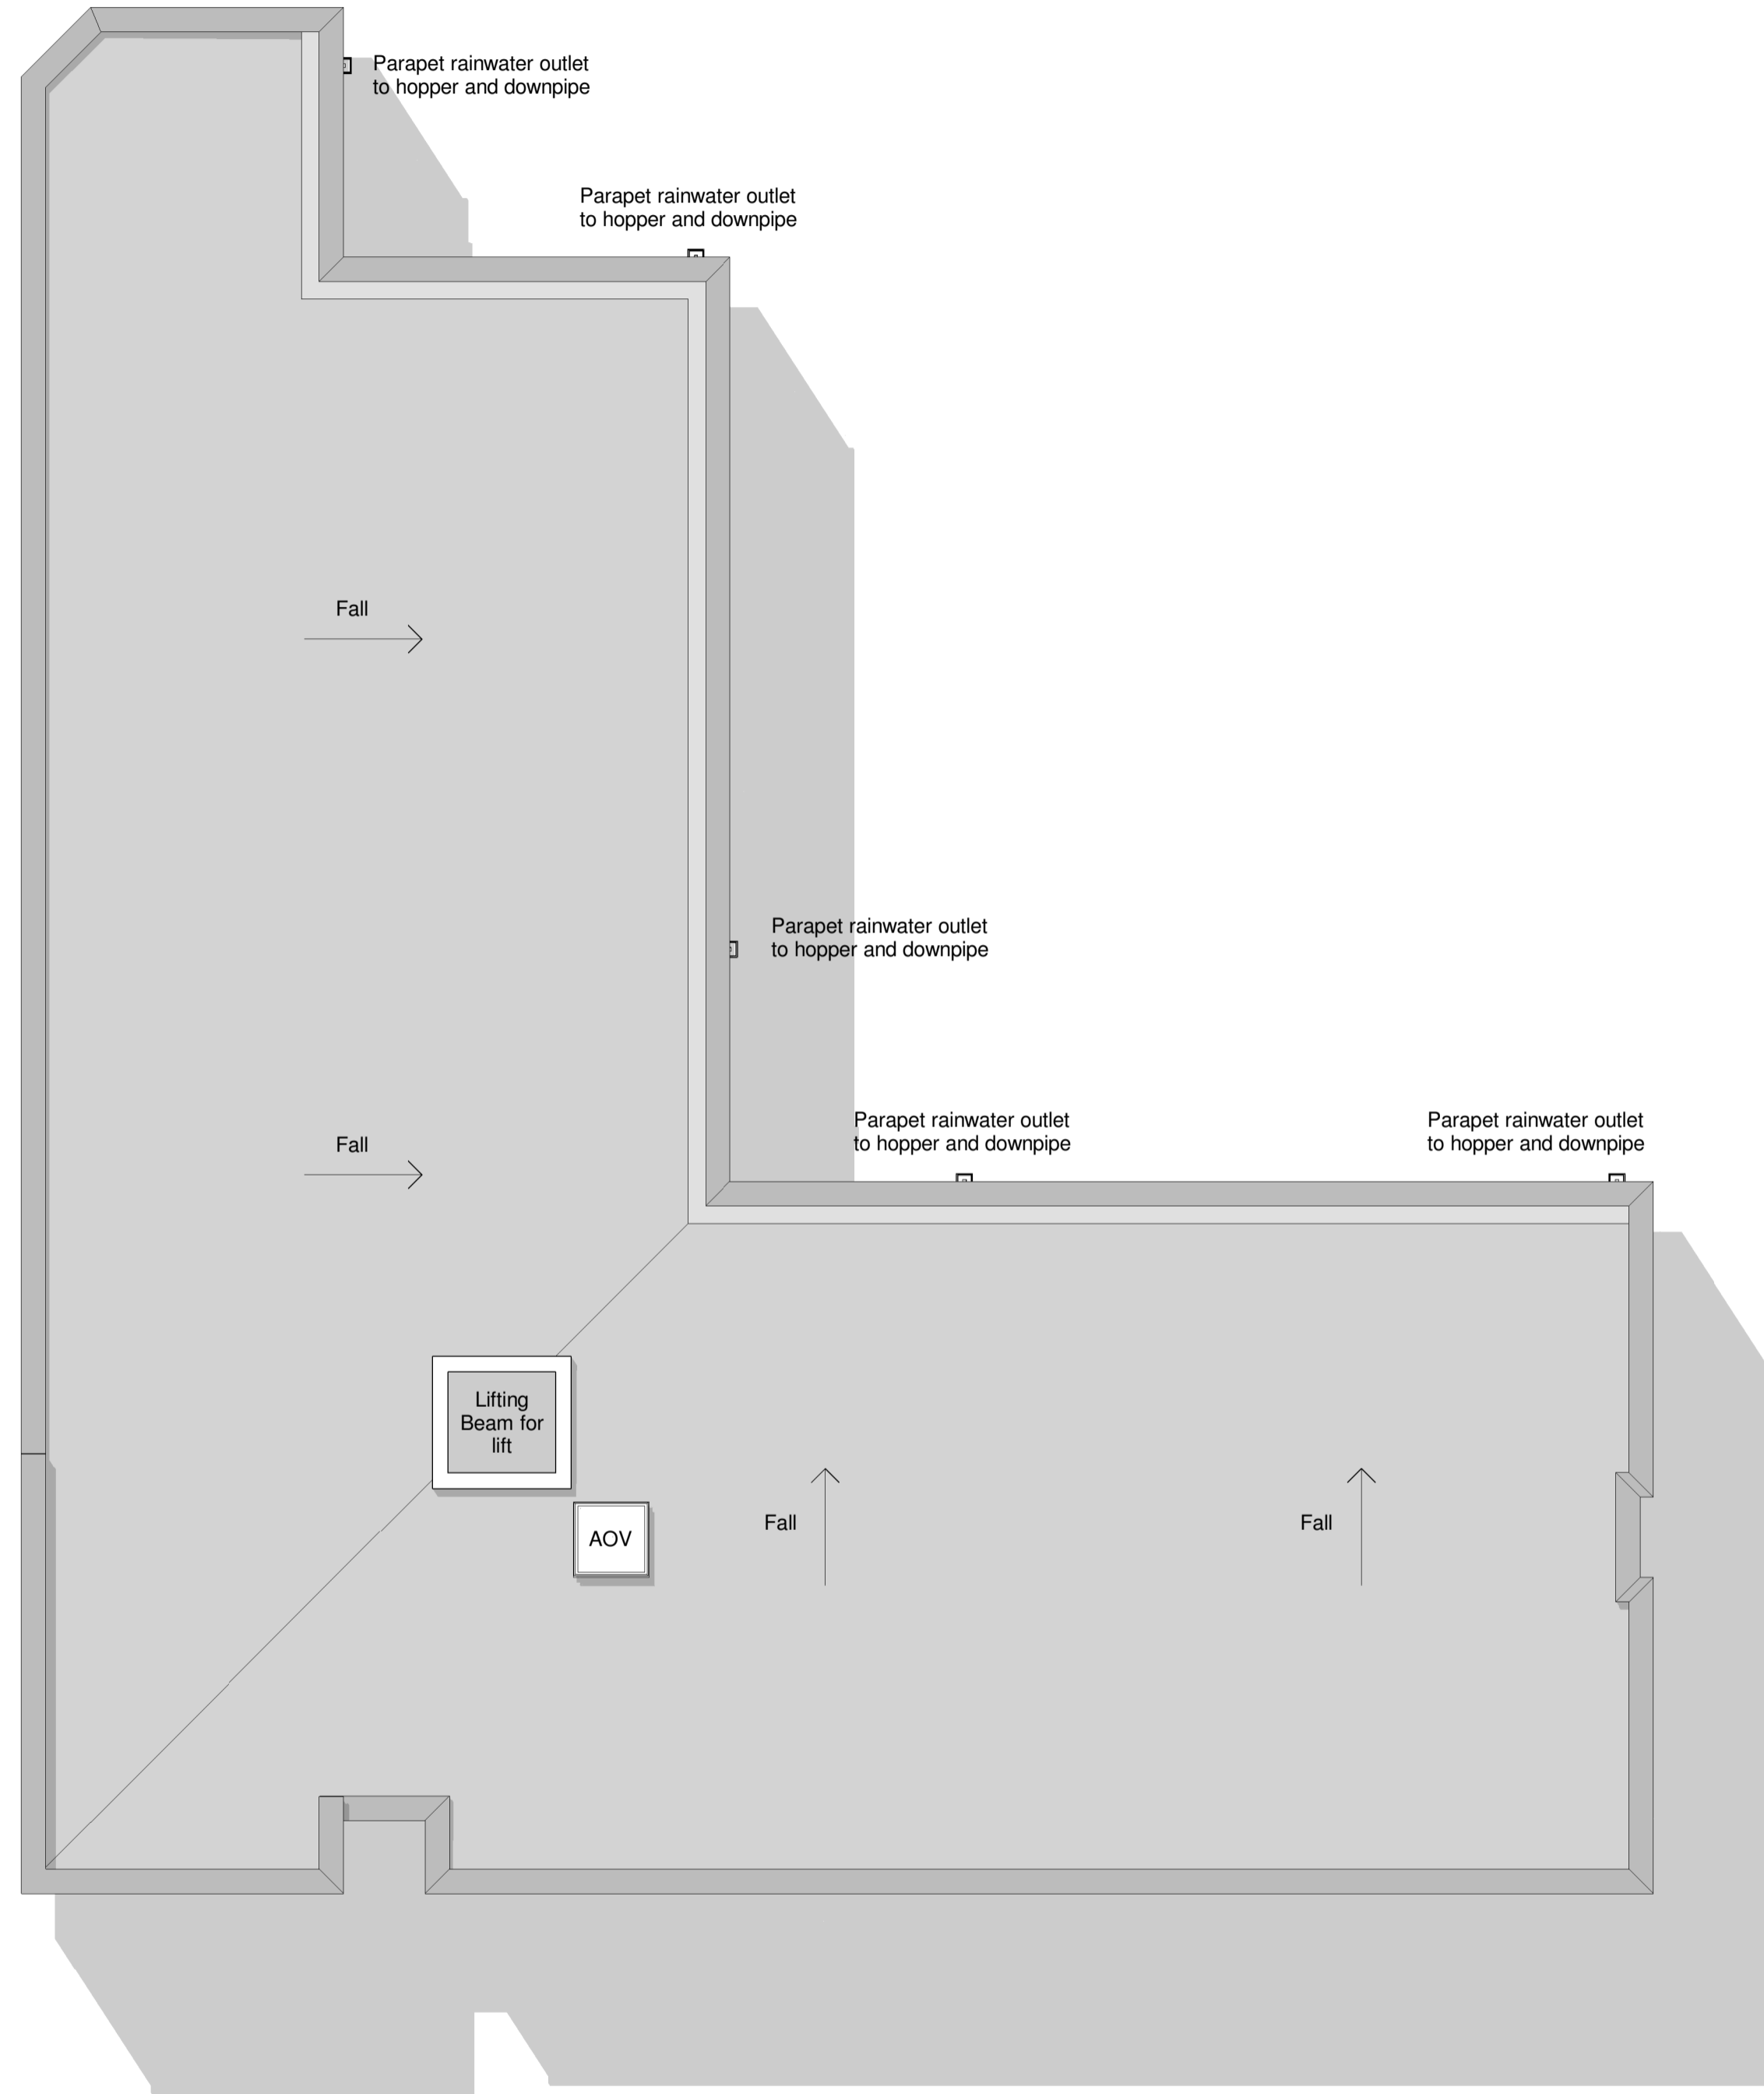

**2 Roof Plan**  
1 : 100

General Notes  
 01: Dimensions must not be scaled from this drawing. If in doubt, please ask  
 02: All dimensions are in millimetres unless noted otherwise.  
 03: All dimensions should be verified on site before proceeding with the work.  
 04: TADW Architects shall be notified in writing of any discrepancies.  
 05: Copyright to remain the property of TADW Architects in accordance with Copyright, Designs and Patents Act 1988.

Legend

**Schedule of Accommodation**

1 Bed 1 Person Apartments - 21 No  
 2 Bed 2 Person Apartments - 3 No

**Total No of Apartments - 24 No**

**Schedule of Areas**

Apartments 1A, 2A, 3A - 45.1 m<sup>2</sup>  
 Apartments 1B, 2B, 3B - 45.4 m<sup>2</sup>  
 Apartments 1C, 2C, 3C - 52.0 m<sup>2</sup>  
 Apartments 1D, 2D, 3D - 40.6 m<sup>2</sup>  
 Apartments 1E, 2E, 3E - 48.9 m<sup>2</sup>  
 Apartments 1F, 2F, 3F - 48.9 m<sup>2</sup>  
 Apartments 1G, 2G, 3G - 45.4 m<sup>2</sup>  
 Apartments 1H, 2H, 3H - 47.2 m<sup>2</sup>

Issue	Description	Date	Drawn	Checked
2	Revised	25.02.22	KM	MH
1	Issued for comments	22.02.22	KM	MH

**Drawing Status**

P - Planning    T - Tender    C - Construction    R - As Record

**PLANNING**

**tadw** architects

Six St. Petersgate Stockport Cheshire SK1 1HD  
 Ph 0161 477 6158 Fx 0161 480 8342 mail@tadw.co.uk www.tadw.co.uk

Client **Great Places Housing Group**

Job **Former Stalybridge Police Station, Corporation Street**

Title **Proposed Third Floor Plan and Roof Plan**

Scale **As @ A1**

Note - Prints from indicated not be to scale, check accuracy against scale

Job No. Originator Ph. Level View Role Dwg Status Rev.  
 121300-TADW- 00- 03/R- DR- A- 0107- P- 2