


Proposed Ground Floor Plan

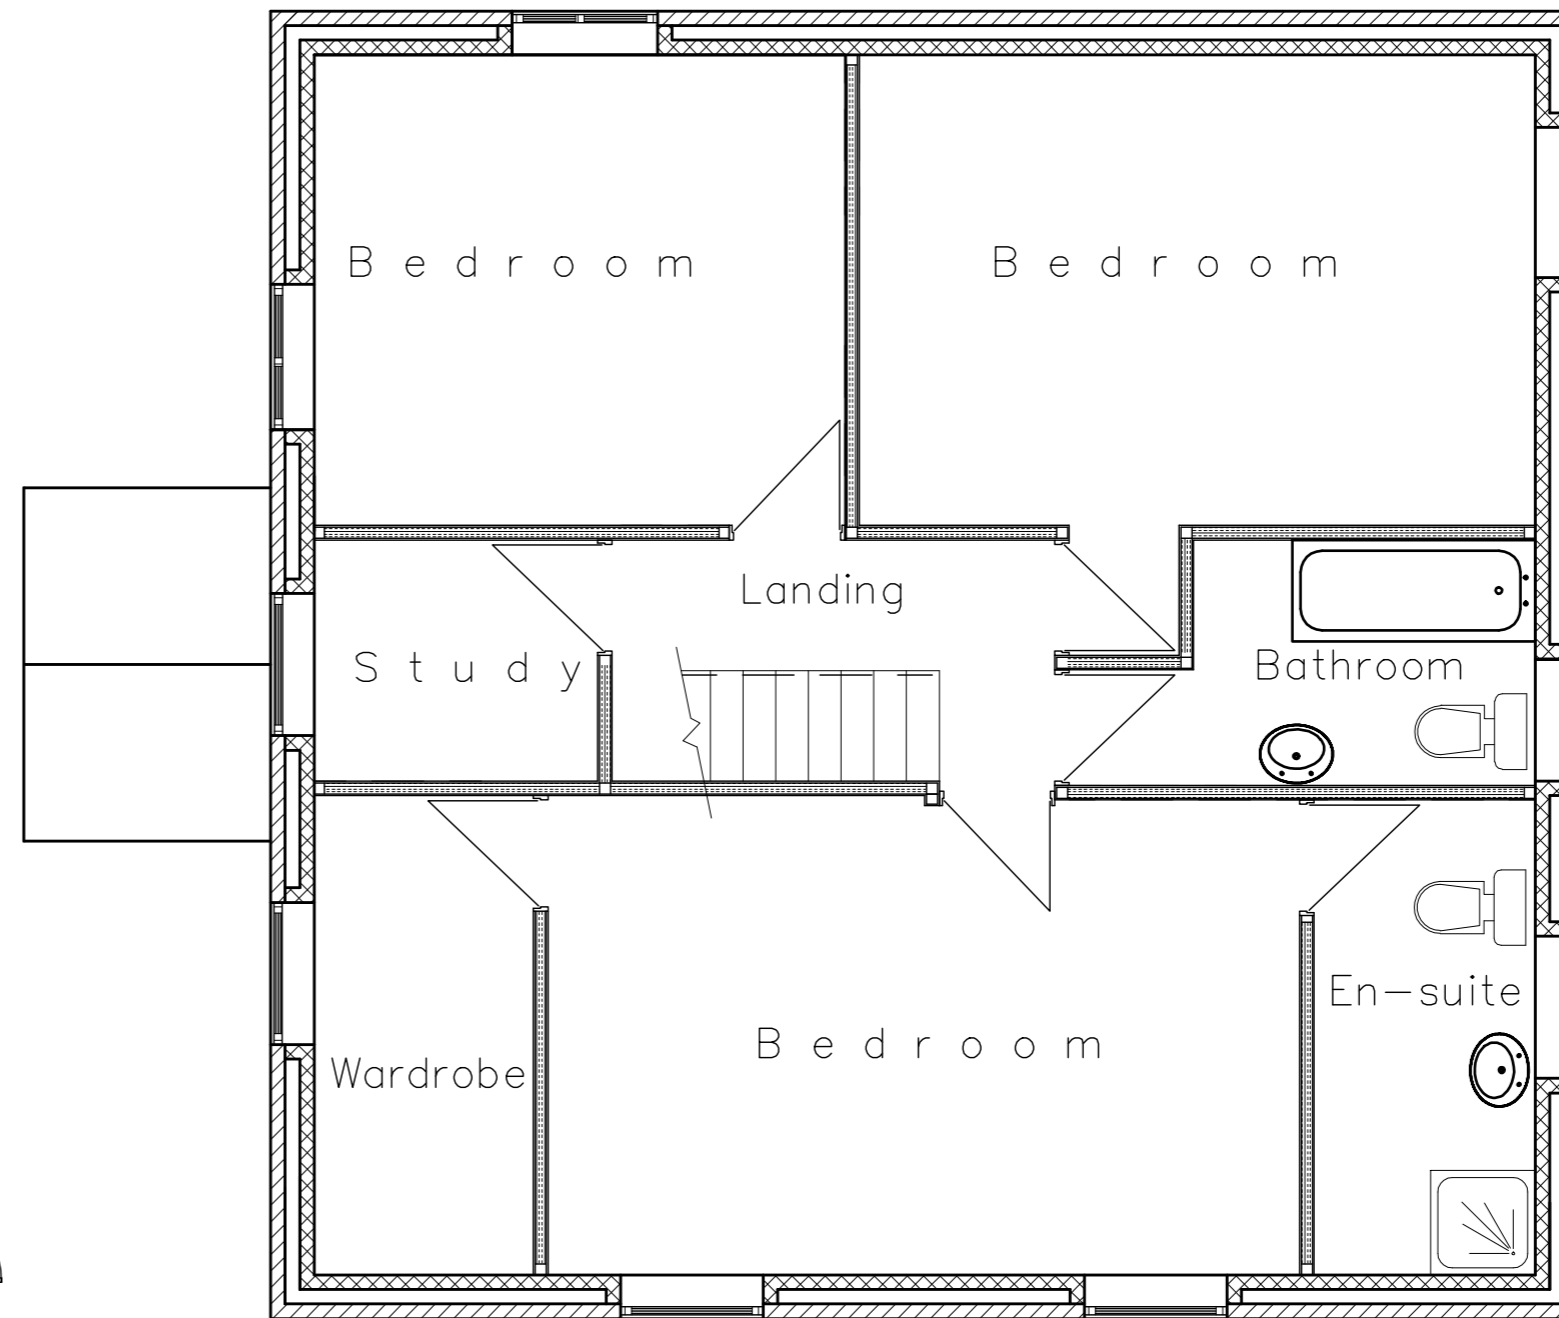

Proposed First Floor Plan

Rev B
 Windows added to the north gable walls as requested by the client
 at 2nd June 2022


Planning Plan

Proposed Detached House

**JOHN STREET
 HEYROD**




**Prepared by:-
 A & S INMAN (Designs) Ltd.
 24 GRANGETHORPE ROAD
 URMSTON
 MANCHESTER
 M41 9HT**

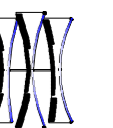

Phone 0161 747 7433

Drg. No. 1781 / 12 / 21 Sht. 3

B

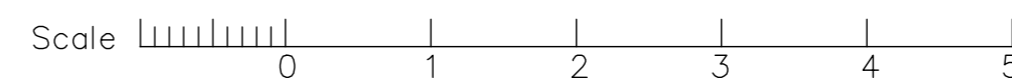

Scale 1:50 @ A2