


Revision	Author	Date
1	Initial Issue	Work in Progress

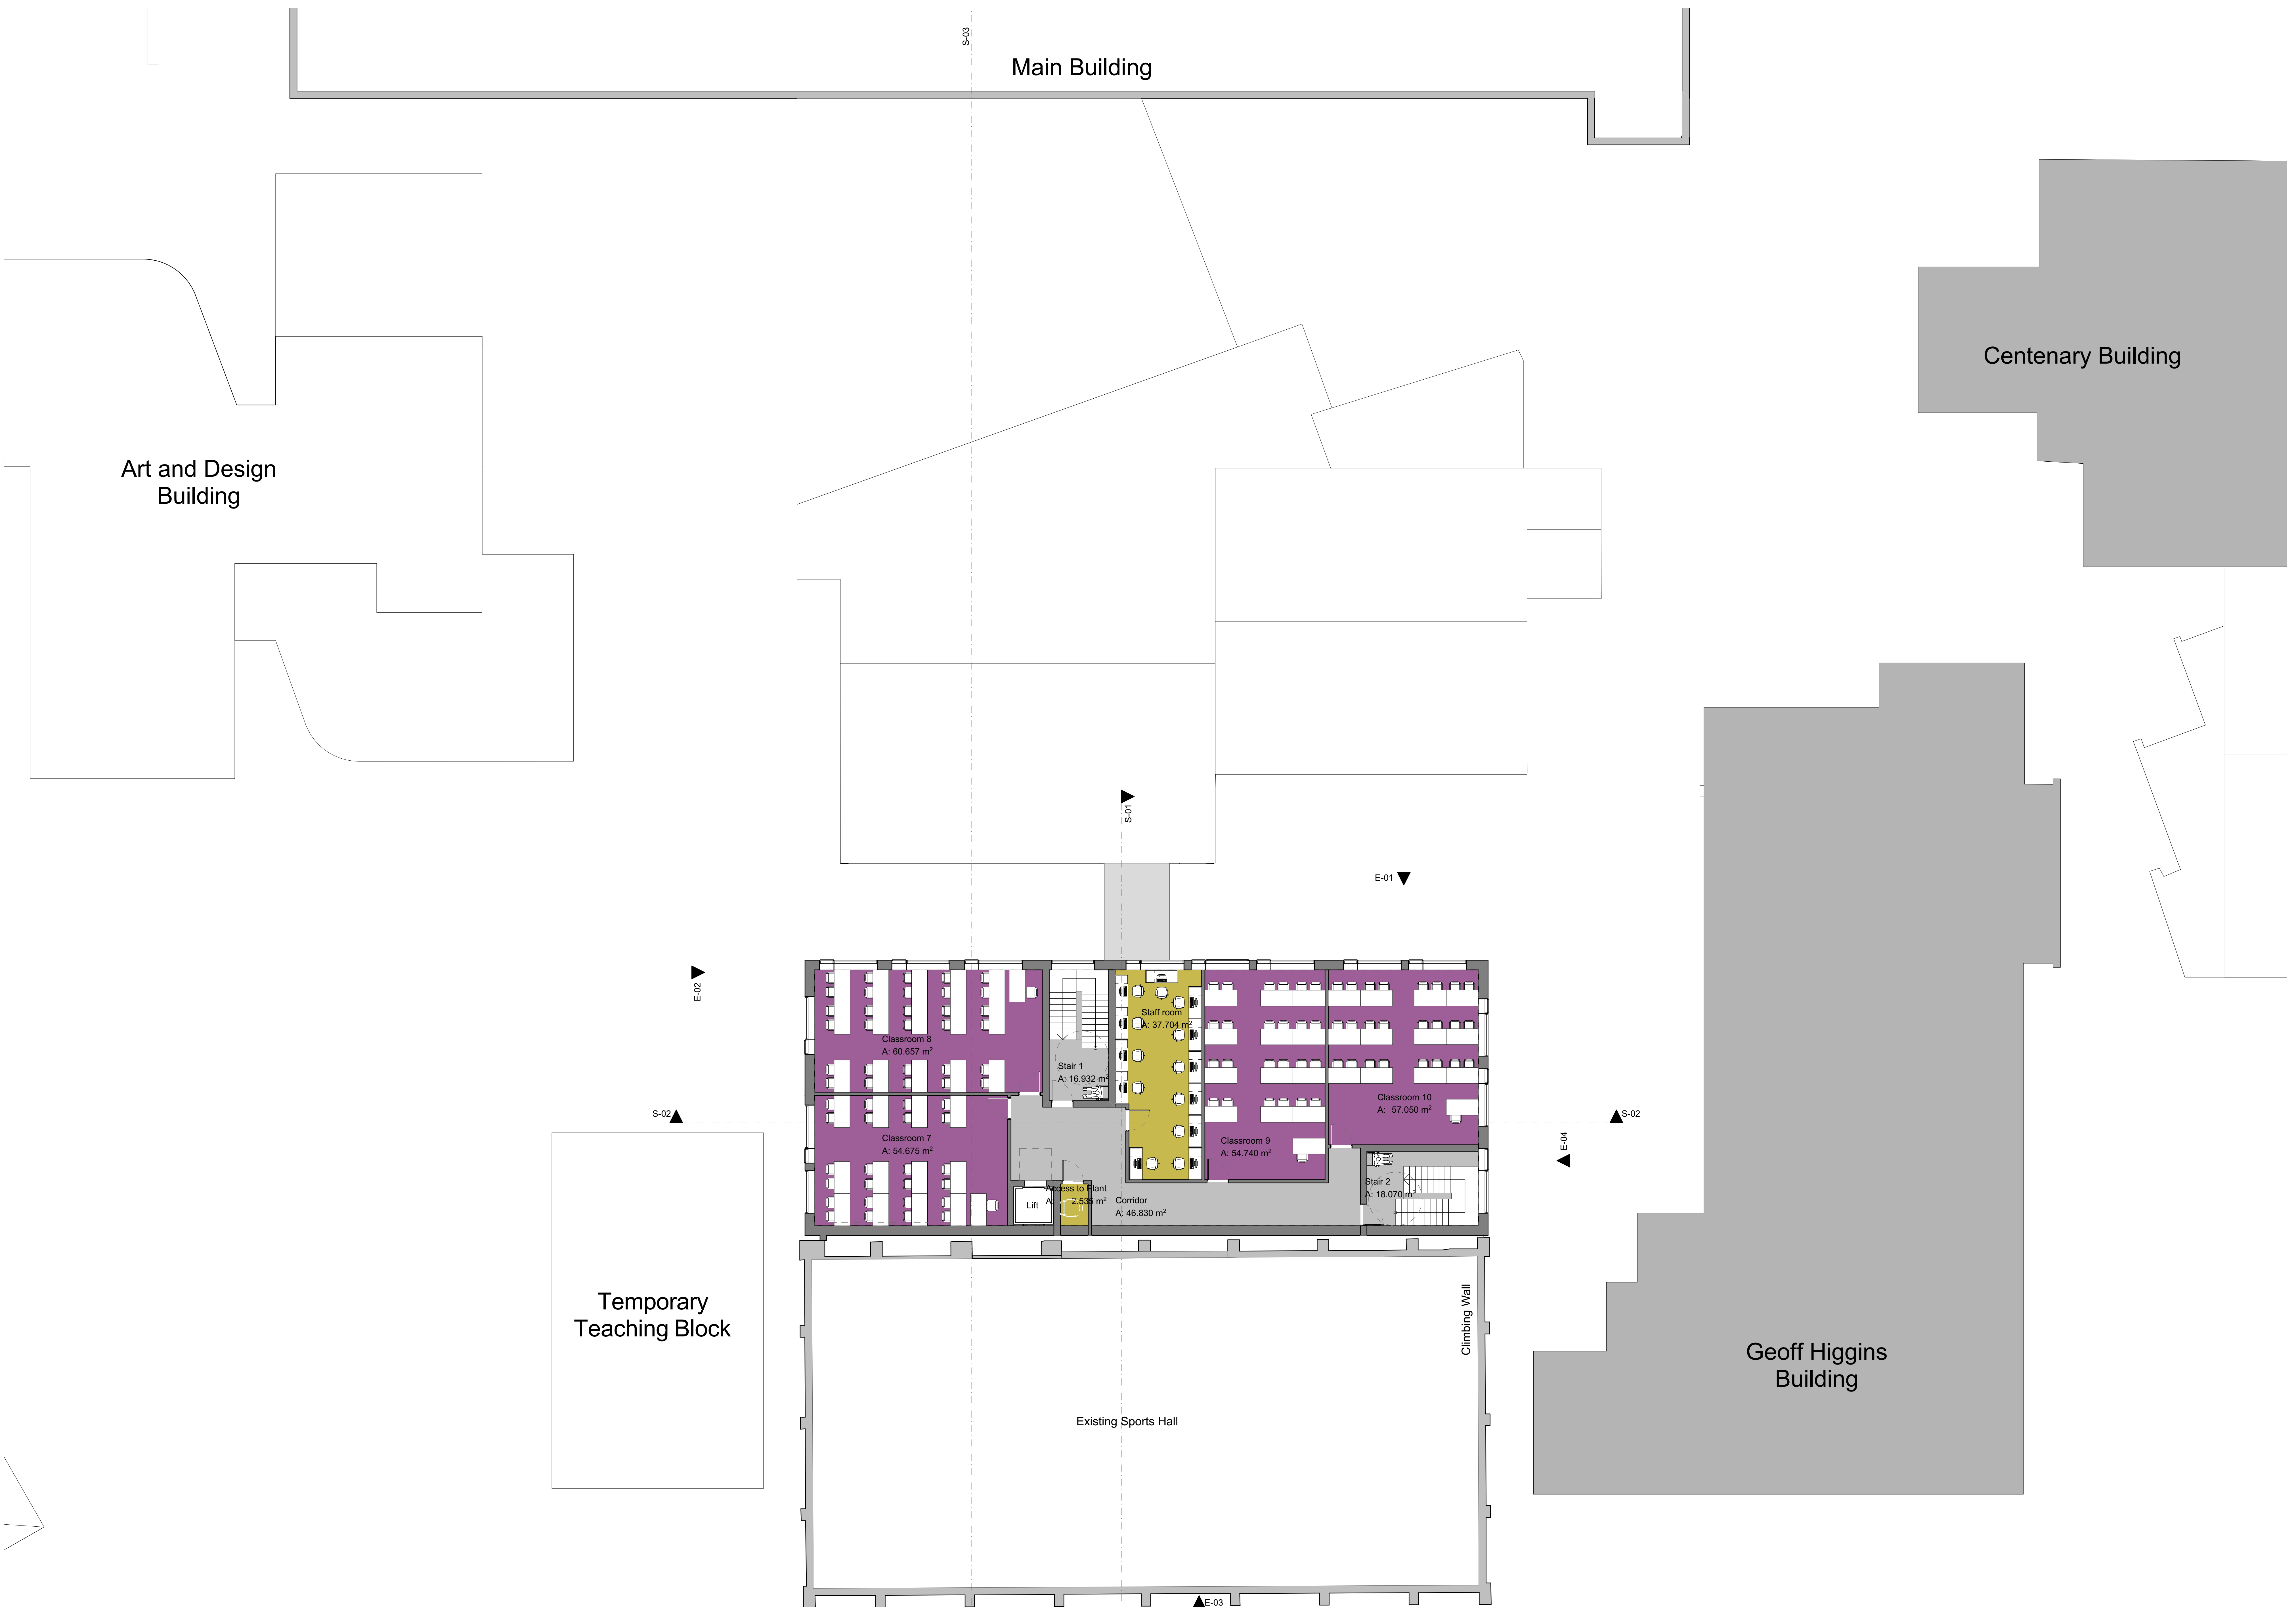

1 Unit = 1 Meter

Supplementary Notes

- The above documentation is copyright of aad Architects Ltd and is not to be copied or quoted without express written authorisation by a Director of aad Architects Ltd.
- These notes are to be read in conjunction with all relevant Architectural, Consultants, drawings, and details, Structural Engineers details and calculations and all other specialist consultants details and specifications.
- Drawing measurements shall not be obtained from scaling from the drawing.
- All dimensions are to be verified on site prior to construction.
- Any discrepancies are to be reported to aad Architects Ltd immediately.
- All work to be carried out at the discretion of the Building Control Officer and is to comply with all relevant regulations.
- All services installed to comply with all relevant regulations and to the satisfaction of the Building Control Officer.
- Any required calculations are to be provided by a certified Structural Engineer or Builder at least 28 days before commencement of said works (Client responsibility).
- Client is responsible to ensure that builder is a competent tradesman experienced in construction work of this nature and that all aspect of their work is carried out to the highest quality with appropriate insurances in place.
- Appointment of the Principal Designer under CDM regulations 2015 and completion of F10 (where applicable) is the responsibility of the Client.
- All drawings and associated information are stamped to indicate their use and their use is limited as such. Should Building works be procured from this information alone, the Clients chosen Contractor is to assume all design liability from this point forward.
- aad Architects Ltd accepts no responsibility for work not carried out to current relevant regulations, codes of practice and British / European standards. This includes, but is not limited to, the requirements of the Building Inspector, including those requirements not specified on aad Architects Ltd plans and associated documentation.

Note:
Surrounding contextual buildings and information are based on received Ordnance Survey drawings and are shown for illustrative purposes only. Indicative site boundary is subject to legal confirmation.

Note:
Information is based on OS map and received information and is subject to full topographical survey. Indicative site boundary and site constraints subject to legal confirmation. All legal easements and extent of existing underground services locations are subject to confirmation.

All works must be in compliance with Structural Engineers details and calculations which must be approved by Building Control PRIOR to commencement of said works on site. Test holes must be dug to assess existing ground conditions and information must be passed to a Structural Engineer for review to enable a suitable design of the proposed Foundations.

SUSTAINABILITY

aad Architects are proud to be part of the RIBA 2030 Climate Challenge.
Please ask us how we can help to make your project more environmentally sustainable.
As a minimum standard we have agreed that every project we work on will incorporate the following:
Our development proposals will always demonstrate how they will incorporate sustainable construction standards and techniques.
We encourage the use of sustainable construction techniques that promote the reuse and recycling of building materials, maximize opportunities for the recycling and composting of waste on the development proposals and to reduce CO2 emissions.
We encourage all contractors and sub-contractors and other relevant parties to explore the potential to implement water recycling measures on a building or site-wide scale to significantly reduce mains water demand as part of all new developments.
We also encourage everyone to consider using virtual meetings if that helps reduce the carbon associated with travel on a project.

aad architects
Unit 1112 South Street
Park Hill
Sheffield
S2 5SA
T: +44 (0)114 275 9896
E: home@aadarchitects.co.uk

Client Details
Ashdon Sixth Form College
Danton Hill, Ashdon-under-Lyne
Ashdon Sixth Form College, Ashdon-under-Lyne,
OL6 9RL

New Link Extension to Existing Sports Hall

Proposed Second Floor Plan

date	drawn by	checked by
01/05/2022	AR	TJ

Job Number: 021-011

Document Number:

021011-AAD-01-ZZ-DR-A-007-P01 - WIP

