
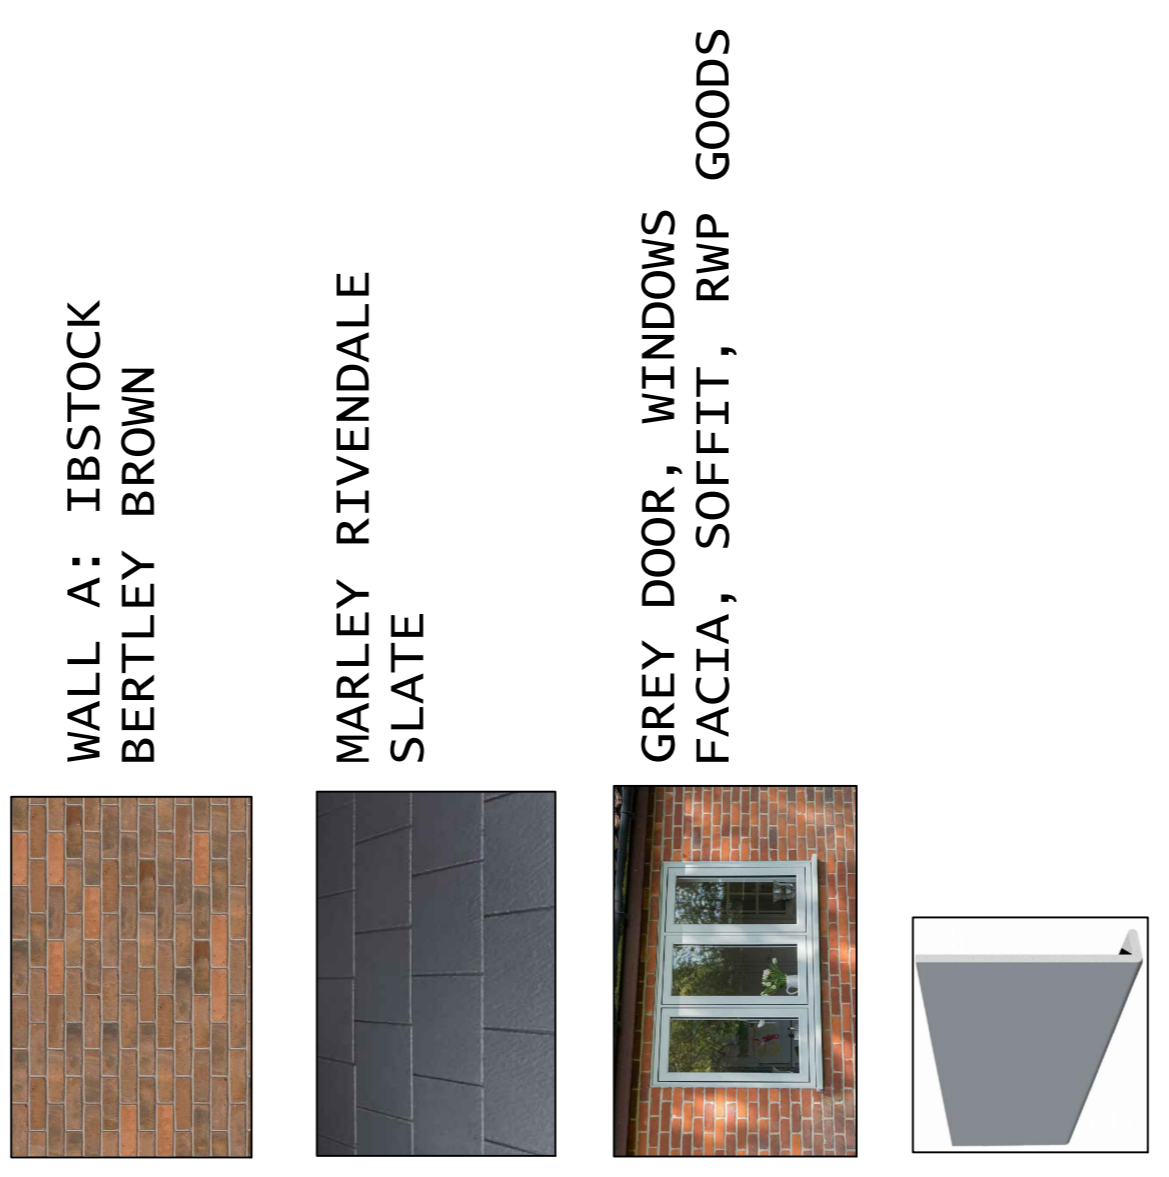
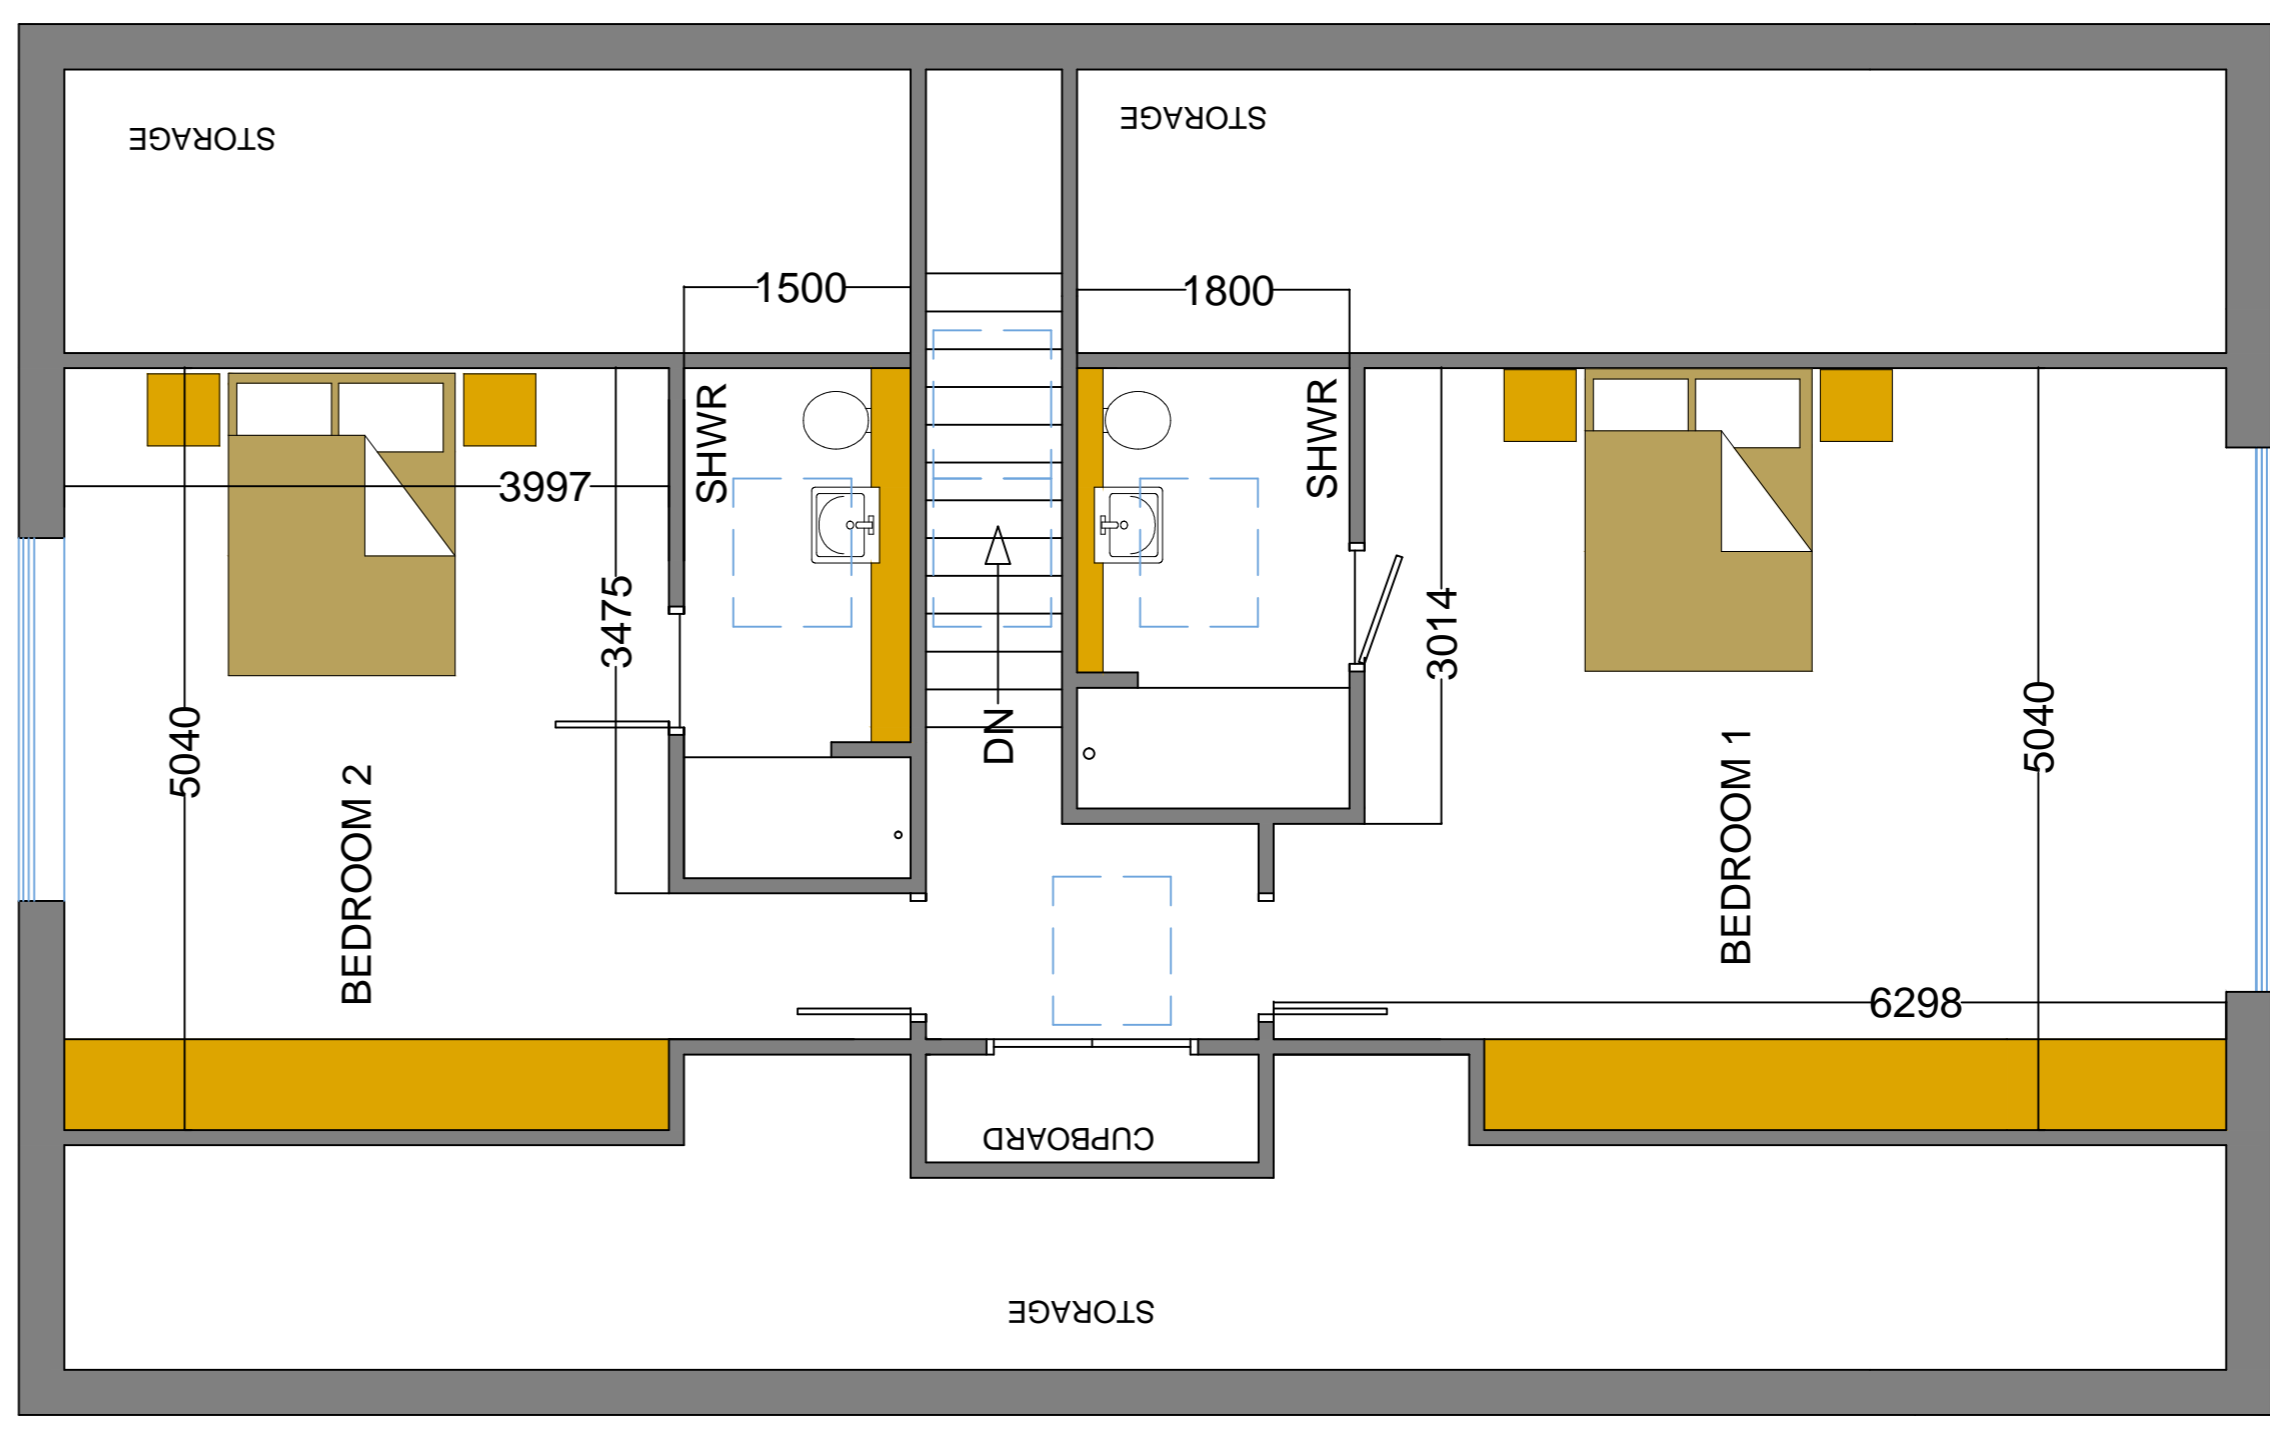


**PROPOSED FLOOR PLANS**

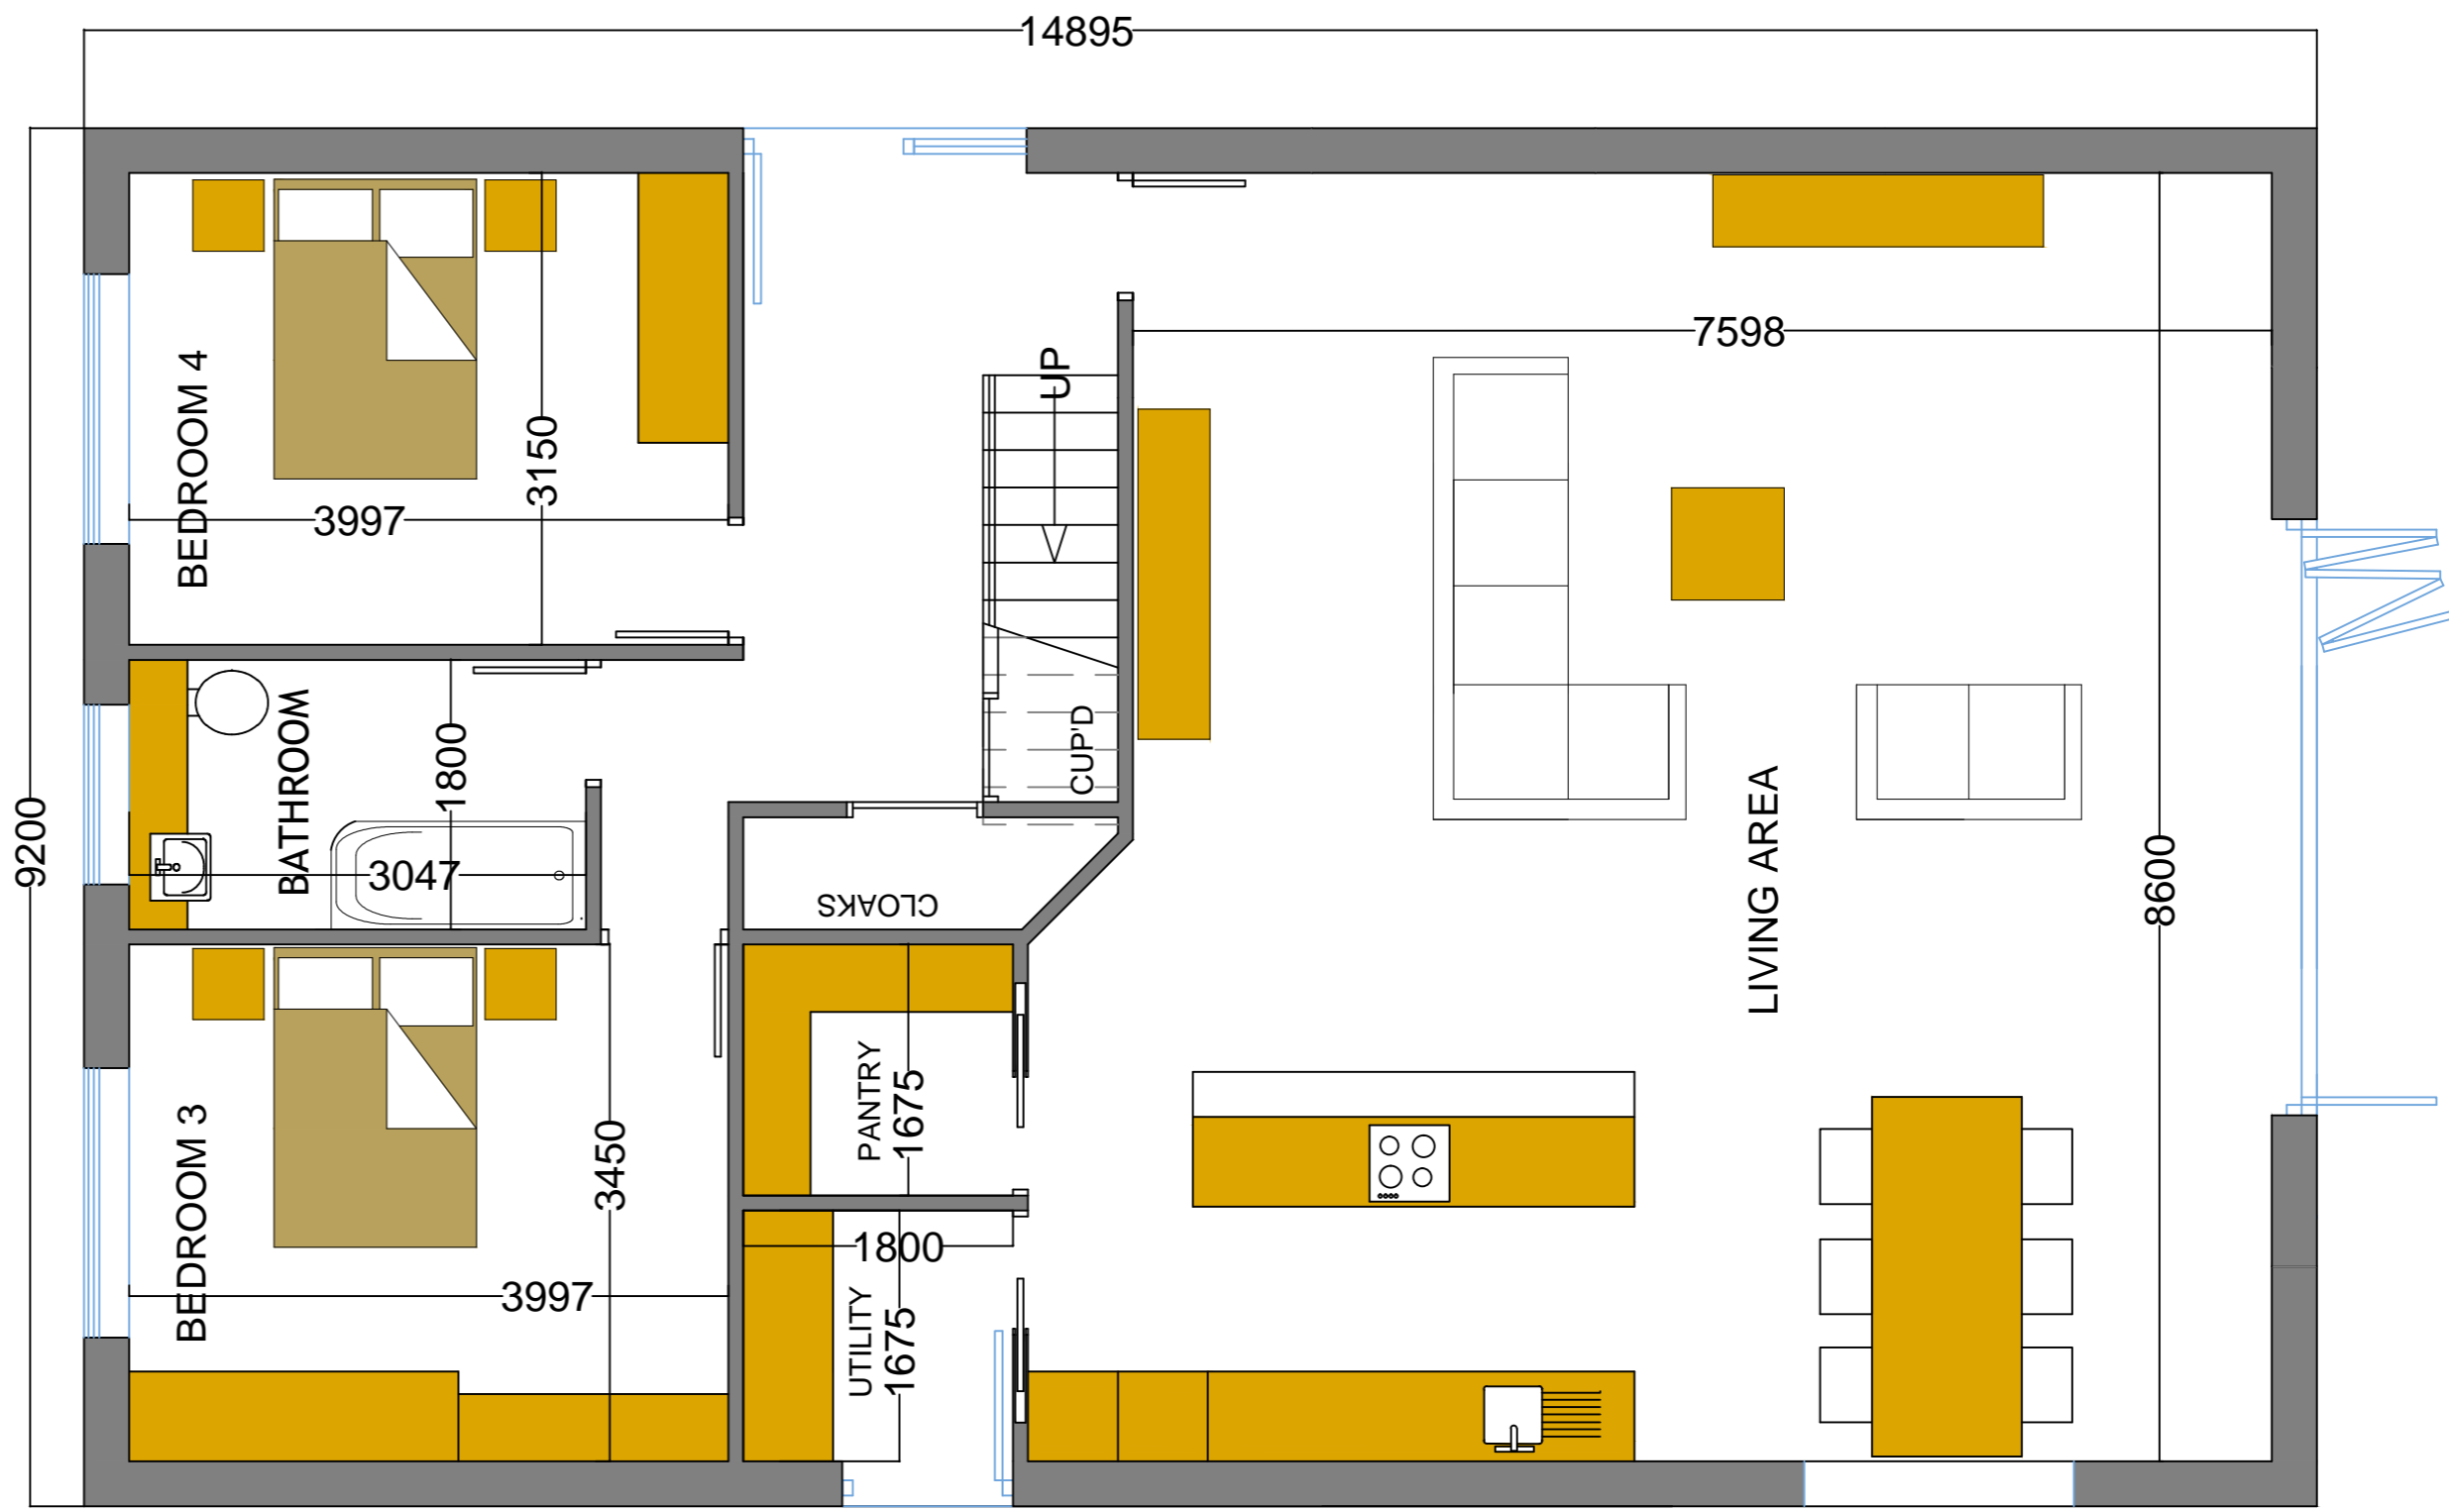

REV. DESCRIPTION.	DATE.
A BALCONY OMITTED WINDOW TO GABLE OMITTED DIMENSION / NOTES ADDED	APRIL 22

<p>Tel: 01457 838801 Mobile: 07967 233507 Fax: 01457 658801 email: pharchitecture@aol.com 7 Larkwood Close, Carrbrook, Stalybridge, Cheshire, SK15 3NL.</p>	
Drawing Number,	Date
020/TSE/003	MARCH.20
Revision,	Scale, Drawn,
A	A1 I:100 PH
Drawing / Job Title,	
2 Proposed Dwelling to Land at end of Stablefold, MOSLEY, A-U-L, OL5 0DJ	
PROPOSED PLANS AND ELEVATIONS	
Client, C/O AGENT	

GROUND FLOOR PLAN -123 SQM

FIRST FLOOR PLAN - 69 SQM PLUS STORAGE / CUPBOARD