



SIDE ELEVATION AS EXISTING

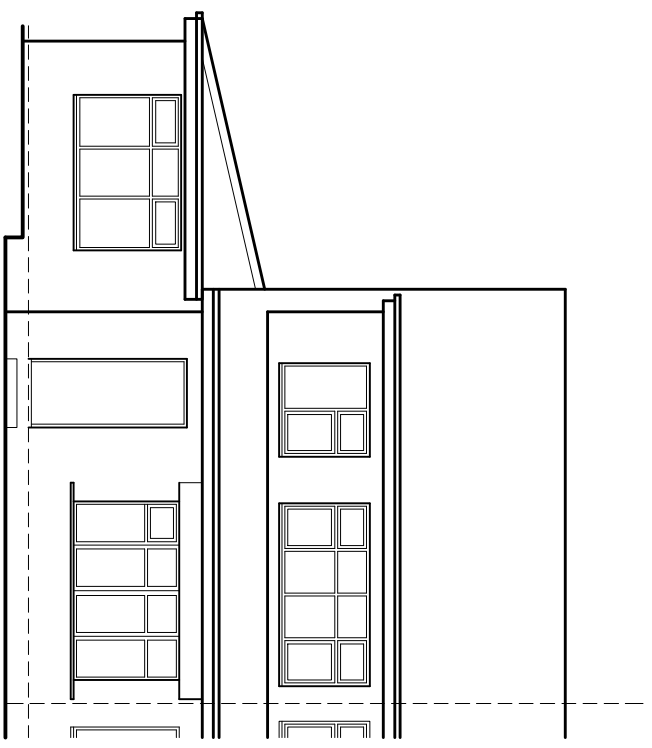


FRONT ELEVATION AS EXISTING

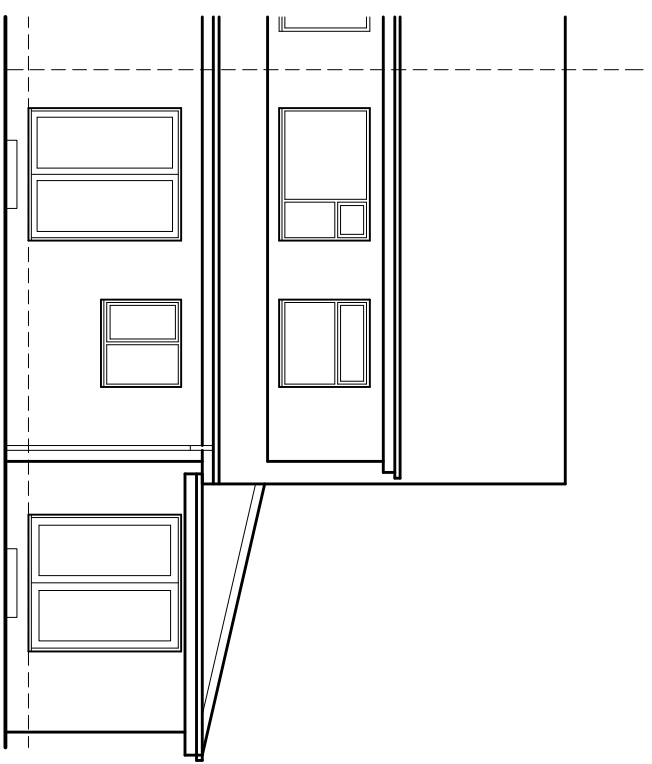


REAR ELEVATION AS EXISTING

All dimensions are to be checked on site prior to construction, measurements are to be taken to the face of the work unless otherwise stated. All dimensions are given in millimetres unless otherwise stated. Any dimensions are given in millimetres unless otherwise stated. All dimensions are given in millimetres unless otherwise stated. All dimensions are given in millimetres unless otherwise stated.

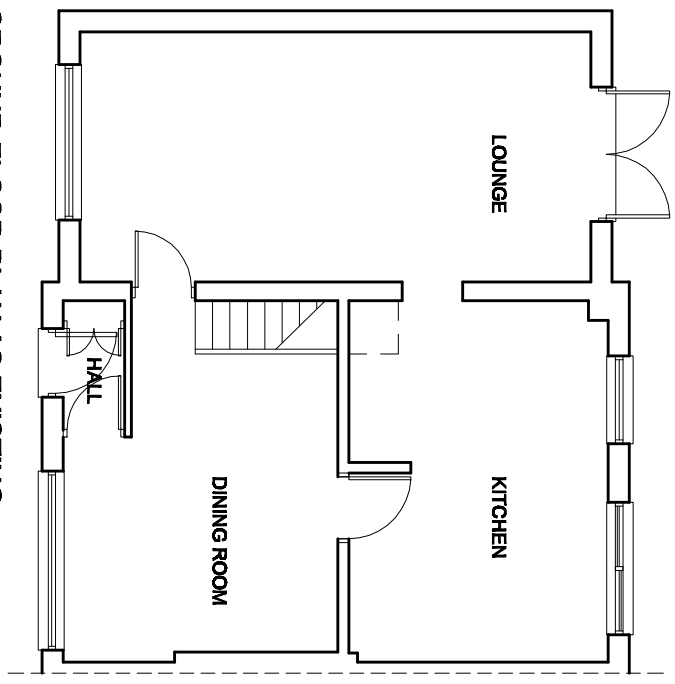

GROUND FLOOR PLAN AS EXISTING

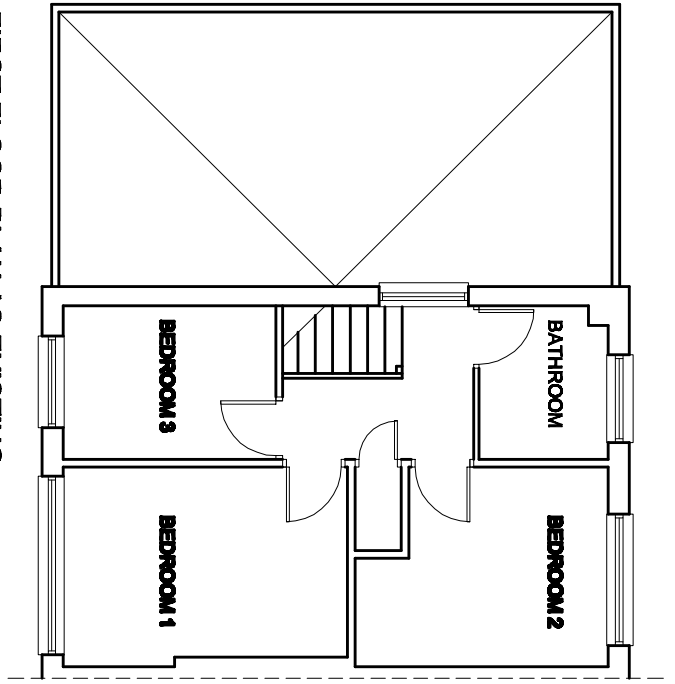

FIRST FLOOR PLAN AS EXISTING



LOCATION PLAN 1:1250

Client
Mr & Mrs Dawson

Project
Proposed first floor side extension to form main bedroom and en-suite at 28 Angel Close, Duddifield, SK18 4XA

Drawing
Plans and elevations as existing and location plan

Drawing number 2022-009-001
Scale 1:100 and 1:1250@A3

Revision

Date
Drawn By

PLANZ
K Myhill
39 Market Street
Brockton Heath
Cheshire
SK14 6AX

Tel : 01457 786723
Mob : 07712 409024
Email : planz@planzintermark.com