

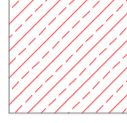


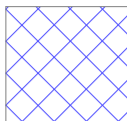





Notes :
 1. This drawing should not be scaled, figured dimensions only to be taken
 2. should any discrepancies be found with this drawing, please inform this office.
 3. Copyright of this drawing is owned by JM Architects.
 Structural information indicative only. To be confirmed by Structural Engineer.

NOTE:
 Roof to achieve 0.13 U-value

-  Euroclad Elite System 3
-  Bauder Inverted Roof and 600x600 paving slab
-  Maintenance path
-  EWT_07A Roof Upstand
-  Gutter line, Size TBC
-  PV Zone (approx.200sqm) TBC
-  Guardrail for use with the Ascent walkway grillage system
-  BILCO Roof Edge Protection system - free standing

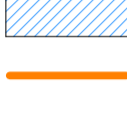

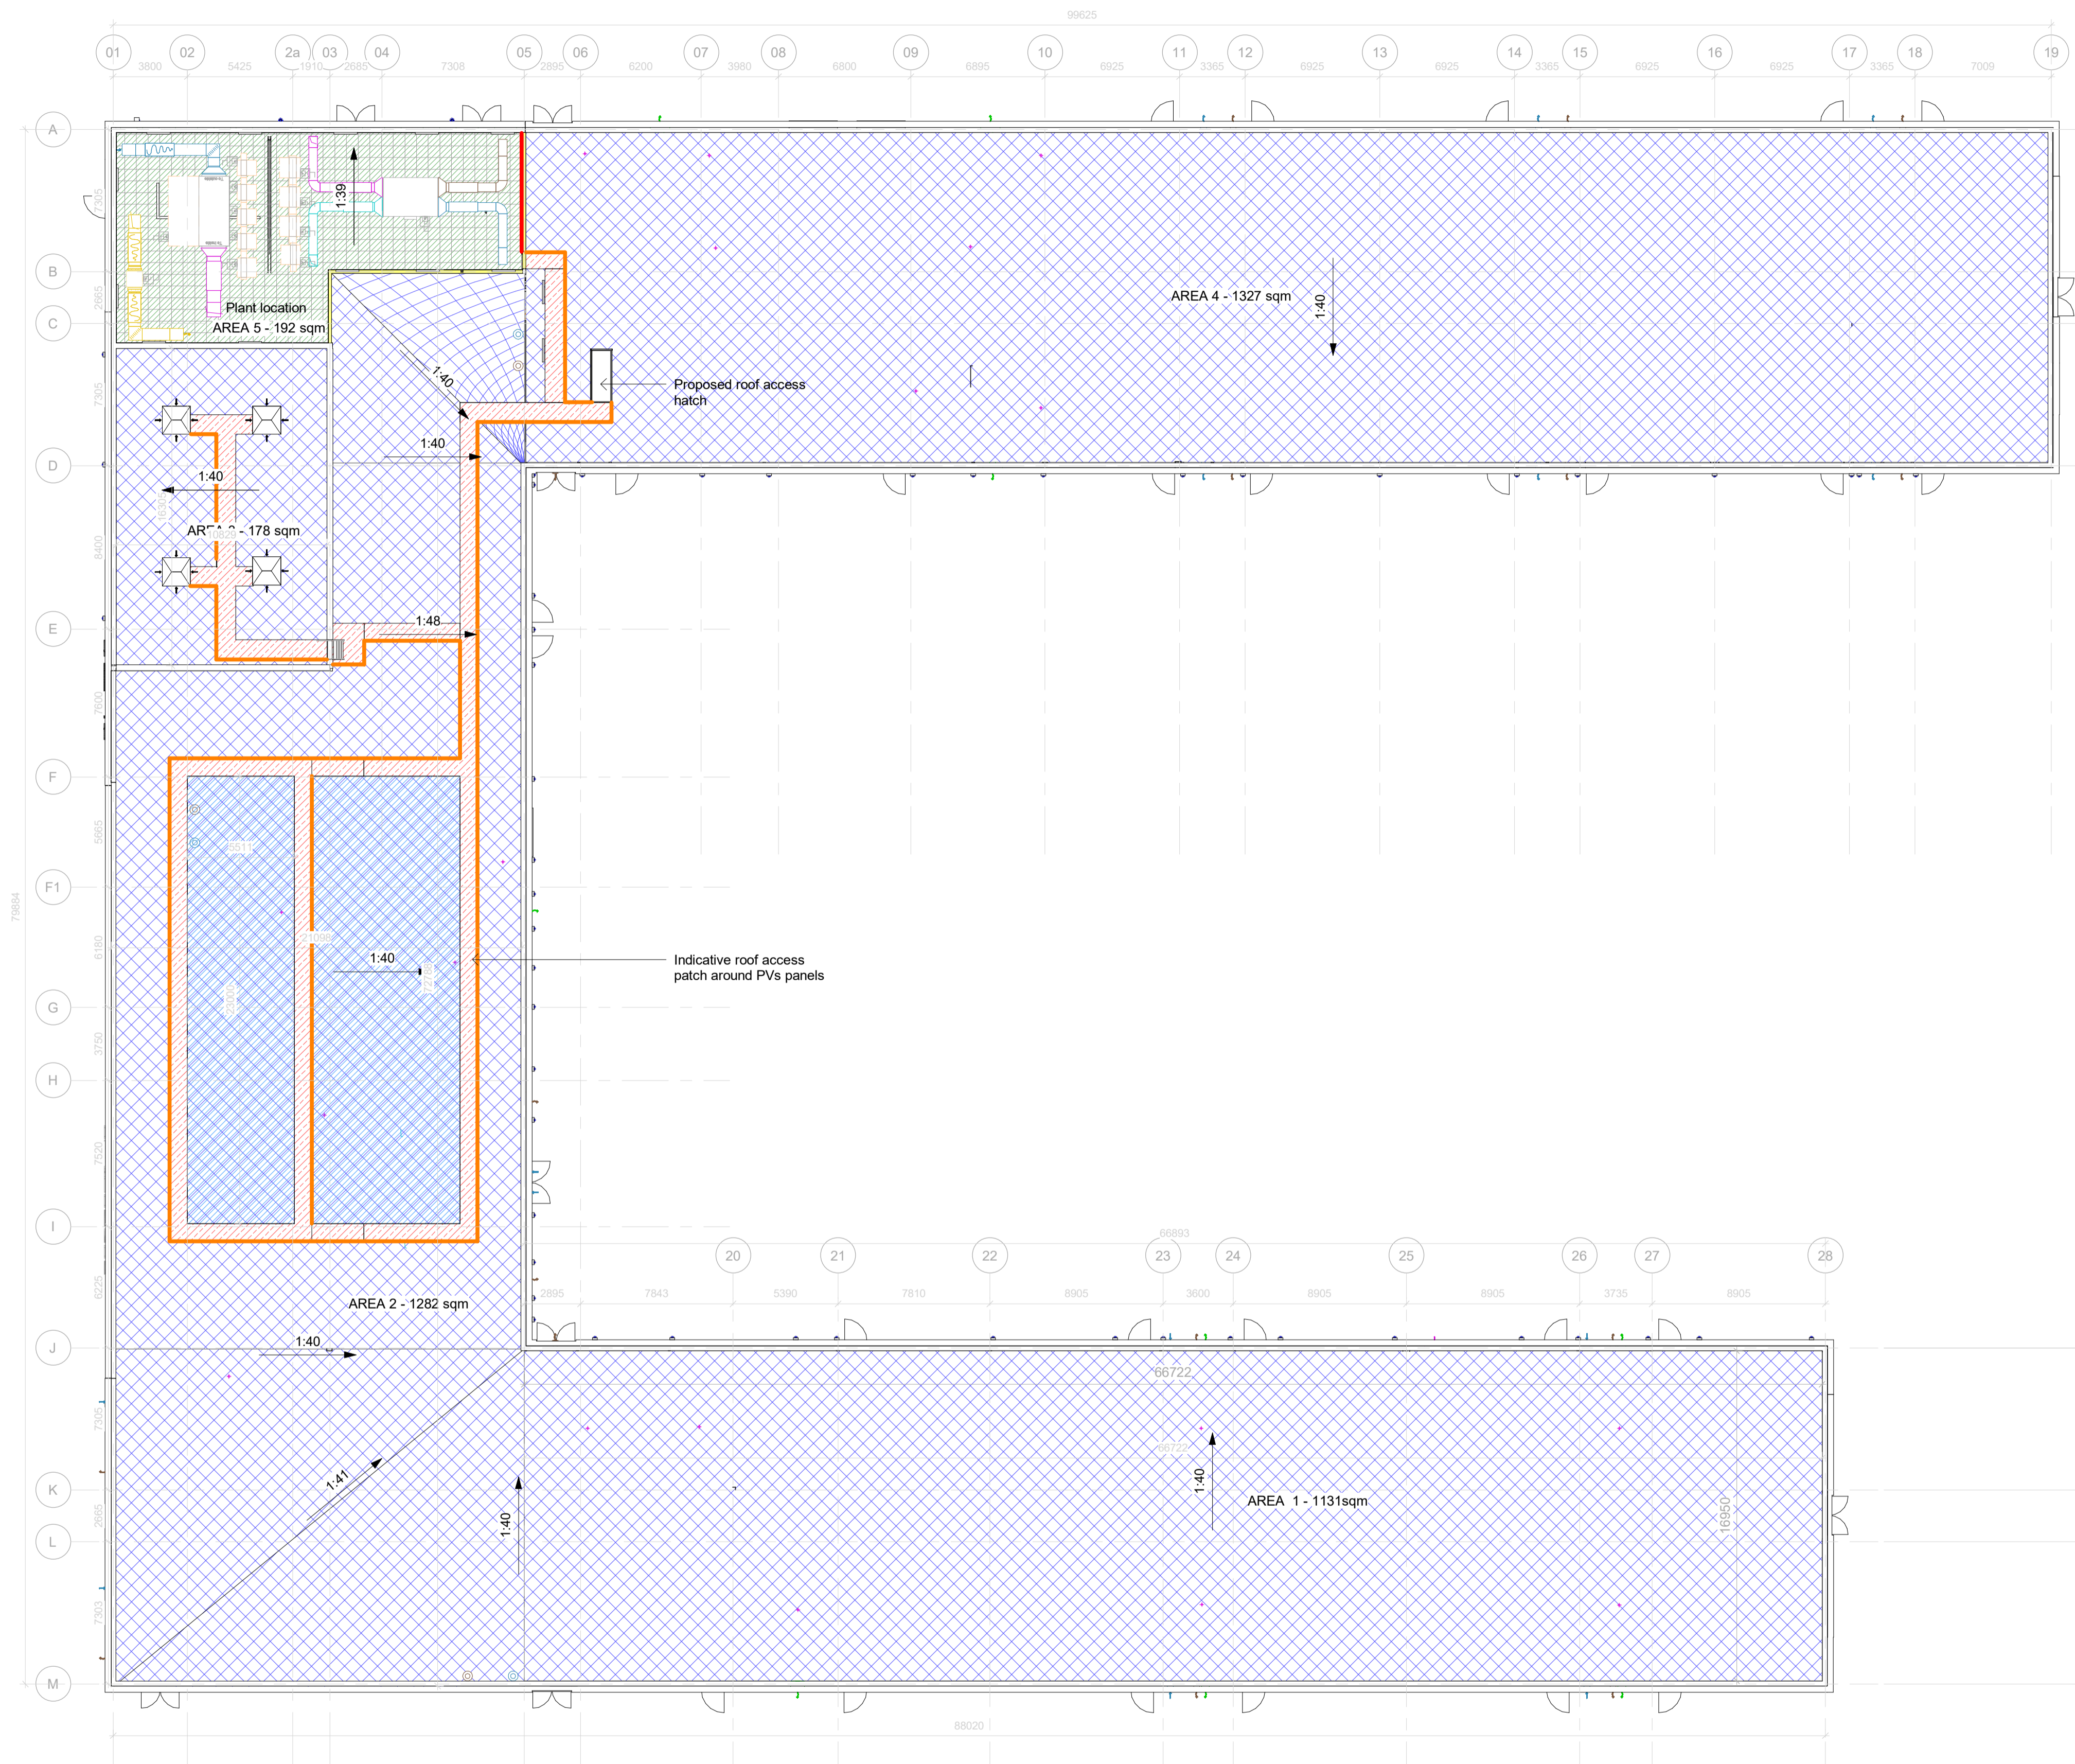P01	Issued for planning	20-06-2022	PW	JK
Rev	Description	Date	Drn By	Chk By

jmarchitects

Project Hawthorns SEND	3A 54 Princess Street Manchester M1 6HS
Title Proposed Roof Plan	T : 0161 200 6300 F : 0161 200 6301
Client Robertson	man@jmarchitects.net www.jmarchitects.net
Purpose For Planning	Scale: As indicated @ A1
Drawing Number HAW-JMA-SX-01-DR-A-PL0001	Status Revision JMA Project Number S2 P01 6903