



Note:
 Studio OL3 Ltd shall have no responsibility for any use made of this document other than for that which it was prepared and issued.
 All dimensions and levels to be checked on site.
 Any discrepancies should be reported to Studio OL3 Ltd.
 This drawing should not be reproduced without written permission from Studio OL3 Ltd.

LEGEND - GROUND FLOOR LEVEL

UNIT	Approx net m ²	Type
1	58	1 Bed 2p
2	38	1 Bed 1p
3	42	1 Bed 1p
4	42	1 Bed 1p
5	39	1 Bed 1p
6	38	1 Bed 1p
7	40	1 Bed 1p
8	40	1 Bed 1p
9	40	1 Bed 1p
10	37	1 Bed 1p
11	40	1 Bed 1p
12	48	1 Bed 1p
13	42	1 Bed 1p
14	52	1 Bed 2p
15	43	1 Bed 1p
16	42	1 Bed 1p

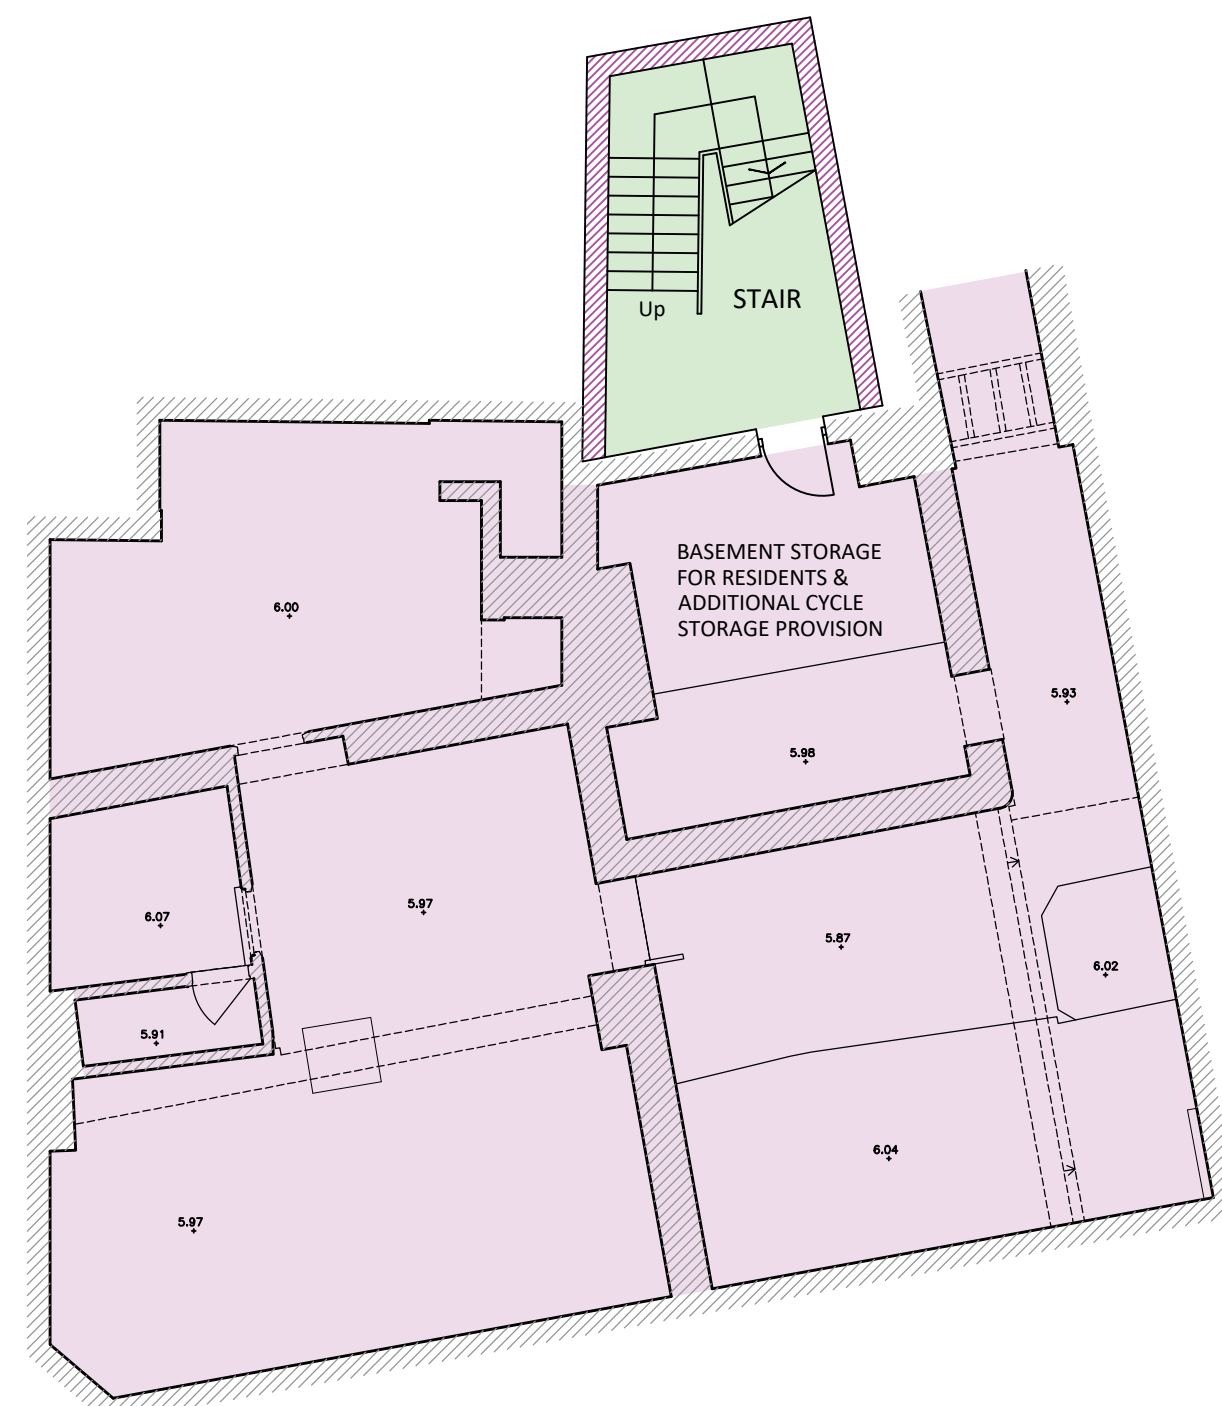

Basement Floor Plan as Proposed
 Scale @ 1 : 100

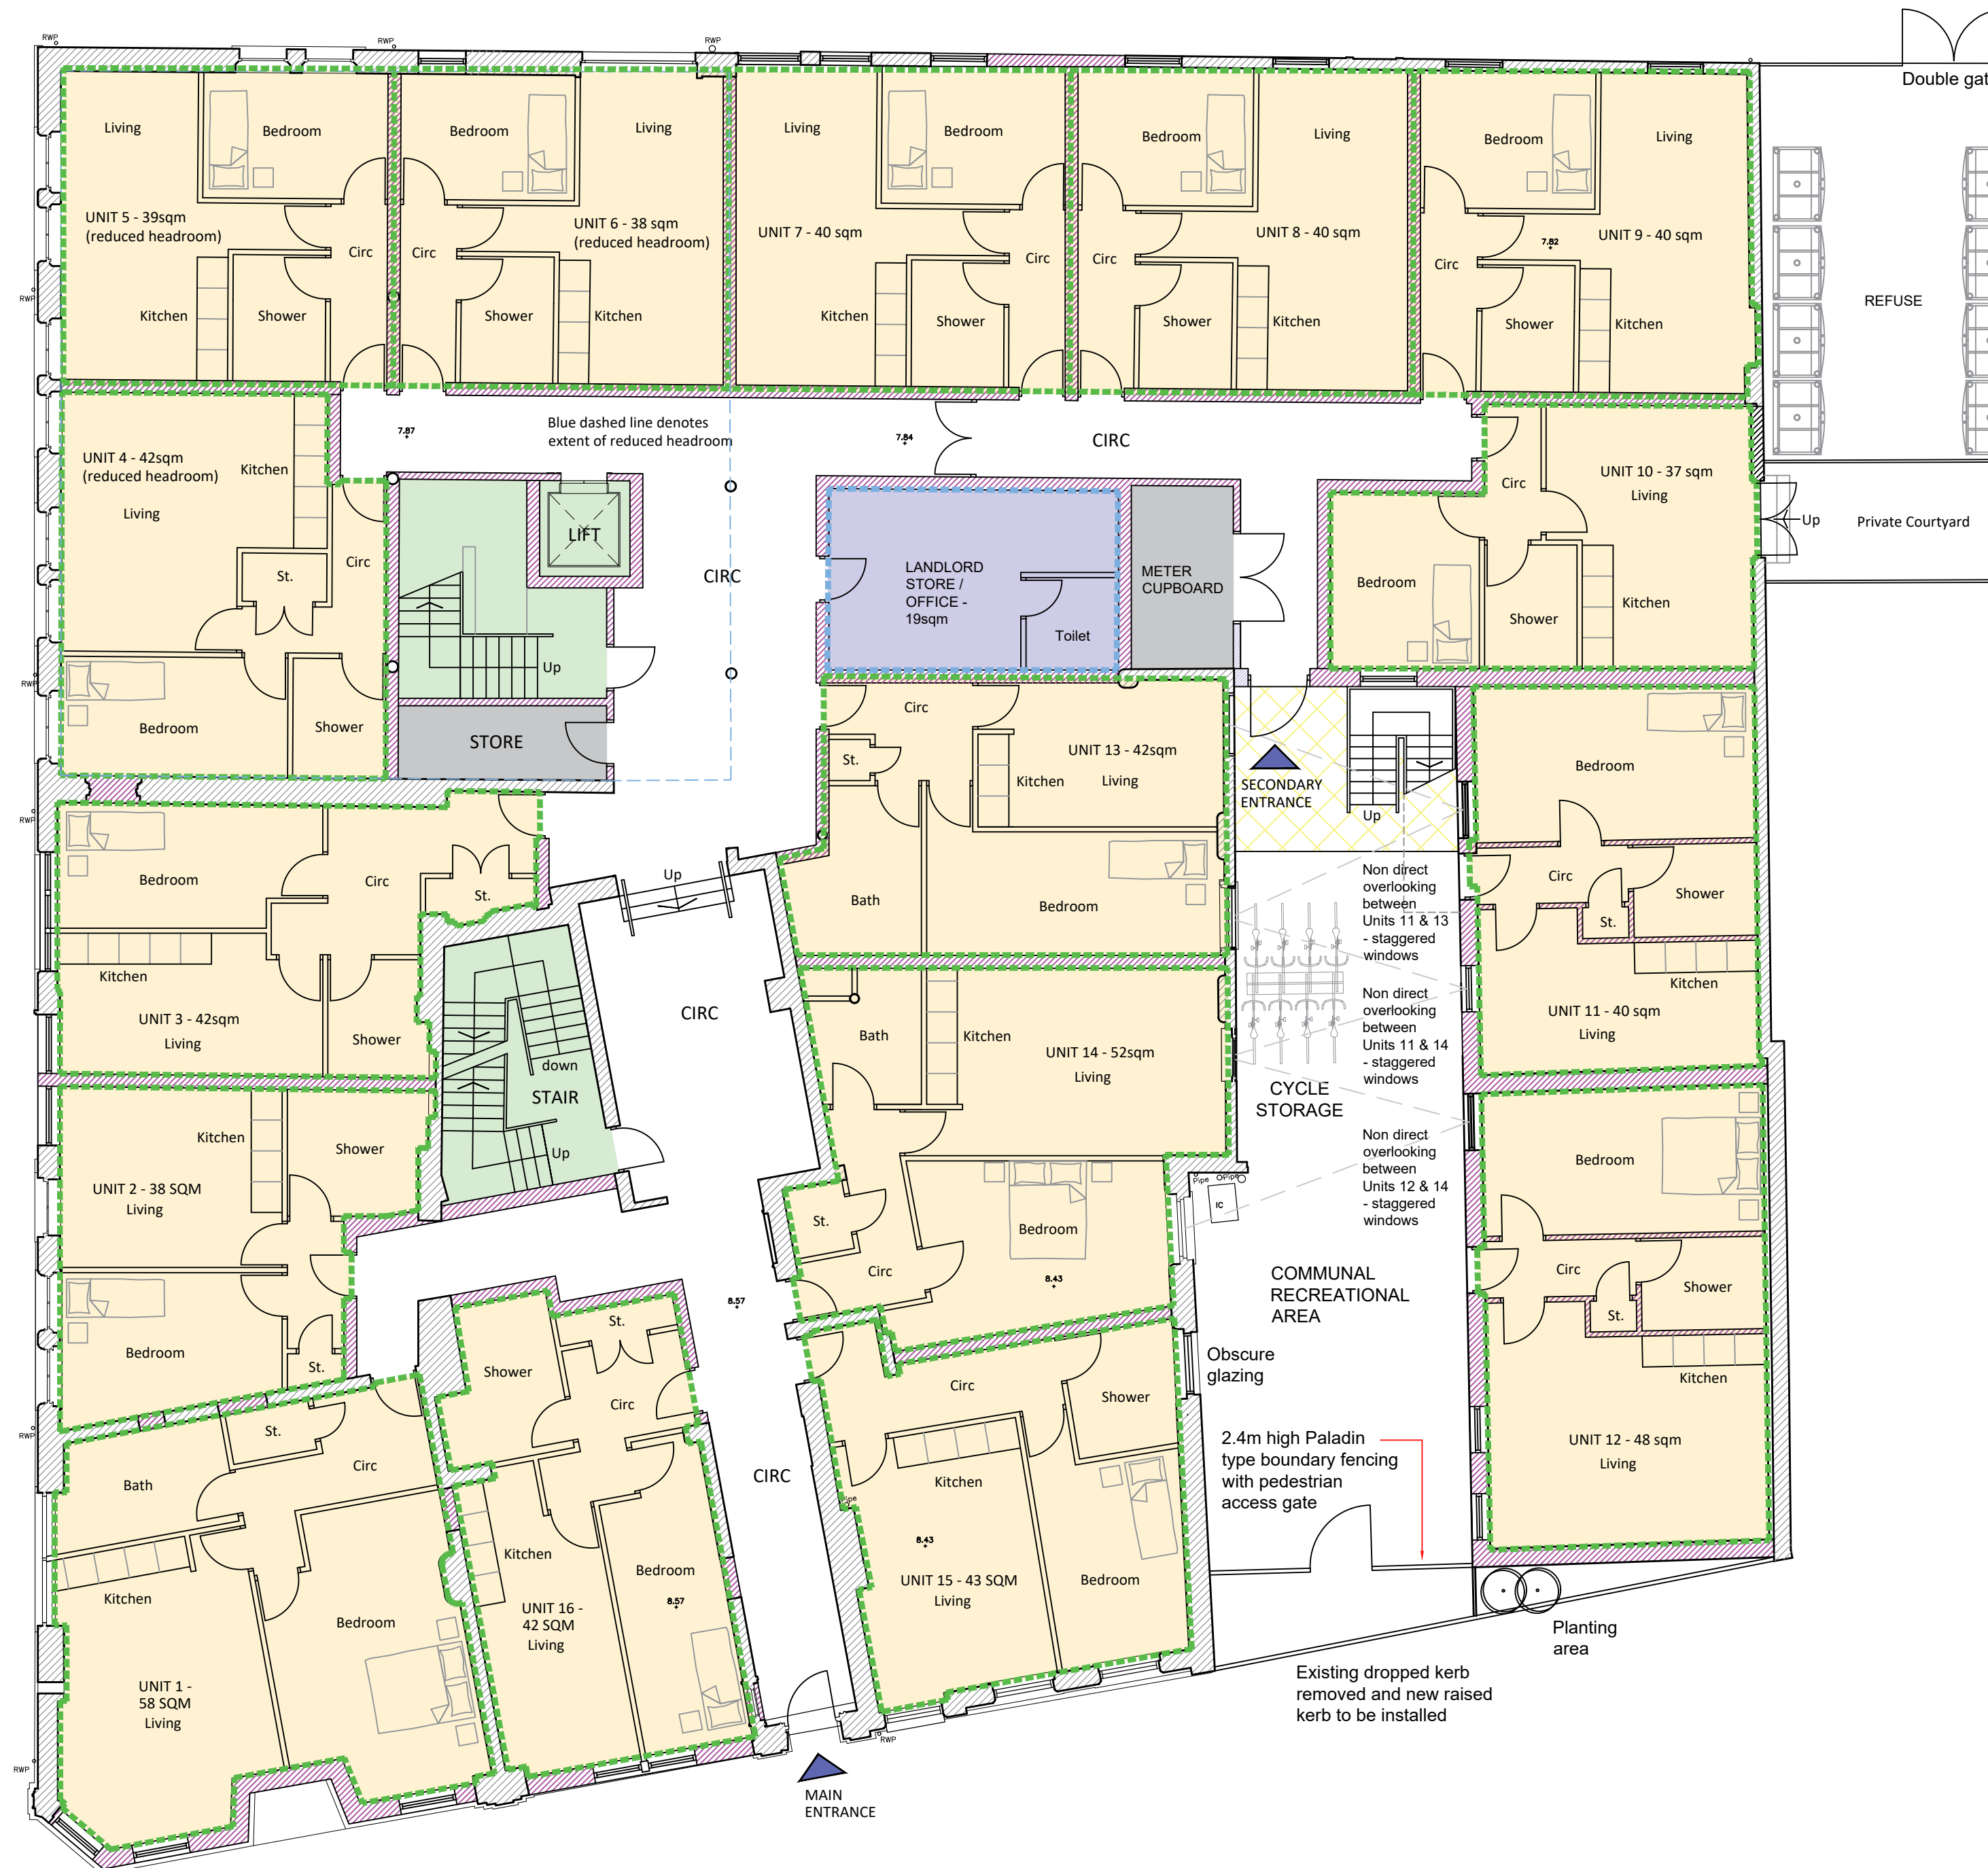

Ground Floor Plan as Proposed
 Scale @ 1 : 100

PLANNING

No.	Date	Description	Issued by
A	16.05.2022	Scheme revision for planning	
B	09.11.22	Revision in line with L.A. Comments	
C	14.11.22	Revision in line with L.A. Comments	
D	15.12.22	Revision in line with L.A. Comments	

INFINITY PROPERTY INVESTMENTS LTD

61-63 STOCKPORT ROAD, ASHTON-UNDER-LYNE

CONVERSION OF EXISTING BUILDING TO FLATS

Basement and Ground Floor Plans as Proposed

Drawing Number	Project number	873-01
P-08	Date	07.06.2021
Current Revision	Drawn by	DM
D	Checked by	OL3
	Scale @ A1	As indicated

STUDIO OL3
 ARCHITECTURAL DESIGN

Unit 23 Broadway Business Park Chadderton OL9 9XA
 Email - design@studio-ol3.co.uk - Web - www.studio-ol3.co.uk