


Note:  
 Studio OL3 Ltd shall have no responsibility for any use made of this document other than for that which it was prepared and issued.  
 All dimensions and levels to be checked on site.  
 Any discrepancies should be reported to Studio OL3 Ltd.  
 This drawing should not be reproduced without written permission from Studio OL3 Ltd.

**LEGEND - SECOND FLOOR LEVEL**

UNIT	Approx net m <sup>2</sup>	Type
36	39	1 Bed 1p
37	38	1 Bed 1p
38	37	1 Bed 1p
39	37	1 Bed 1p
40	37	1 Bed 1p
41	37	1 Bed 1p
42	37	1 Bed 1p
43	37	1 Bed 1p

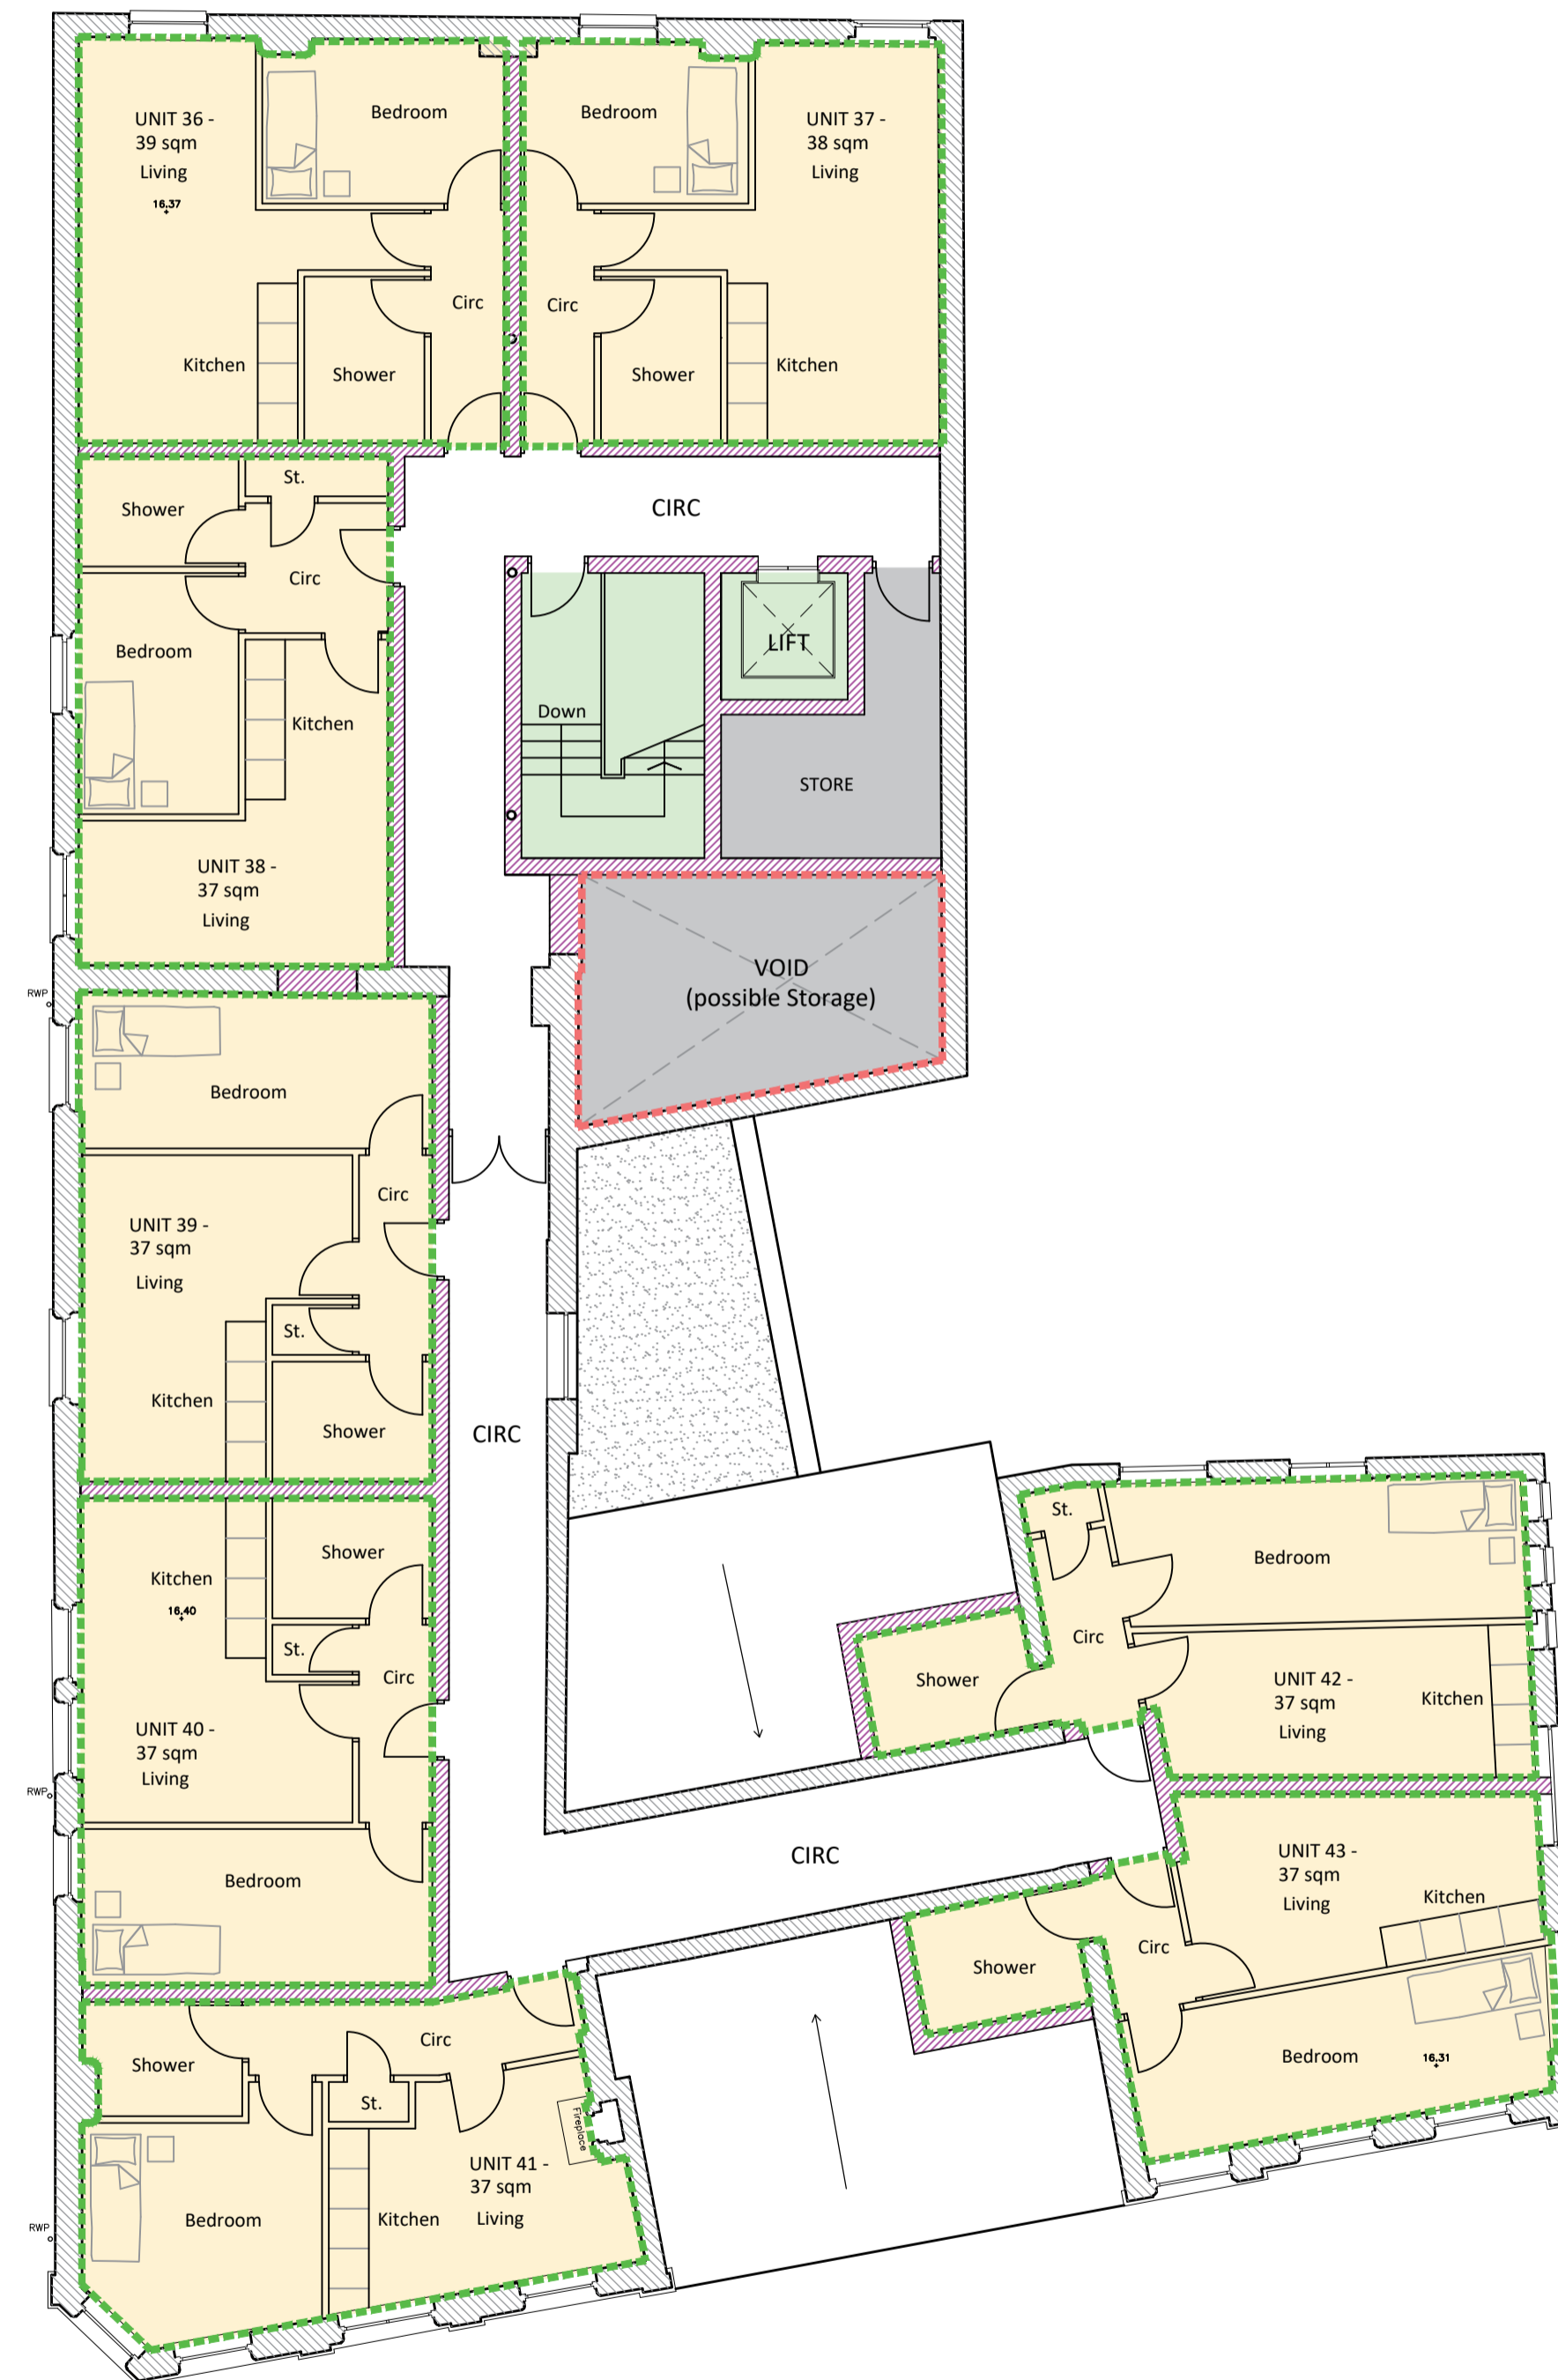

Second Floor Plan as Proposed  
 Scale @ 1 : 100

**PLANNING**

No.	Date	Description	Issued by
A	16.05.2022	Scheme revision for planning	
B	09.11.22	Revision in line with L.A. Comments	

INFINITY PROPERTY INVESTMENTS LTD  
 61-63 STOCKPORT ROAD,  
 ASHTON-UNDER-LYNE

CONVERSION OF EXISTING BUILDING TO FLATS

Second Floor Plan as Proposed

Drawing Number	Project number	873-01
P-11	Date	07.06.2021
Current Revision	Drawn by	DM
B	Checked by	OL3
	Scale @ A1	As indicated

**STUDIO OL3**  
 ARCHITECTURAL DESIGN

Unit 23 Broadway Business Park Chadderton OL9 9XA  
 Email - design@studio-ol3.co.uk - Web - www.studio-ol3.co.uk