


Note:  
 Studio OL3 Ltd shall have no responsibility for any use made of this document other than for that which it was prepared and issued.  
 All dimensions and levels to be checked on site.  
 Any discrepancies should be reported to Studio OL3 Ltd.  
 This drawing should not be reproduced without written permission from Studio OL3 Ltd.

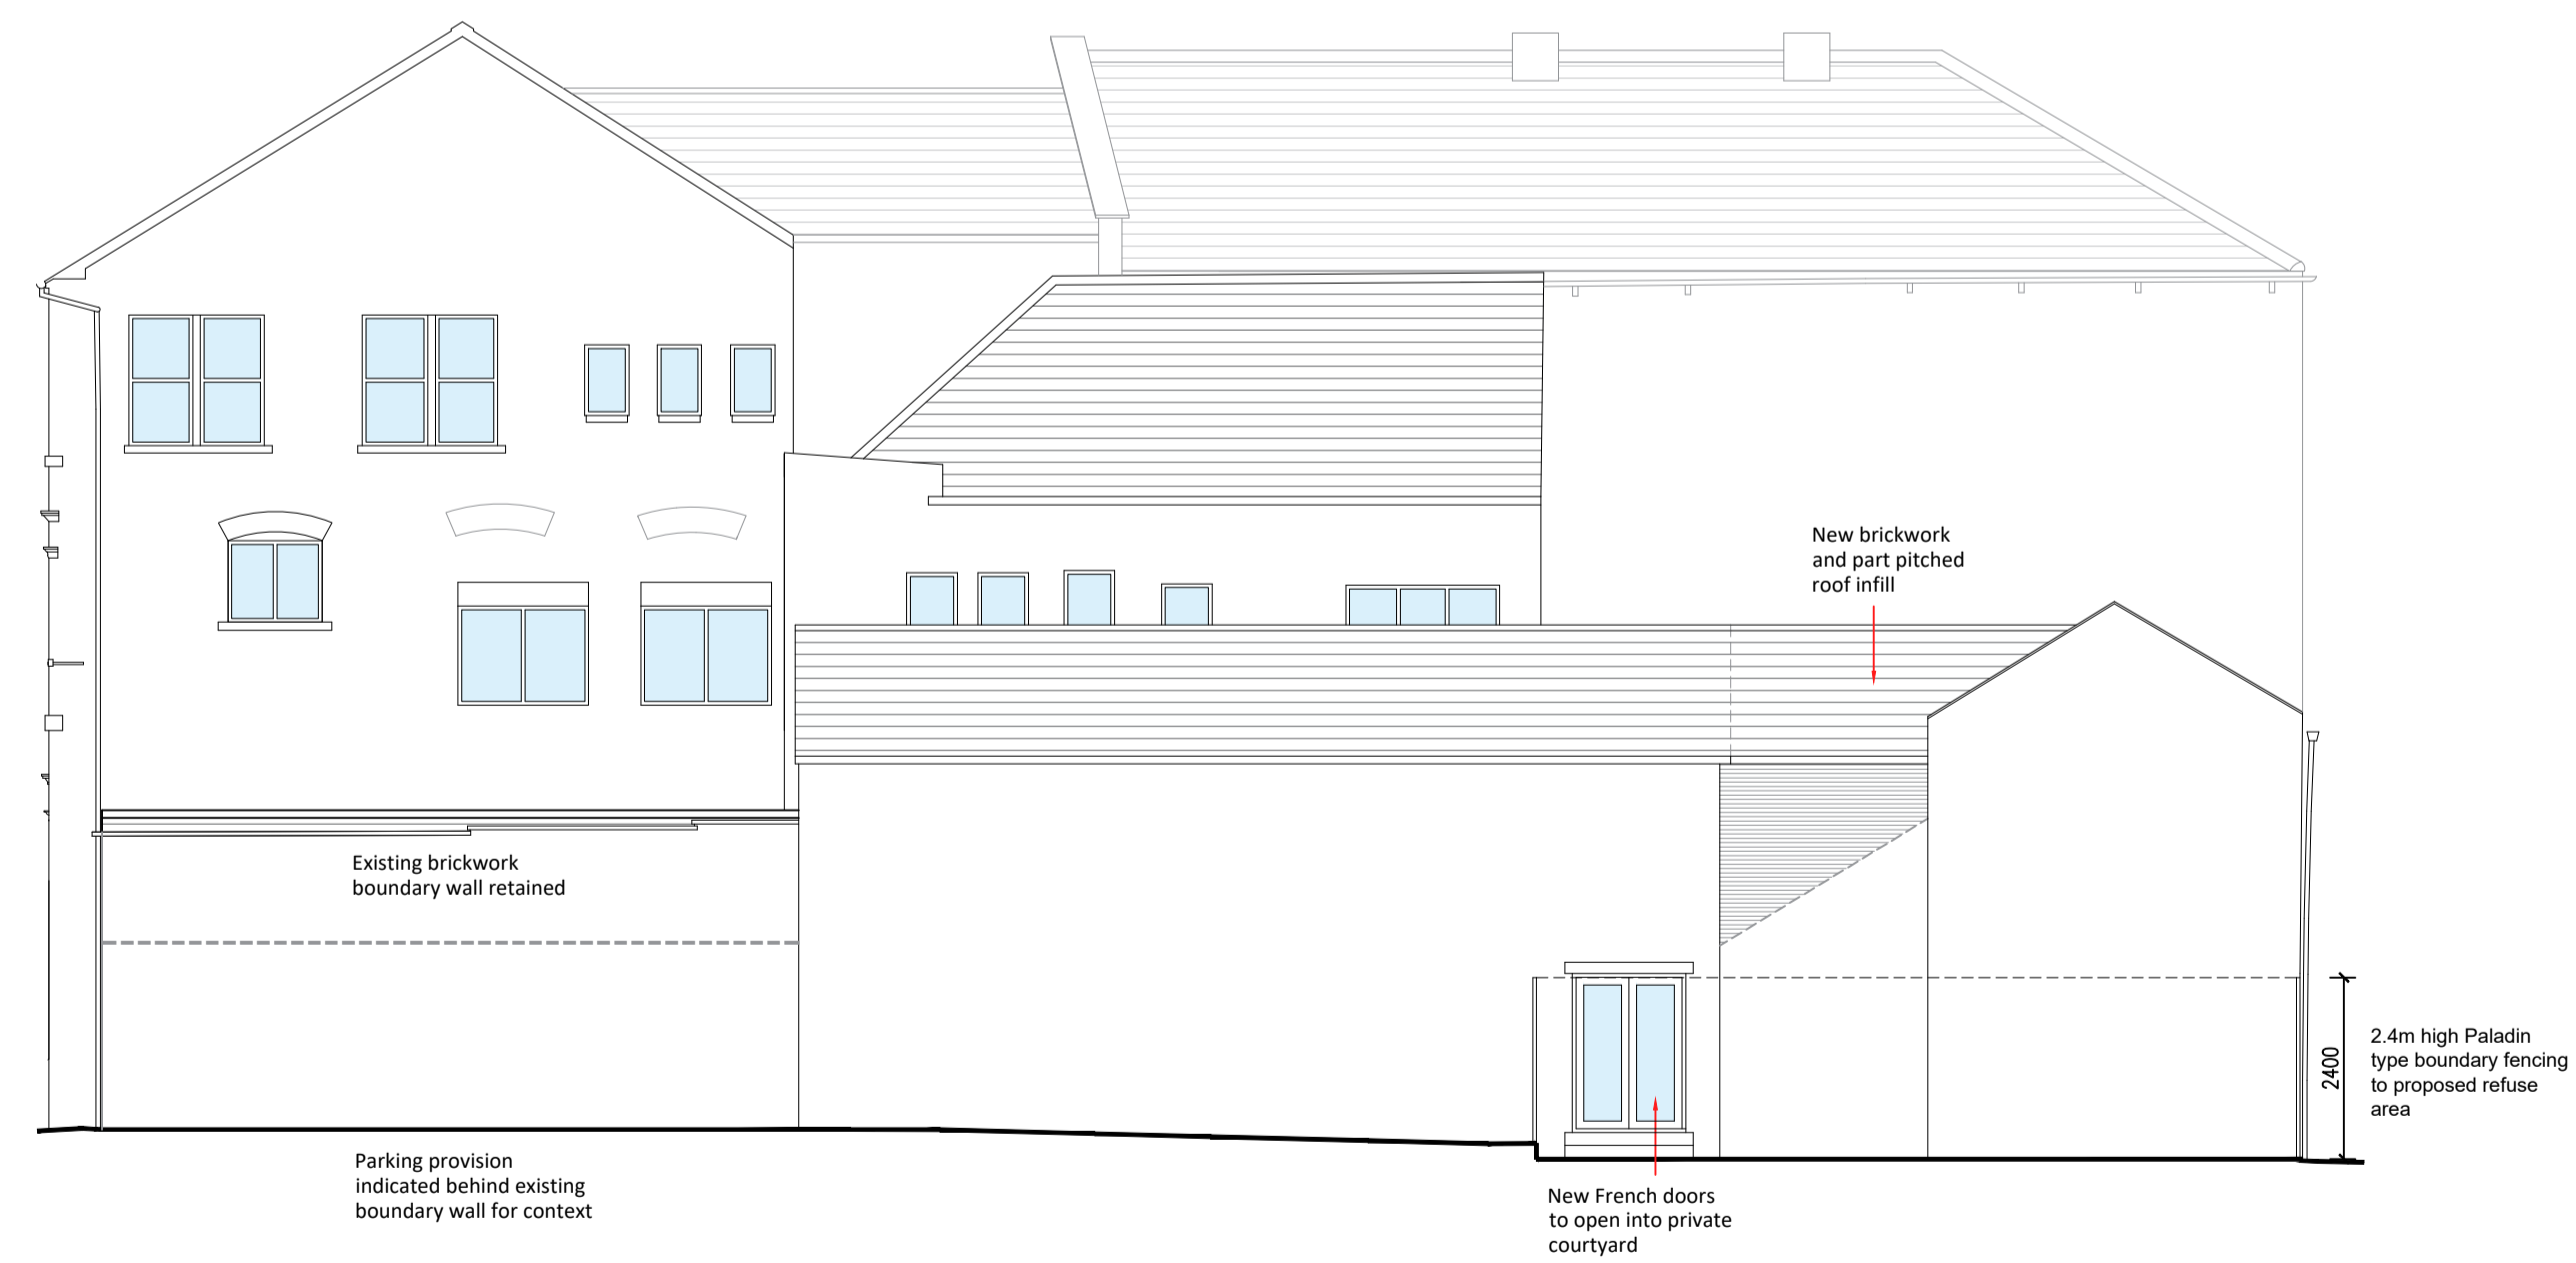

Front Elevation as Proposed  
 Scale @ 1 : 100



Gable Elevation as Proposed  
 Scale @ 1 : 100

## PLANNING

No.	Date	Description	Issued by
A	16.05.2022	Scheme revision for planning	
B	09.11.22	Revision in line with L.A. Comments	

INFINITY PROPERTY INVESTMENTS LTD

61-63 STOCKPORT ROAD,  
 ASHTON-UNDER-LYNE

CONVERSION OF EXISTING BUILDING TO FLATS

Front and Gable Elevations as Proposed

Drawing Number	Project number	873-01
P-13	Date	07.06.2021
Current Revision	Drawn by	DM
B	Checked by	OL3
	Scale @ A1	As indicated

**STUDIO OL3**  
 ARCHITECTURAL DESIGN

Unit 23 Broadway Business Park Chadderton OL9 9XA  
 Email - design@studio-ol3.co.uk - Web - www.studio-ol3.co.uk