

Copyright of this drawing is vested in BPM Architectural and it shall not be copied or reproduced without written consent. Figures dimension only are to be taken from this drawing. DO NOT SCALE OFF THIS DRAWING. If in doubt ask.


All contractors must visit the site and be responsible for taking and checking all dimensions relative to their work. BPM Architectural are to be advised of any variations between drawings and site conditions.

Electronic data drawings issued as 'read only' and should not be interpreted for measurement. All dimensions and levels should be 'read only' from those values stated in text on the drawings.


KEY PLAN




STAMFORD STREET ELEVATION
(SOUTH WEST)

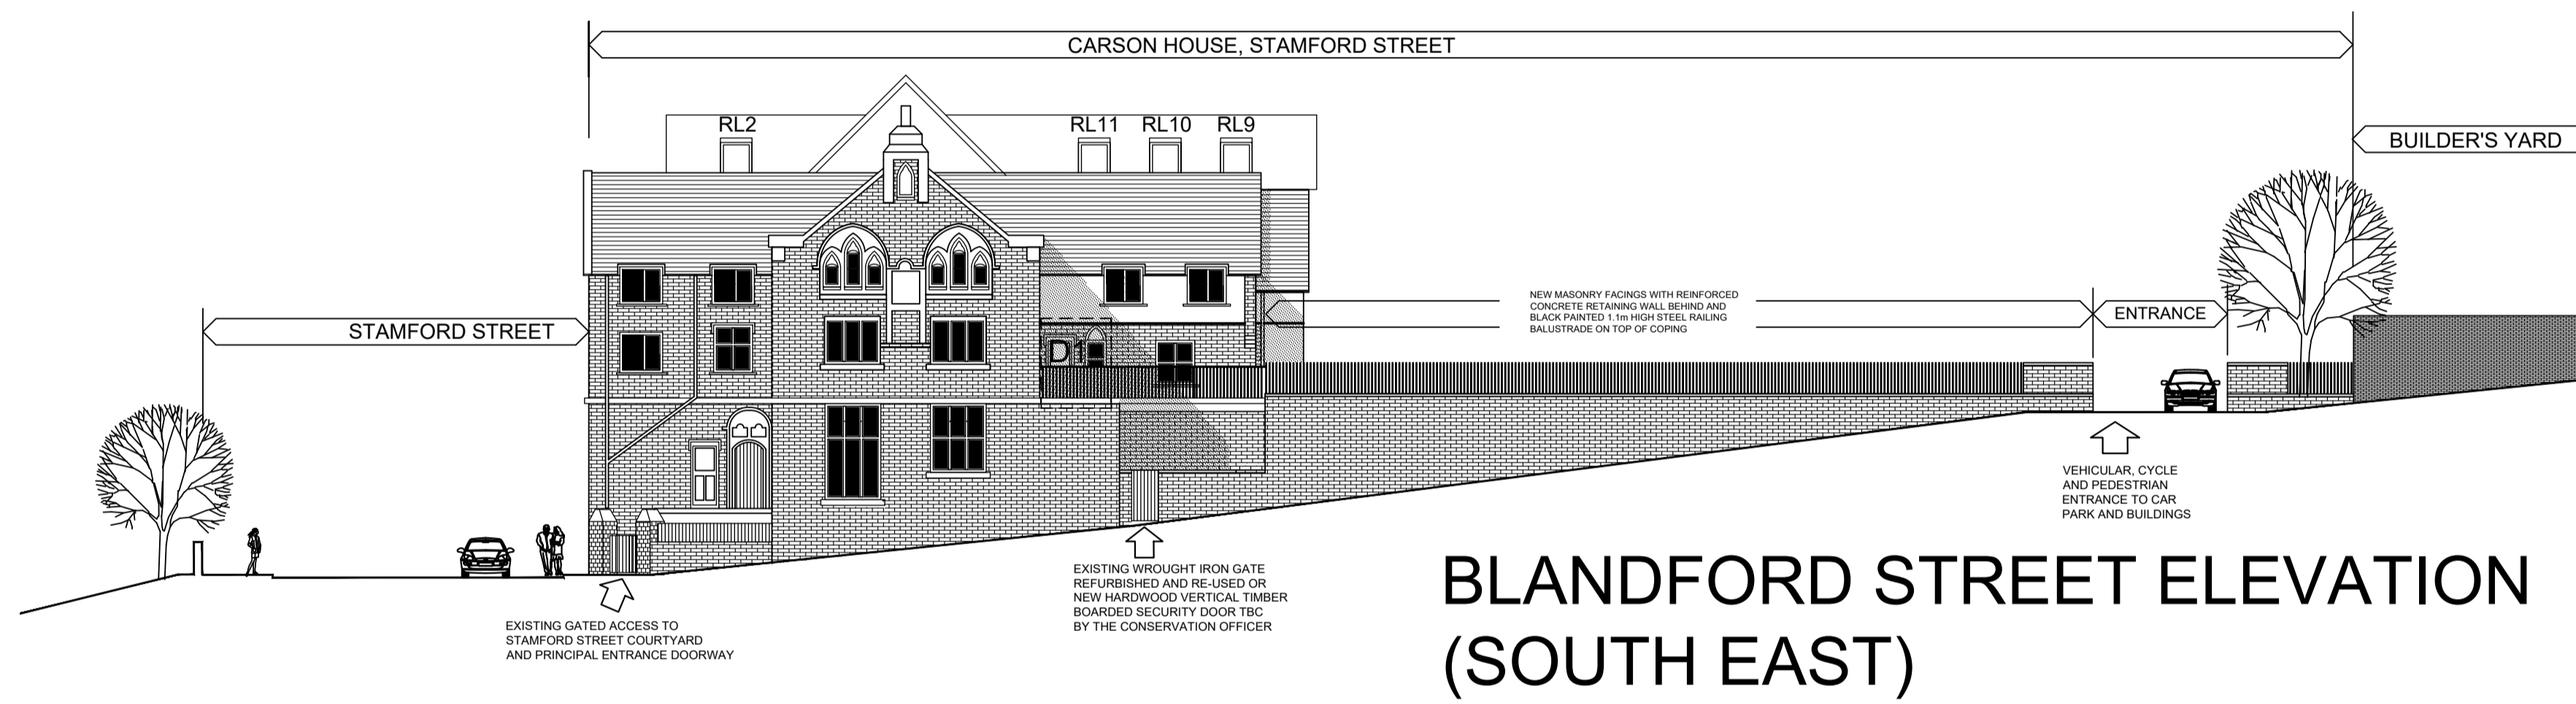

BLANDFORD STREET ELEVATION
(SOUTH EAST)

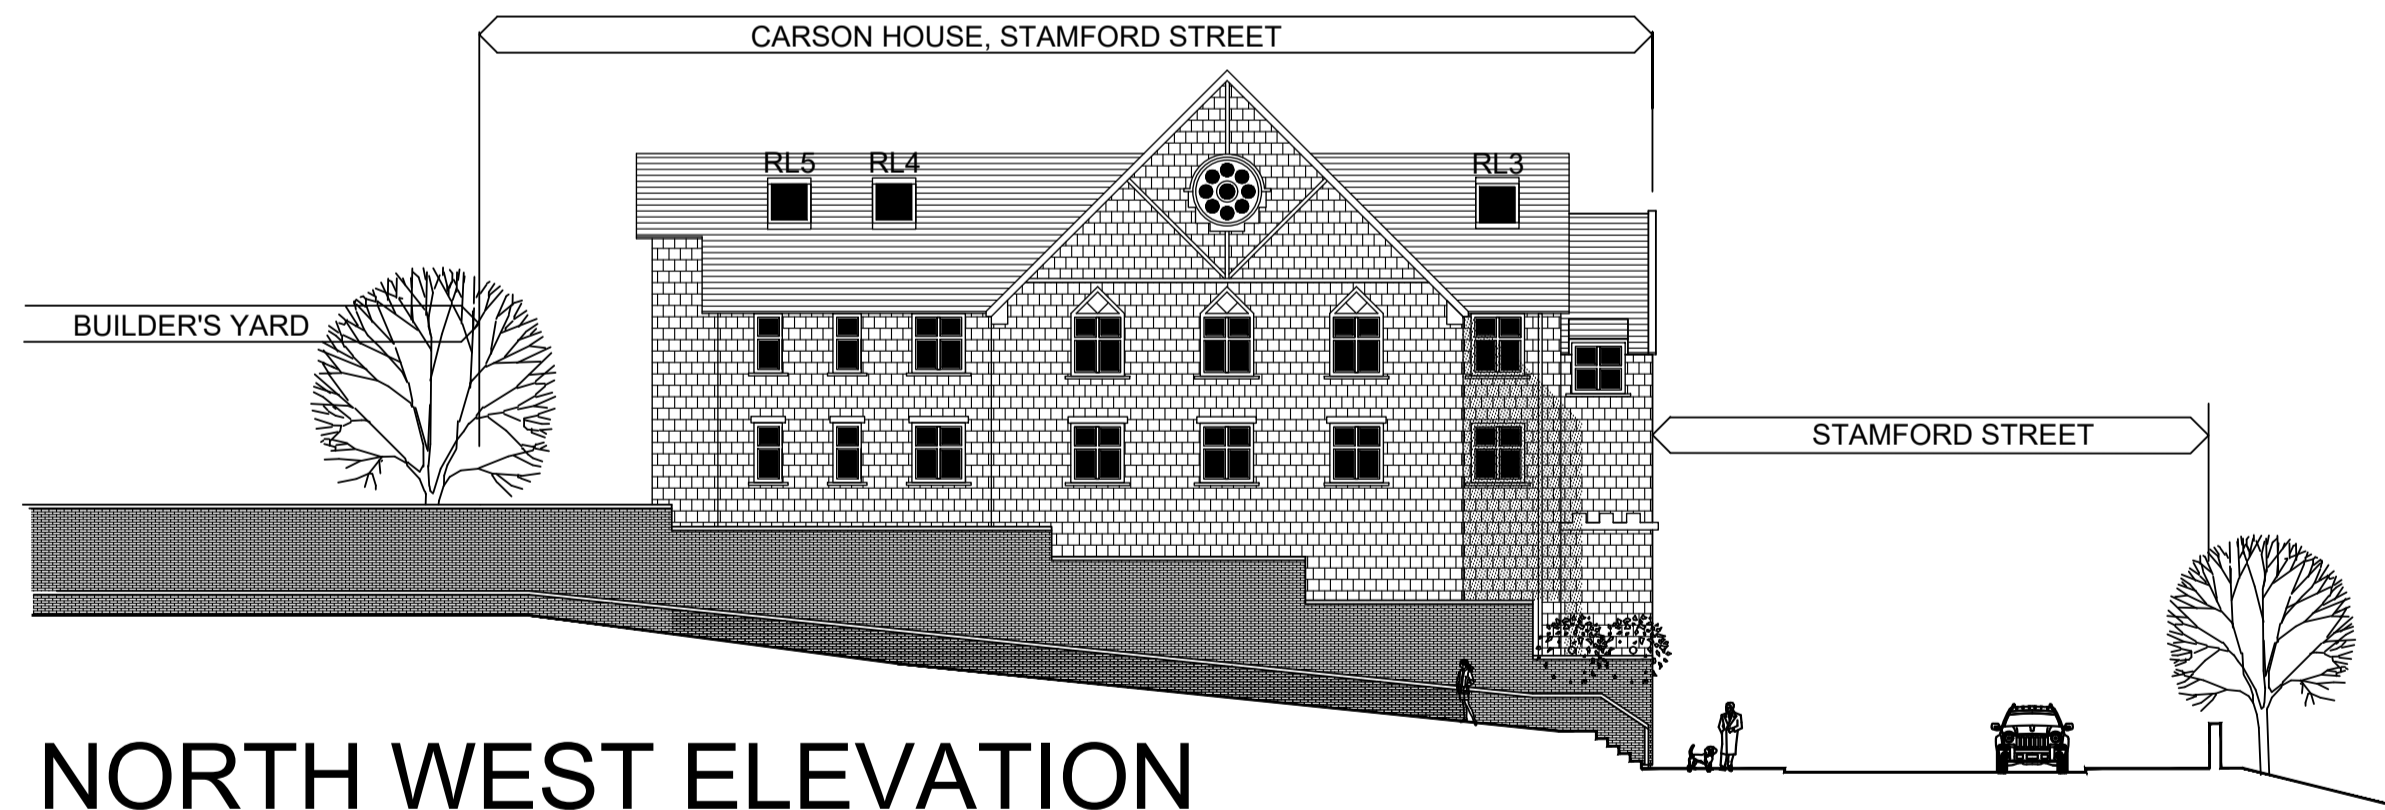

NORTH WEST ELEVATION

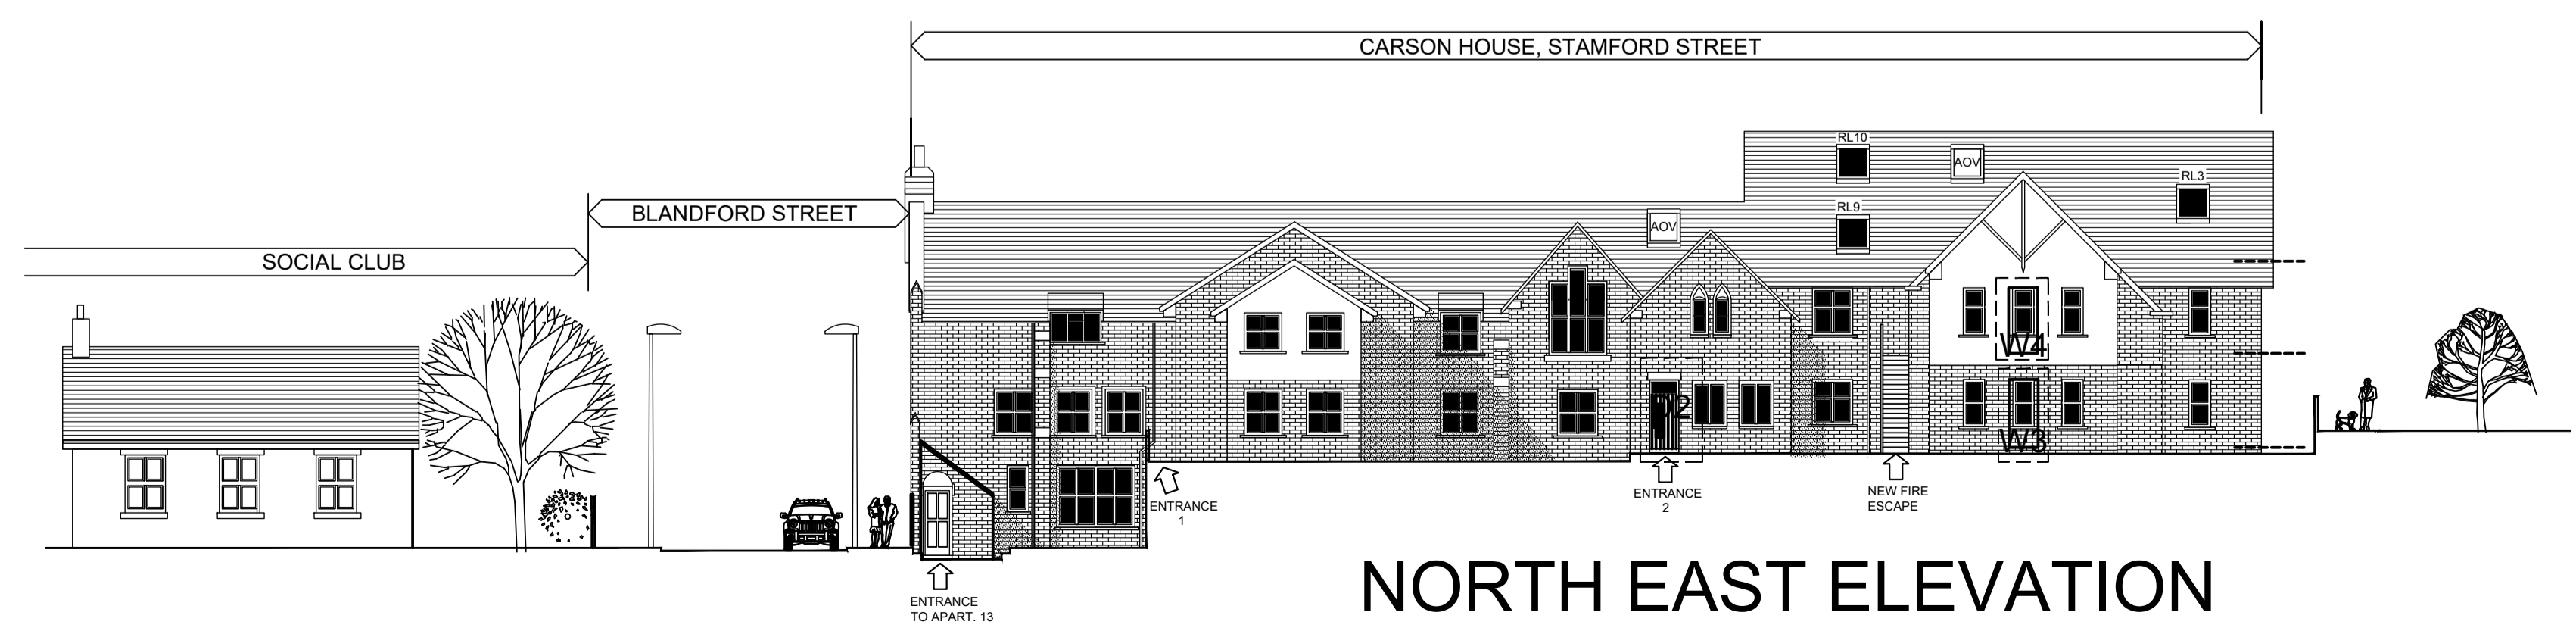

NORTH EAST ELEVATION

- | REV. | DATE | DETAILS |
|------|----------|---|
| C | 15/09/22 | ROOFLIGHTS AMENDED |
| B | 01/09/22 | CAR PARK ENTRANCE GATES REMOVED |
| A | 18/10/21 | BUILDING RE-NAMED, LIFT REMOVED, FIRE ESCAPE ADDED TO REAR, EXISTING WINDOW ON 2nd FLOOR RETAINED, 2 x ROOF-LIGHTS ADDED, INTERNAL PLANNING AMENDED TO COMPLY WITH BUILDING REGULATIONS, SCHEDULE AMENDED TO 29x 1 BED APARTMENTS AND 4x STUDIOS, STORAGE ADDED TO LOWER GROUND FLOOR, ELECTRIC CAR CHARGING POINTS ADDED |

BM ARCHITECTURAL DESIGNS
APARTMENT 8
224 GREAT CLOWES STREET
MANCHESTER M7 2ZS
TEL: 07415 493002

PROJECT: PROPOSAL FOR 33 APARTMENTS AT ST. GEORGE'S LODGE, STAMFORD STREET, STALYBRIDGE, SK15 1JZ

CLIENT: CASSEL AND FLETCHER PROPERTY MANAGEMENT LTD.

TITLE: PROPOSED ELEVATIONS

SCALE 1:200@A1 DATE: 10/2021 DRAWN: BM

STATUS: BUILDING REGULATIONS

DRAWING NO: BPM/0221/STAM/ BR07 REV: C