



Copyright of this drawing is vested in BM Architectural and it may not be copied or reproduced without written consent. Any person who does so may be liable to prosecution for copyright infringement. DO NOT SCALE. ANY INFO PRESENTED HEREIN IS FOR INFORMATION ONLY AND IS NOT TO BE USED FOR ANY OTHER PURPOSE. ALL DIMENSIONS SHALL BE AS SHOWN AND NOT TO BE TAKEN FROM THE DRAWING. 




SITE PLAN
SCALE 1:500 @ A1

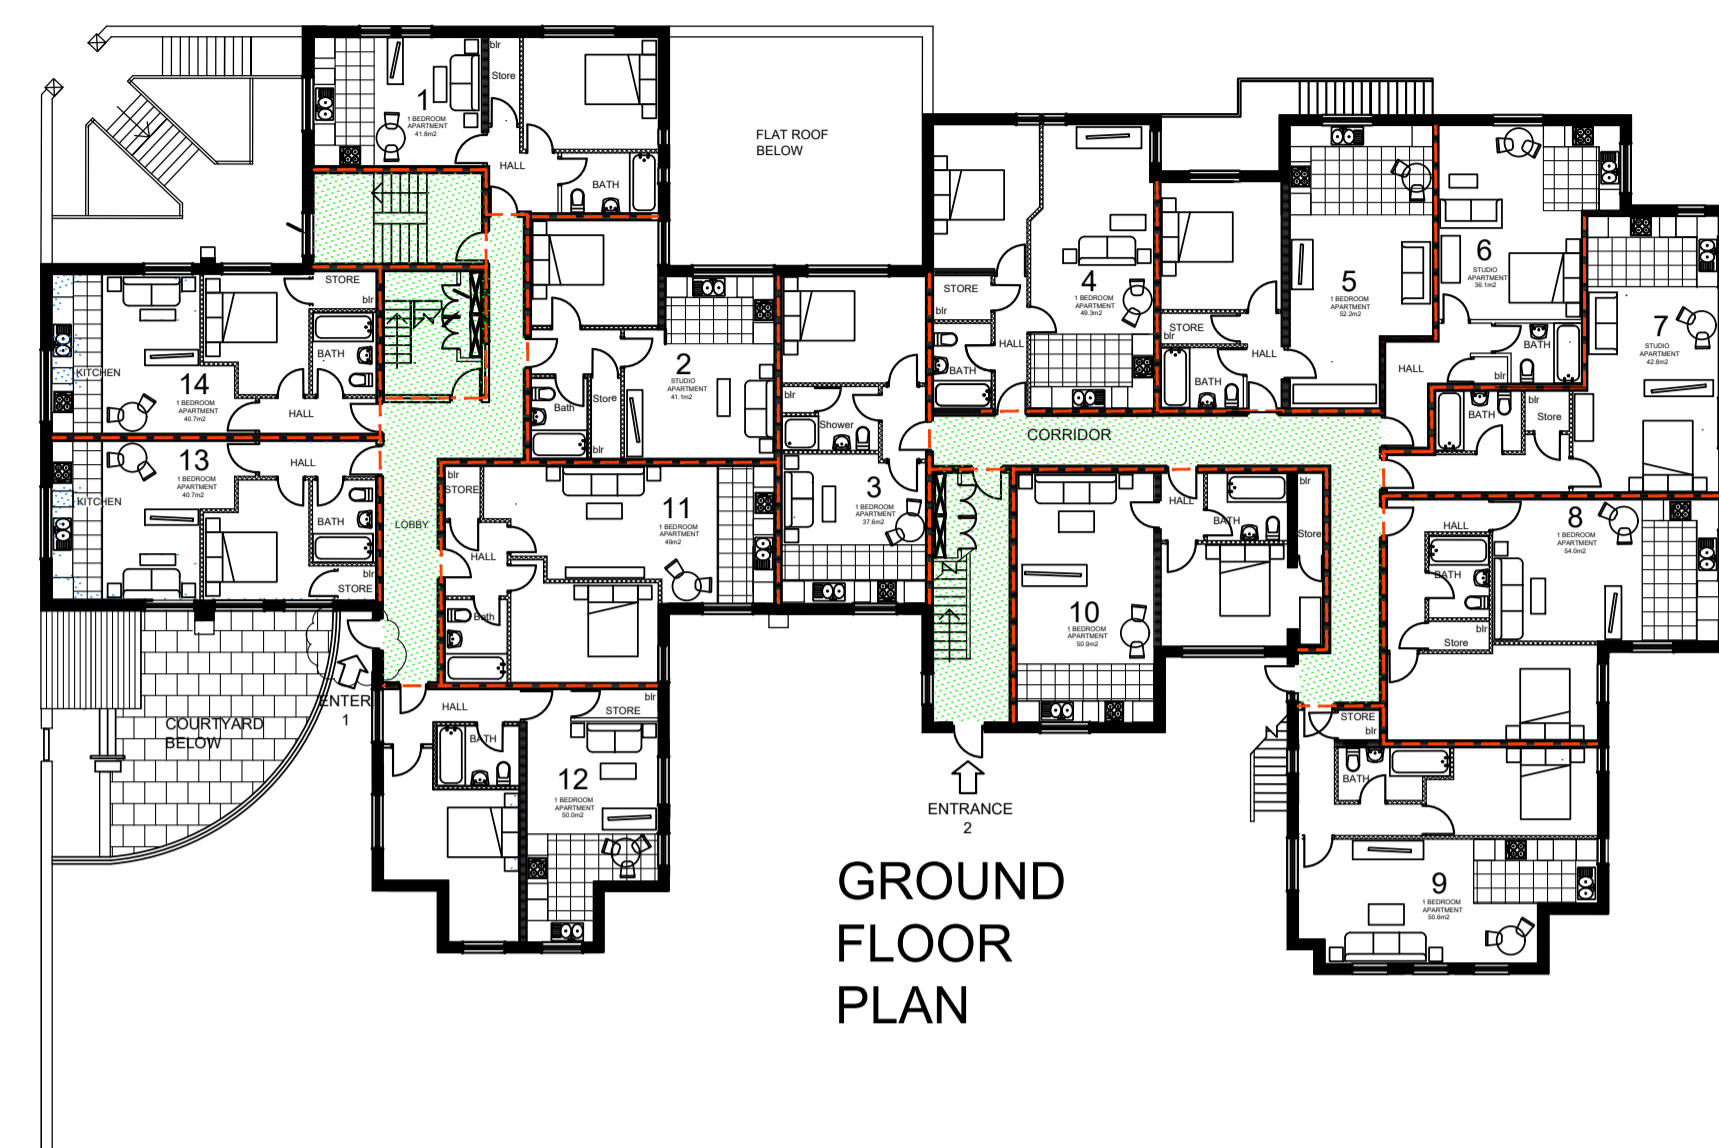


GROUND FLOOR PLAN

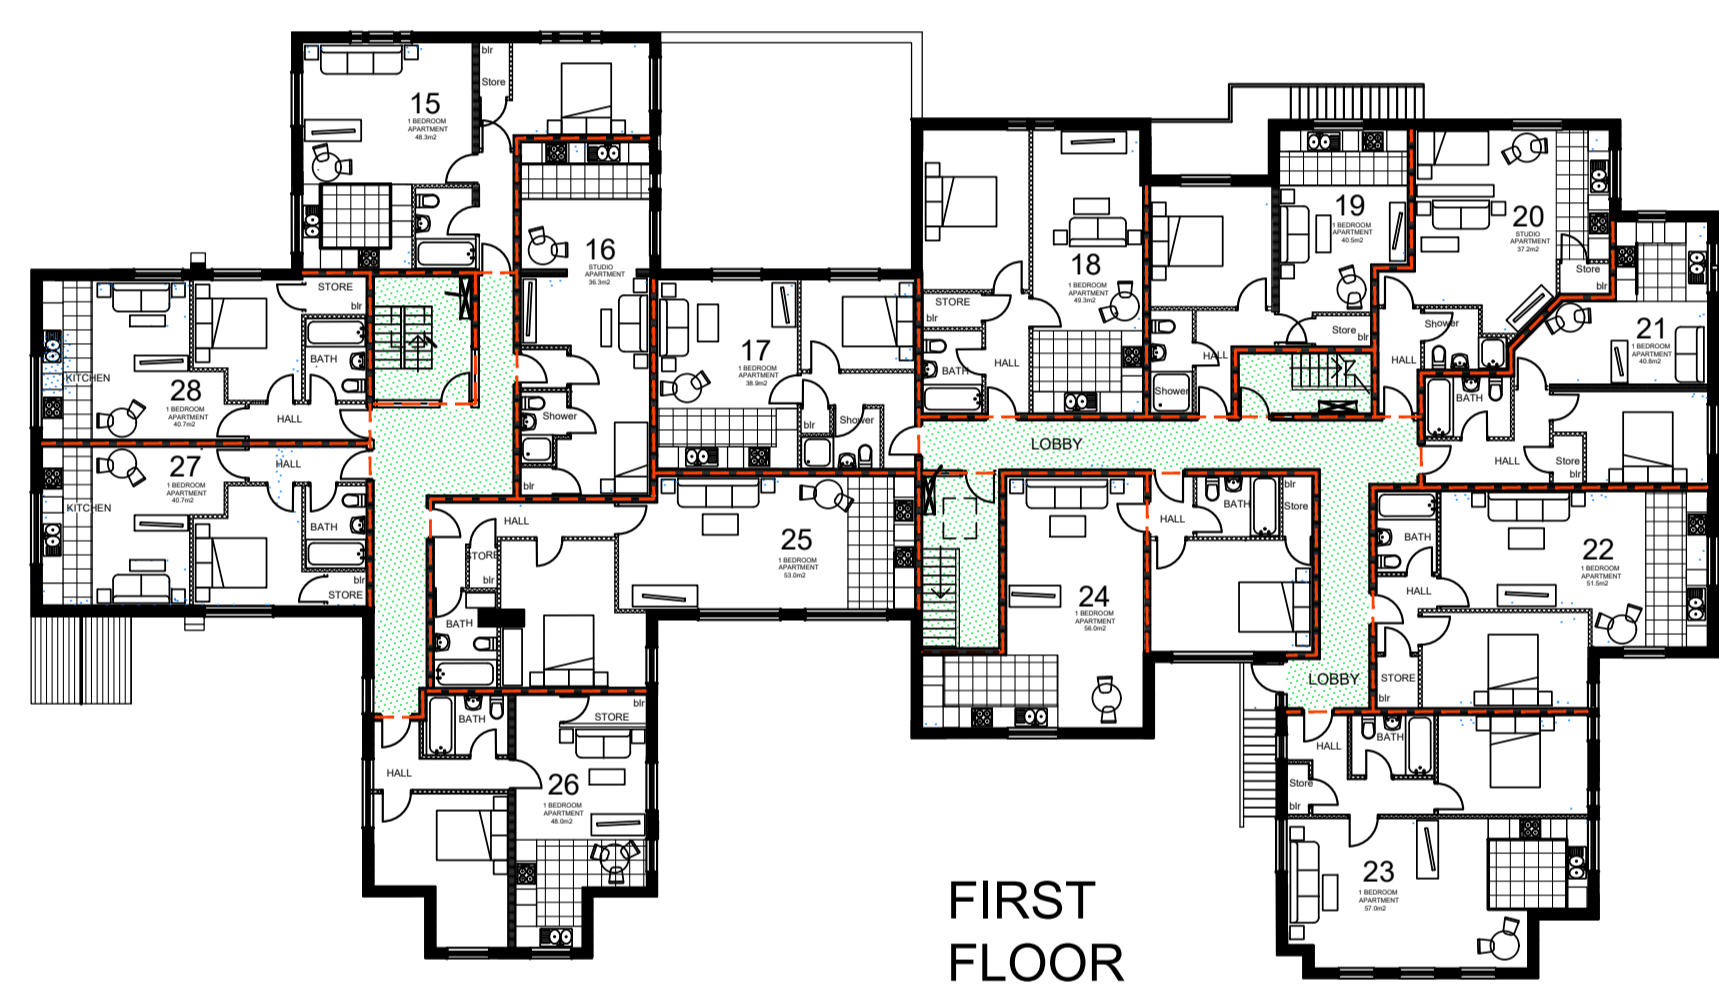

FIRST FLOOR PLAN

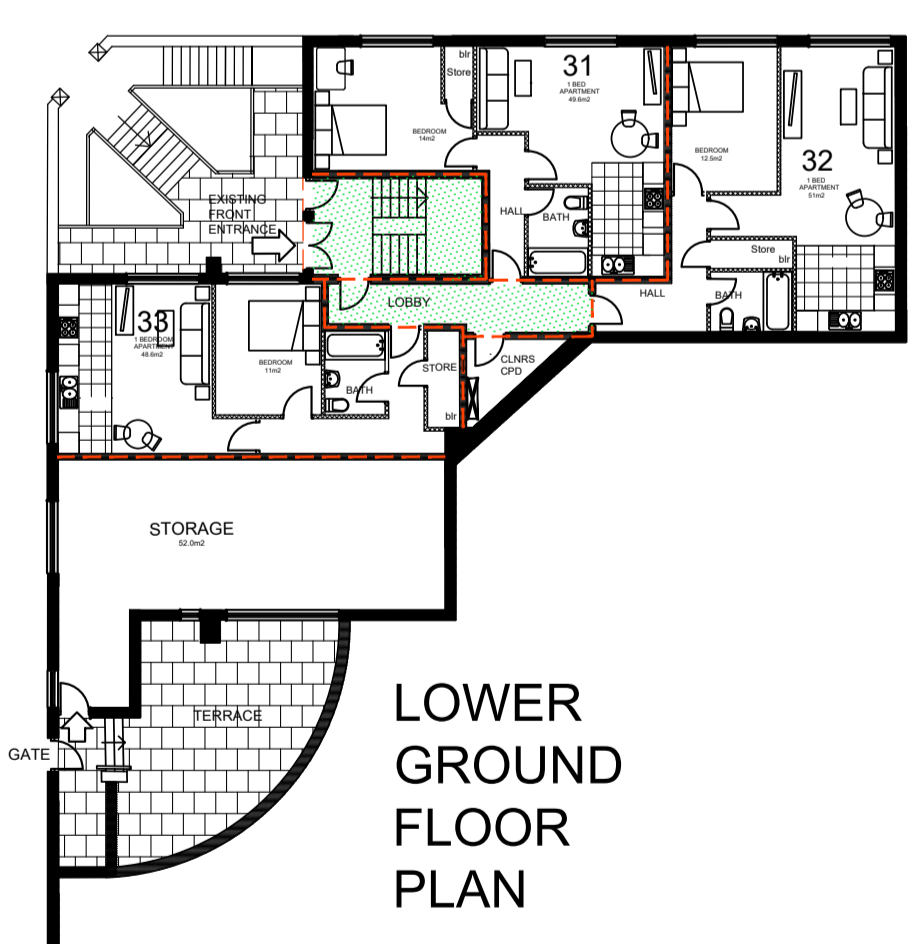

LOWER GROUND FLOOR PLAN

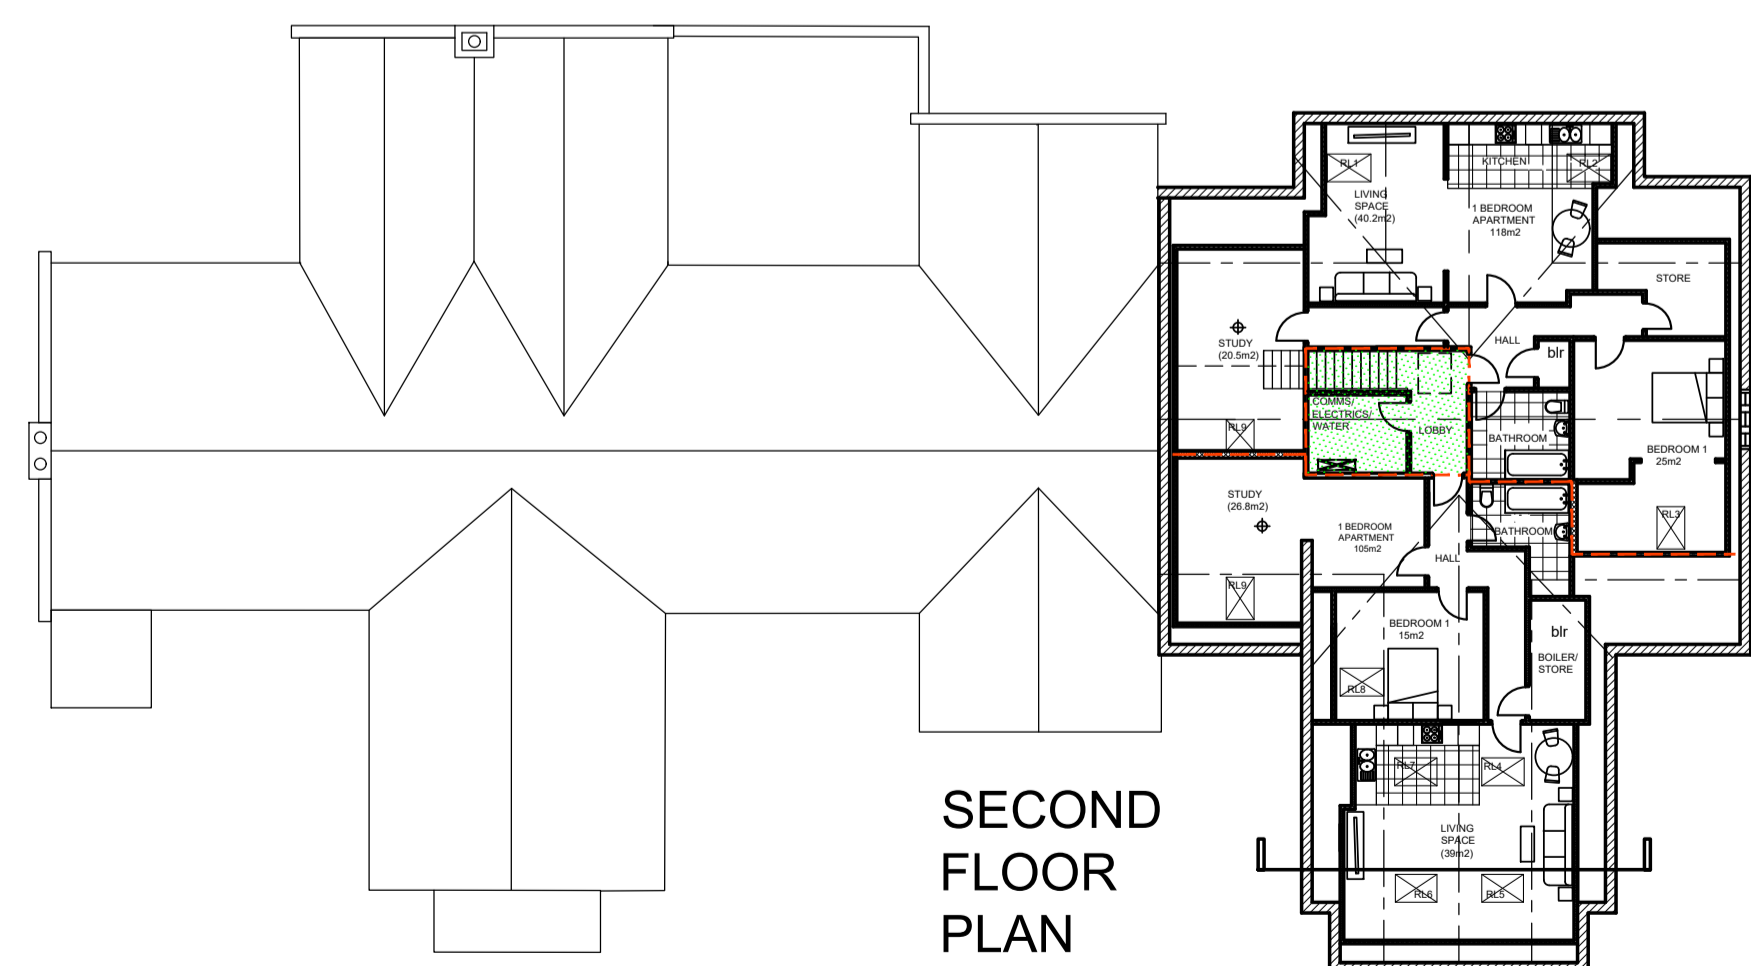

SECOND FLOOR PLAN



REV: | DATE: | DETAILS:

BM ARCHITECTURAL DESIGNS
APARTMENT 8
224 GREAT CLOWES STREET
MANCHESTER M7 2ZS
TEL: 07415 493002

PROJECT: PROPOSAL FOR 33 APARTMENTS AT ST. GEORGE'S LODGE, STAMFORD STREET, STALYBRIDGE, SK15 1JZ

CLIENT: CASSEL AND FLETCHER PROPERTY MANAGEMENT LTD.

TITLE: PROPOSED SITE PLAN AND PLANS

SCALE 1:200@A1 DATE: 09/2022 DRAWN: BM

STATUS: BUILDING REGULATIONS CHECKED:

DRAWING NO: BM/1021/STAM/BR24 REV: