


Proposed Front Elevation
Option 2

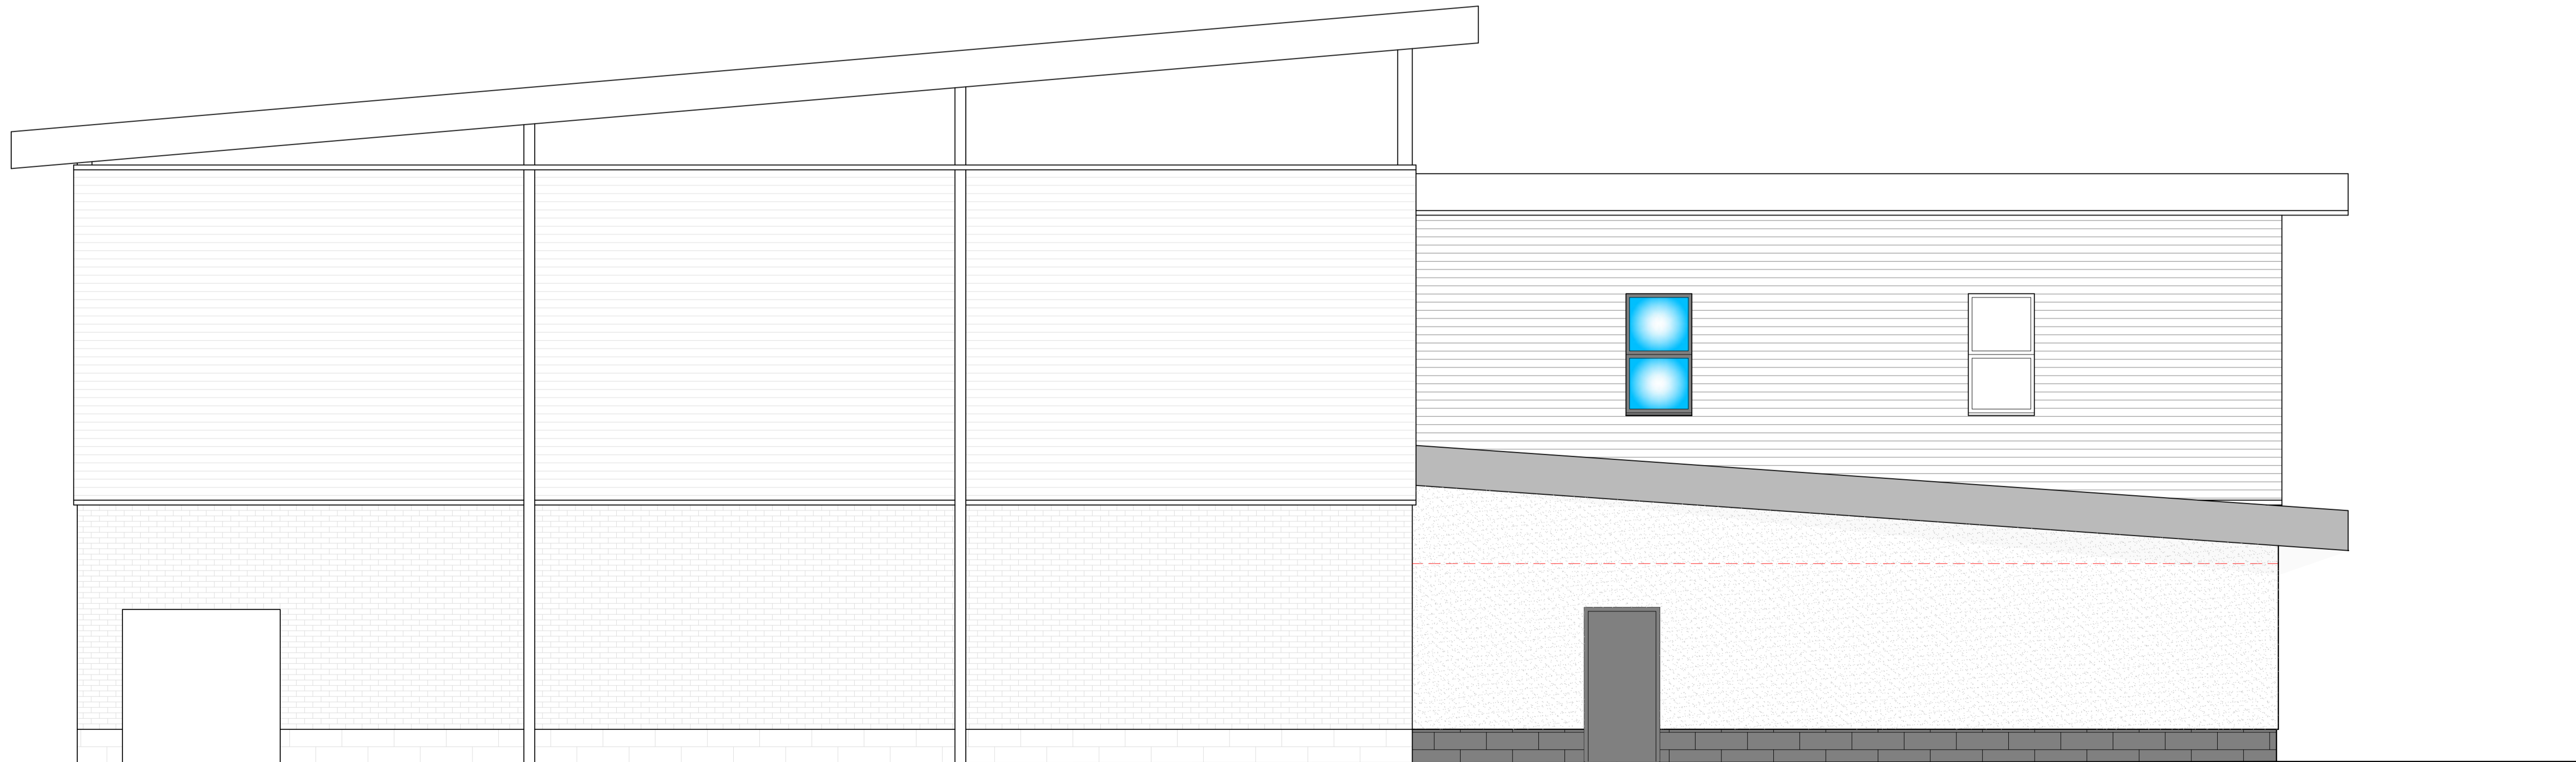

Proposed Side Elevation
Option 2

All levels and dimensions must be checked on site by contractor prior to commencement of works. Any variations must be reported to Millson Associates Ltd.
All information hereon in is the copyright of Millson Associates Ltd. Copying in full or in part is forbidden without the written permission from Millson Associates Ltd.

ACTIVE		Client	
TAMESIDE			
Date	Oct '16	Status	Approval
Drawn	NH	Checked	RB
Scale	1:50	Size	A1
Rev.		Drawing Nr.	2225-SK.3.01
Drawing Title			
Proposed Front and Side Elevations Option 2 Sketch Scheme			
Project Title			
Proposed Extension and Alterations at: Oxford Park Community Centre, Ashton Under Lyne			
Millson Associates UK North Office: Byron House, 10 Kennedy Street, Manchester, M2 4BY t0161 228 0558 general@millsonassociates.co.uk www.millsonassociates.co.uk			

MillsonAssociates

Design.Develop.Deliver.