


Construction staff and operatives must ensure the principal contractor has provided thorough and accurate information on all health and safety aspects relating to the designs identified on this drawing including the review of:

- Designers/contractors risk assessments
- Method statements
- Permit to work
- Pre construction information

The designers note that the following health and safety risks relating to this drawing have not been eliminated during the design process:

ref	residual risk

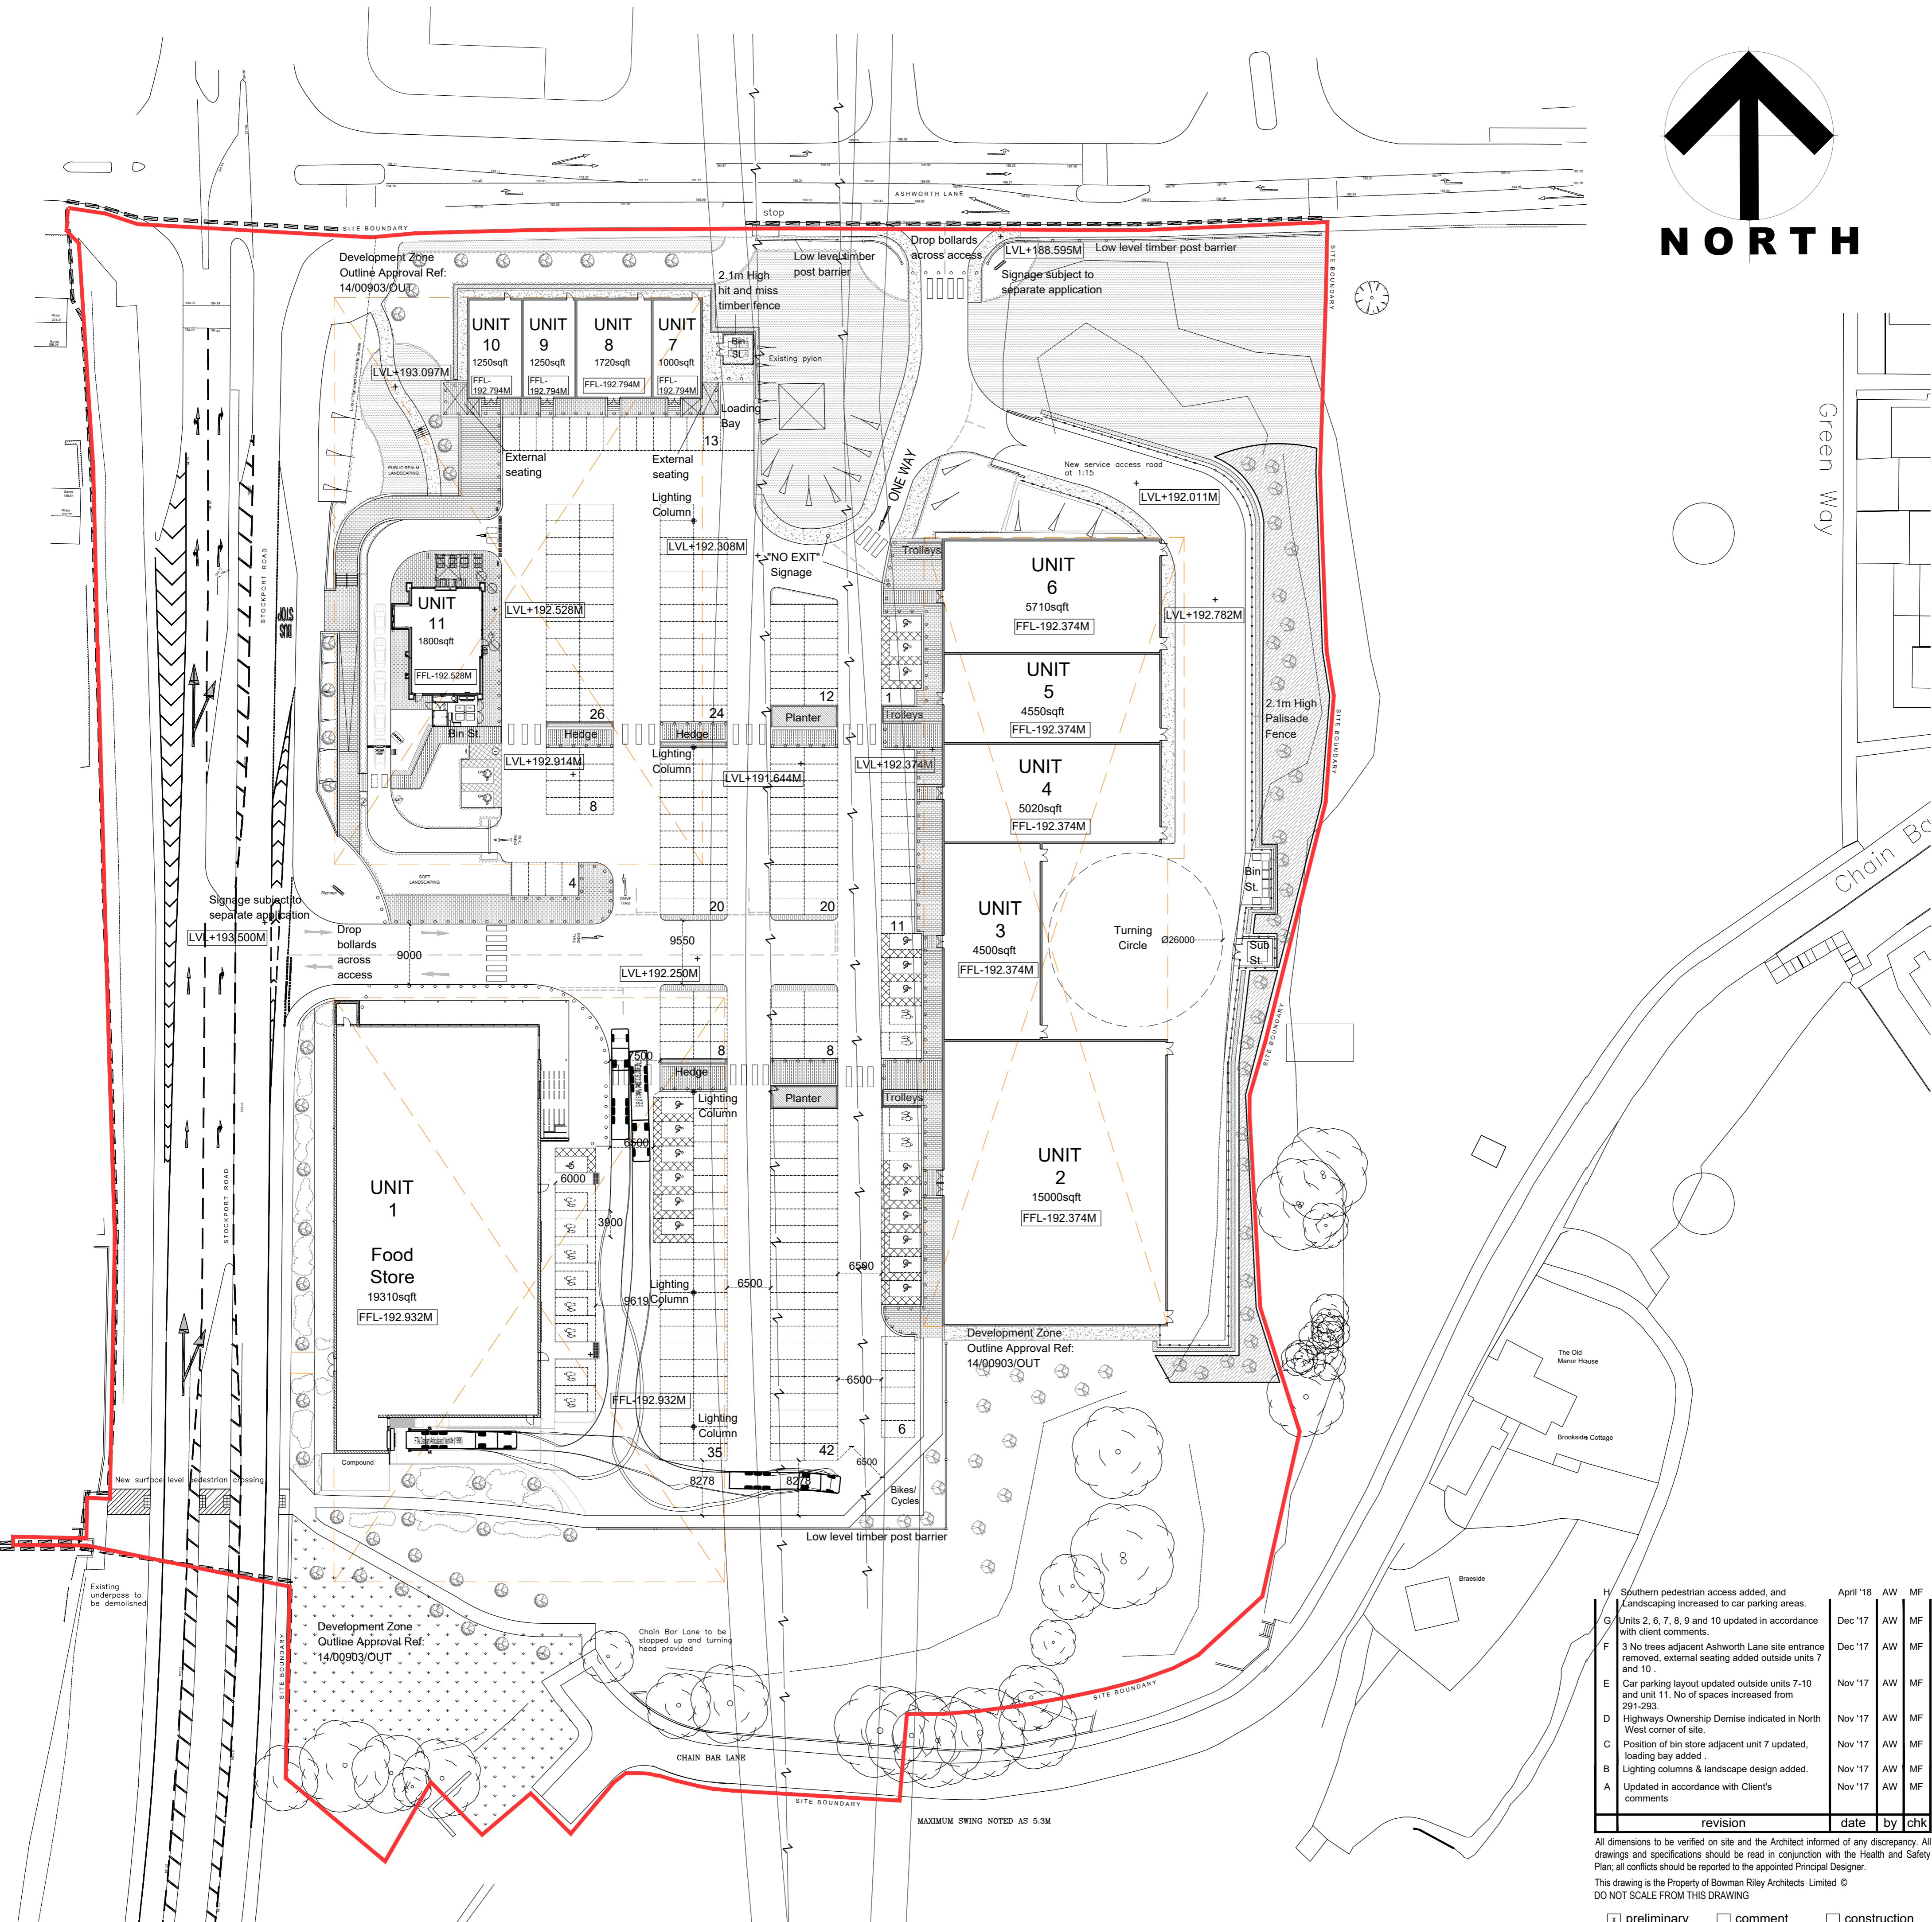

revision	date	by	chk
H	April '18	AW	MF
G	Dec '17	AW	MF
F	Dec '17	AW	MF
E	Nov '17	AW	MF
D	Nov '17	AW	MF
C	Nov '17	AW	MF
B	Nov '17	AW	MF
A	Nov '17	AW	MF

All dimensions to be verified on site and the Architect informed of any discrepancy. All drawings and specifications should be read in conjunction with the Health and Safety Plan; all conflicts should be reported to the appointed Principal Designer. This drawing is the Property of Bowman Riley Architects Limited © DO NOT SCALE FROM THIS DRAWING

- preliminary
- planning
- comment
- tender
- construction
- record

UNITS: AREA Schedule (GIA)	
Unit 1 - Food Store	19,310sqft
Unit 2	15,000sqft
Unit 3	4,500sqft
Unit 4	5,020sqft
Unit 5	4,550sqft
Unit 6	5,710sqft
Unit 7	1,000sqft
Unit 8	1,720sqft
Unit 9	1,250sqft
Unit 10	1,250sqft
Unit 11	1,800sqft
Total	61,110sqft (5680m²)

PARKING provision :

Spaces Provided.
238 Standard spaces
21 Disabled spaces
12 Parent & Toddler

271 TOTAL SPACES



Leeds | London | Skipton
01756 795611 · www.bowmanriley.com

MAPLE GROVE DEVELOPMENTS			
drawn by	checked by	date	scale @ A1
AW	MF	Nov'17	1:500
Hattersley District Centre			
Proposed Site Plan			
project number	drawing number	revision	
7735	003	H	

cat:reference: G:_P7735 - Hattersley\7735 - 03 Cad\200 Plans\003_r1_Proposer Site Plan.dwg