



Proposed Front Elevation

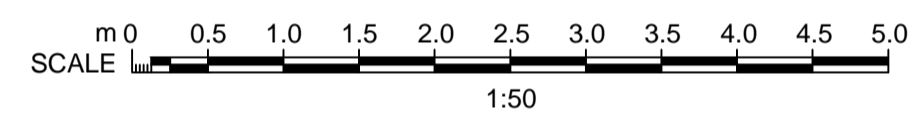

Dashed line indicates existing entrance door to first floor flat which is to be omitted. Shop front to be made wider.

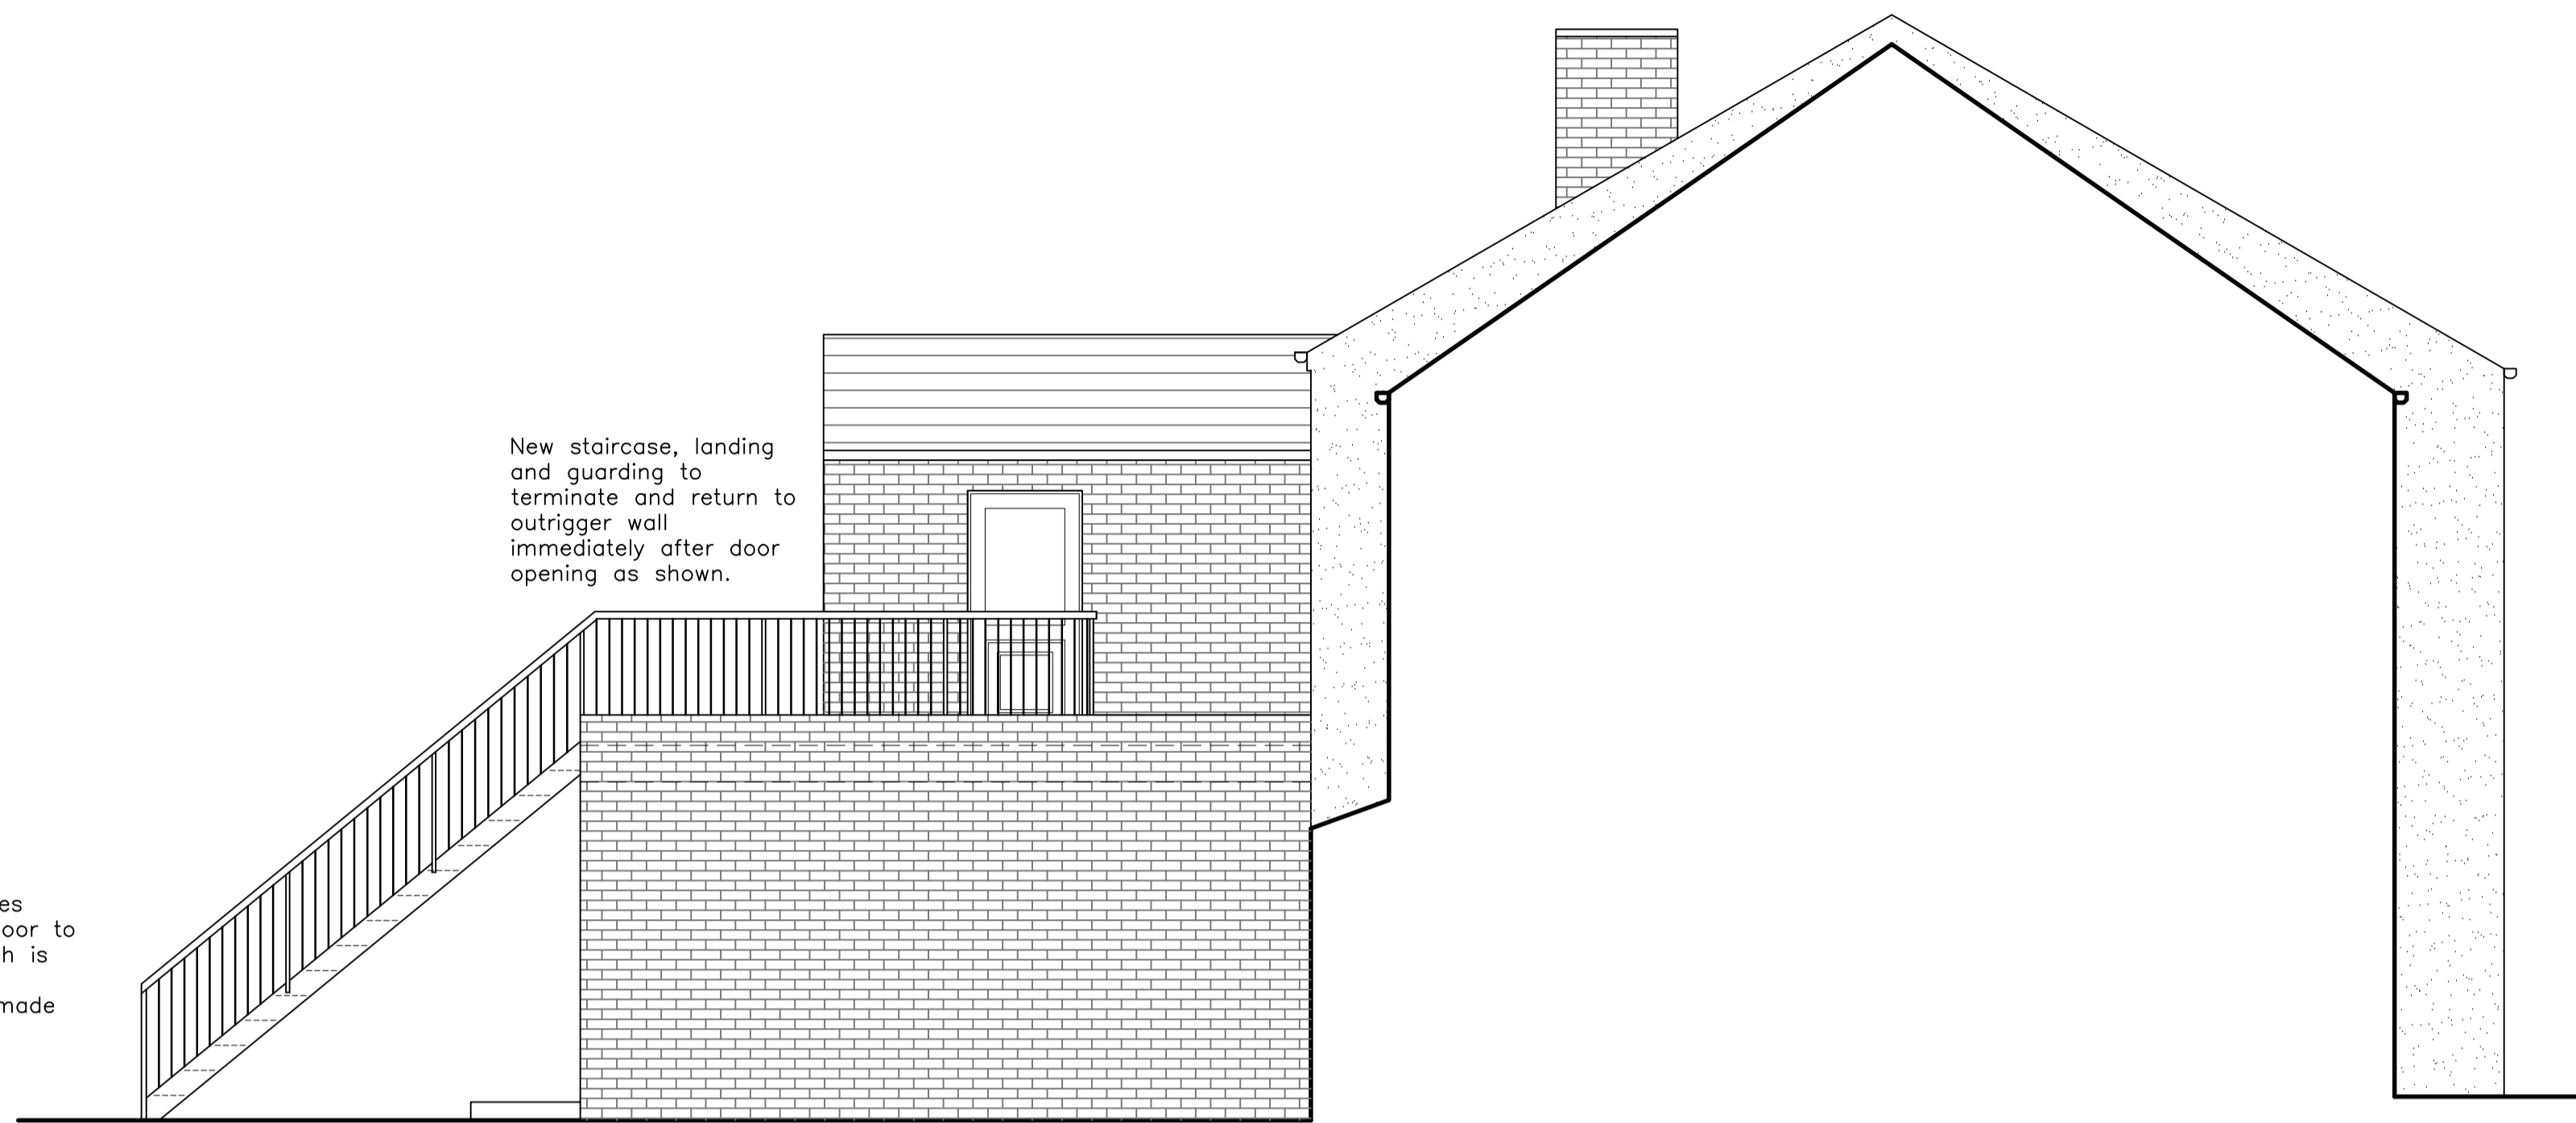

Proposed Side Elevation A


New staircase, landing and guarding to terminate and return to outrigger wall immediately after door opening as shown.

Ex. timber balcony area to be removed. New painted metalwork "Juliet" balcony securely fixed back to ext wall across french doors as shown.

New staircase, landing and guarding to terminate and return to outrigger wall immediately after door opening as shown.



Proposed Rear Elevation

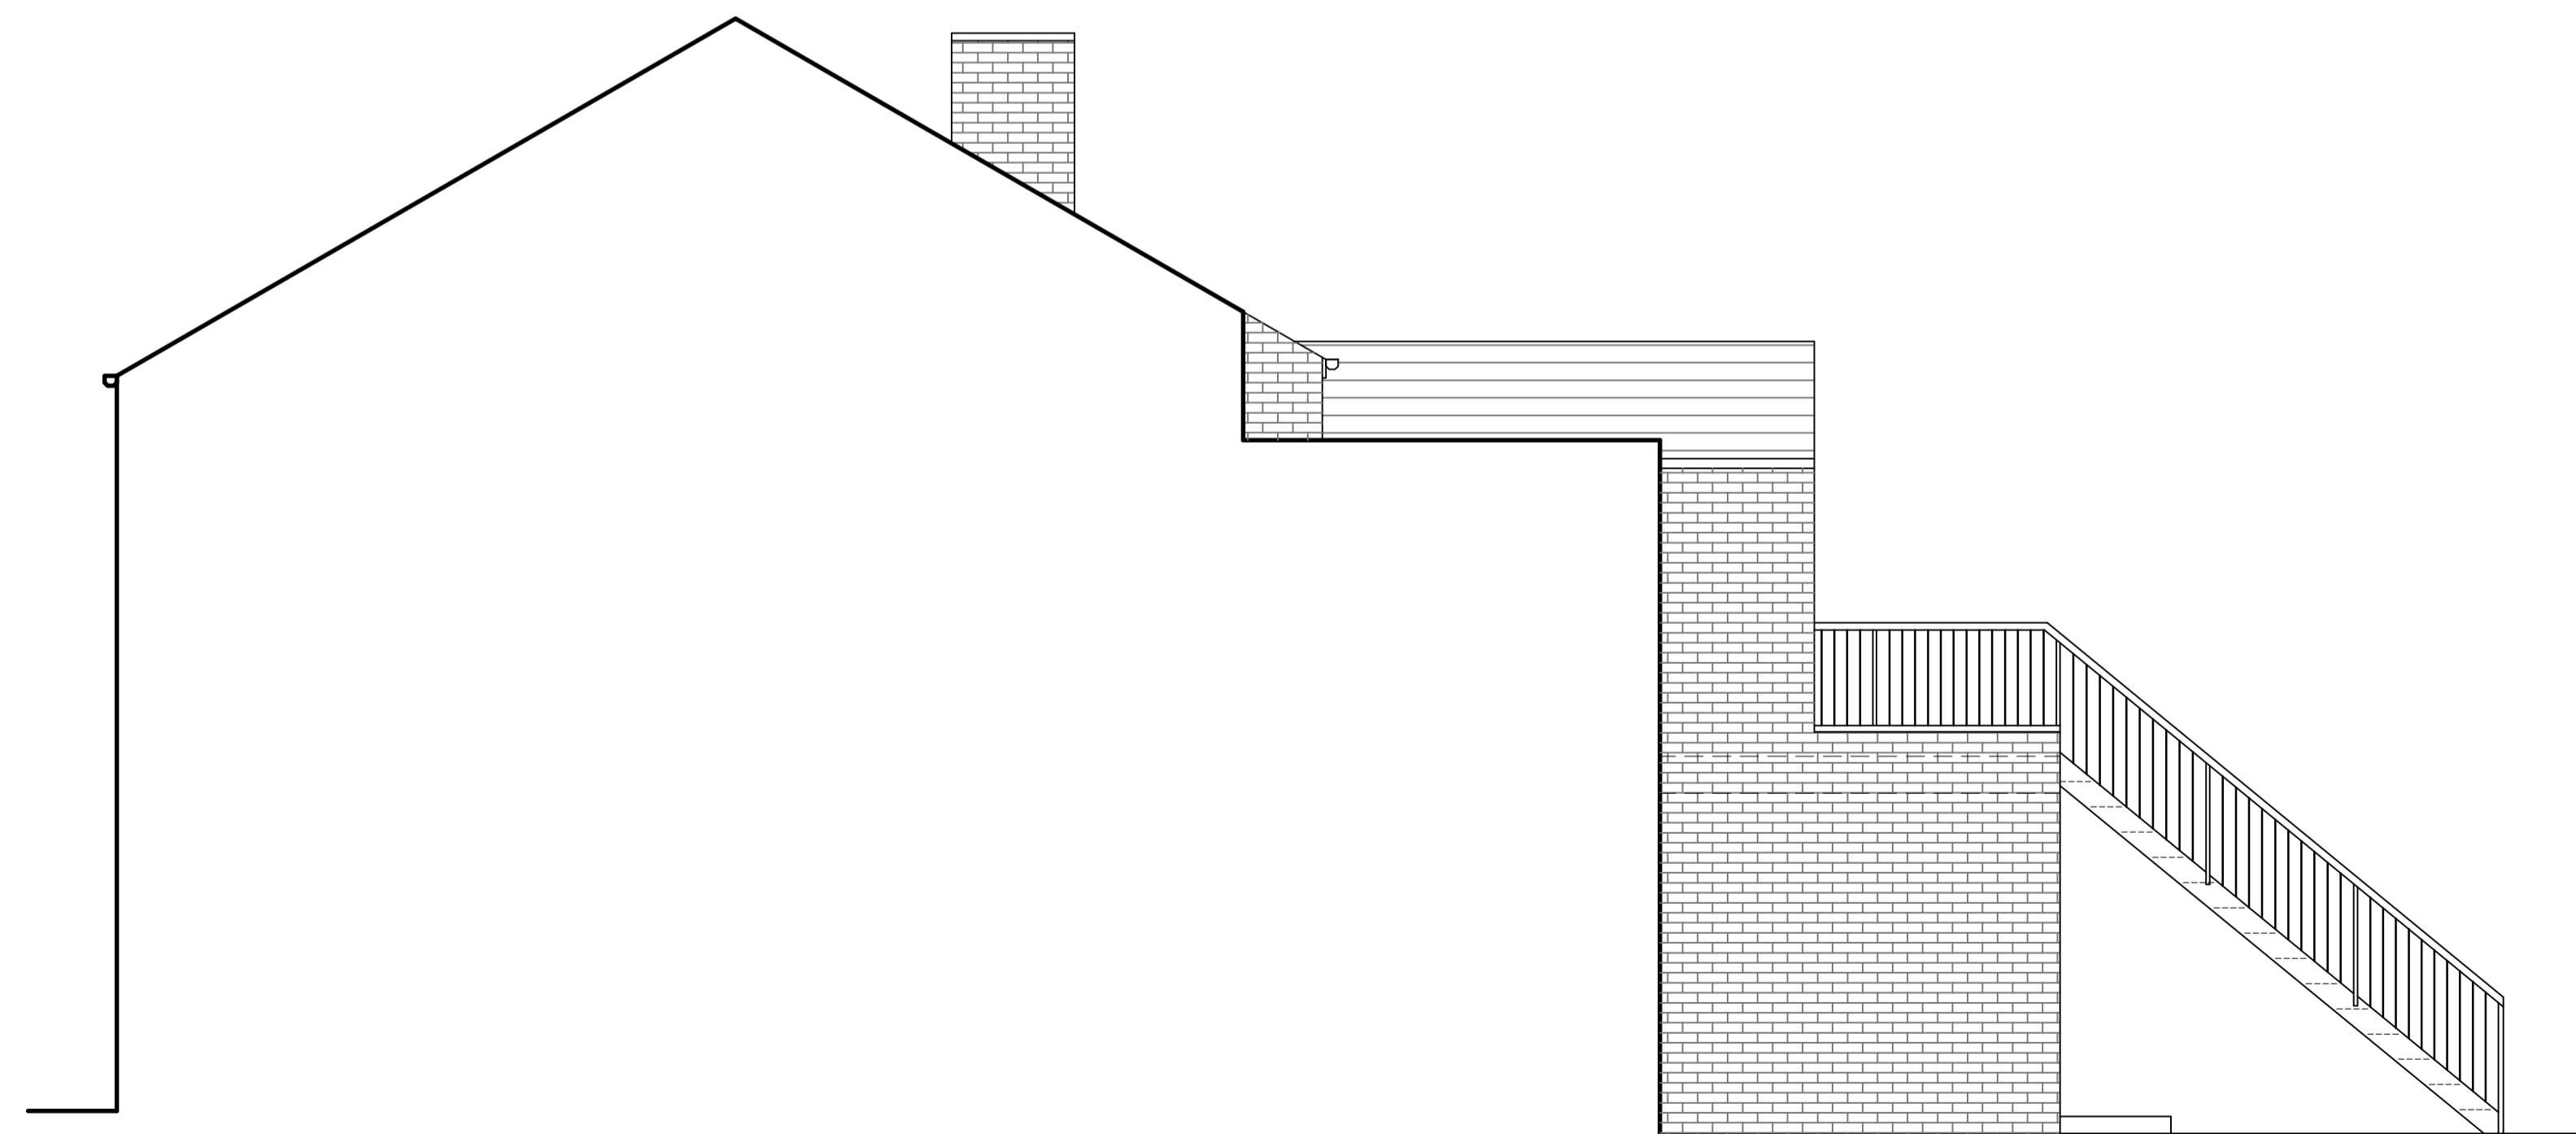

Proposed Side Elevation B

PLEASE NOTE: SCALE
 1:50@A1 OR 1:100@A3

Rev	Description	By	Date
F	Re-Issue for Planning Permission	AN	06/07/18
E	Issue for Planning Permission	KT	16/05/18
D	Issue for Planning Permission	PB	12/02/18
C	Issue for Client Comment	PB	09/11/17
B	Issue for Client Comment	PB	20/10/17
A	Issue for Client Comment	PB	20/09/17

Initial Issue: 13/09/2017

CLIENT
 'The Green' Funeral Services
 121-123 Haughton Green Road
 Denton
 M34 7PW

PROJECT TITLE
 Single Storey Rear Extension
 & Interior Alteration

DRAWING TITLE
 Proposed Elevations

Drawn by: PB Checked by: AN
 Date: 13/09/2017 Scale: 1:50@A1



T: +44 (0) 161 929 4842
 W: www.aranproperty.co.uk

Job Ref.	Drawing No.	Revision
3692	300	F