


FRONT ELEVATION HOUSE TYPE 3  
OLDHAM STREET SCENE




GABLE ELEVATION HOUSE TYPE 3 FRONT ELEVATION HOUSE TYPE 2  
MARKET STREET SCENE


GABLE ELEVATION HOUSE TYPE 1

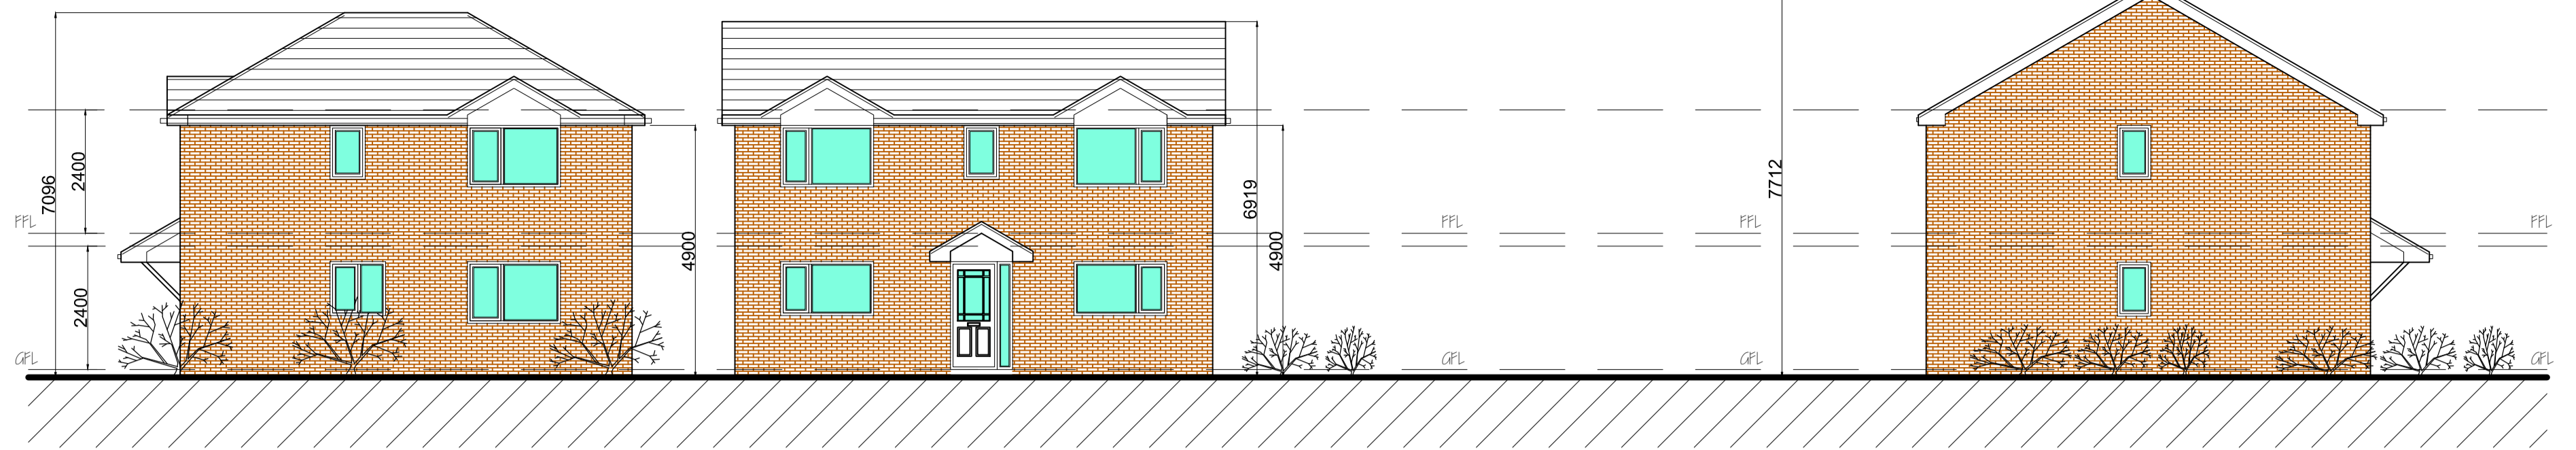

FRONT ELEVATION HOUSE TYPE 1 MARINA DRIVE SCENE

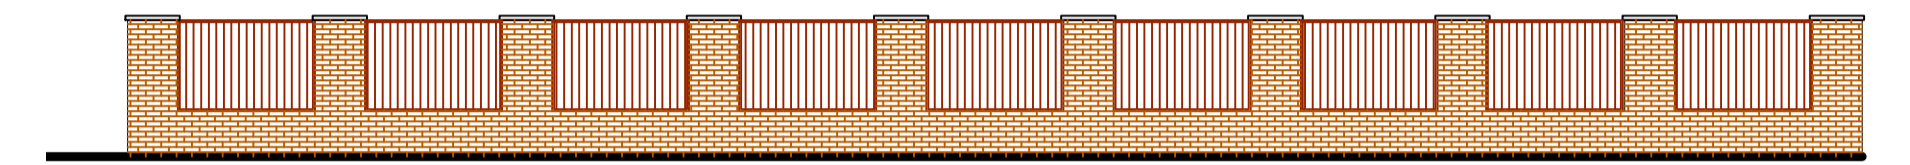


BOUNDARY WALL ELEVATION MARKET STREET

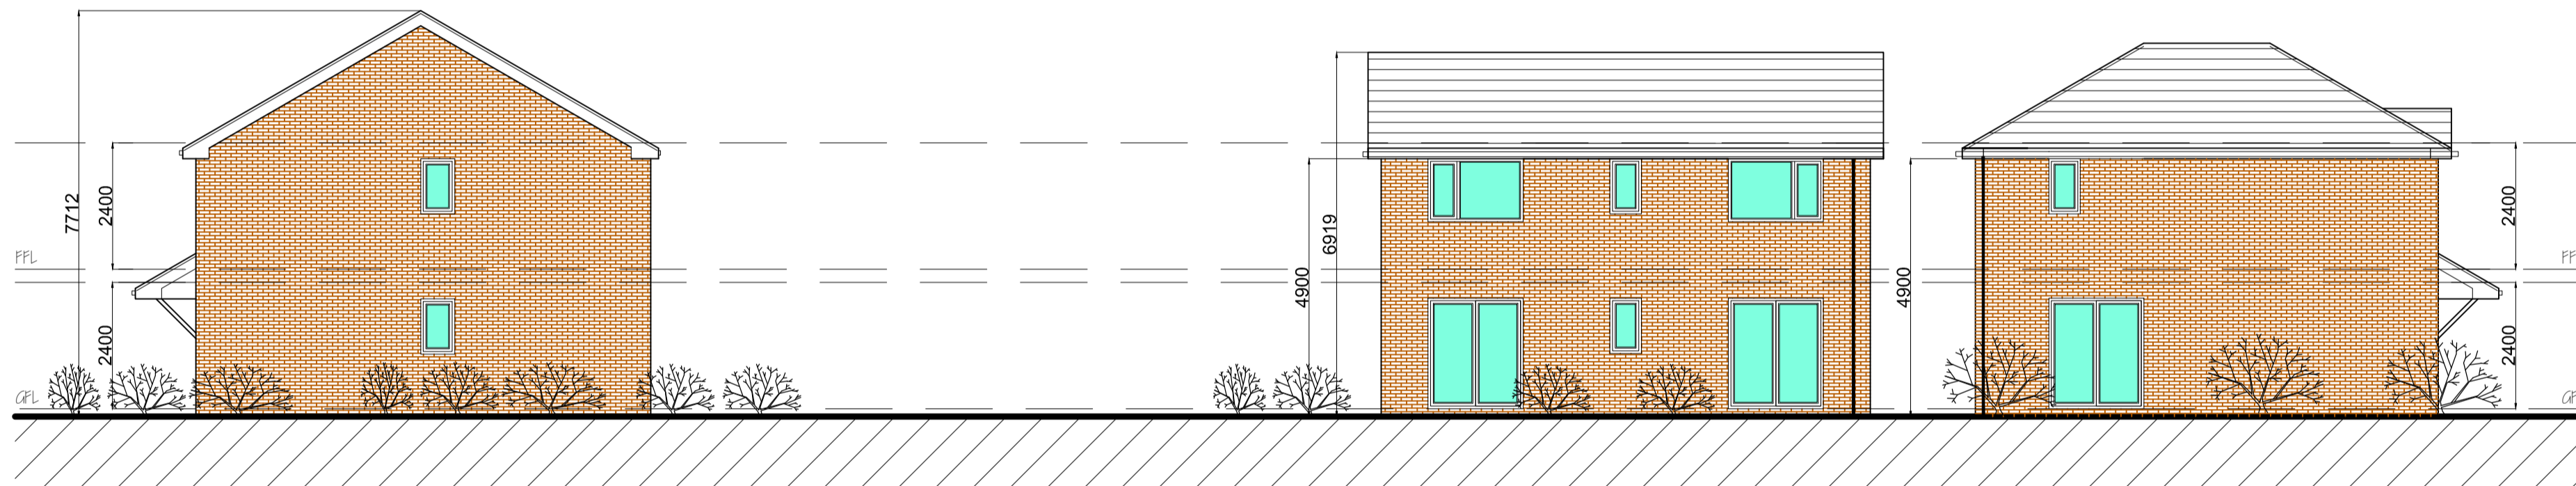


GABLE ELEVATION HOUSE TYPE 1

REAR ELEVATION HOUSE TYPE 2

REAR ELEVATION HOUSE TYPE 3

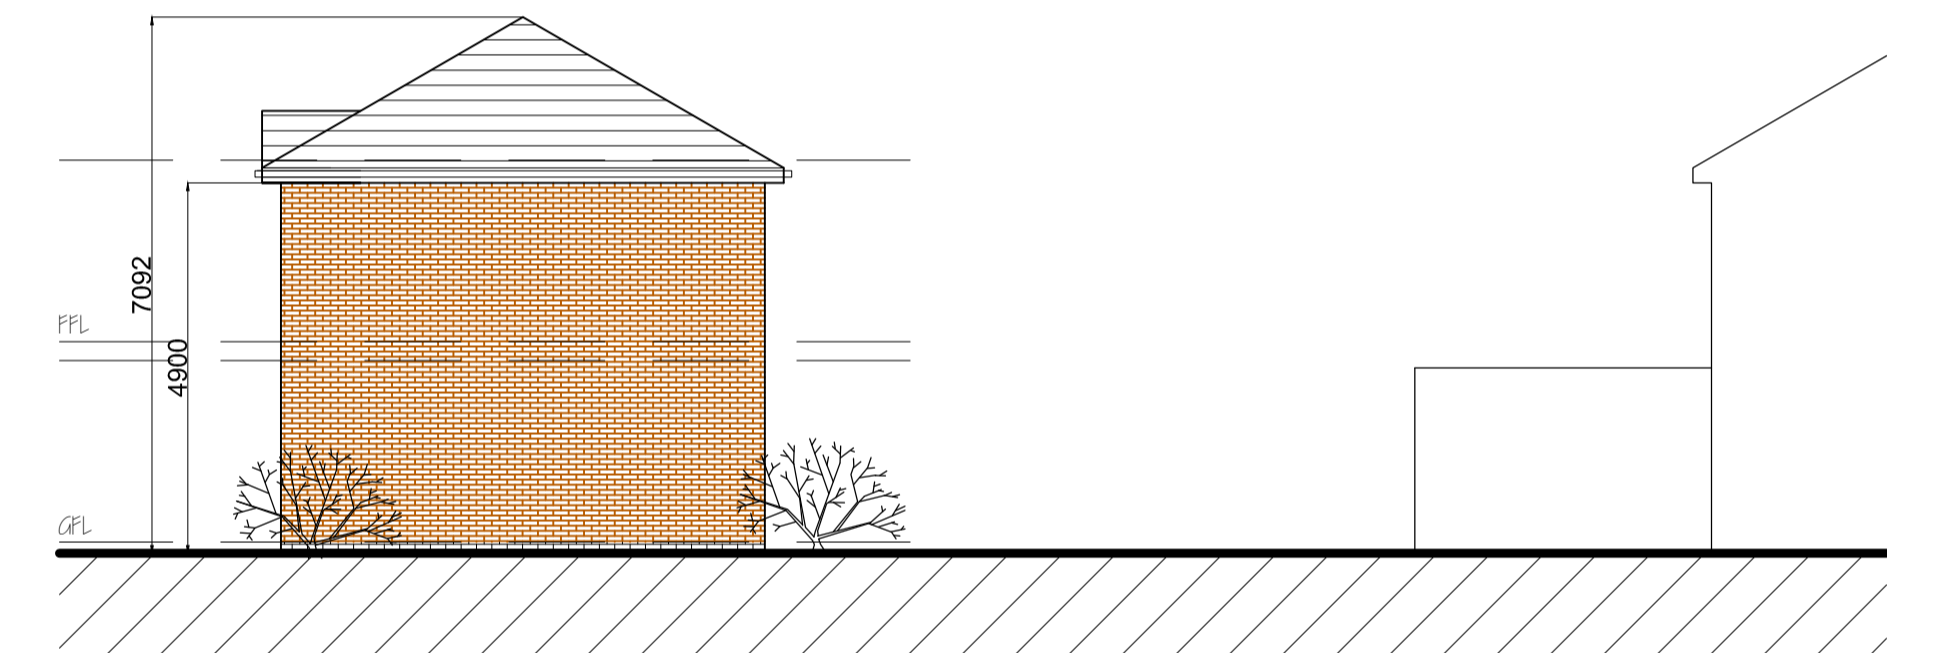

GABLE ELEVATION HOUSE TYPE 3

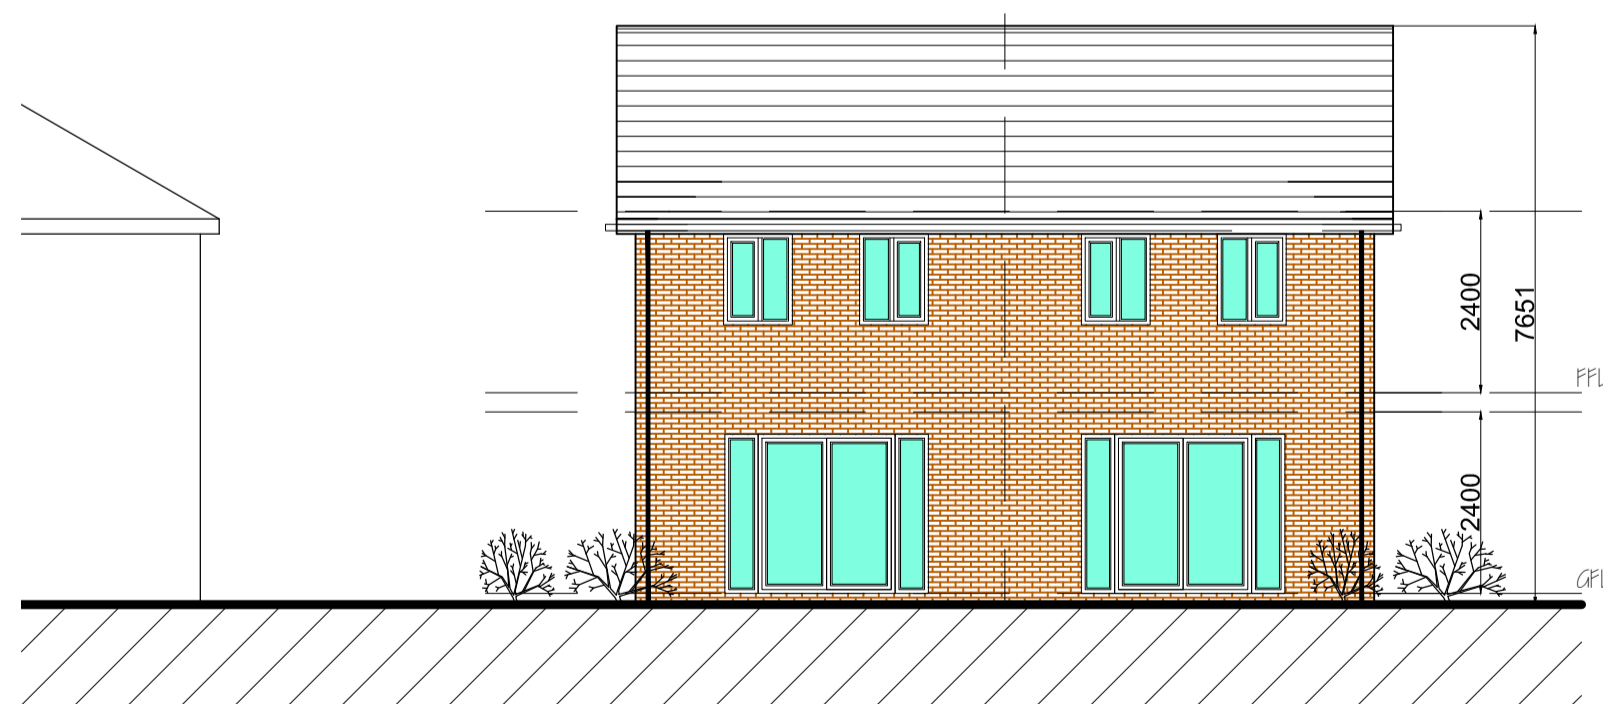


REAR ELEVATION HOUSE TYPE 1


NOTE  
FACING BRICK TYPE AND COLOUR TO BE AGREED WITH PLANNING  
ROOF  
TILE TYPE AND COLOUR TO BE AGREED WITH PLANNING  
UPVC WINDOWS AND DOORS COLOUR TO BE CONFIRMED  
PARKING ONE VEHICLE SPACE PER DWELLING  
CARRIAGE / PARKS TO BE PERMEABLE TO ALLOW NATURAL DRAINAGE



LOCATION PLAN  
scale 1:1250

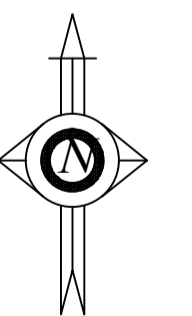

ALL DIMENSIONS TO BE CHECKED ON SITE  
PRIOR TO ORDERING OR ERECTING MATERIALS  
DO NOT SCALE.

<b>J. KENDAL</b> 9 SOUTH SQUARE THORNTON-CLEVELAYS (0161) 275 1311 	
Drawing Title PROPOSED DEVELOPMENT at MARINA DRIVE MARKET ST / OLDHAM ST, DROYLSDEN	
Project Title MARK LUCAS DEVELOPMENTS 59 SHINEY RD, BLACKLEY MANCHESTER, M9 6AT	
REV.	DRG NO.
DATE	SCALE
JUN 2018	1:100 @ A1