


Rev	Description	By	Date
P1	Preliminary Issue	PJS	MAR 18
P2	Issues to incorporate end users comments	PJS	MAR 18
P3	External M&E Compound Issues updated	PJS	MAR 18

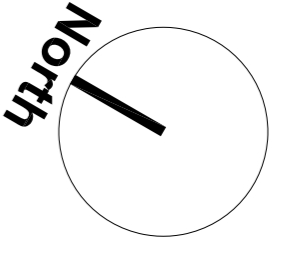

+105.42 Existing level  
+105.42 Proposed level

**SUBSTATION & DATA ROOM GENERATOR COMPOUND AND EQUIPMENT FOR ROBUST STEEL LOUVRED METAL FENCING SYSTEM-2mm frame to be hidden internally behind the panels, so not visible externally**

**SUBSTATION**


**DATA ROOM GENERATORS AND EQUIPMENT**

**UNDERGROUND CIVILS BY SPECIALIST SUB-CONTRACTORS**

**NEW CONCRETE LEVEL BASE**  
Installed for new equipment

**FLEET STREET**

**PARK PARADE**

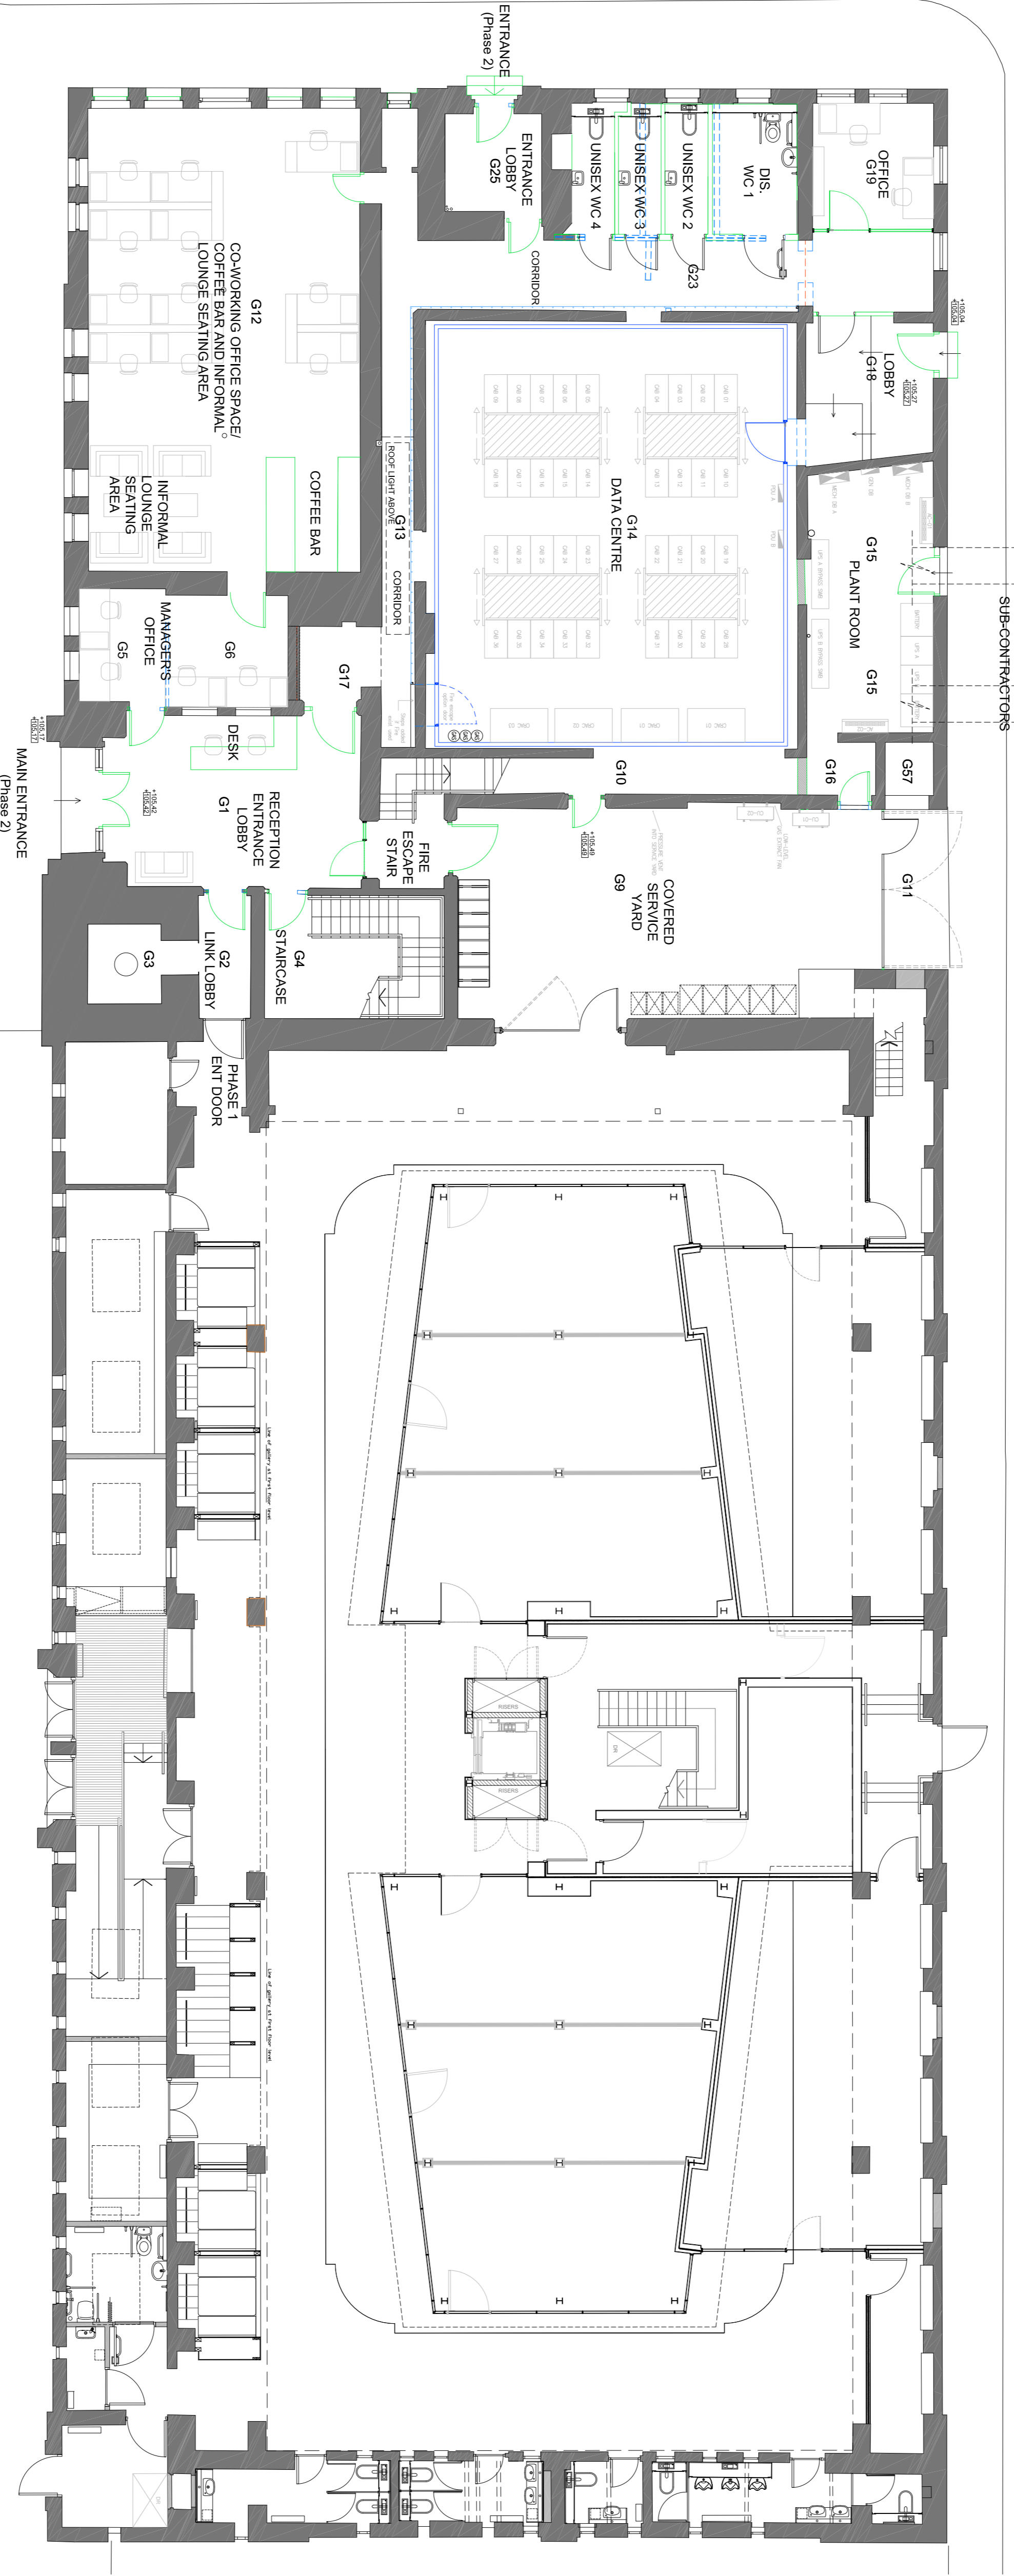

**PHASE 2 - ANNEX-PROPOSED**


**STAMFORD STREET WEST**

**PHASE 1 - MAIN POOL HALL-EXISTING**

**Level 0G Plan 1:100**

**NOTE:**  
In relation to architectural work these drawings are to be read in conjunction with other M&AU drawings and specifications and SLHA drawings and specifications.

**NOTE:**  
Drawing should be read in conjunction with:-  
- All relevant architects drawings  
- All relevant sections of M&E (Any discrepancies between the drawings should be reported to the architect prior to ordering and manufacture)  
- Structural Engineers drawings & specification.  
- Electrical Engineers drawings & specification.  
- Acoustic Engineers report.  
- Manufacturers drawings and specifications where applicable and constructed in strict accordance with instructions and recommendations. Regulations and Robust Standard Details produced by The House Builders Federation (where applicable).  
- Details to be checked on site prior to manufacture or construction.  
Any material specification change must comply to the same level of performance in all respects and be submitted for approval.

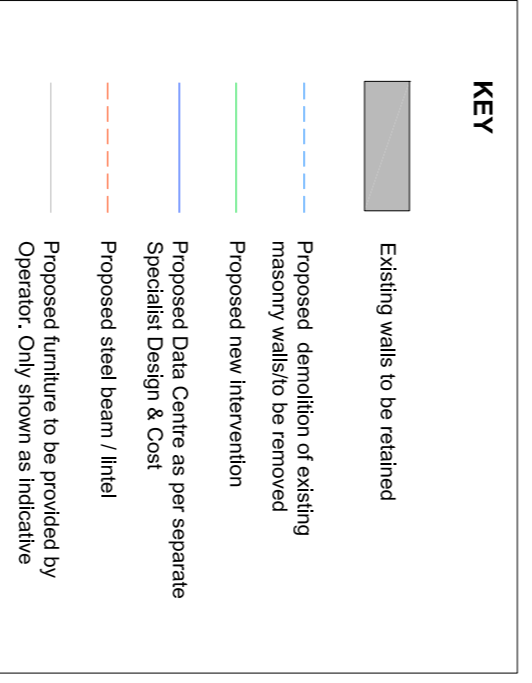

**MC**  
**Modern City**  
Architecture & Urbanism

Estimate Street  
Castlefield  
Manchester  
M3 4LZ  
T: 0151 974 7203  
e: info@mcua.co.uk  
www.mcua.co.uk

Client  
**TMBC**

Project  
Ashton (Old) Baths

Description  
Phase 2 Annex  
Proposed Floor Plans  
Level 0

Status  
**LISTED BUILDING CONSENT**

Scale  
1:100 @ A1

Drawn  
NB/PJS

Date  
MAR 18

Job number  
1064

Drawing number  
203-00-LBC

Revision  
P3

Copyright Modern City Architecture & Urbanism Ltd