
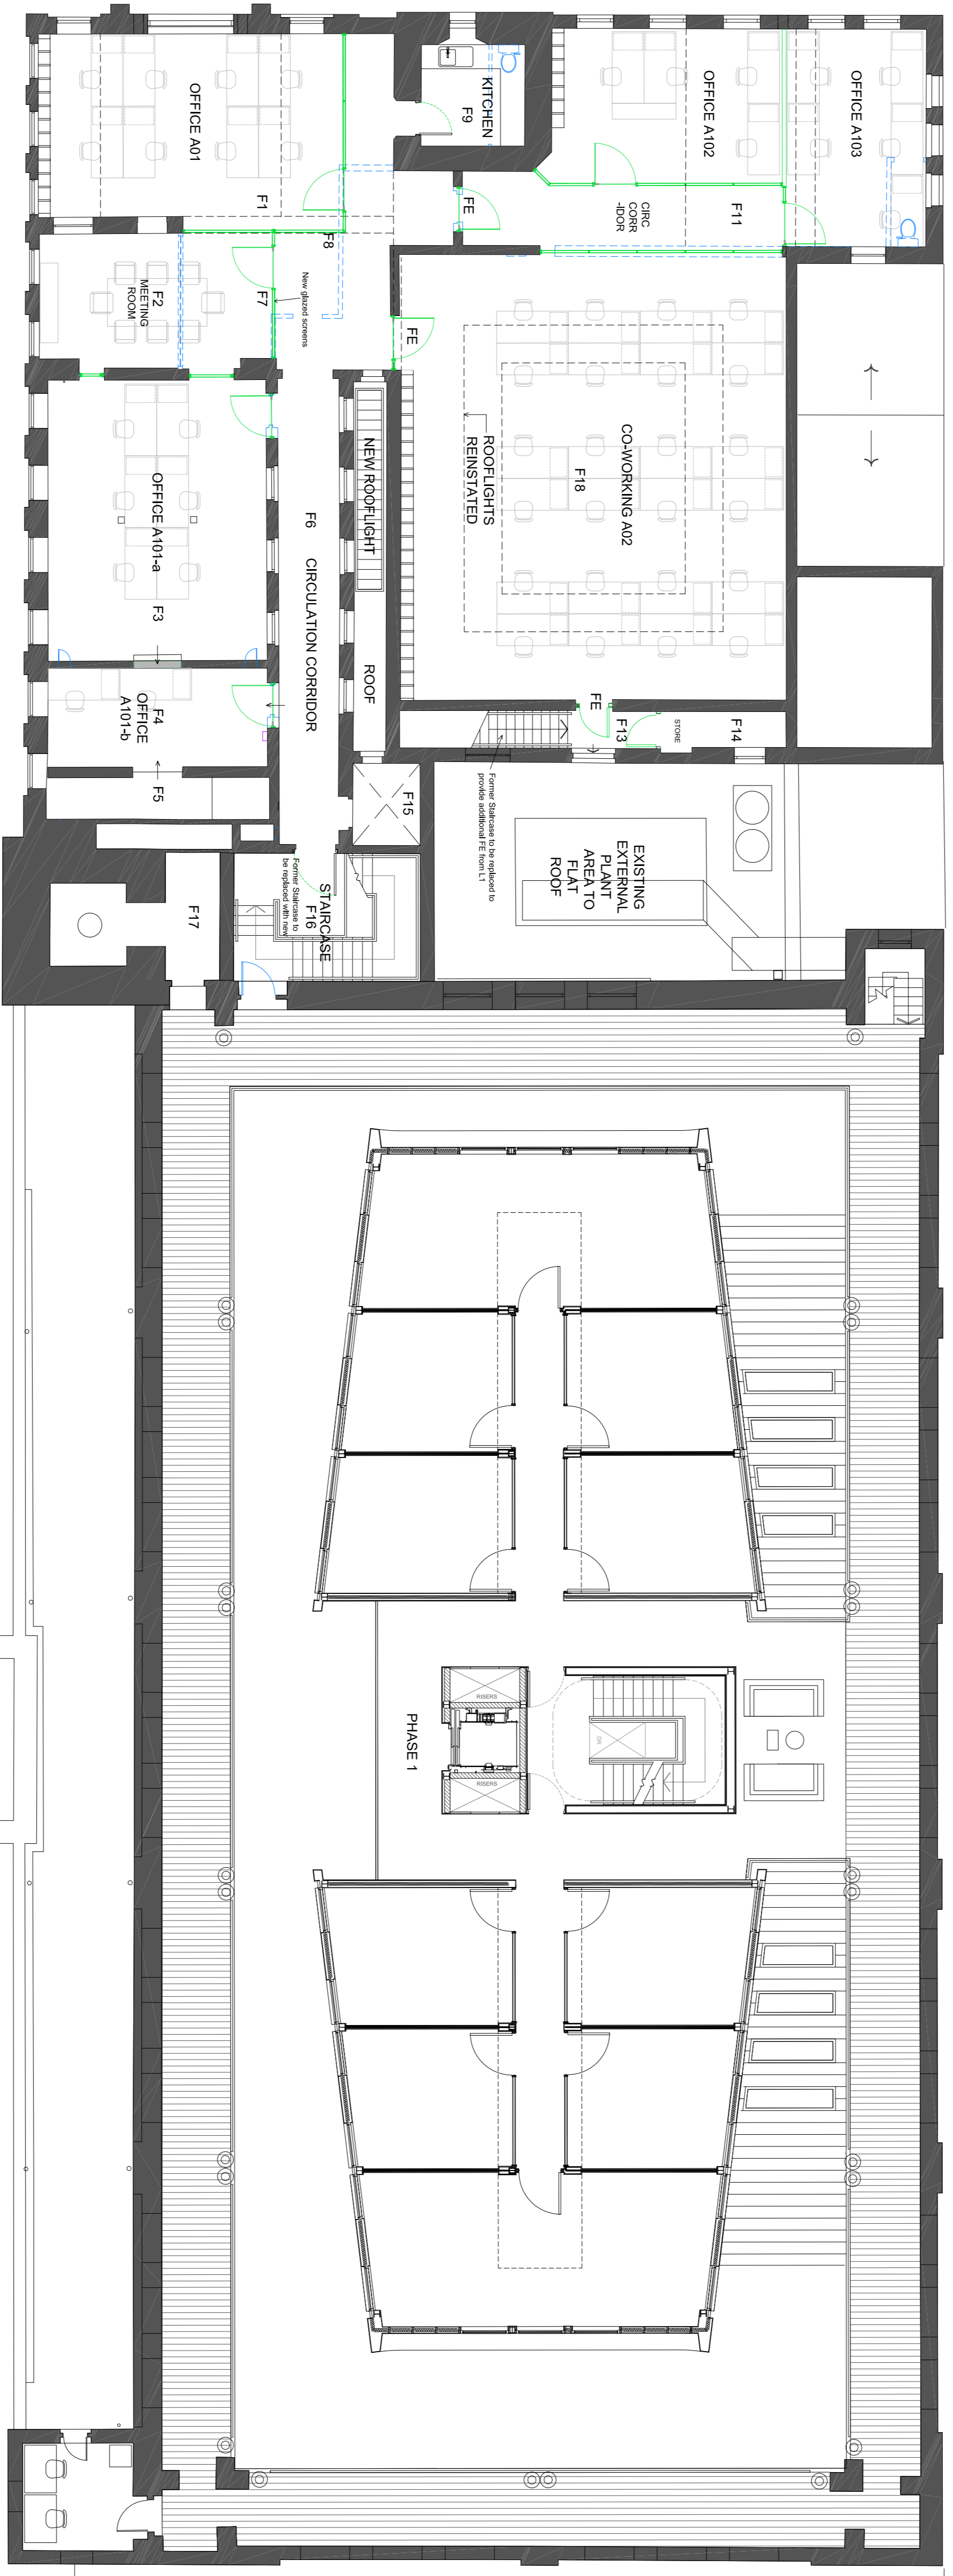


Rev	Description	By	Date
P1	Preliminary Issue	PJS	MAR 18
P2	Comments from the end user added	PJS	MAR 18

PARK PARADE

FLEET STREET

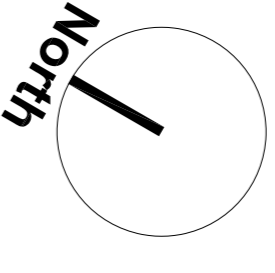

PHASE 2 - ANNEX-PROPOSED

STAMFORD STREET WEST

PHASE 1 - MAIN POOL HALL-EXISTING

Level 01 Plan 1:100

NOTE:
In relation to architectural work these drawings are to be read in conjunction with other MCAU drawings and specifications and SLHA drawings and specifications.

NOTE:
Drawing should be read in conjunction with:-
- All relevant Architects drawings
- All relevant sections of NBS (Any discrepancies between the drawings should be reported to the Architect prior to ordering and manufacture)
- Structural Engineers drawings & specification.
- Electrical Engineers drawings & specification.
- Acoustic Engineers report.
- Manufacturers drawings and specifications where applicable, and constructed in strict accordance with instructions and recommendations. Regulations and Robust Standard Details produced by The House Builders Federation (where applicable).
- Details to be checked on site prior to manufacture or construction.
Any material specification change must comply to the same level of performance in all aspects and be submitted for approval.

KEY	Description
Existing walls to be retained	Existing walls to be retained
Proposed demolition of existing masonry walls to be removed	Proposed demolition of existing masonry walls to be removed
Proposed new intervention	Proposed new intervention
Proposed Data Centre as per separate Specialist Design & Cost	Proposed Data Centre as per separate Specialist Design & Cost
Proposed steel beam / lintel	Proposed steel beam / lintel
Proposed furniture to be provided by Operator. Only shown as indicative	Proposed furniture to be provided by Operator. Only shown as indicative

MCAU
Modern City
Architecture & Urbanism

Estelle Street
Castlefield
Manchester
M3 4LZ

T: 0161 974 7200
e: info@mcau.co.uk
www.mcau.co.uk

Client
TMBC

Project
Ashton (Old) Baths

Description
Phase 2 Annex
Proposed Floor Plans
Level 1

Status
LISTED BUILDING CONSENT

Scale
1:100 @ A1

Drawn
NB/PJS

Date
MAR 18

Job number
1064

Drawing number
203-01-LBC

Revision
P2

Copyright Modern City Architecture & Urbanism Ltd