
## PARK PARADE

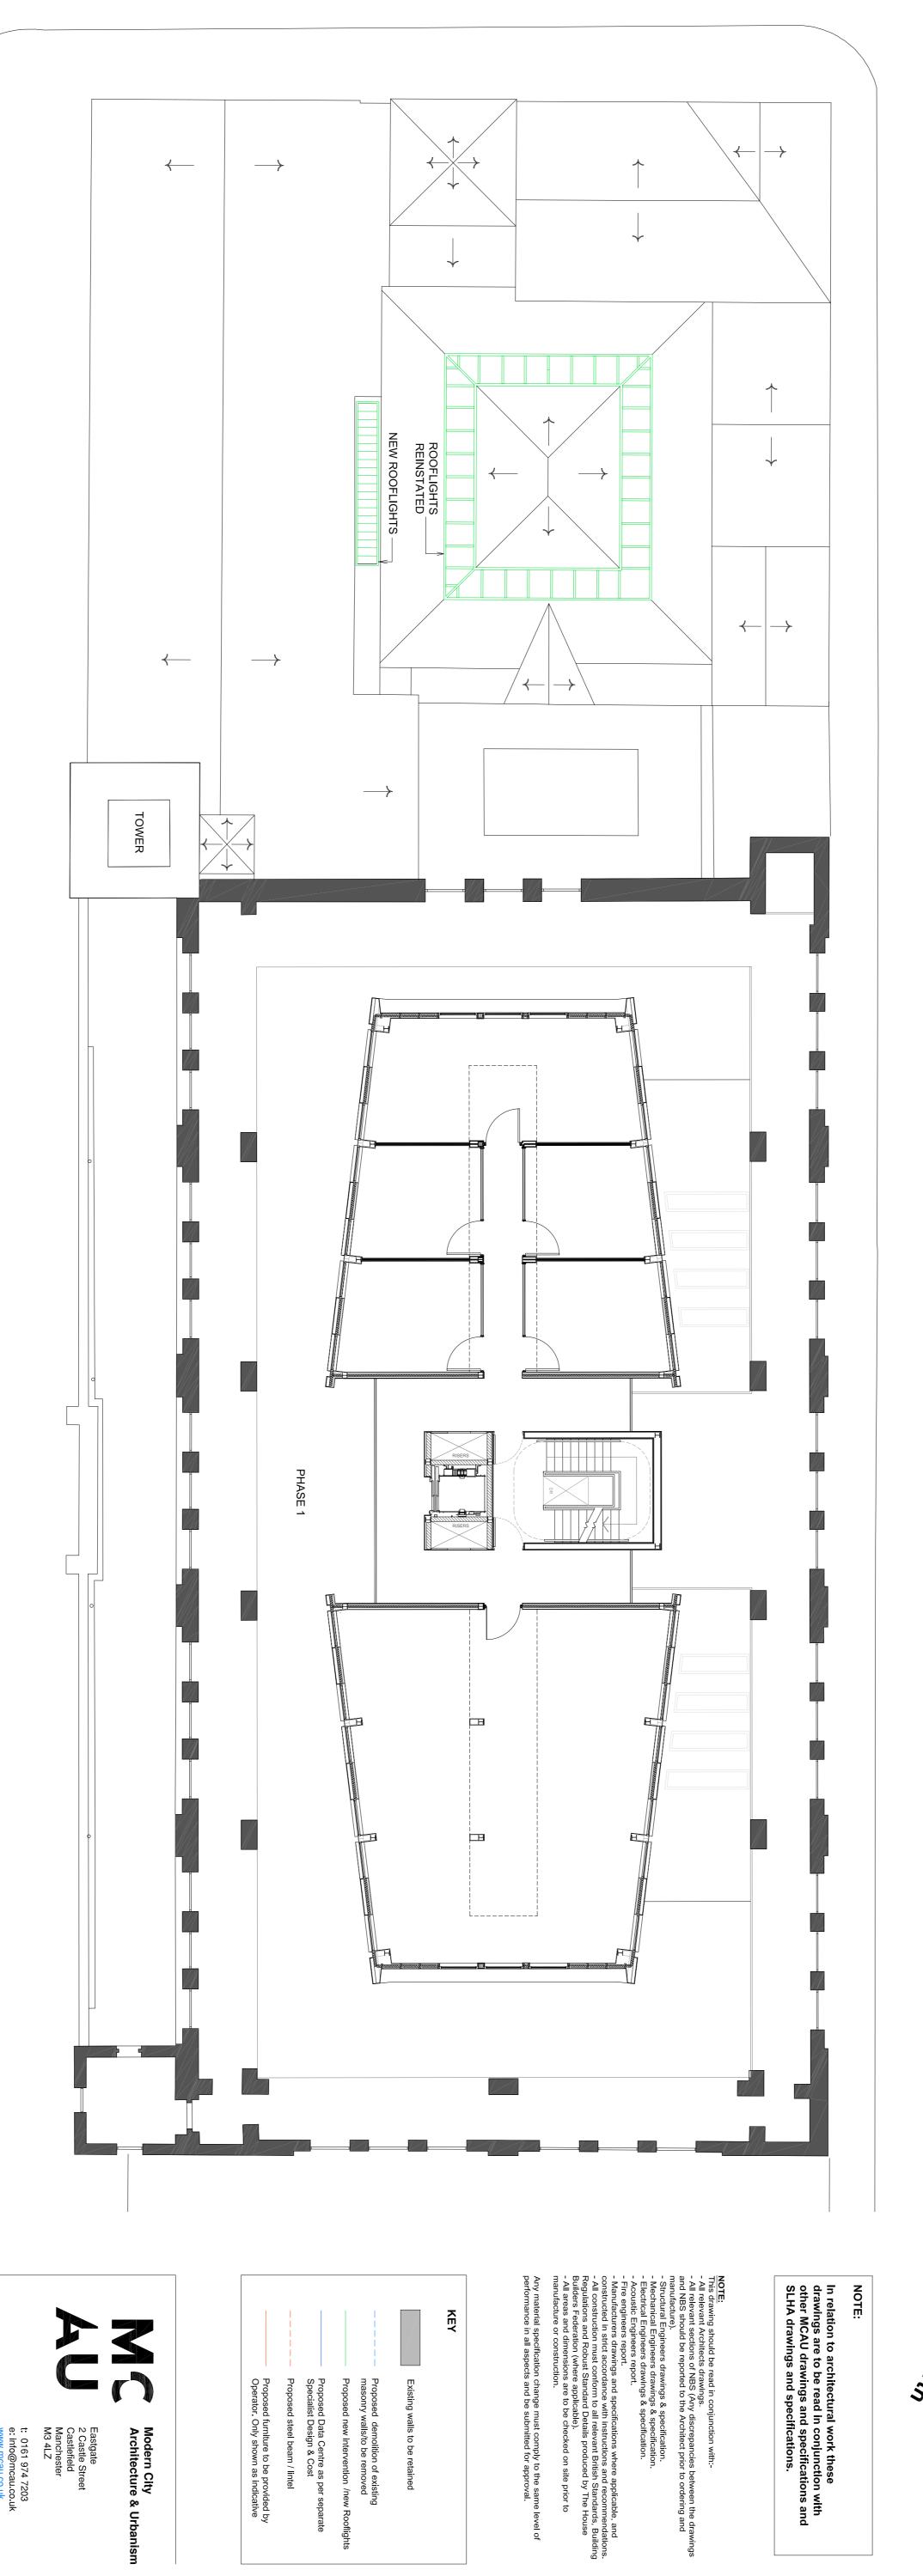



1770 1700 1700

PHASE 1 - MAIN POOL HALL-EXISTING

PHASE **N** ANNEX-PROPOSED

STAMFORD STREET WEST

Level 02 Plan 1:100



Proposed demolition of existing masonry walls/to be removed
Proposed new intervention /new Rooflig

Proposed Data Centre as per separate Specialist Design & Cost

Proposed furniture to be provided by Operator. Only shown as indicative

t: 0161 974 7203 e: info@mcau.co.uk www.mcau.co.uk Eastgate
2 Castle Street
Castlefield
Manchester
M3 4LZ

TMBC Ashton (Old) Baths

Phase 2 Annex Level 02 Roof Plan Proposed Floor Plans

1:100 @ A1 Job number 1064 LISTED BUILDING CONSENT NB/PJS MAR 18

Drawing number 203-02-LBC Revision P1