

canalside apartment block

PROJECT
Land off Fairfield Road / Edge Lane
SITE ADDRESS
Land off Fairfield Road / Edge Lane
Droylsden
POSTCODE
M43 6BA

DRAWING

Candside Apartment Block Elevations

SCALE @ A1 SCALE @ A3

1:100 1:200

PROJECT NO. DWG NO. REV. NO. 1ST ISSUE


8415 P-211 00 11/17

DRAWN BY CHECKED BY


TP TK

PLANNING DRAWINGS


REV	DESCRIPTION	INTL	CHK	DATE
-	-	-	-	-
-	-	-	-	-
-	-	-	-	-

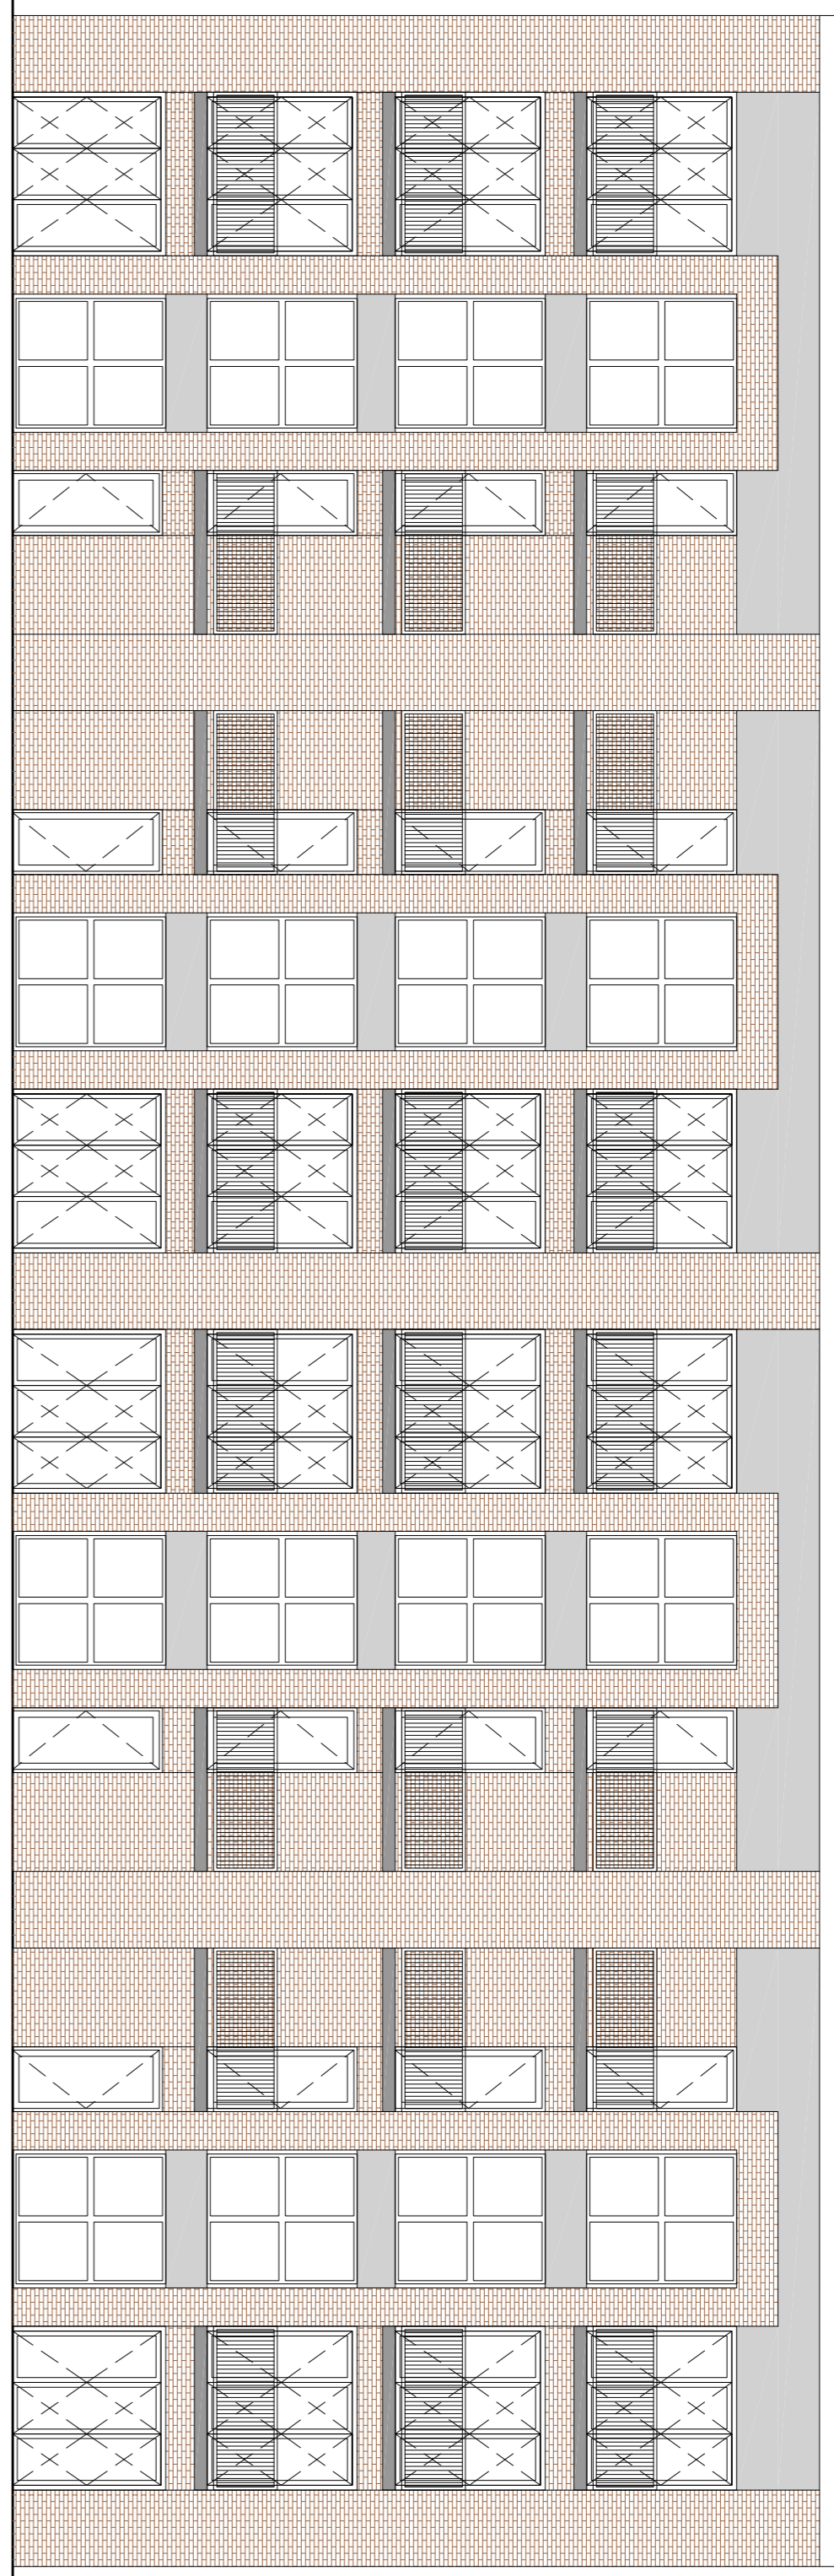


north elevation (canalside)

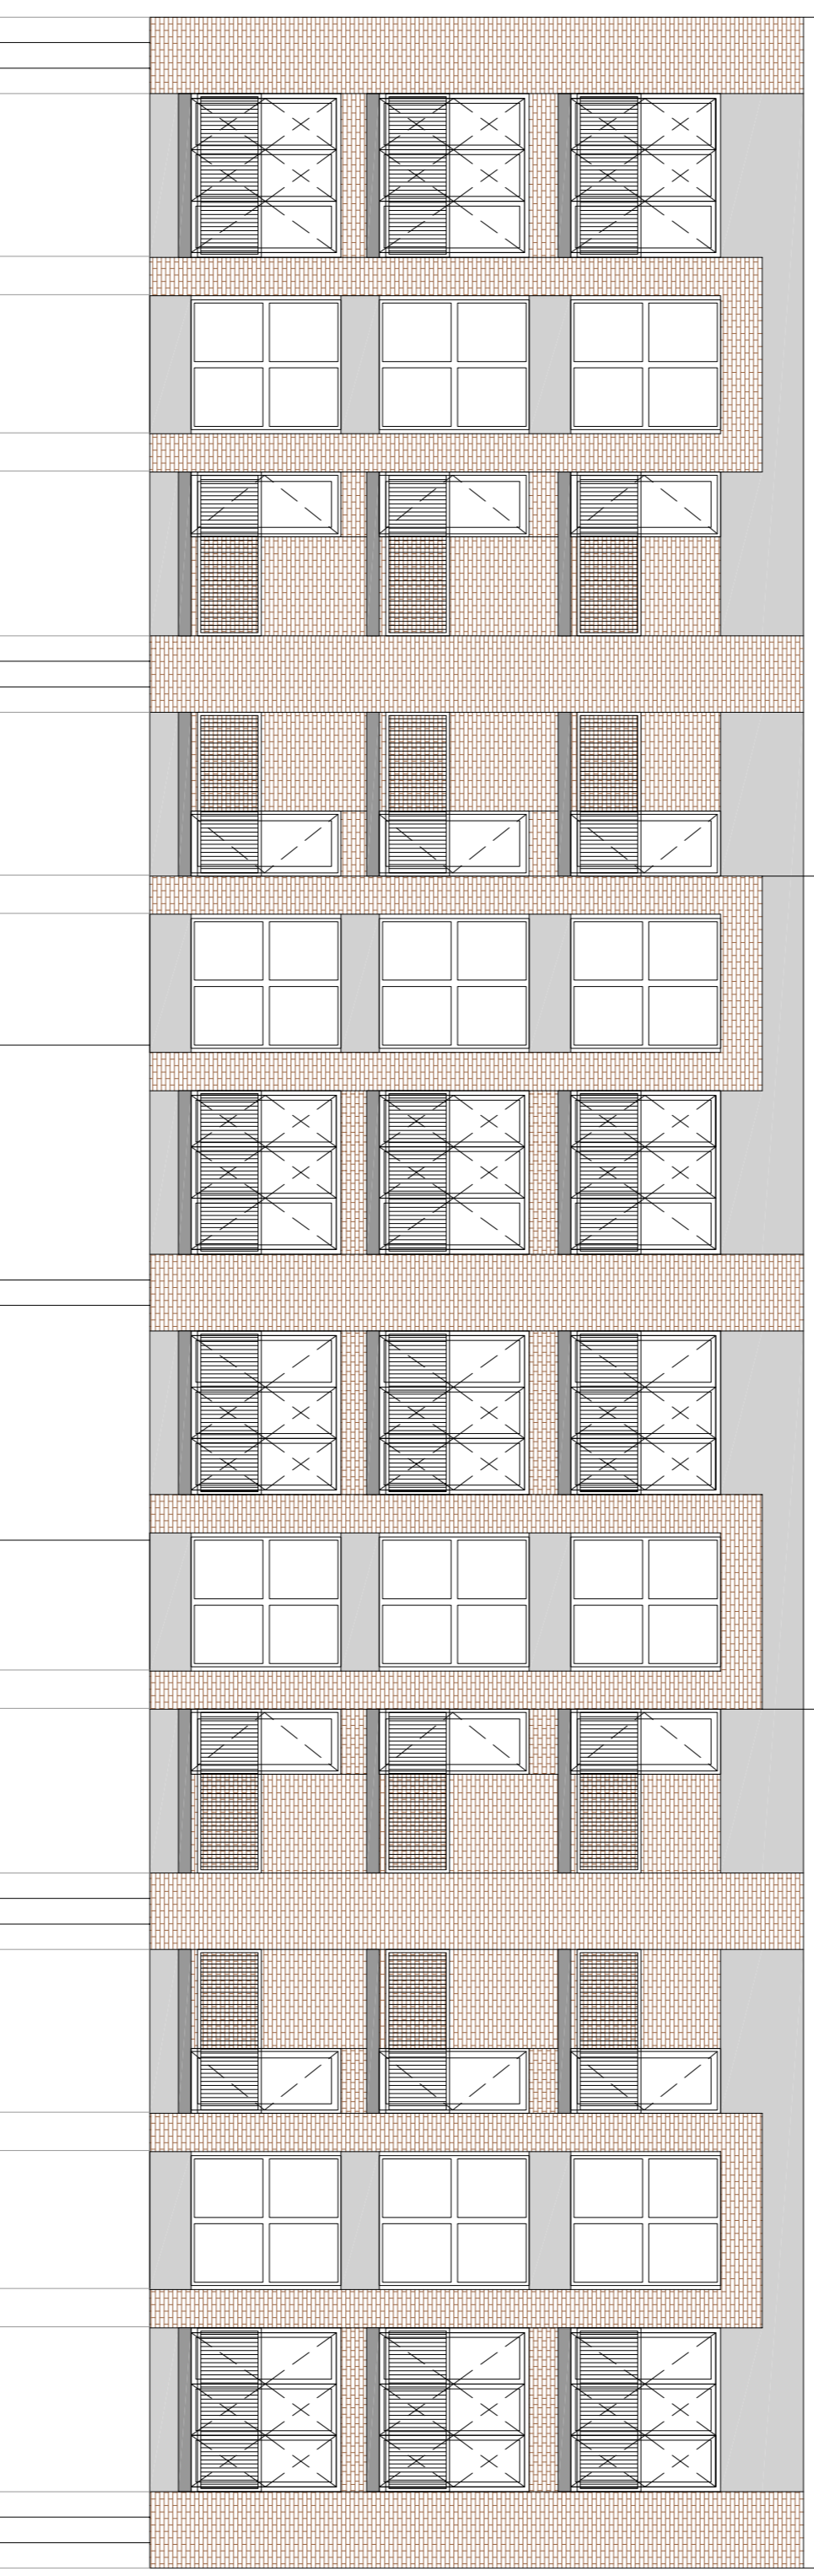


south elevation (facing into site)

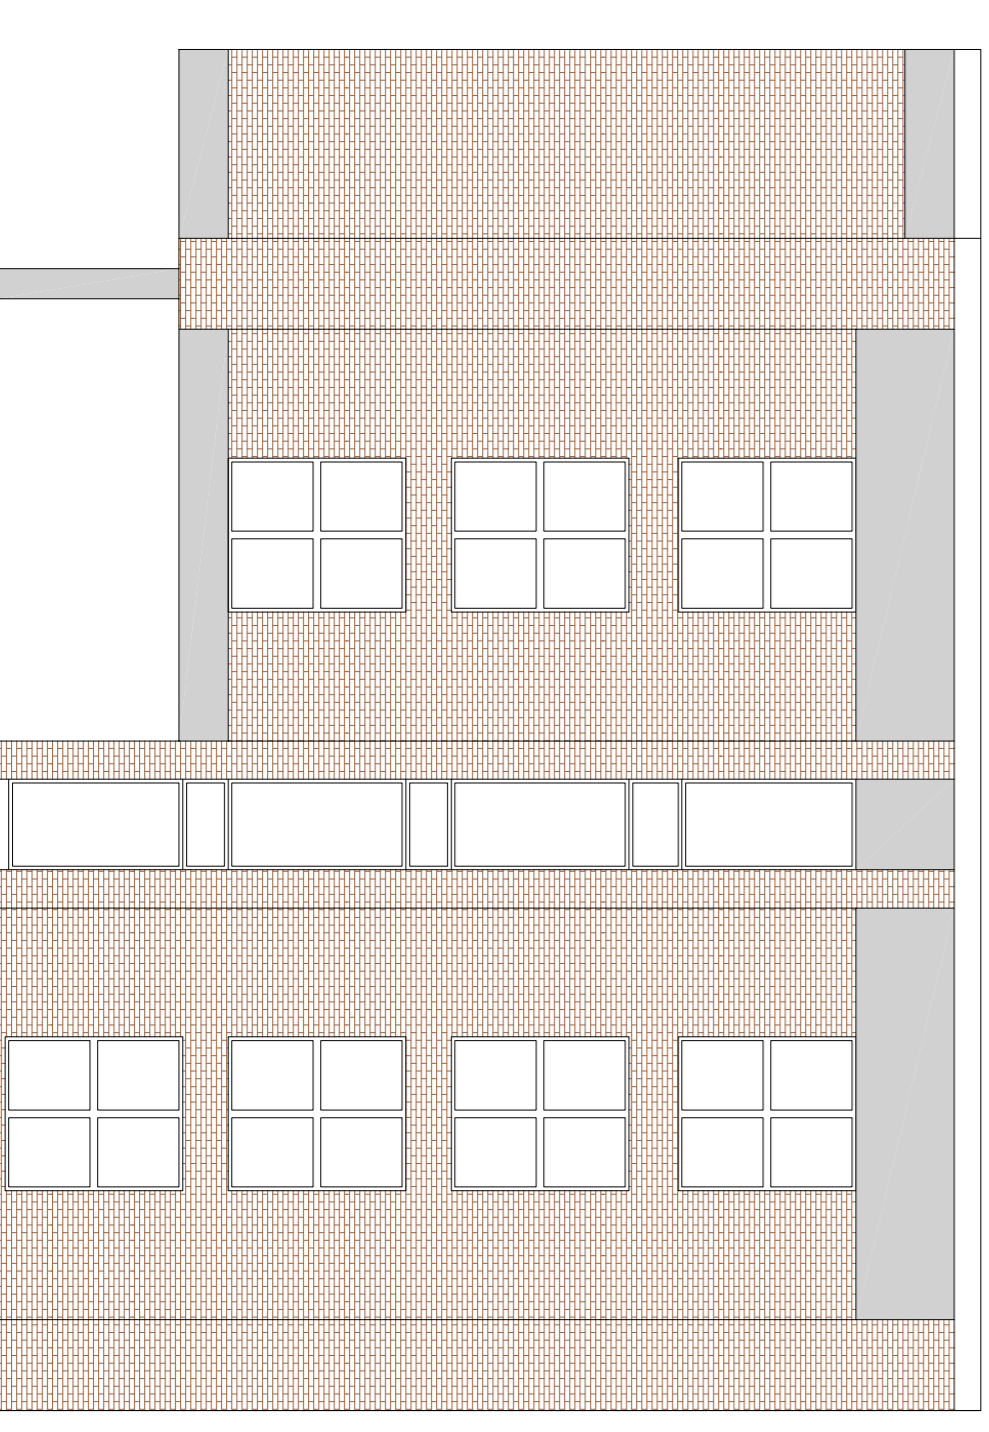

east elevation

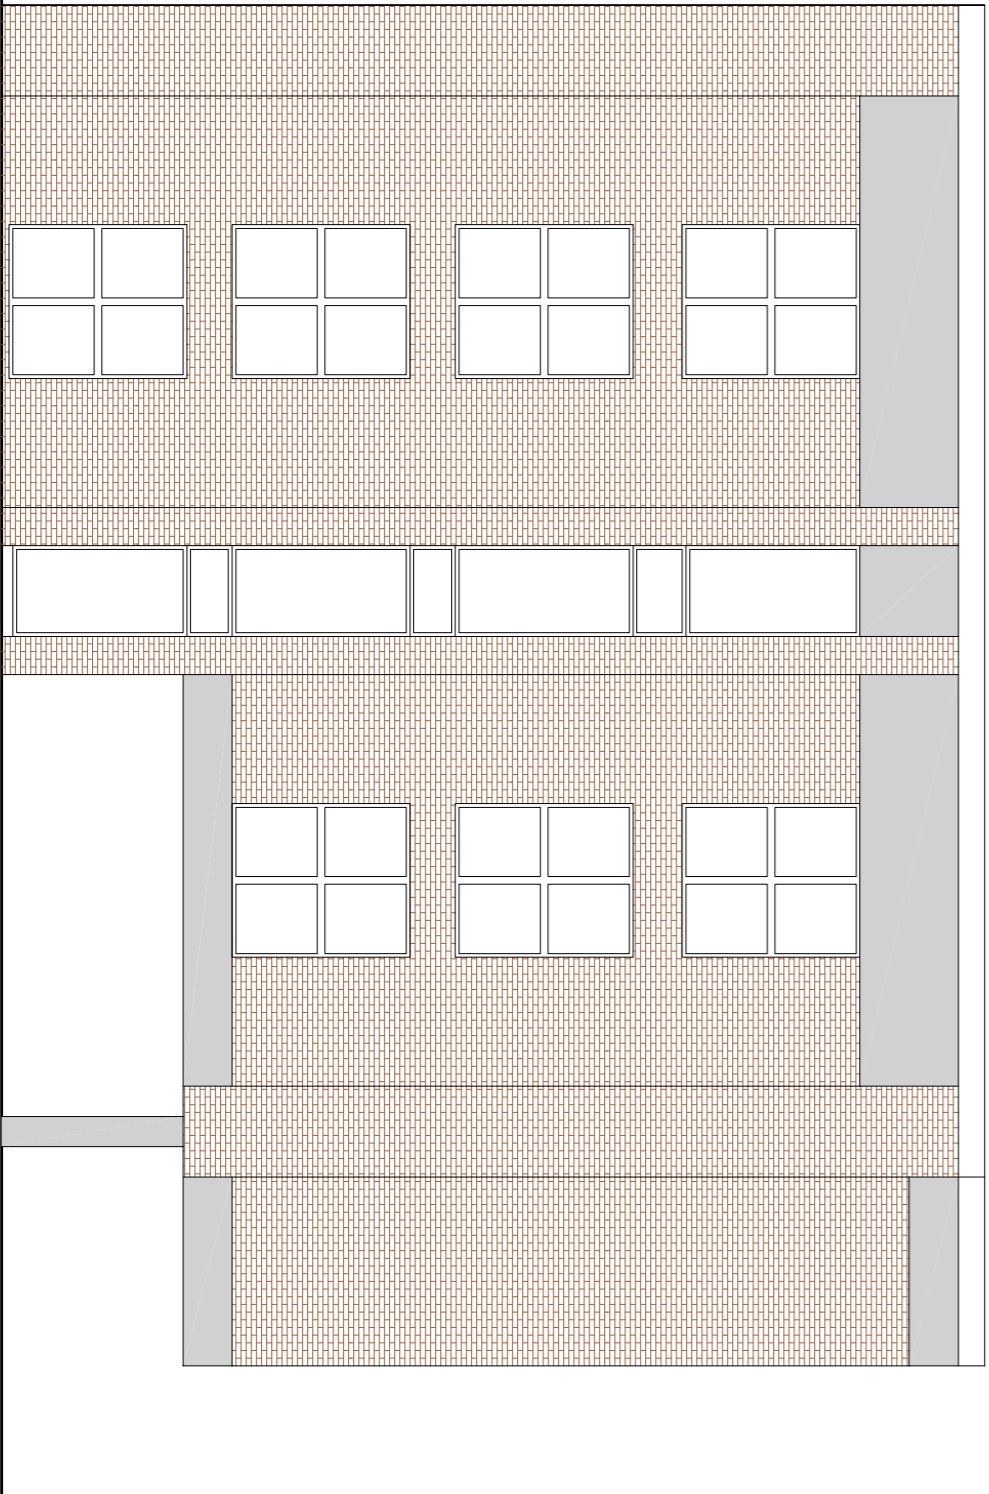

west elevation

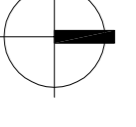

NOTES
All works are to be undertaken in accordance with the Building Regulations, and the latest British Standards. All proprietary materials and products are to be used in strict accordance with the manufacturer's recommendations. Figured dimensions on this drawing are to be taken from the centre of any dimension unless otherwise stated. In the event of any discrepancy refer to the Architect. This drawing remains the copyright of the Architect and may not be copied in whole or in part without prior written consent.