


			Aco
House Type	Abbr.	Building Type	Bedroor
House Type C	С	Semi	3
House Type D	D	Semi	3
House Type E	E	Detached	4
House Type K	K	Detached	4
House Type W	W	Detached	3

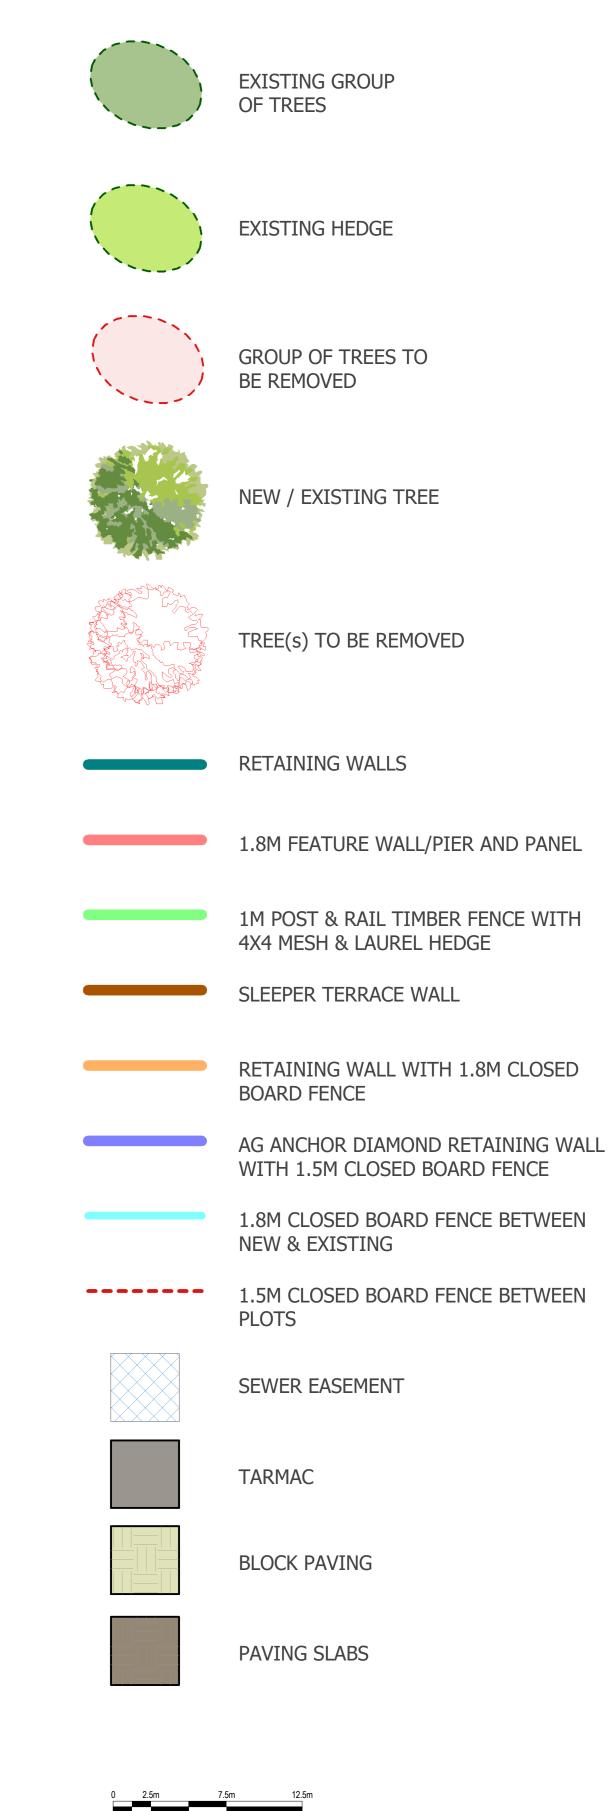

Drawing Information: All levels and dimensions must be checked onsite by the contractor prior to commencement of works. Any variations must be reported to Millson Associates Ltd. All information hereon in is the copyright of Millson Associates Ltd. Copying in full or part is forbidden without written permission from Millson Associates Ltd.



Proposed Site Plan

Drawing:

Bardsley Construction Ltd

2064 - PL-700-01

Drawing Number:

IN: Scale: Date: JW As indicated 20/12/18 A0

