



1 Site Existing
1 : 200



3 Site Proposed
1 : 200

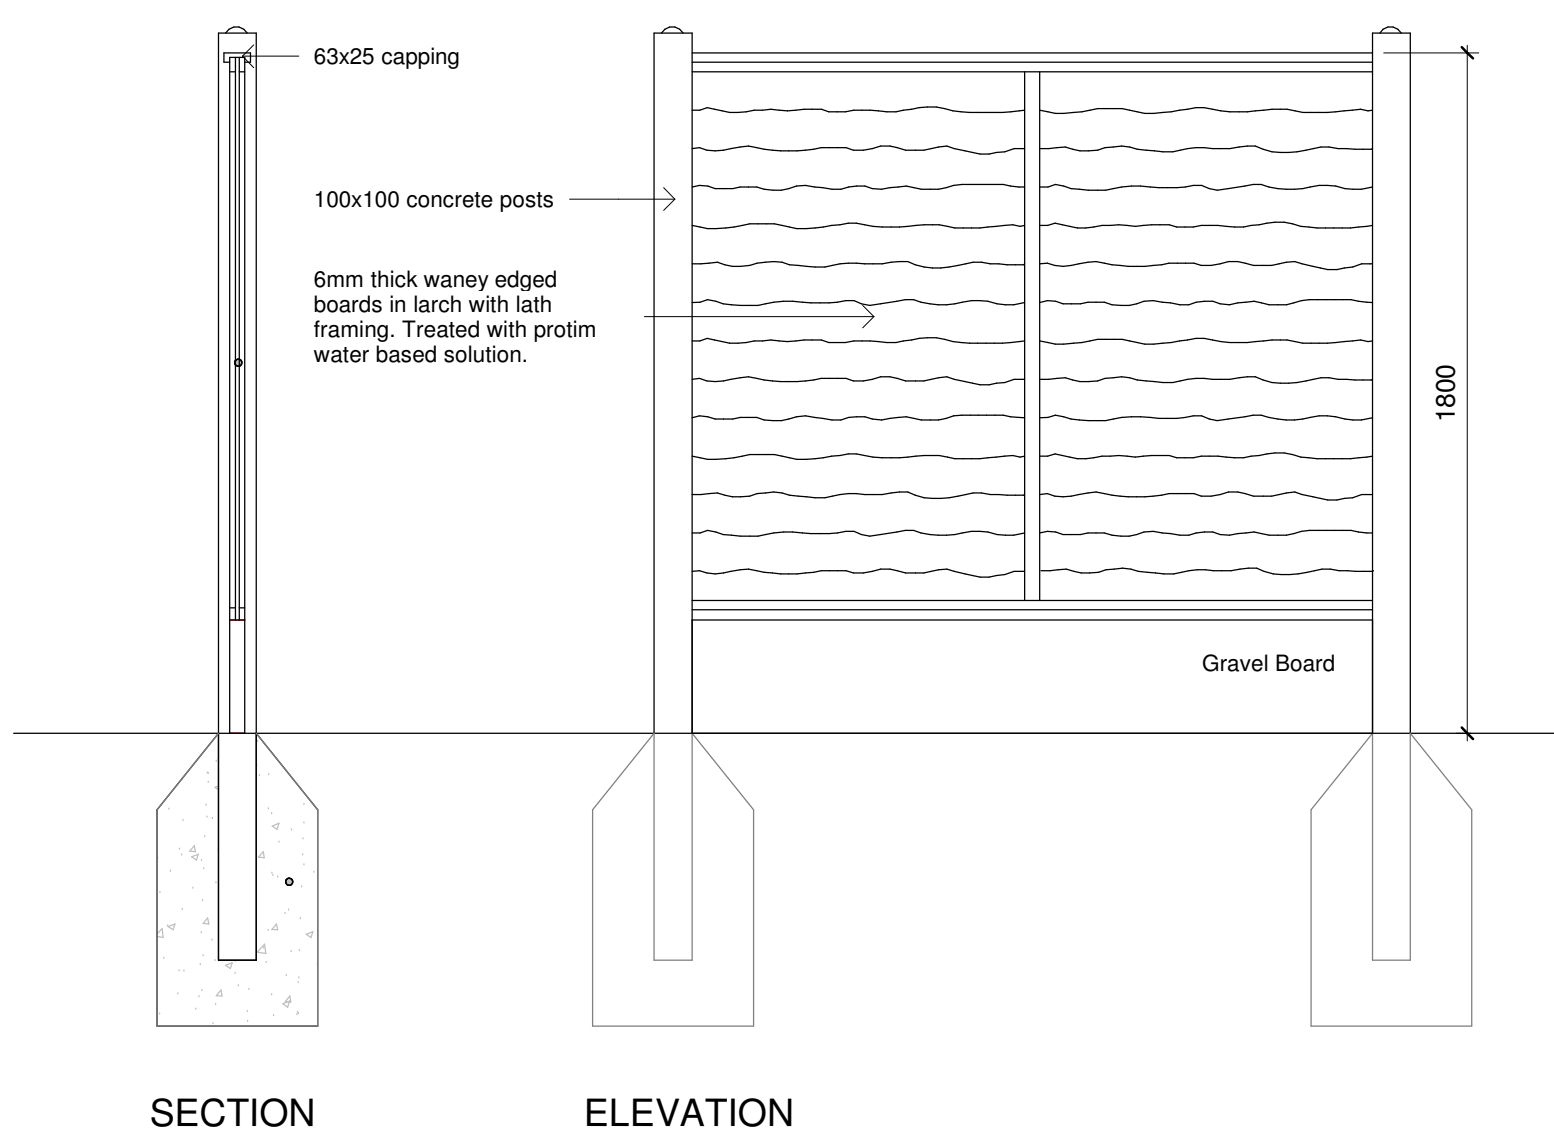

4 Waney lap fence detail
1 : 20

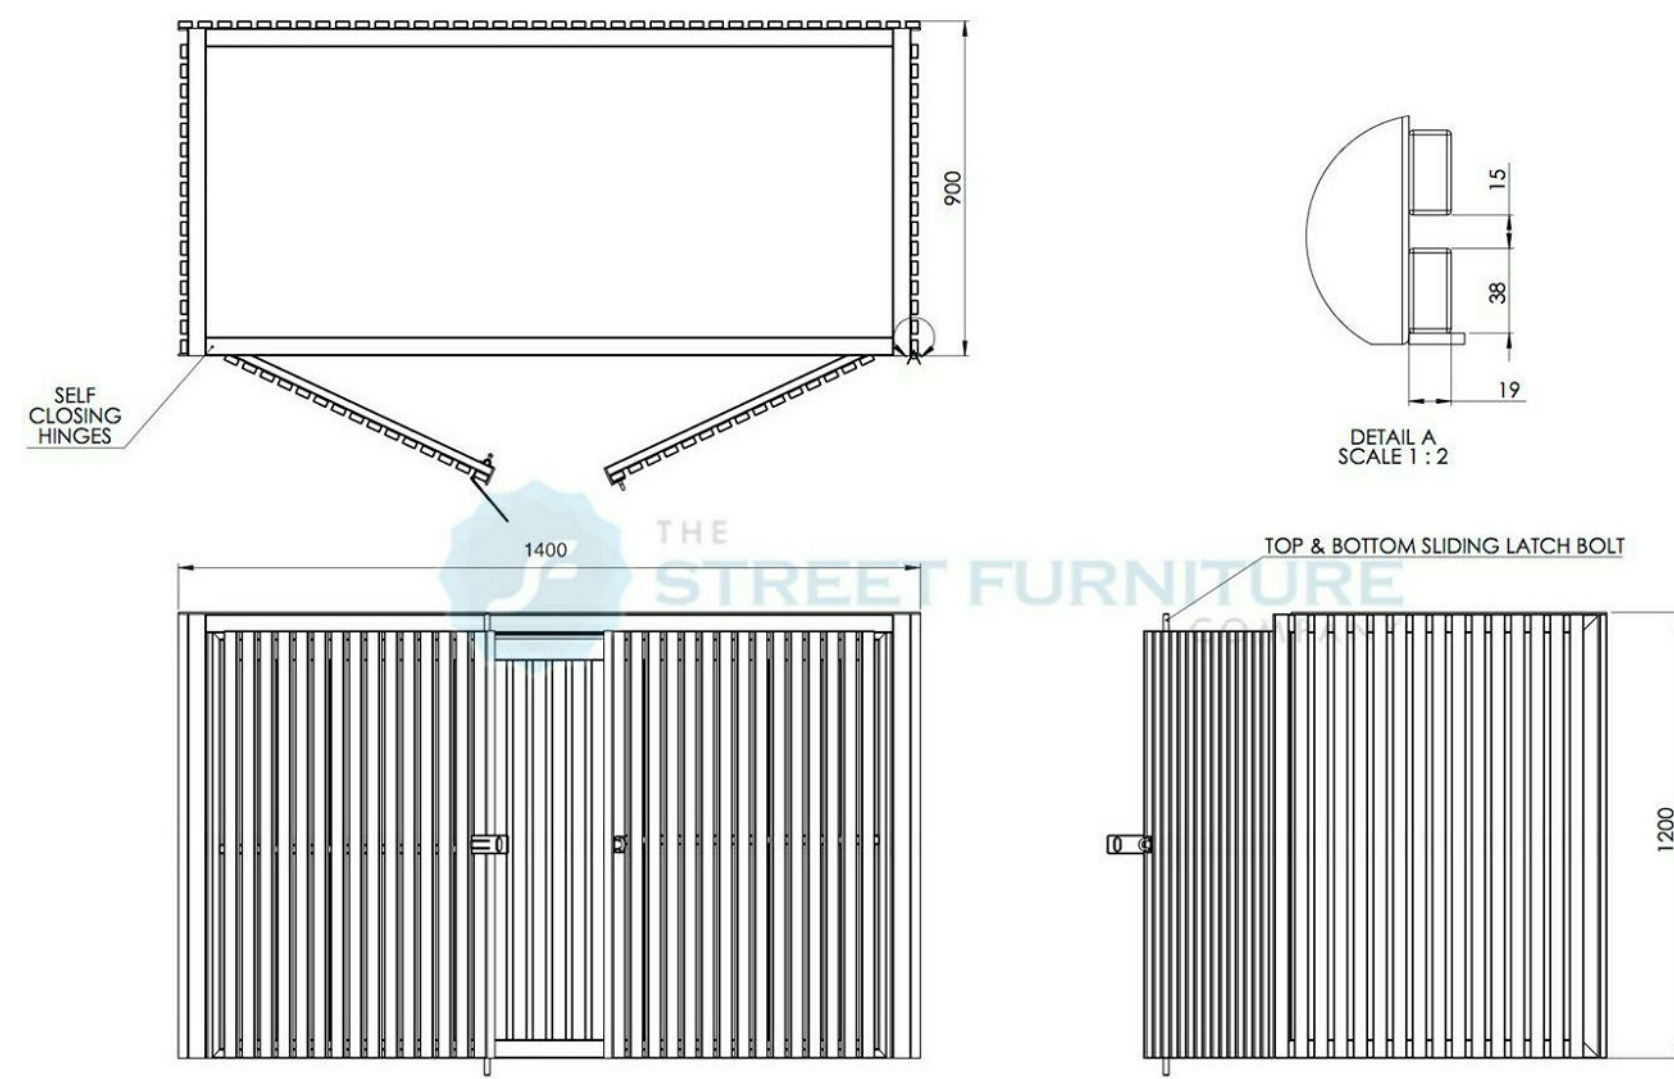

Bin Store Detail



2 Location Plan
1 : 1250

	Planting
	Marshall's 'Tegula Priora' Permeable Paving
	Grass
	Permeable Tarmac
	Cycle Store
	Low level boxwood hedge denoting boundaries

Rev	Description	Date
H	Various revisions	28/03/19
I	Roof overhangs removed from site plan for clarity	17/04/19
J	Revisions to boundary treatments	29/05/19

Architectural SOLUTIONS
Building Design & Planning Consultants
17 BONNINGTON RISE - MAPLE BRIDGE - STOCKPORT - CHESHIRE - SK6 5DW - UNITED KINGDOM
E: architectural.solutions@btworld.com T: 0161 448 8766 M: 0782 332233 W: architectural.solutions.co.uk

Project Address
Hill Street Works,
Hill Street,
Hyde,
Cheshire,
SK14 5RL

PROJECT
Orchard Mews

TITLE
Site & Location Plans

CLIENT
D. Woodman Developments

DRAWN BY
MJH

CHECKED BY
AS

DATE
12/12/18

SCALE (@ A1)
As indicated

PROJECT NUMBER
2610

DRAWING NUMBER
01

REV
J

All Dimensions to be checked on site
Work must not be commenced until planning permission (where applicable) and building regulations approval is received. Any works carried out before receipt of the permissions is "entirely at clients' own risk"
It is the responsibility of the client to verify the accuracy of the boundary shown on the Site plan.