

notes

This drawing is subject to a detailed building and site survey, therefore no guarantee of its accuracy can be given. This drawing has been draughted in accordance with the clients design requirements. All areas are approximate and are subject to a detailed building and site survey and further design development. All dimensions should be checked prior to commencement of construction on site. Measurements should not be taken off the drawing.



All dimensions shown are in millimetres (mm).

EXISTING GA FRONT BOUNDARY ELEVATION




PROPOSED GA FRONT BOUNDARY ELEVATION

1:100

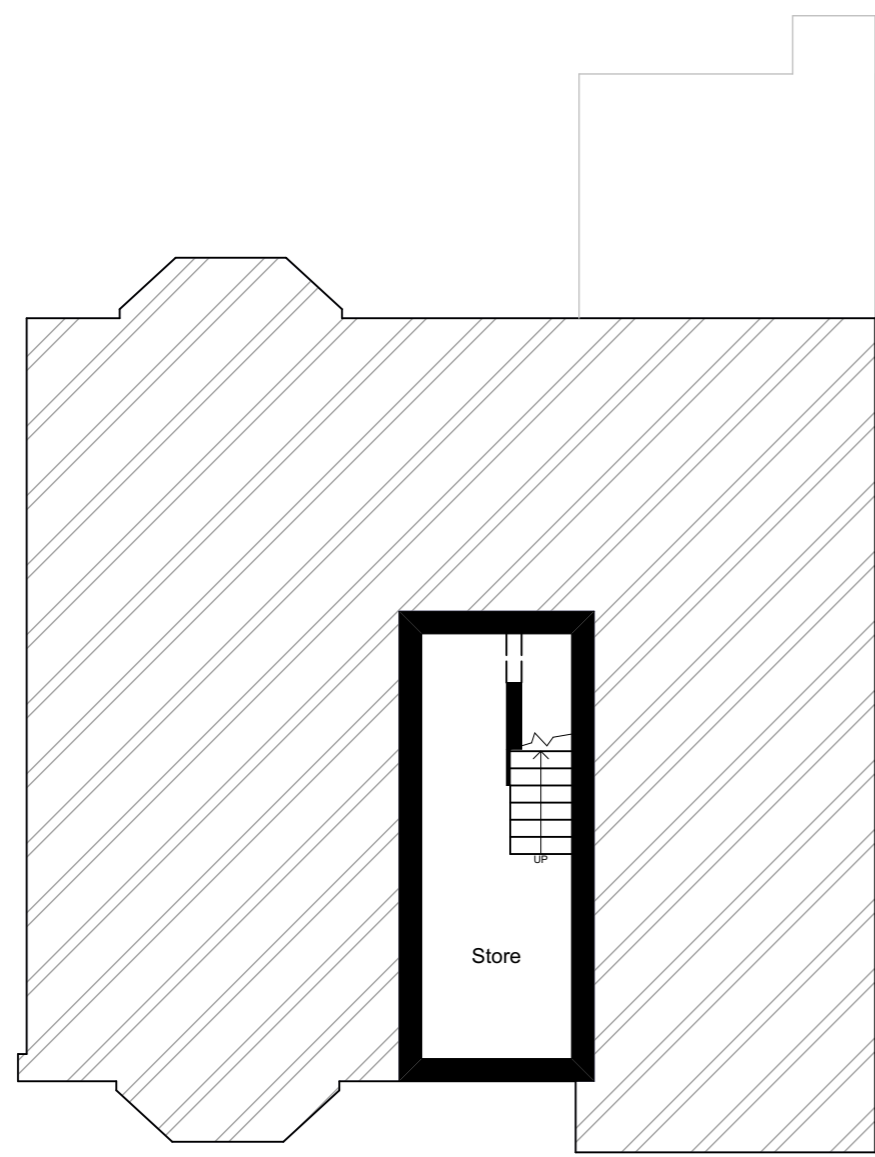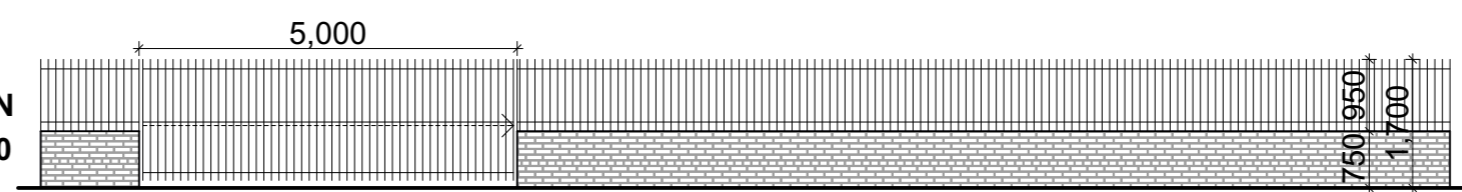

EXISTING GA BASEMENT FLOOR PLAN

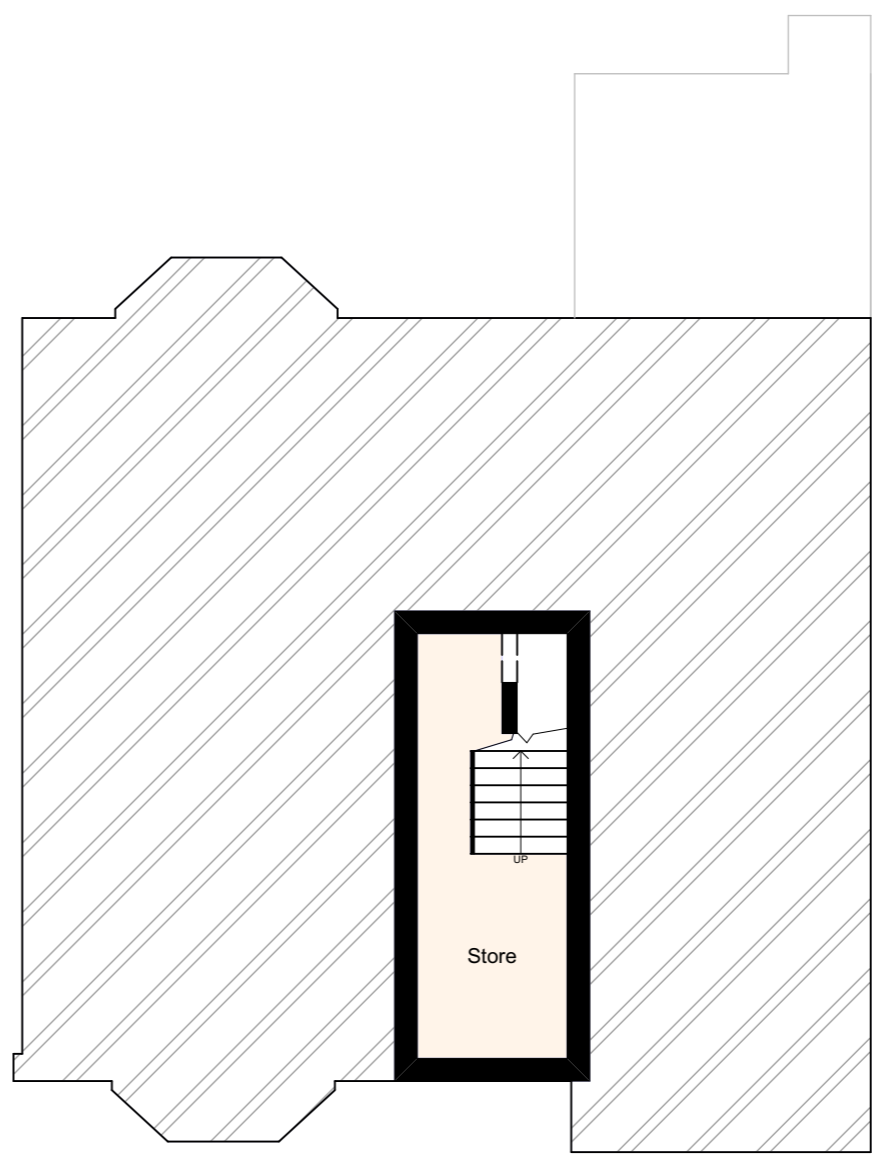

PROPOSED GA BASEMENT FLOOR PLAN

PL0 Planning Issue

29.05.19



NADA Architects Ltd
169 Kingsway
Burnage
Manchester
M19 2ND
Mob: 07974 735527
E: ahmed@nadaarchitects.com
W: www.nadaarchitects.com

PLANNING

D - design PL - planning PT - pre-tender
T - tender P - preliminary
C - construction R - record

MR WSHEAR DAWAR

HOUSE EXTENSION
211 TWO TREES LANE,
DENTON, M34 7AJ

EXISTING & PROPOSED GA
FLOOR PLANS

scale 1:100 @ A3 date 29.05.19 drawn MH checked AC

job no (category) dwg no revision

19-711 (04)001 PL0

Drawing measurements shall not be obtained by scaling. Verify all dims prior to construction. Immediately report any discrepancies on this drawing to Architect. This drawing shall be read in conjunction with associated specifications and related consultant's documents.