


notes

This drawing is subject to a detailed building and site survey, therefore no guarantee of its accuracy can be given.
 This drawing has been draughted in accordance with the clients design requirements.
 All areas are approximate and are subject to a detailed building and site survey and further design development.
 All dimensions should be checked prior to commencement of construction on site. Measurements should not be taken off the drawing.

All dimensions shown are in millimetres (mm).

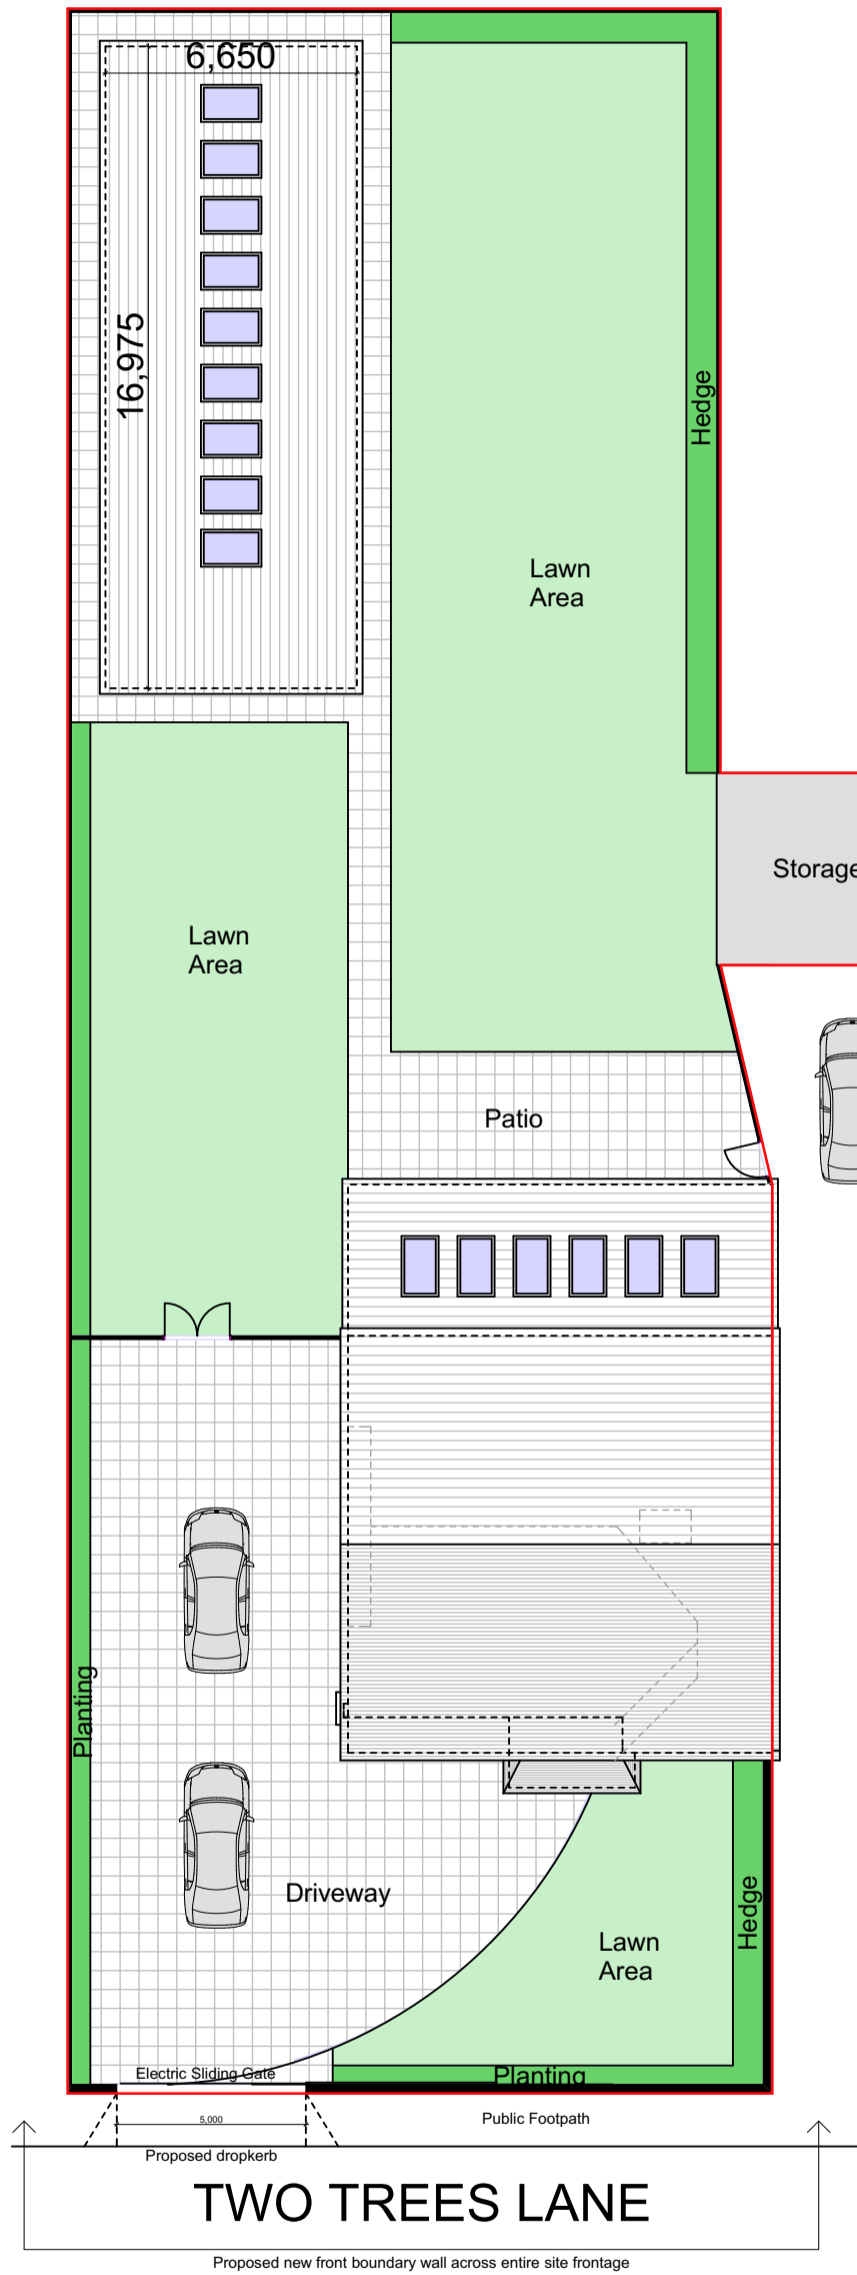

PL2	All amended as new build	26.11.19
PL1	Note added to show extent of new front boundary wall	13.08.19
PL0	Planning Issue	25.06.19



revisions
NADA Architects Ltd
 169 Kingsway
 Burnage
 Manchester
 M19 2ND
 Mob: 07974 735527
 E: ahmed@nadaarchitects.com
 W: www.nadaarchitects.com

PLANNING

D - design	PL - planning	PT - pre-tender
T - tender	P - preliminary	
C - construction	R - record	

MR WSHEAR DAWAR

**HOUSE EXTENSION
 211 TWO TREES LANE,
 DENTON, M34 7AJ**

PROPOSED SITE PLAN

scale	date	drawn	checked
1:200 @ A3	25.06.19	MH	AC

job no	(category) dwg no	revision
--------	-------------------	----------

19-711 (01)002 PL2

Drawing measurements shall not be obtained by scaling. Verify all dims prior to construction. Immediately report any discrepancies on this drawing to the draughtsman. This drawing shall be read in conjunction with associated specifications and related consultant's documents.