



Planning Application 15/01034/FUL

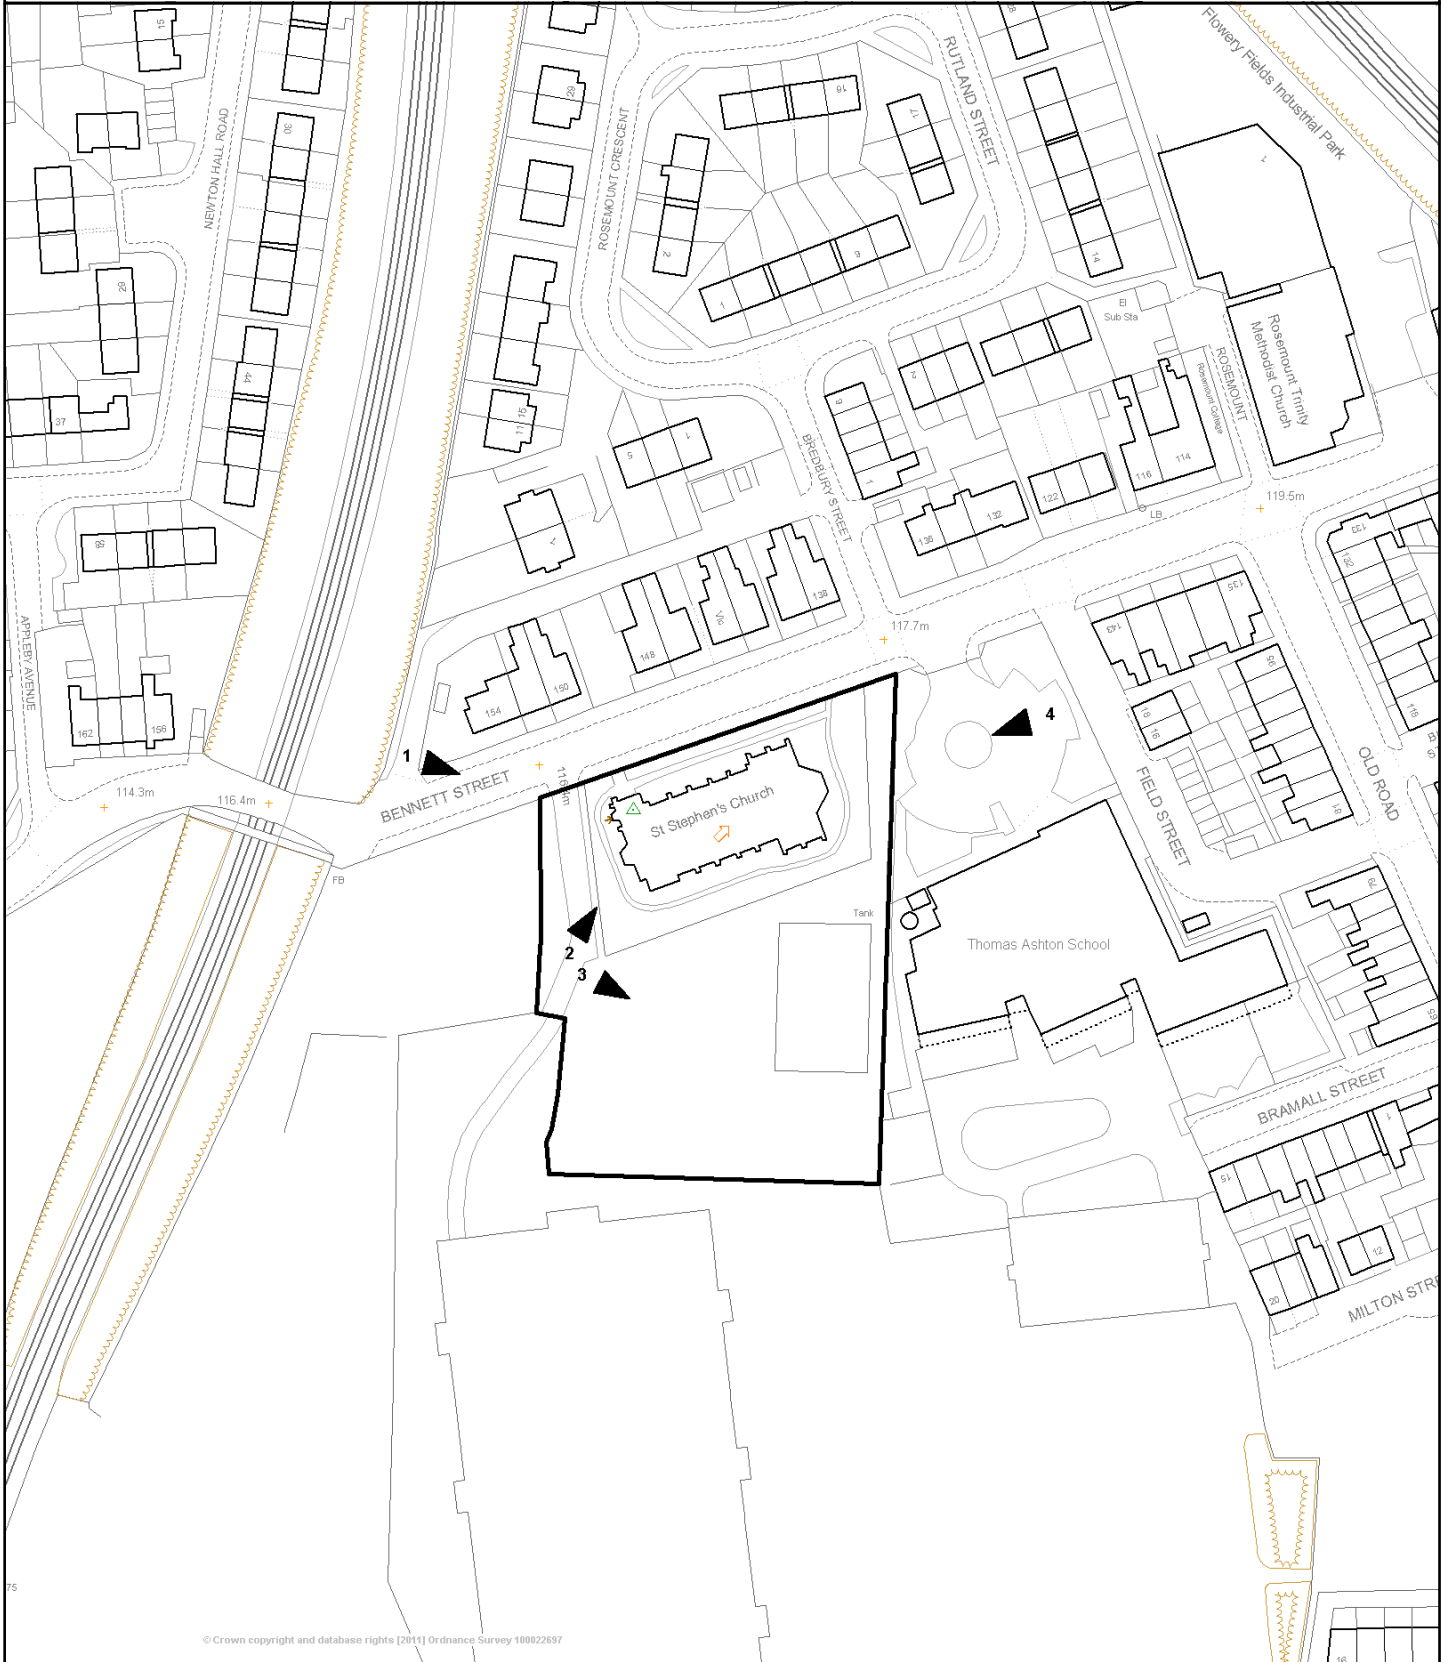

Scale 1/1474 Date 18/7/2016

Centre = 394527 E 396040 N

This map is reproduced from Ordnance Survey material with the permission of Ordnance Survey on behalf of the Controller of Her Majesty's Stationary Office (c) Crown copyright. Unauthorised reproduction infringes Crown copyright and may lead to prosecution or civil proceedings.

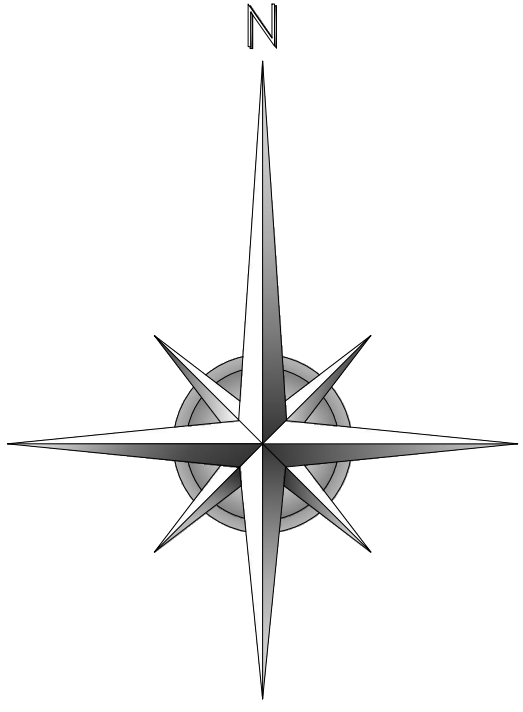

FENCES TO REAR OF PLOTS 3-10 TO BE 1.2M HIGH

- HOUSE TYPE A - 4 No. THIS TYPE
- HOUSE TYPE B - 2 No. THIS TYPE
- HOUSE TYPE C - 2 No. THIS TYPE
- HOUSE TYPE C1 - 1 No. THIS TYPE
- HOUSE TYPE D - 3 No. THIS TYPE
- HOUSE TYPE D1 - 2 No. THIS TYPE

- TARMAC WITH RED AGGREGATE
- HERRINGBONE SETTS
- DENOTES 0.6M WALL WITH FENCE ABOVE
- DENOTES 0.6 M CHESHIRE FENCE
- DENOTES 2M CLOSE BOARDED FENCE
- PROPOSED TREE



CHESHIRE FENCE



WALL WITH FENCE ABOVE

All levels and dimensions must be checked on site by contractor prior to commencement of works. Any variations must be reported to Millson Associates Ltd.

All information hereon in is the copyright of Millson Associates Ltd. Copying in full or in part is forbidden without the written permission from Millson Associates Ltd.

16-Jun-16 Site Redesign

INSITE PROPERTIES (MANCHESTER)

Date	SEPT 2015	Status	PLANNING
Drawn	AR	Checked	PM
Scale	1:200	Size	A1
Rev.	E	Drawing Nr.	2041.PL.001


PROPOSED SITE PLAN

ST STEPHEN'S CHURCH Project Title

Millson Associates UK North Office:
Byron House, 10 Kennedy Street,
Manchester, M2 4BY T:0161 228 0558
general@millsonassociates.co.uk
www.millsonassociates.co.uk

MillsonAssociates

Design, Develop, Deliver.

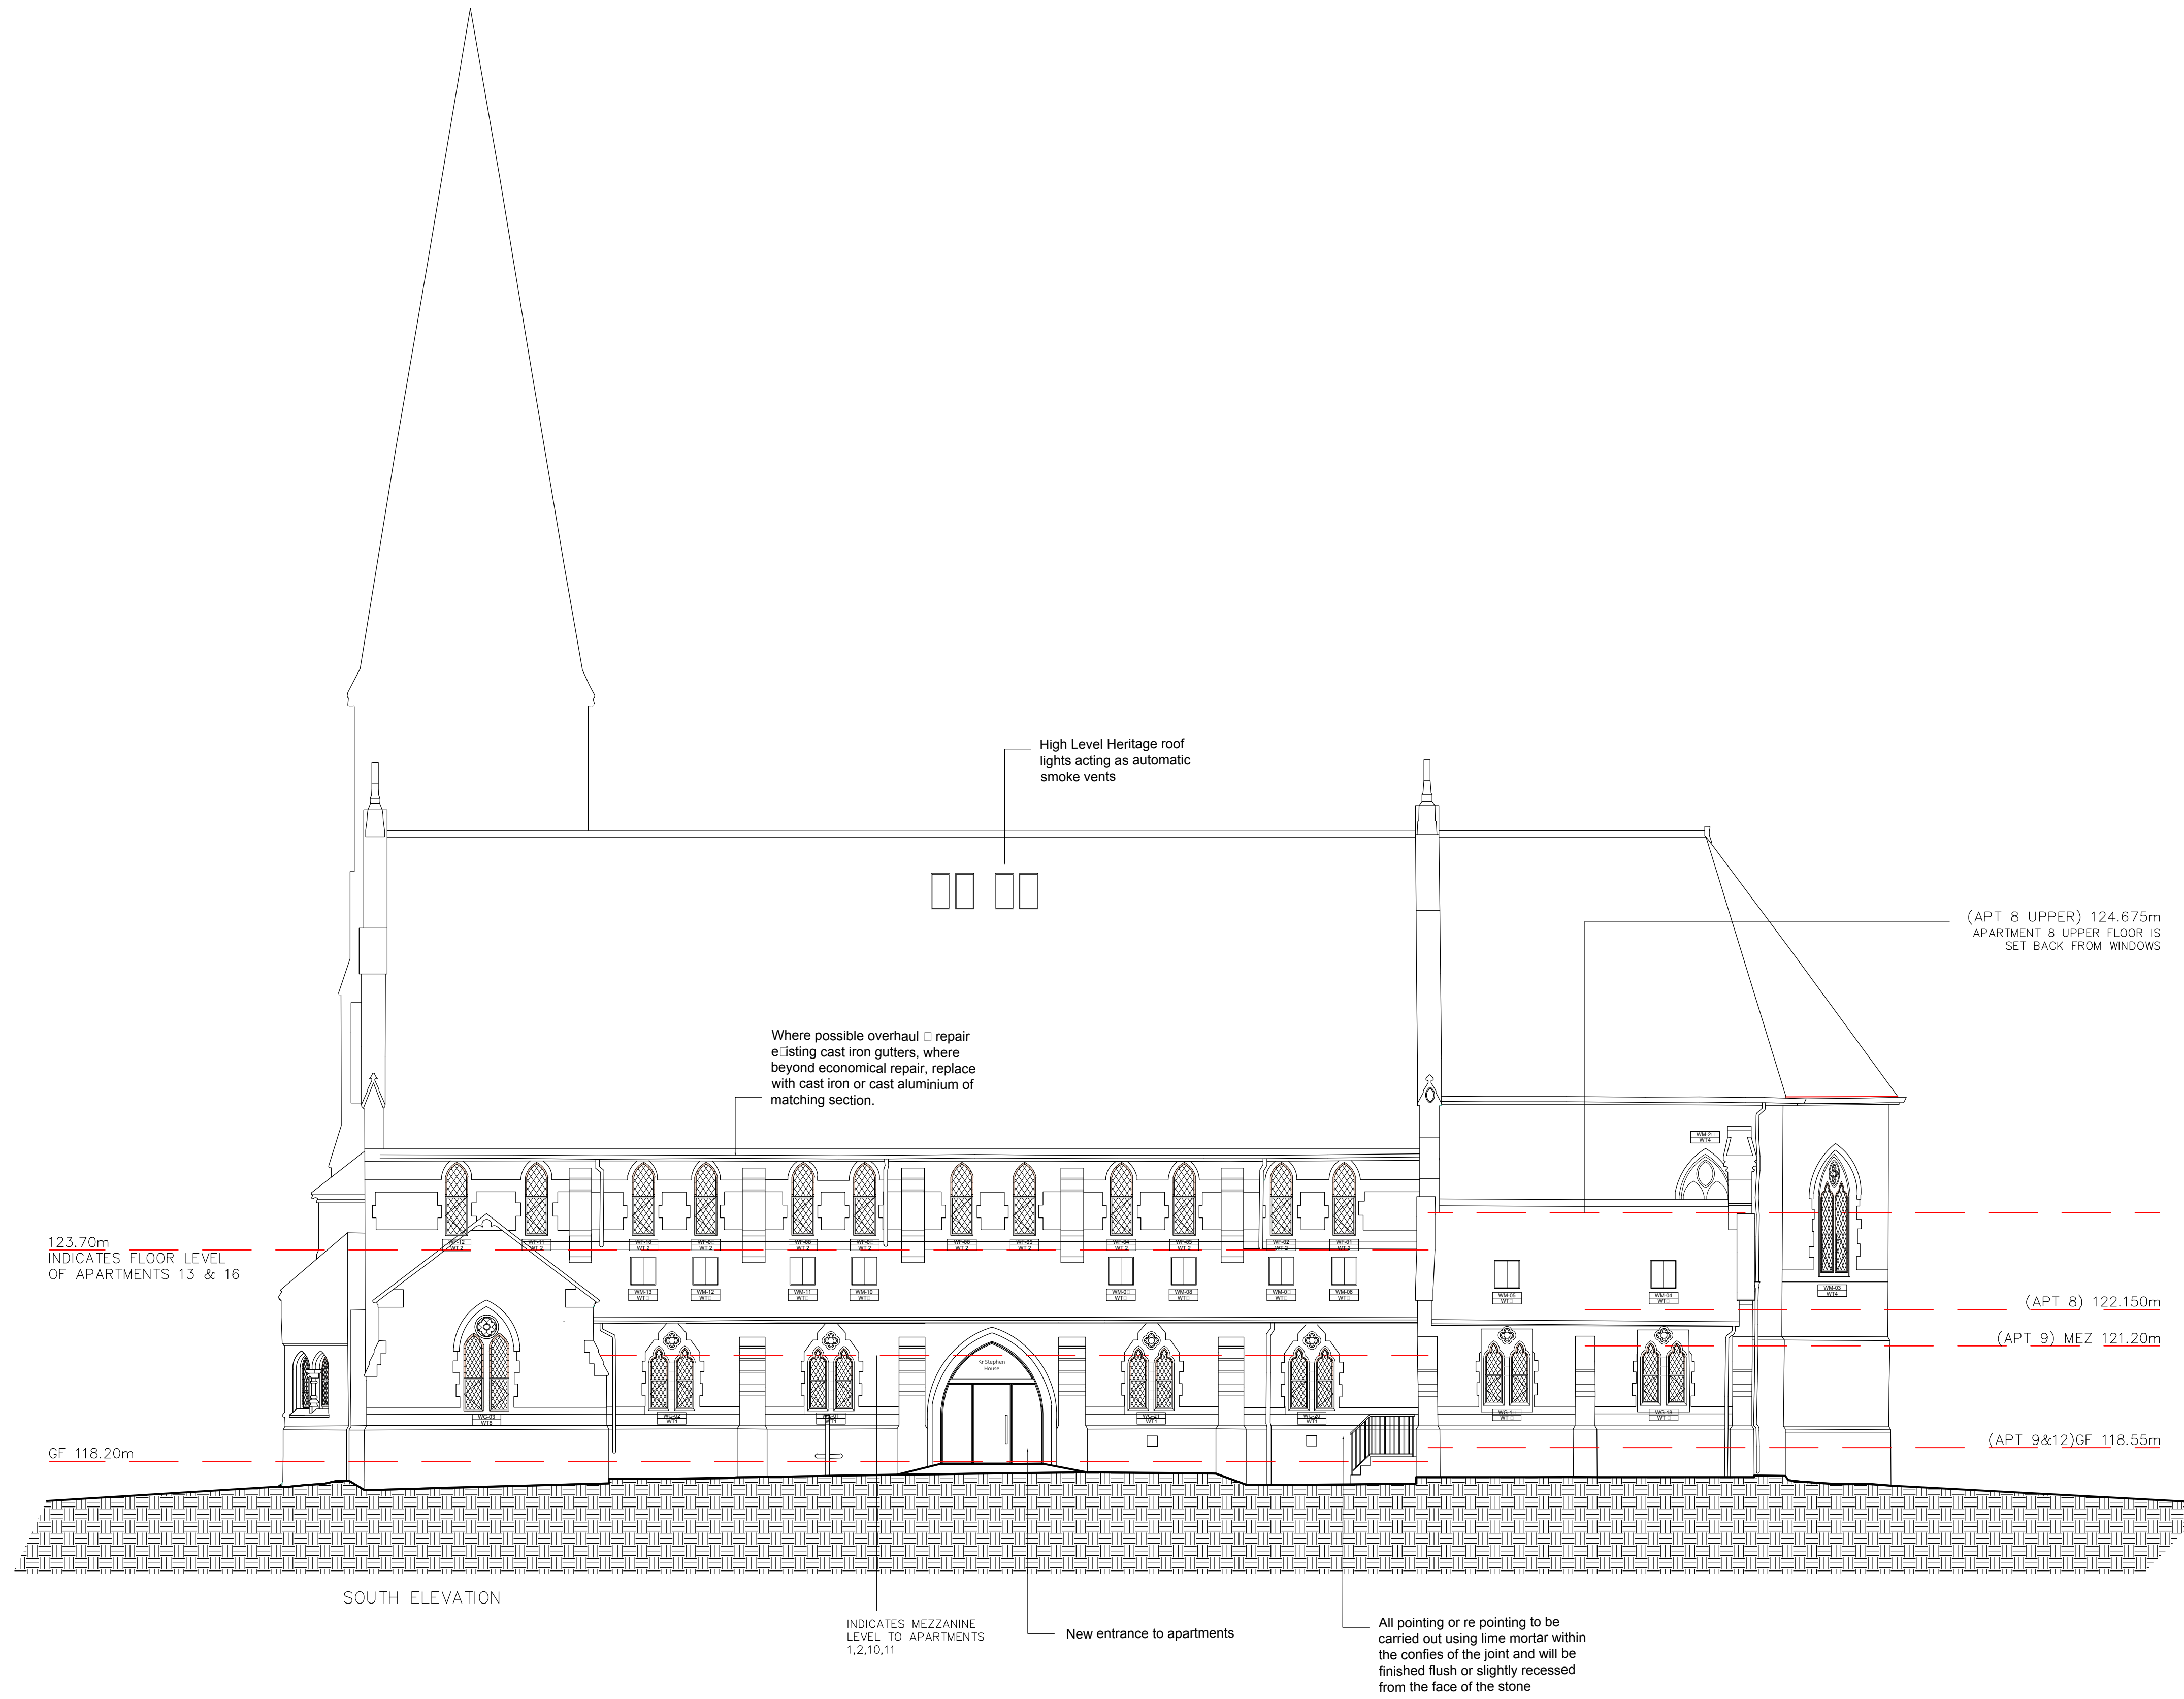

All levels and dimensions must be checked on site by contractor prior to commencement of works. Any variations must be reported to Millson Associates Ltd. All information hereon is the copyright of Millson Associates Ltd. Copying in full or in part is forbidden without the written permission from Millson Associates Ltd.



F 22-Mar-16 CLEANING NOTES REMOVED GUTTER NOTE AMENDED

INSITE PROPERTIES (MANCHESTER) Client


Proposed Elevation SOUTH	Date NOV 2015	Status PLANNING
Drawn AR	Checked PM	
Scale 1:100	Size A1	
Rev F	2041.PL.602	Drawing Nr.

Millson Associates UK North Office: Byron House, 10 Kennedy Street, Manchester, M2 4BY T:0161 228 0558 general@millsonassociates.co.uk www.millsonassociates.co.uk




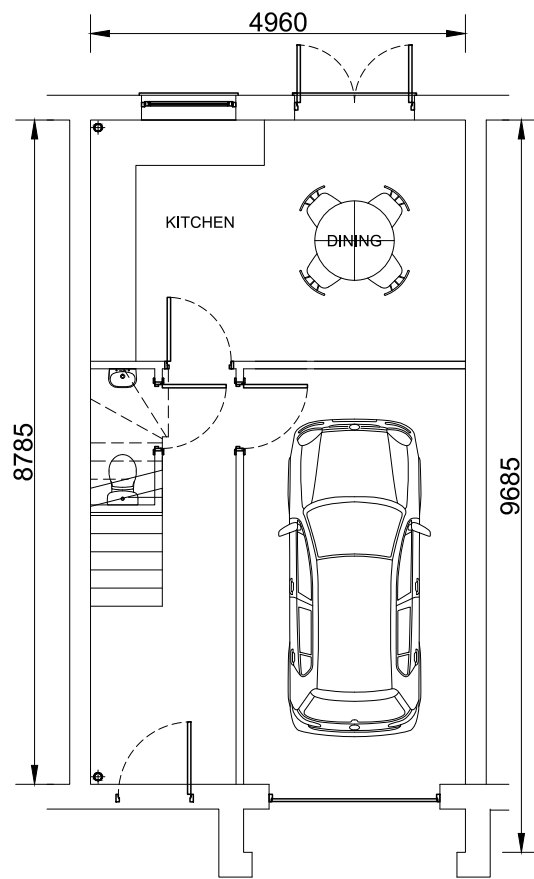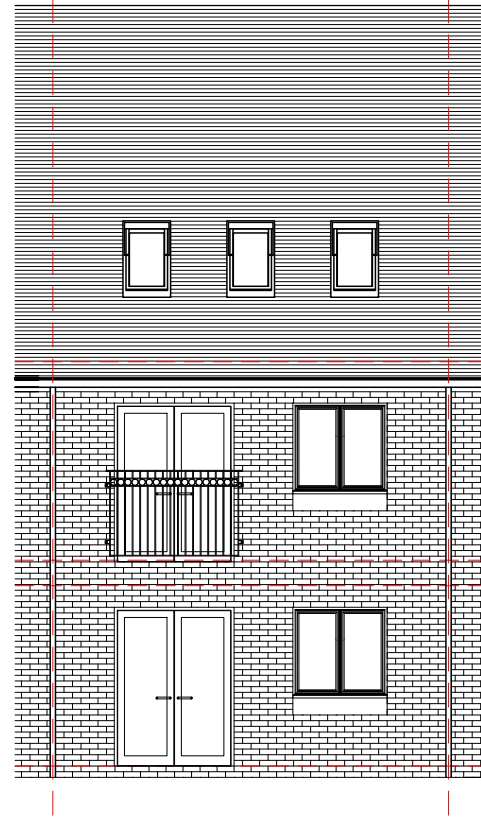

GROUND FLOOR

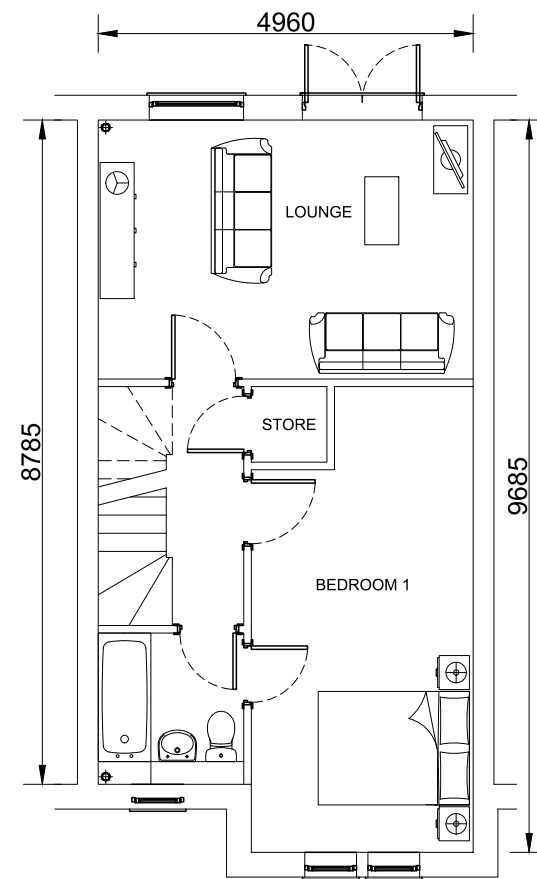

FIRST FLOOR

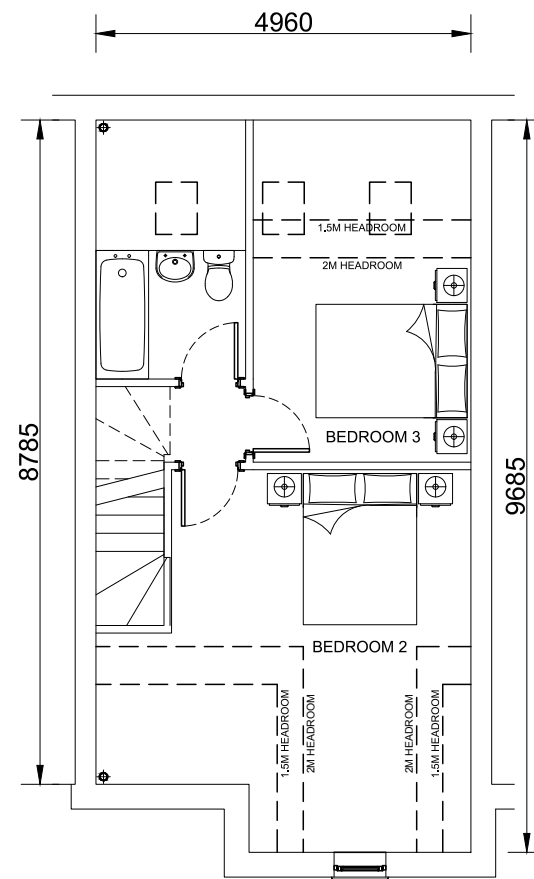

HOUSE TYPE A
3 BED
GIA = 110.7 M²

All levels and dimensions must be checked on site by contractor prior to commencement of works. Any variations must be reported to Millson Associates Ltd.

All information hereon in is the copyright of Millson Associates Ltd. Copying in full or in part is forbidden without the written permission from Millson Associates Ltd.

C 10-Jul-16 HOUSE TYPE RE-DESIGNED

INSITE PROPERTIES (MANCHESTER)			
			Client
Date	SEPT 2015	Status	PLANNING
Drawn	AR	Checked	-
Scale	1:100	Size	A3
Rev.	C	Drawing Nr.	2041.PL.110
HOUSE TYPE A			Drawing Title
ST STEPHEN'S CHURCH			Project Title
Millson Associates UK North Office: Byron House, 10 Kennedy Street, Manchester, M2 4BY t:0161 228 0558 general@millsonassociates.co.uk www.millsonassociates.co.uk			

MillsonAssociates

Design. Develop. Deliver.

All levels and dimensions must be checked on site by contractor prior to commencement of works. Any variations must be reported to Millson Associates Ltd.


All information hereon in is the copyright of Millson Associates Ltd. Copying in full or in part is forbidden without the written permission from Millson Associates Ltd.




FRONT ELEVATION




REAR ELEVATION

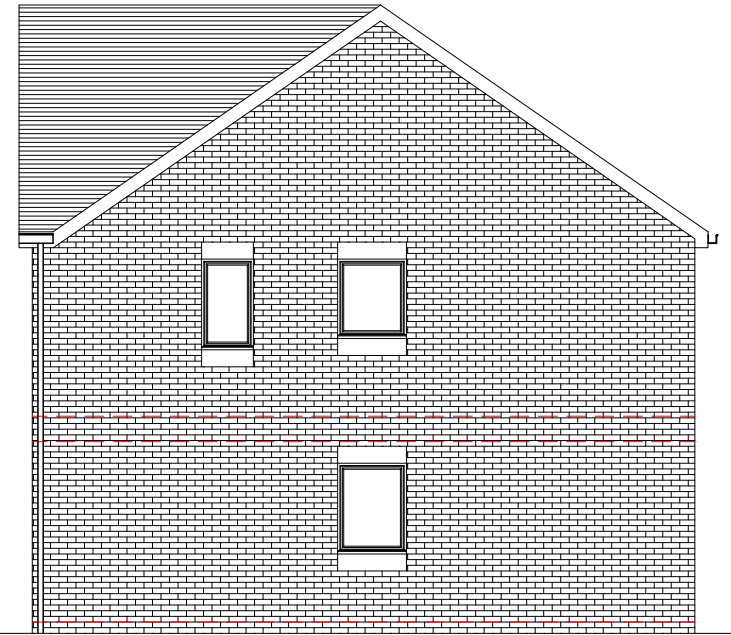

SIDE ELEVATION - PLOTS 3 & 11

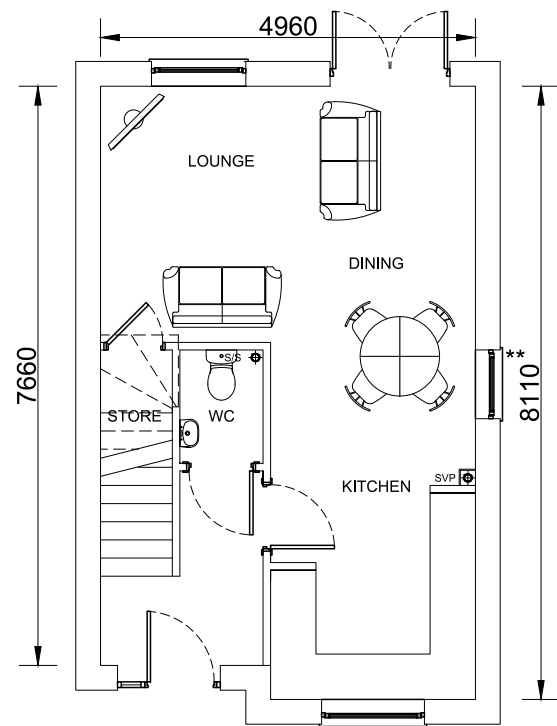

GROUND FLOOR

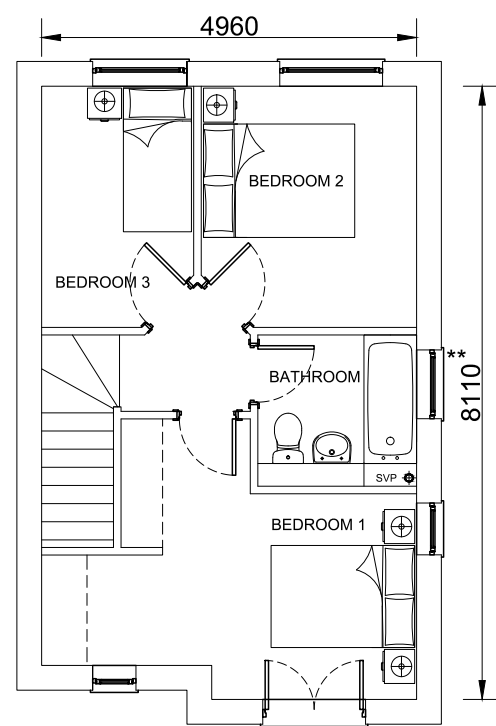

FIRST FLOOR

HOUSE TYPE B
3 BED
GIA = 78.4 M²

PLOTS : 3 & 10*

* DENOTES HANDED PLOT

D 10-Jul-16 HOUSE TYPE RE-DESIGNED

INSITE PROPERTIES (MANCHESTER)			
			Client
Date	SEPT 2015	Status	PLANNING
Drawn	AR	Checked	-
Scale	1:100	Size	A3
Rev.	D	Drawing Nr.	2041.PL.120
HOUSE TYPE B			Drawing Title
ST STEPHEN'S CHURCH			Project Title
Millson Associates UK North Office: Byron House, 10 Kennedy Street, Manchester, M2 4BY t:0161 228 0558 general@millsonassociates.co.uk www.millsonassociates.co.uk			

MillsonAssociates


Design. Develop. Deliver.

All levels and dimensions must be checked on site by contractor prior to commencement of works. Any variations must be reported to Millson Associates Ltd.


All information hereon is the copyright of Millson Associates Ltd. Copying in full or in part is forbidden without the written permission from Millson Associates Ltd.




FRONT ELEVATION

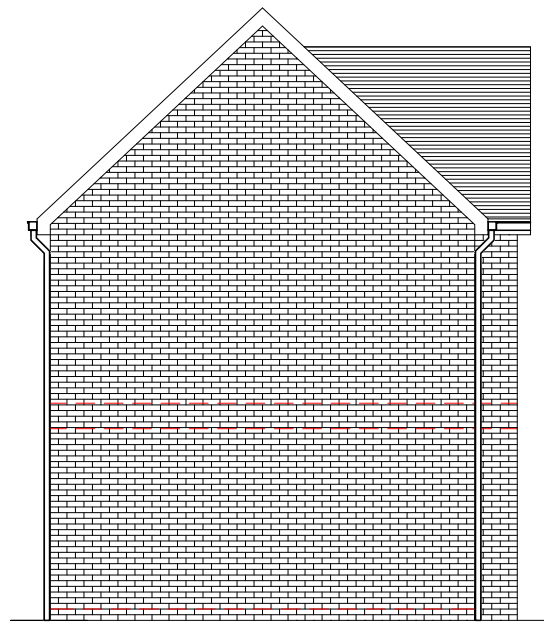


SIDE ELEVATION

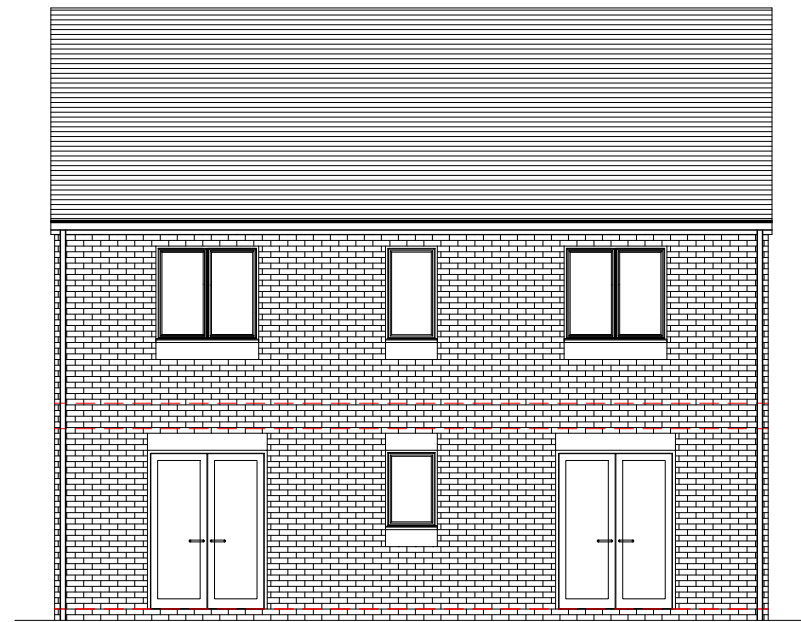

REAR ELEVATION

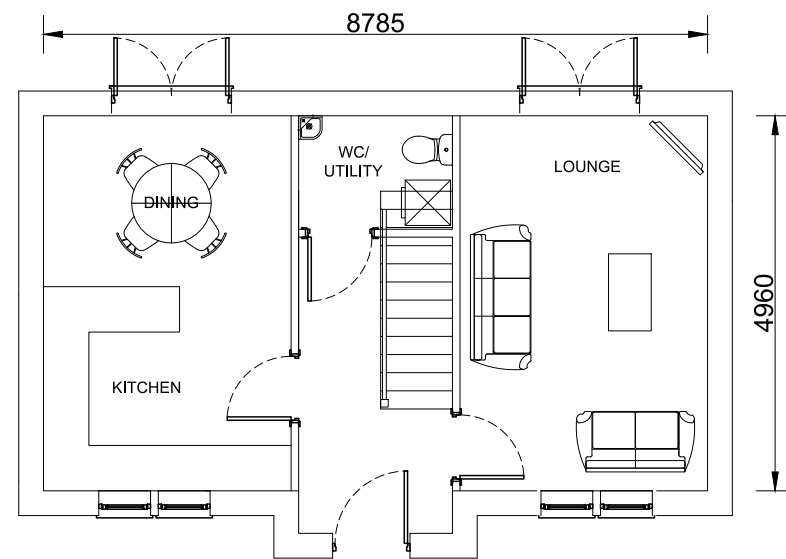

GROUND FLOOR

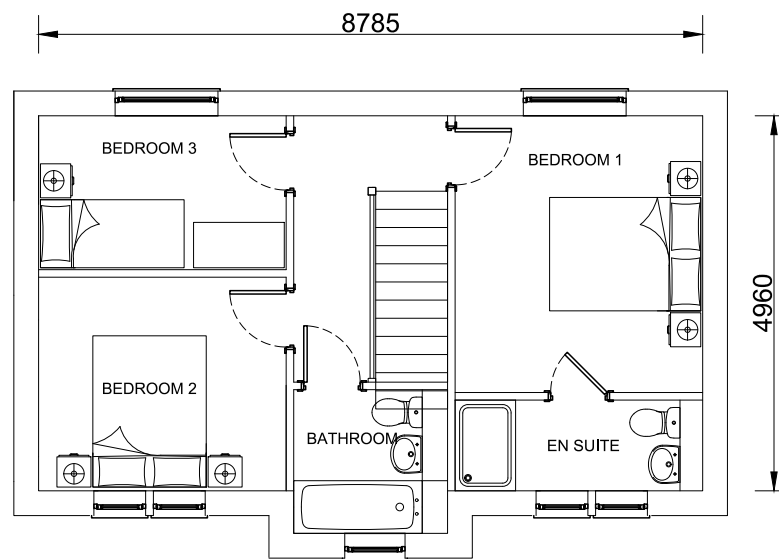

FIRST FLOOR

HOUSE TYPE C
3 BED
GIA = 89.4 M²

PLOTS: 4 & 9

B 10-Jul-16 HOUSE TYPE RE-DESIGNED

INSITE PROPERTIES (MANCHESTER)			
			Client
Date	SEPT 2015	Status	PLANNING
Drawn	AR	Checked	-
Scale	1:100	Size	A3
Rev.	B	Drawing Nr.	2041.PL.131
HOUSE TYPES C			Drawing Title
ST STEPHEN'S CHURCH			Project Title
Millson Associates UK North Office: Byron House, 10 Kennedy Street, Manchester, M2 4BY t:0161 228 0558 general@millsonassociates.co.uk www.millsonassociates.co.uk			

MillsonAssociates

Design. Develop. Deliver.

All levels and dimensions must be checked on site by contractor prior to commencement of works. Any variations must be reported to Millson Associates Ltd.


All information hereon in is the copyright of Millson Associates Ltd. Copying in full or in part is forbidden without the written permission from Millson Associates Ltd.




FRONT ELEVATION




SIDE ELEVATION

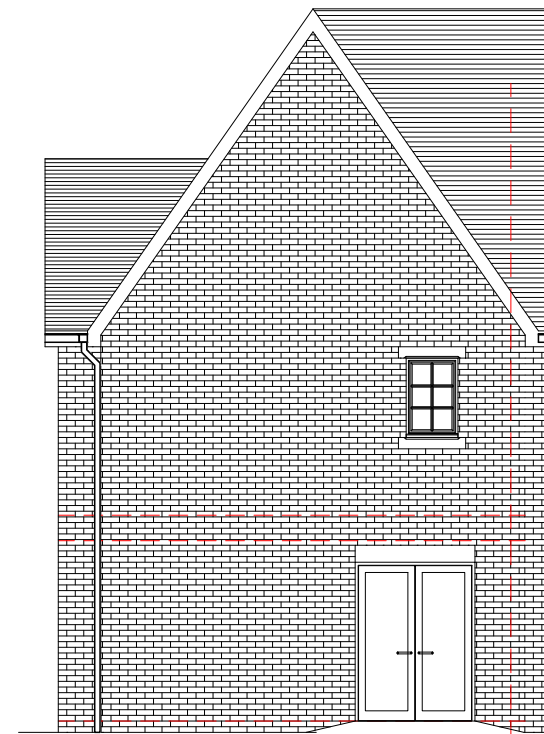

SIDE ELEVATION

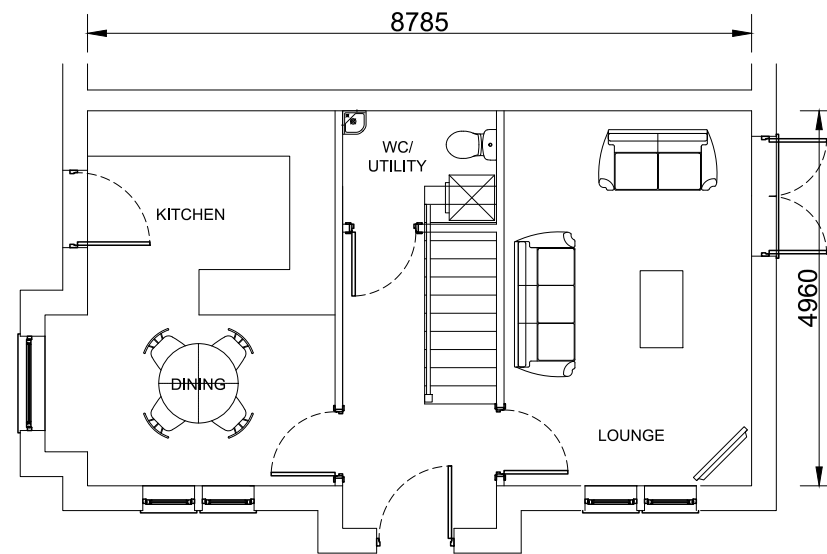

GROUND FLOOR

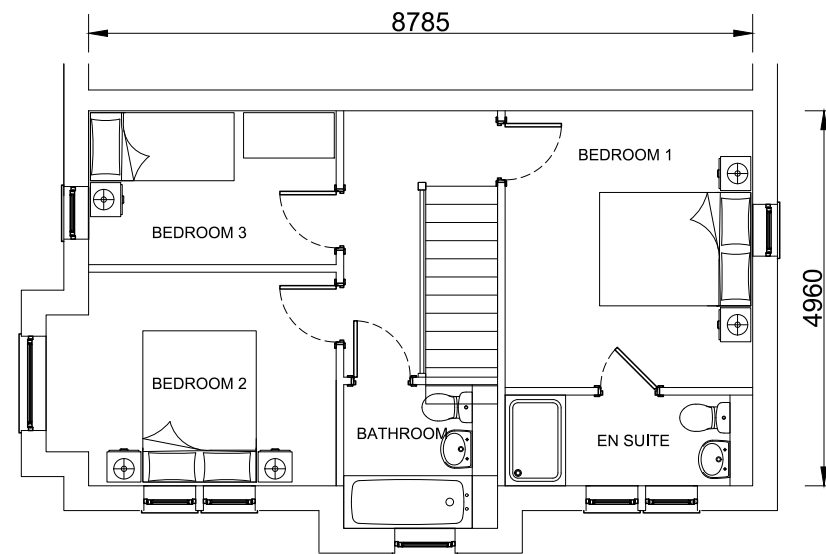

FIRST FLOOR

HOUSE TYPE C1
3 BED
GIA = 91.5 M²

PLOTS: 1

D 10-Jul-16 HOUSE TYPE RE-DESIGNED

INSITE PROPERTIES (MANCHESTER)			
			Client
Date	SEPT 2015	Status	PLANNING
Drawn	AR	Checked	-
Scale	1:100	Size	A3
Rev.	D	Drawing Nr.	2041.PL.130
			Drawing Title
			Project Title
HOUSE TYPES C1			
ST STEPHEN'S CHURCH			
Millson Associates UK North Office: Byron House, 10 Kennedy Street, Manchester, M2 4BY t:0161 228 0558 general@millsonassociates.co.uk www.millsonassociates.co.uk			

MillsonAssociates


Design. Develop. Deliver.

All levels and dimensions must be checked on site by contractor prior to commencement of works. Any variations must be reported to Millson Associates Ltd.



All information hereon in is the copyright of Millson Associates Ltd. Copying in full or in part is forbidden without the written permission from Millson Associates Ltd.




FRONT ELEVATION

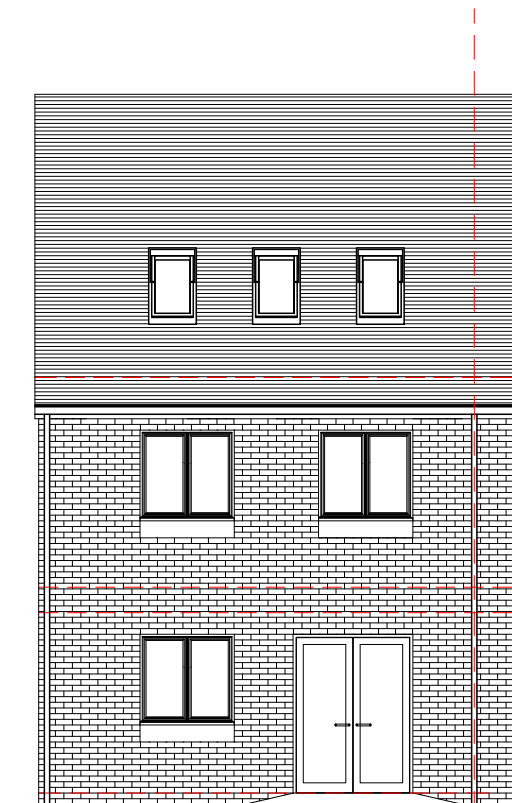


REAR ELEVATION

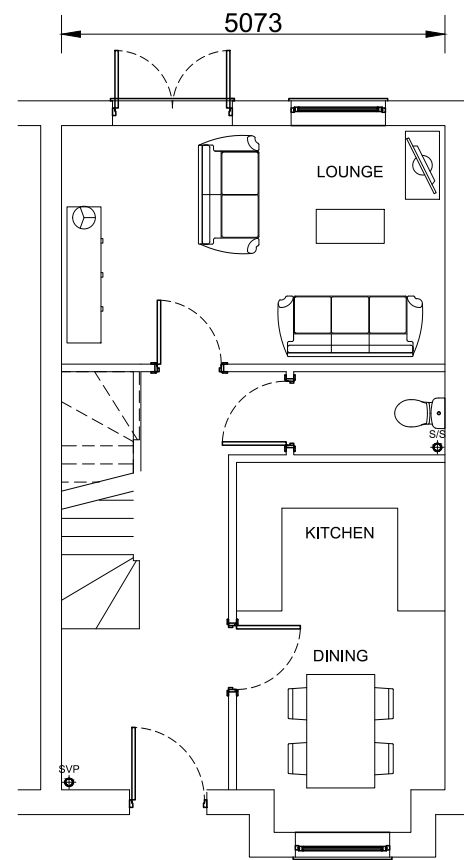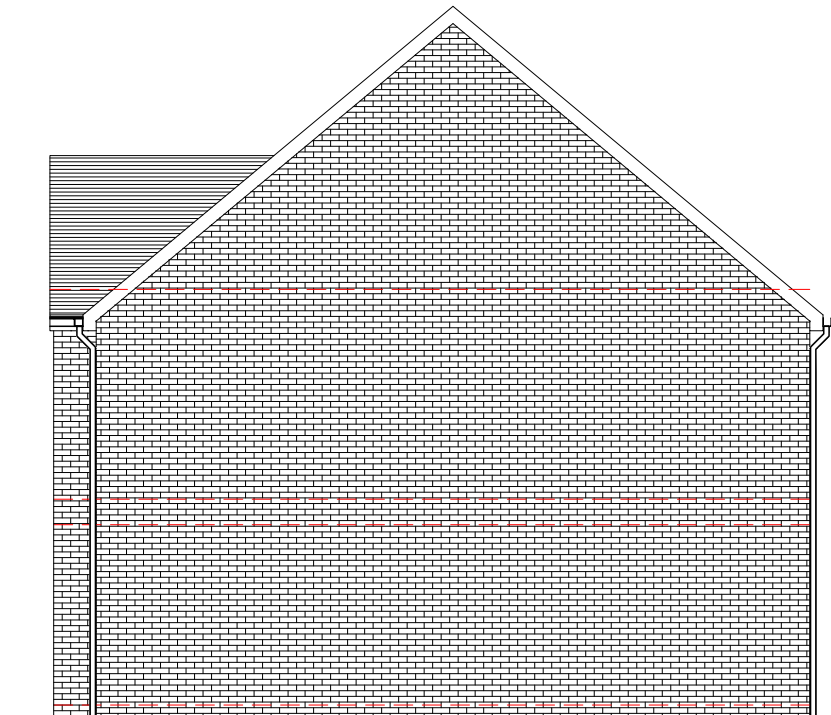

GROUND FLOOR

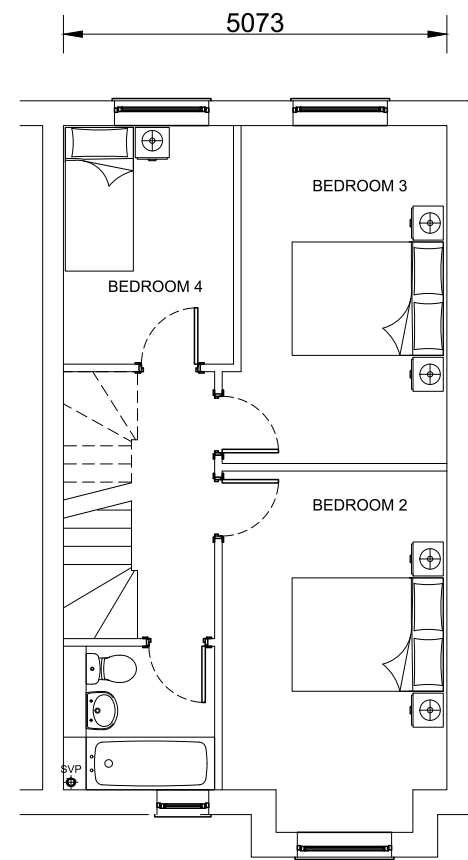

FIRST FLOOR

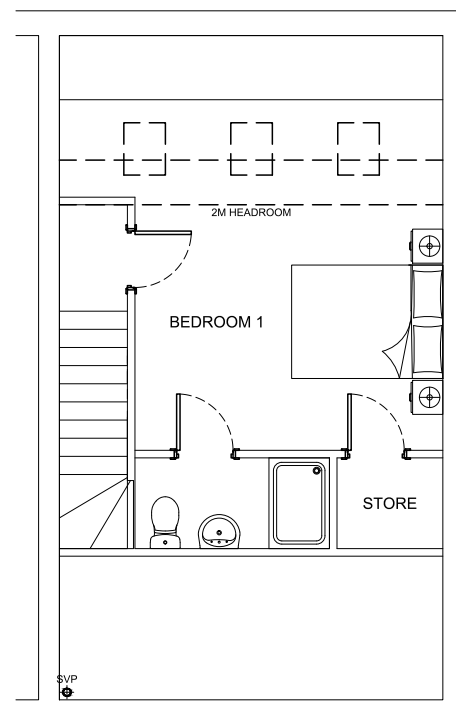

SECOND FLOOR

HOUSE TYPE D
4 BED
GIA = 117.0 M²

PLOTS: 2

E 22-Mar-16 HOUSE TYPE RE-DESIGNED

INSITE PROPERTIES (MANCHESTER)			
			Client
Date	SEPT 2015	Status	PLANNING
Drawn	AR	Checked	-
Scale	1:100	Size	A3
Rev.	E	Drawing Nr.	2041.PL.140
HOUSE TYPE D			Drawing Title
ST STEPHEN'S CHURCH			Project Title
Millson Associates UK North Office: Byron House, 10 Kennedy Street, Manchester, M2 4BY t:0161 228 0558 general@millsonassociates.co.uk www.millsonassociates.co.uk			

MillsonAssociates


Design. Develop. Deliver.

All levels and dimensions must be checked on site by contractor prior to commencement of works. Any variations must be reported to Millson Associates Ltd.



All information hereon in is the copyright of Millson Associates Ltd. Copying in full or in part is forbidden without the written permission from Millson Associates Ltd.




FRONT ELEVATION

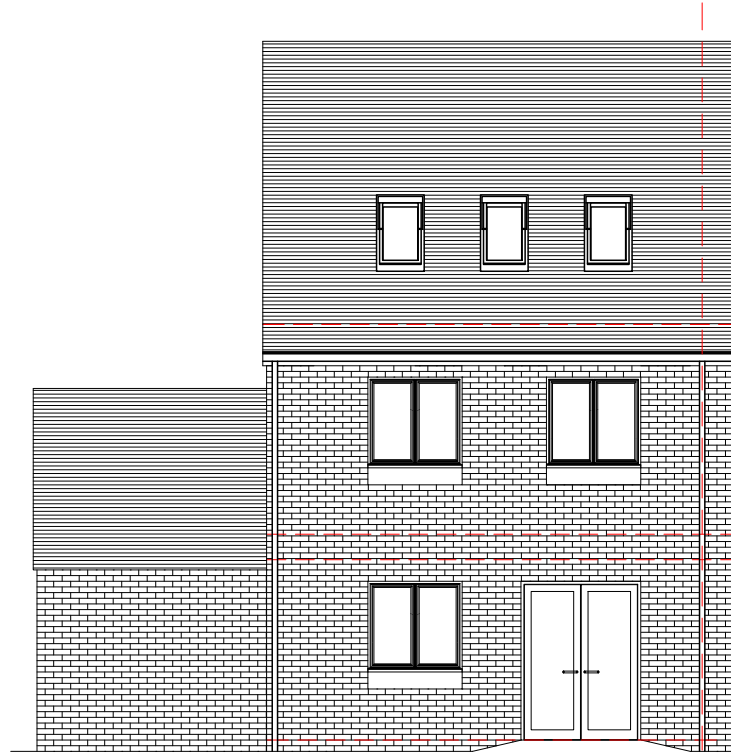


REAR ELEVATION

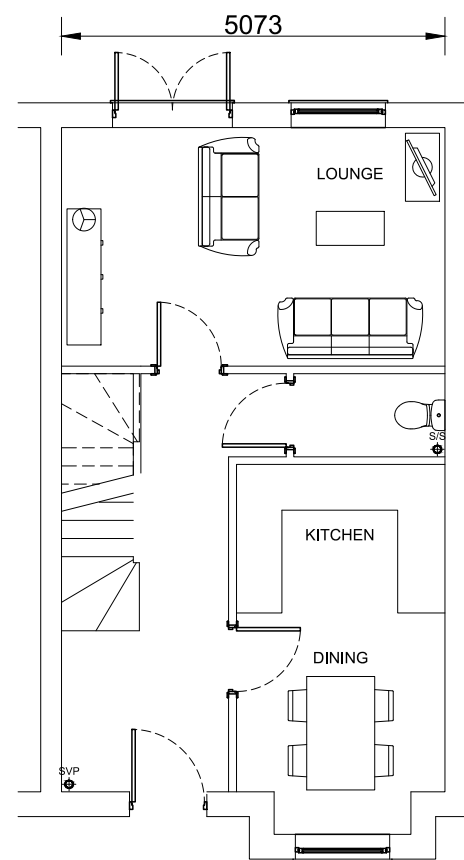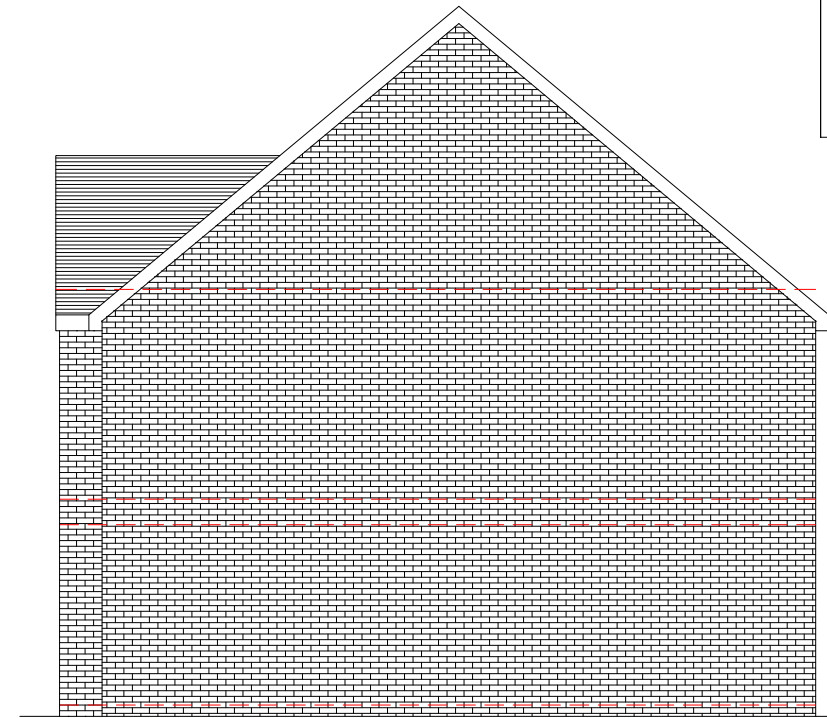

GROUND FLOOR

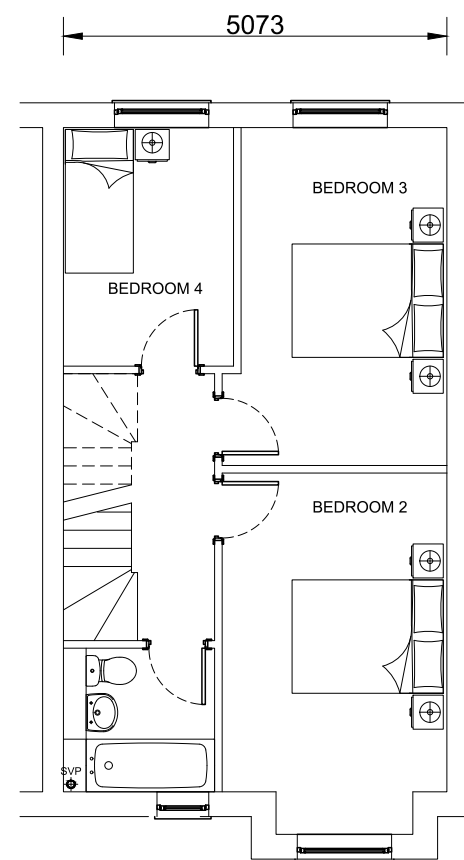

FIRST FLOOR

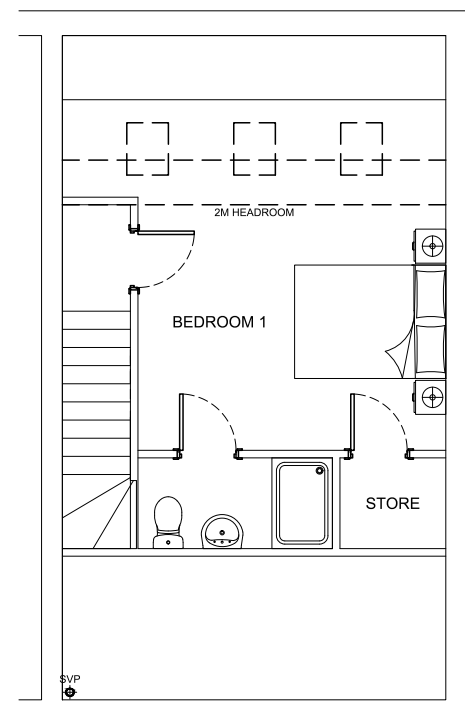

SECOND FLOOR

- 10-Jul-16 -

INSITE PROPERTIES (MANCHESTER)			
			Client
Date	SEPT 2015	Status	PLANNING
Drawn	AR	Checked	-
Scale	1:100	Size	A3
Rev.	-	Drawing Nr.	2041.PL.150
HOUSE TYPE D1			Drawing Title
ST STEPHEN'S CHURCH			Project Title
Millson Associates UK North Office: Byron House, 10 Kennedy Street, Manchester, M2 4BY t:0161 228 0558 general@millsonassociates.co.uk www.millsonassociates.co.uk			

HOUSE TYPE D
4 BED
GIA = 117.0 M²

PLOTS: 11 & 14*

* DENOTES HANDED PLOT

MillsonAssociates

Design. Develop. Deliver.

All levels and dimensions must be checked on site by contractor prior to commencement of works. Any variations must be reported to Millson Associates Ltd.

All information hereon is the copyright of Millson Associates Ltd. Copying in full or in part is forbidden without the written permission from Millson Associates Ltd.



C 12-Jul-16 UPDATED TO REFLECT NEW LAYOUT

INSITE PROPERTIES (MANCHESTER)

Date	SEPT 2015	Status	PLANNING
Drawn	AR	Checked	PM
Scale	1:100	Size	A2
Rev.	C	Drawing Nr.	2041.PL.610

BLOCK ELEVATIONS FRONT

ST STEPHEN'S CHURCH

Millson Associates UK North Office:
Byron House, 10 Kennedy Street,
Manchester, M2 4BY t:0161 228 0558
general@millsonassociates.co.uk
www.millsonassociates.co.uk

MillsonAssociates

Design. Develop. Deliver.

Application Number: 15/01034/FUL

Photo 1



Photo 2



Photo 3



Photo 4

