



NOTES
 ALL DIMENSIONS AND LEVELS ARE TO BE CHECKED ON SITE
 ANY DISCREPANCIES ARE TO BE REPORTED TO THE ARCHITECT PRIOR TO WORK COMMENCING
 THIS DRAWING SHALL NOT BE SCALED WORK TO FIGURED DIMENSIONS ONLY
 THIS DRAWING SHALL NOT BE REPRODUCED WITHOUT EXPRESS WRITTEN PERMISSION FROM THE AUTHOR

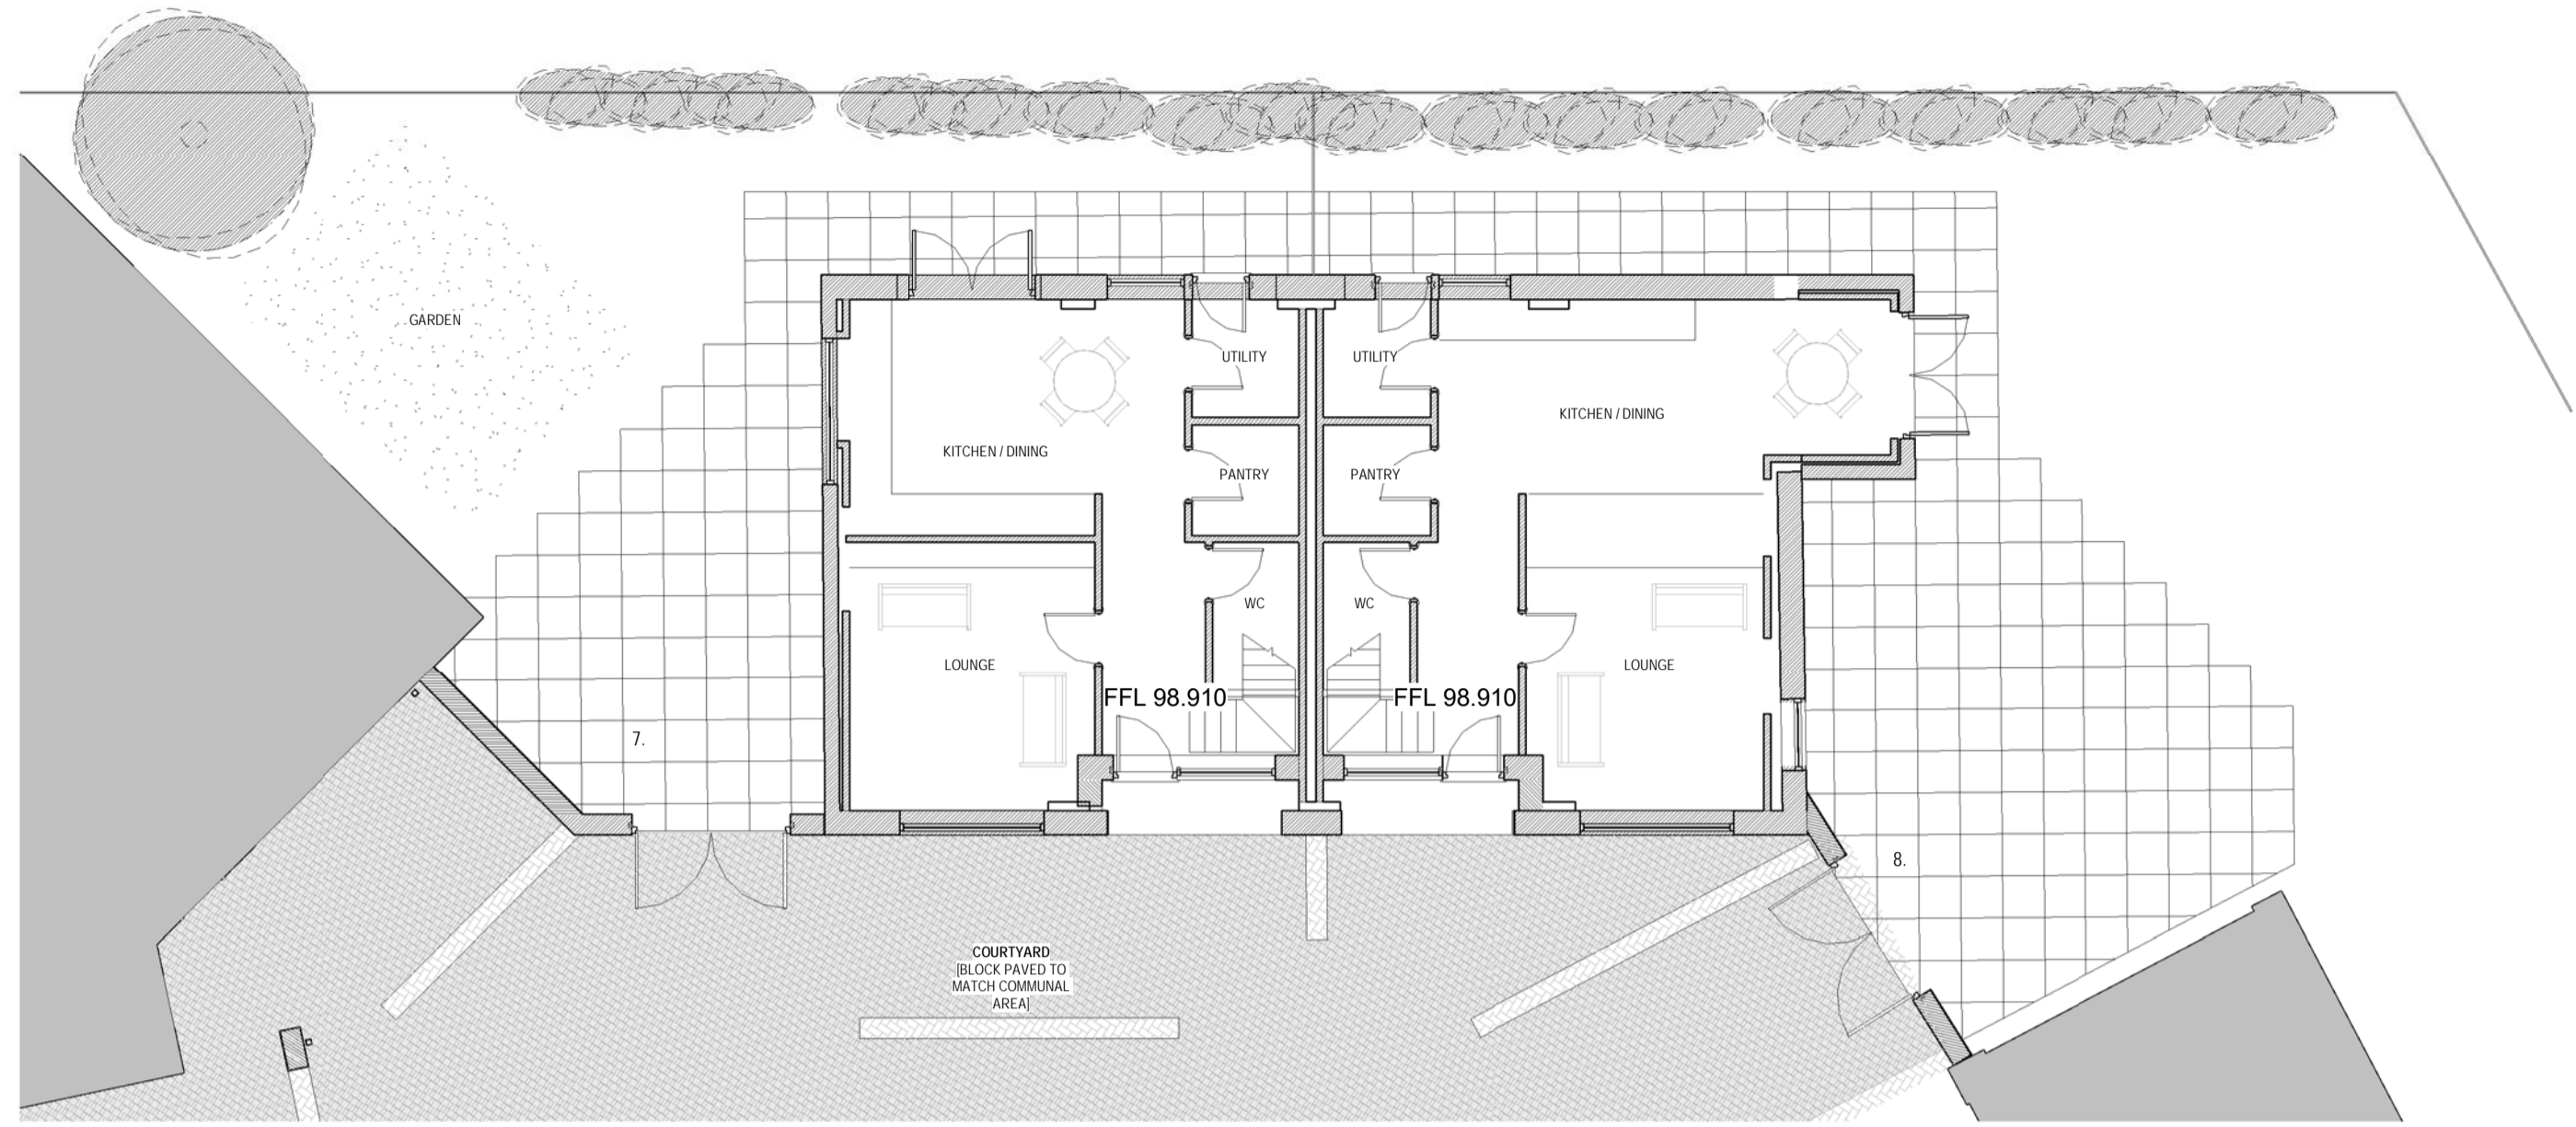


1 Mill Ground Floor
 1 : 100


- A. EXISTING BRICKWORK TO BE CLEANED MADE GOOD AND REPOINTED AS NECESSARY
- B. NEW BRICKWORK IBSTOCK A4009A BEXHILL DARK ENGLISH BOND
- C. NEW TIMBER WINDOW DOUBLE/TRIPLE GLAZED UNITS (SPEC AS ACOUSTIC REPORT) PAINTED TO RAL 6005
- D. NEW EXTERNAL WALL INFILL PANEL INSULATED CAVITY BLOCKWORK WITH VERTICAL TIMBER CLADDING PAINTED TO RAL 6005
- E. NEW ENTRANCE DOOR SOLID CORE VERTICAL PANEL TIMBER (HOUSES WITH DOUBLE GLAZED FANLIGHT) PAINTED TO RAL 6005
- F. NEW FRENCH DOORS PAINTED HARDWOOD WITH DOUBLE/TRIPLE GLAZED UNITS (SPEC AS ACOUSTIC REPORT) TO RAL 6005
- G. NEW CARPORT DOORS PAINTED HARDWOOD TO RAL 6005
- H. EXISTING ROOF MADE GOOD AS REQUIRED
- I. NEW ROOF MARLEY PLAIN ROOF TILE IN ANTIQUE BROWN
- J. NEW ROOFLIGHTS CONSERVATION GRADE VELUX
- K. TARMAC SURFACING
- L. BLOCK PAVING
- M. CONCRETE PAVING

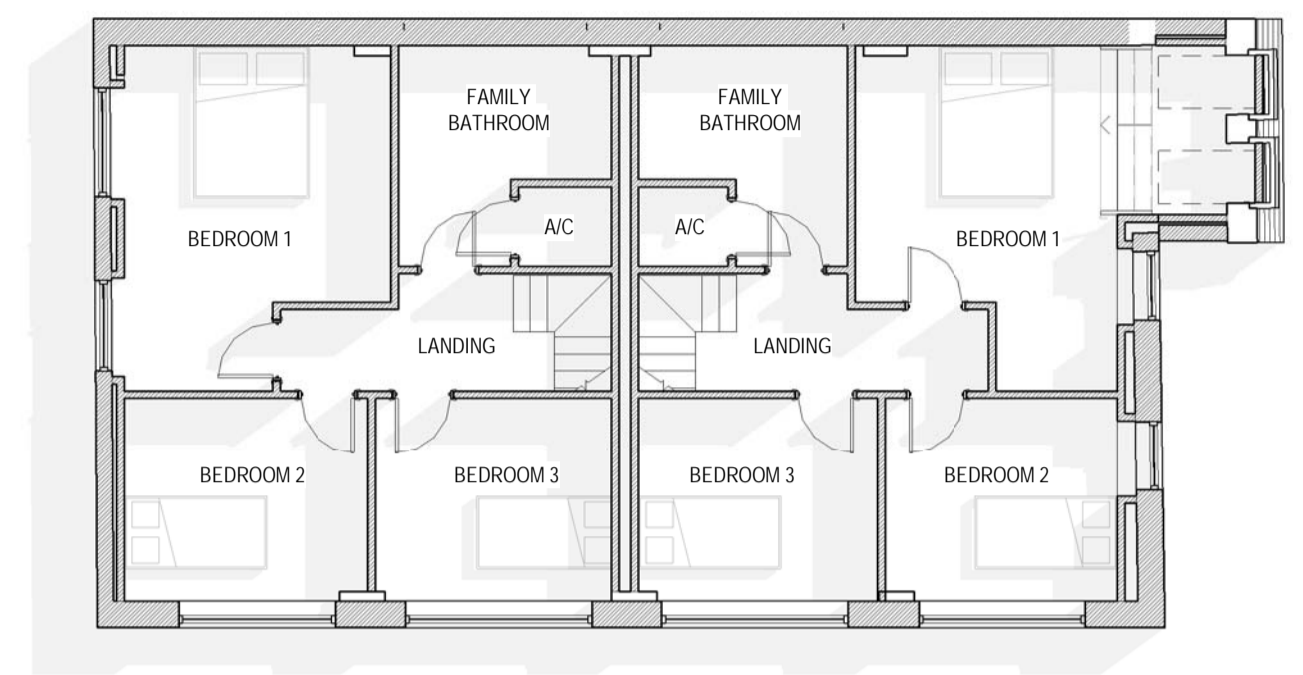


2 MILL First Floor
 1 : 100

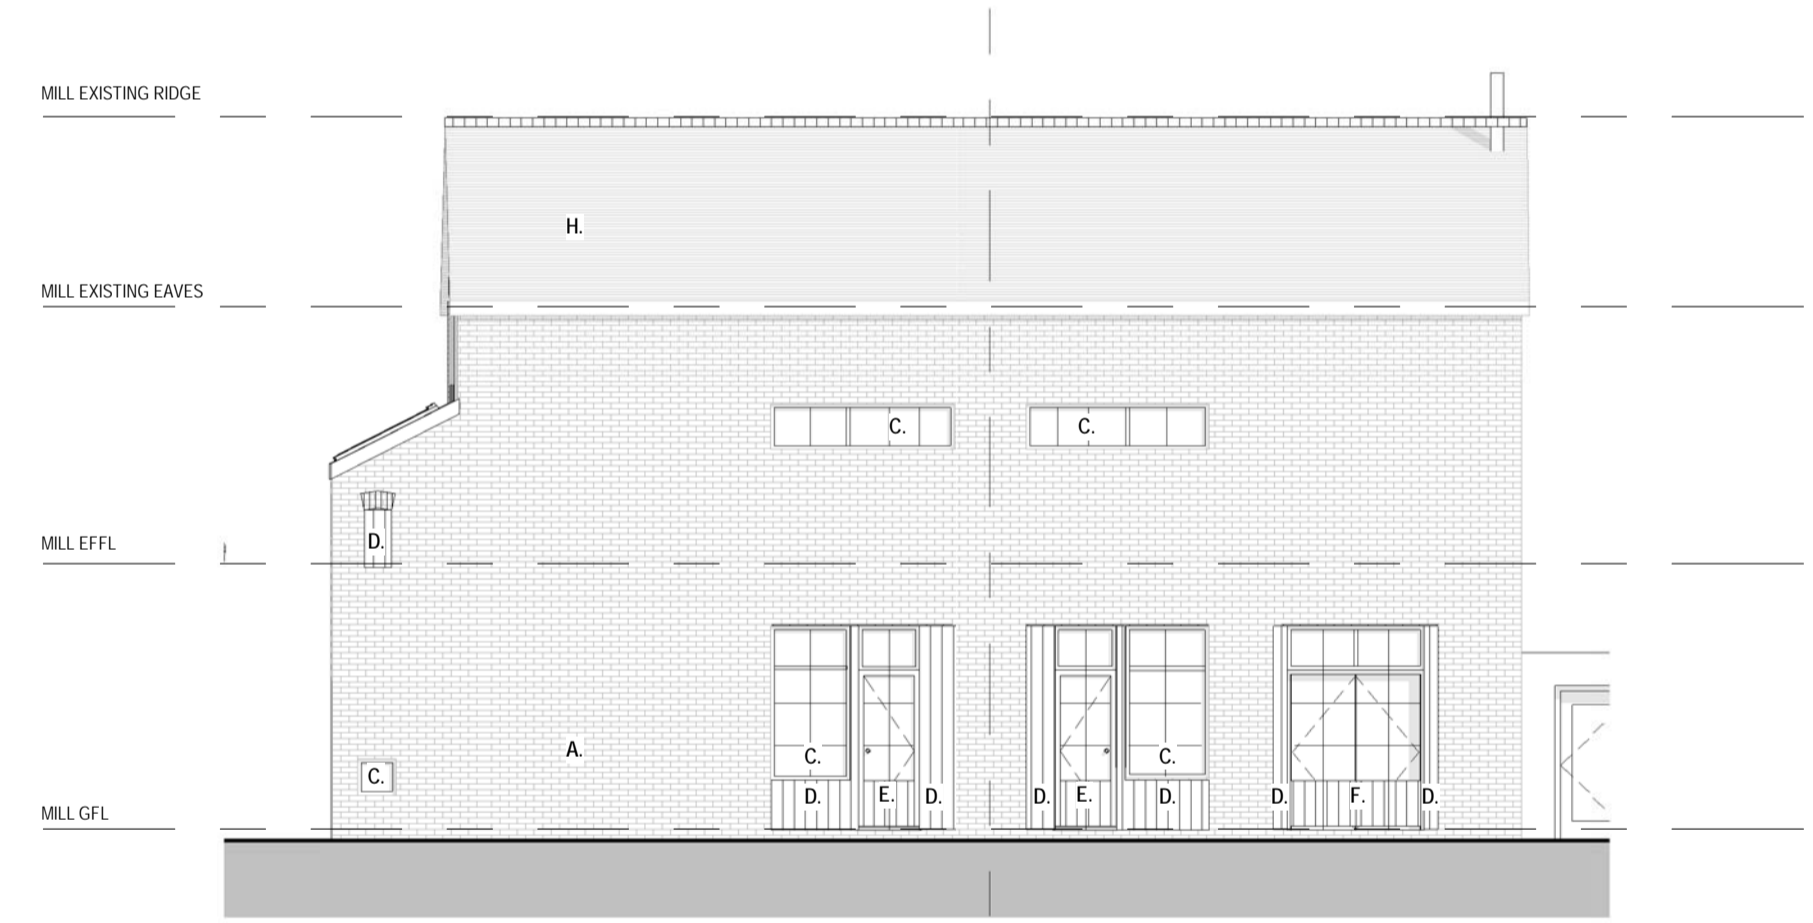


5 Rear Elevation_east
 1 : 100

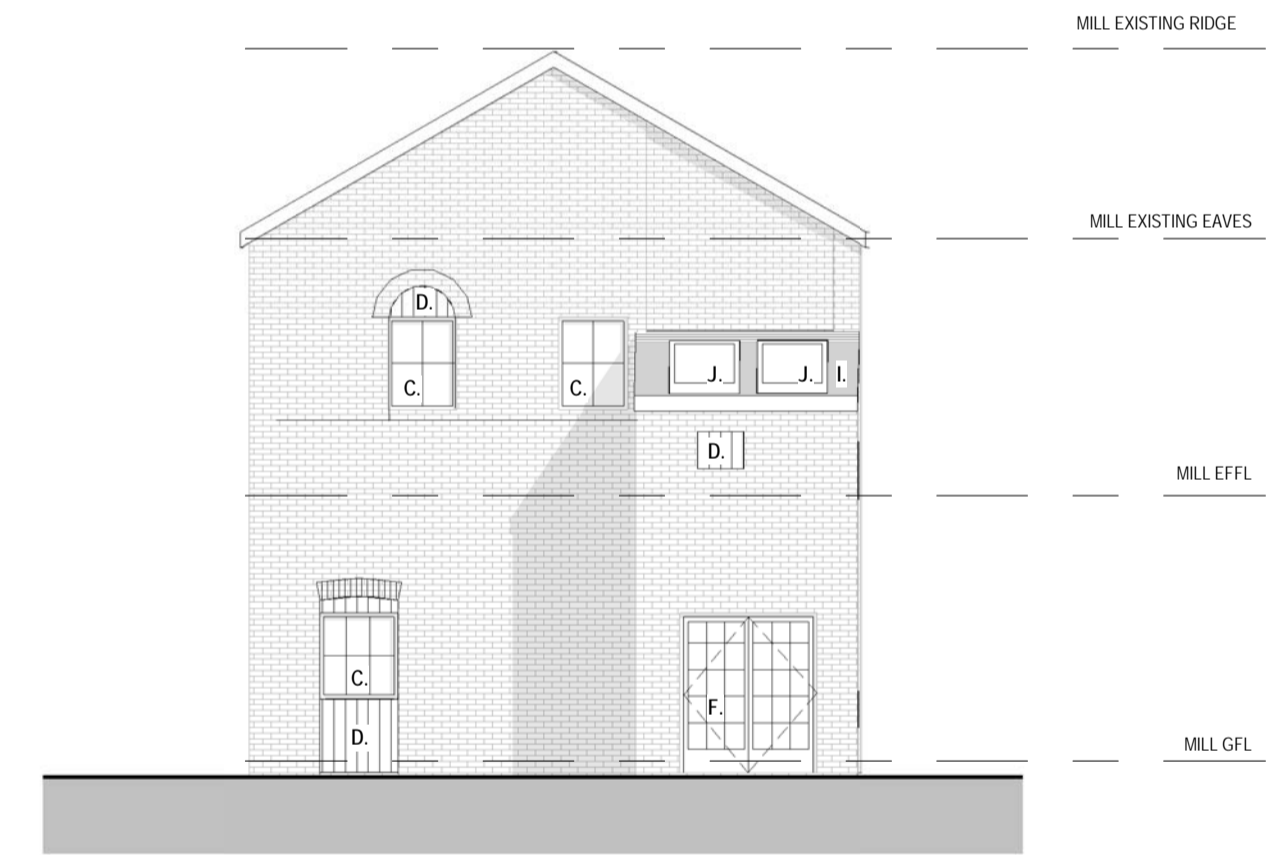

6 Side Elevation_south
 1 : 100

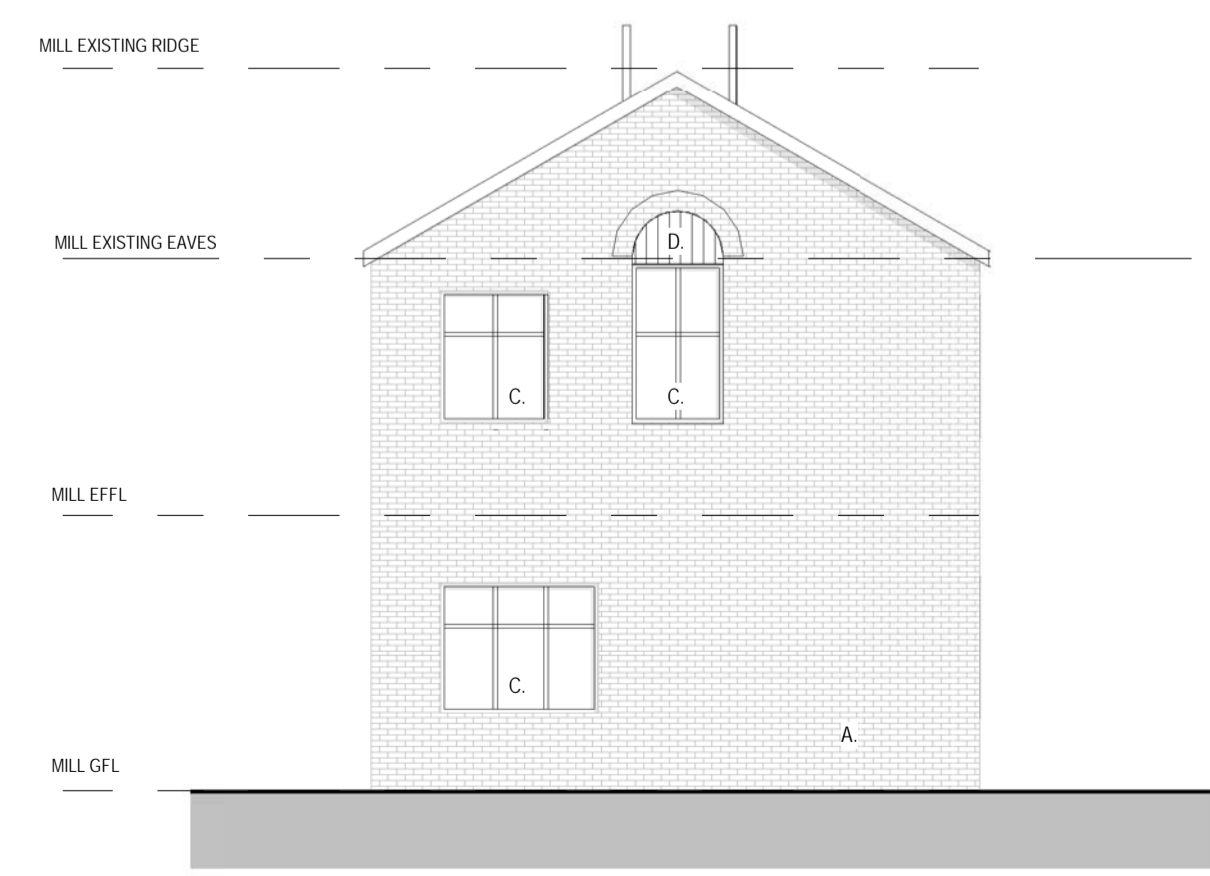

4 Side Elevation_north
 1 : 100

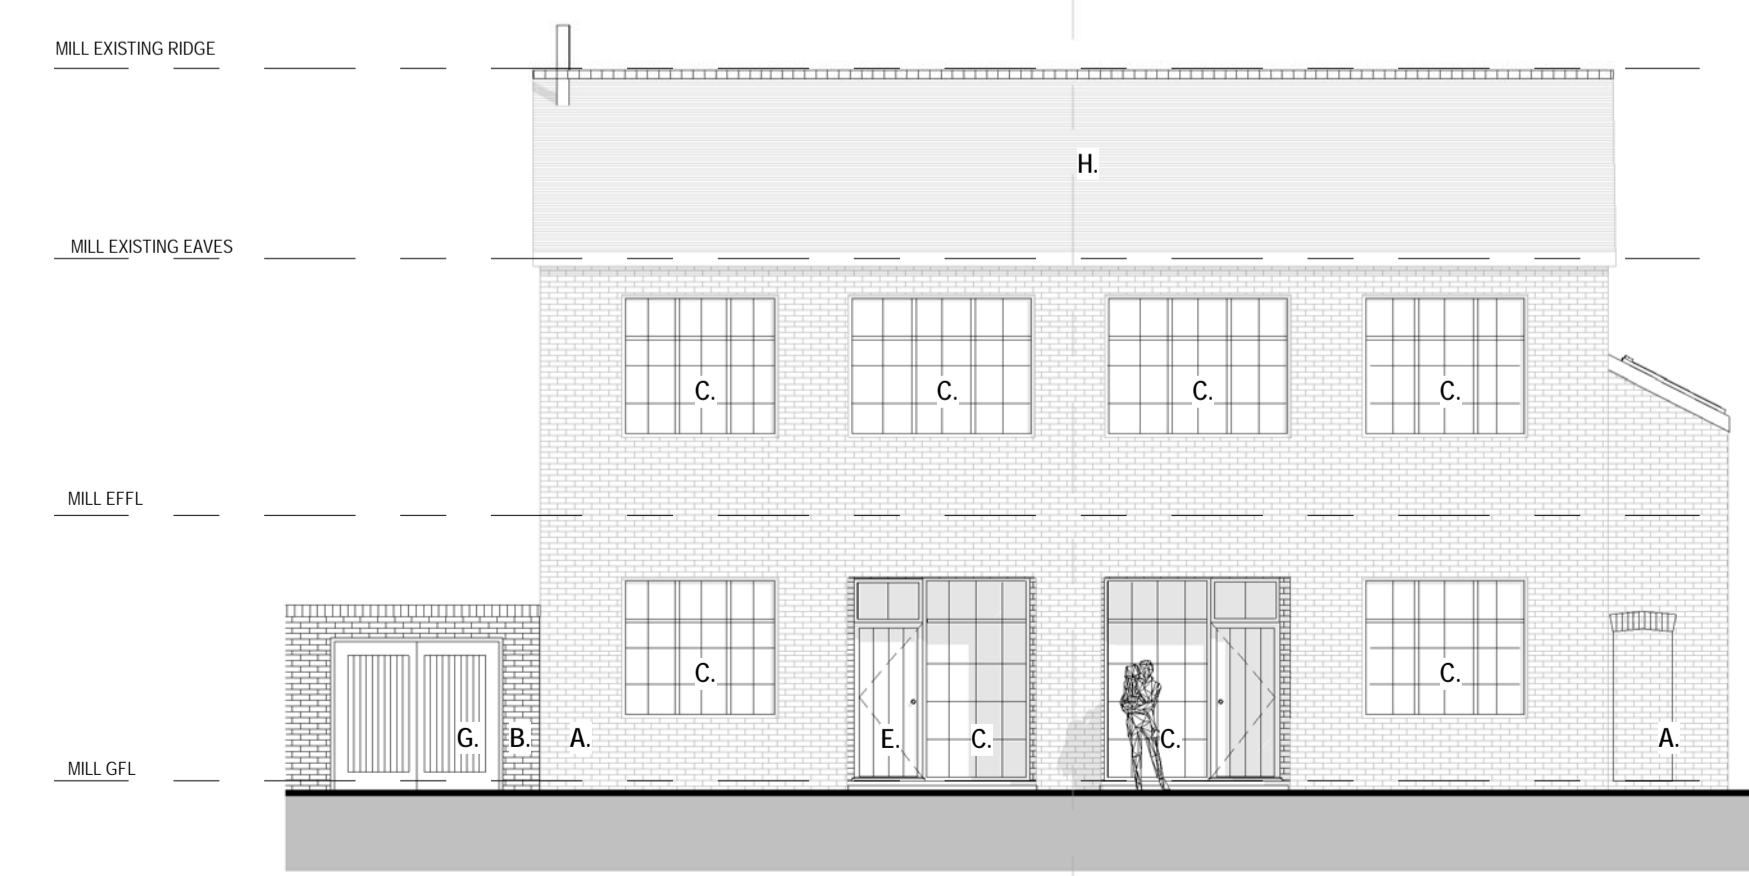

3 Front Elevation_west
 1 : 100



revision	date	description
MAY	PLANNING	

Re-Development Audenshaw Road Audenshaw
 Mr D Ross

KATE
 architect
 W: KATEarchitect.com
 E: kate@KATEarchitect.com

Proposed Mill Conversion Plans & Elevations

drawn	sheet	scale	As indicated
KS	A1	As indicated	

1911 PL_07
 project number drawing number revision