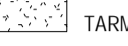

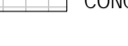
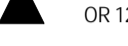



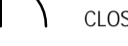





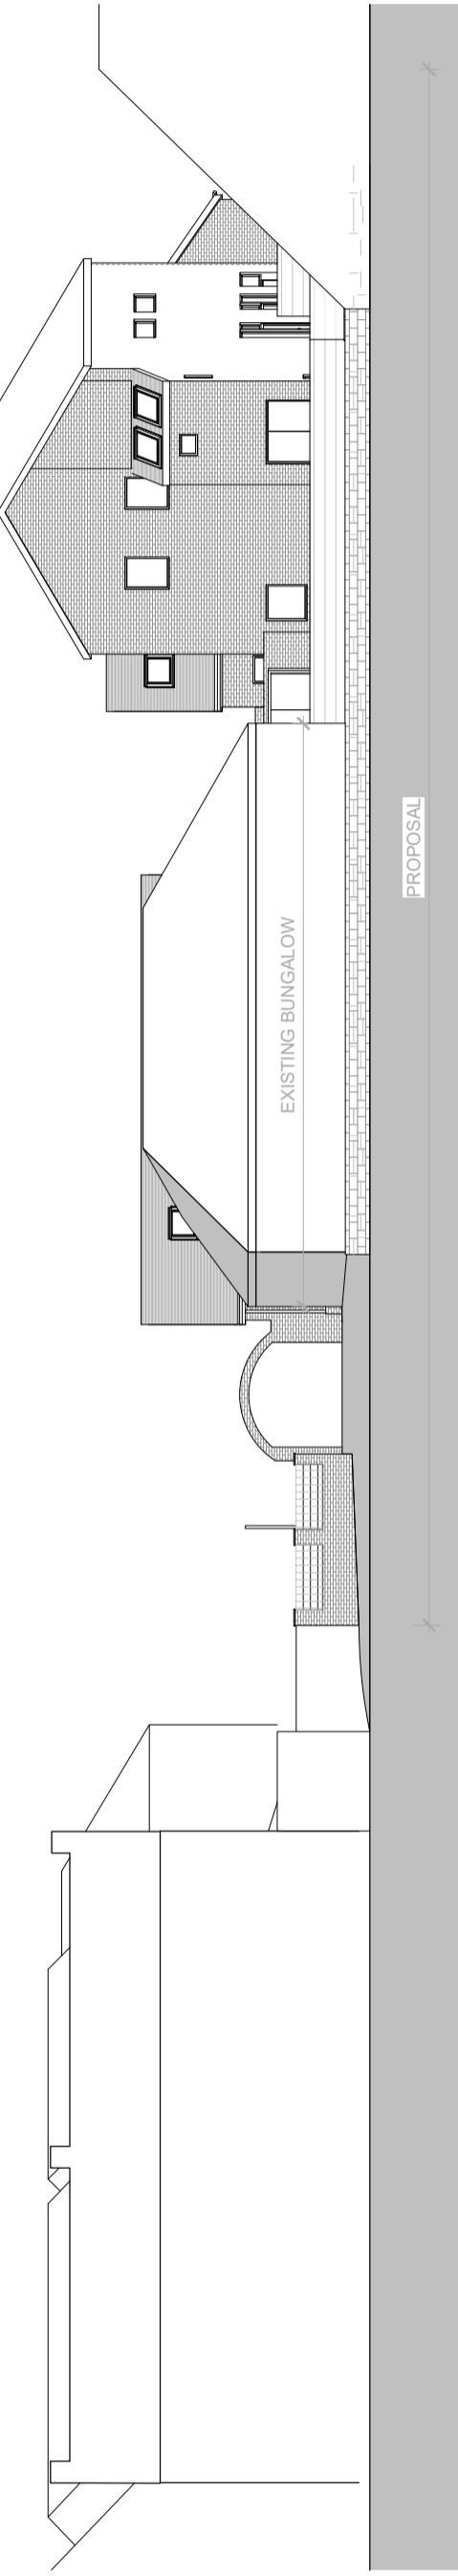
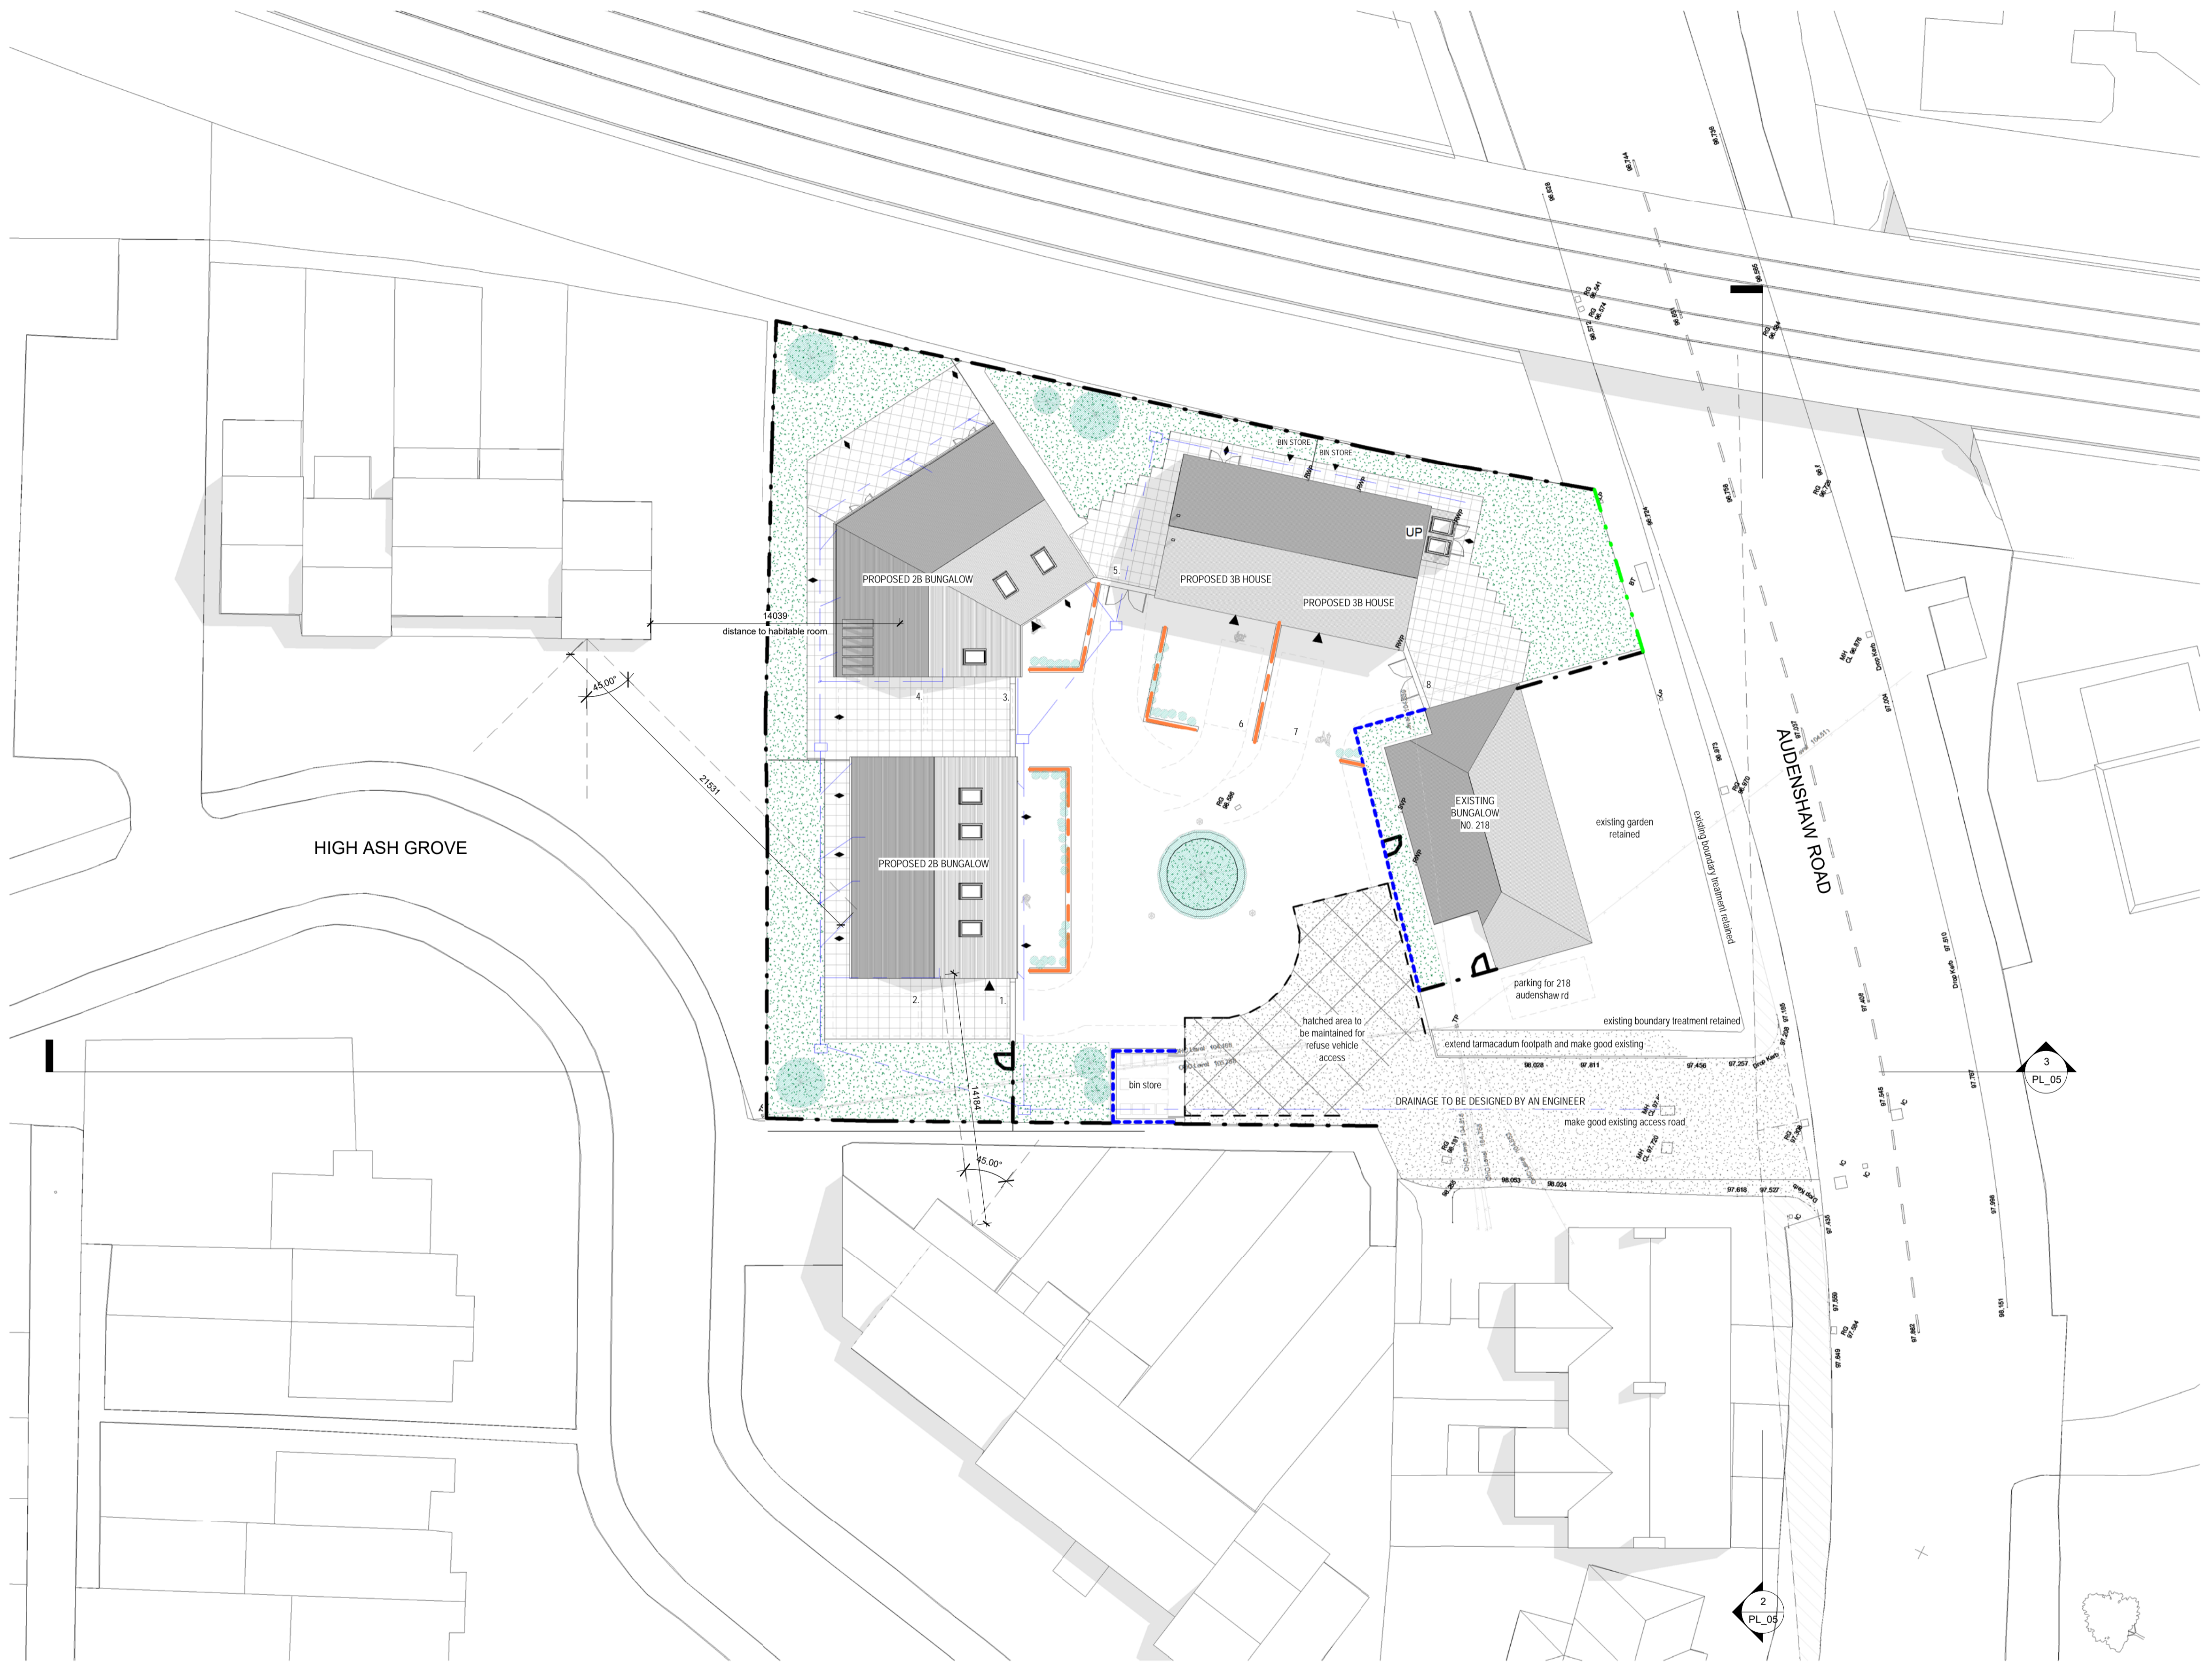


NOTES
 ALL DIMENSIONS AND LEVELS ARE TO BE CHECKED ON SITE
 ANY DISCREPANCIES ARE TO BE REPORTED TO THE ARCHITECT PRIOR TO WORK COMMENCING
 THIS DRAWING SHALL NOT BE SCALED WORK TO FIGURED DIMENSIONS ONLY
 THIS DRAWING SHALL NOT BE REPRODUCED WITHOUT EXPRESS WRITTEN PERMISSION FROM THE AUTHOR

-  TARMACADUM
-  BLOCK PAVING
-  CONCRETE PAVING
-  FRONT ENTRANCE DOOR TO HAVE FLUSH ENTRANCE OR 1200 X 1200MM LEVEL PLATFORM AT ENTRANCE
-  PATIO / FRENCH DOORS
-  EXISTING BOUNDARY WALL WITH NEW CLOSE BOARDED FENCE
-  1800MM TIMBER FENCE
-  NEW BRICK WALL WITH CLOSE BOARDED FENCE
-  NEW BRICK WALL 450MM HIGH
-  CLOSE BOARDED GATE HEIGHT AS PER FENCE
-  TREE TO LANDSCAPING DESIGN
-  GRASSED AREA
-  DRAINAGE LAYOUT (NOTIONAL) TO BE DESIGNED BY ENGINEER



2 Audenshaw Road Streetscape
 1 : 200



3 Through High Ash Grove
 1 : 200



revision	date	description
B	AUG	PLANNING
A	AUG	PLANNING
	MAY	PLANNING


Re-Development
 Audenshaw Road
 Audenshaw

Mr D Ross

KATE
 architect
 W: KATEarchitect.com
 E: kate@KATEarchitect.com

Planning Layout

drawn	sheet	scale
KS	A1	1 : 200
1911	PL_05	B
project number	drawing number	revision

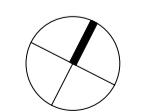

SCALE 1 : 200
 0 4 8 12