


Right Elevation
1:50

Rear Elevation
1:50




1.5m
2.0m
Bedroom 3
Store
Store
Bedroom 3
Landing
Landing

Second Floor 1:50

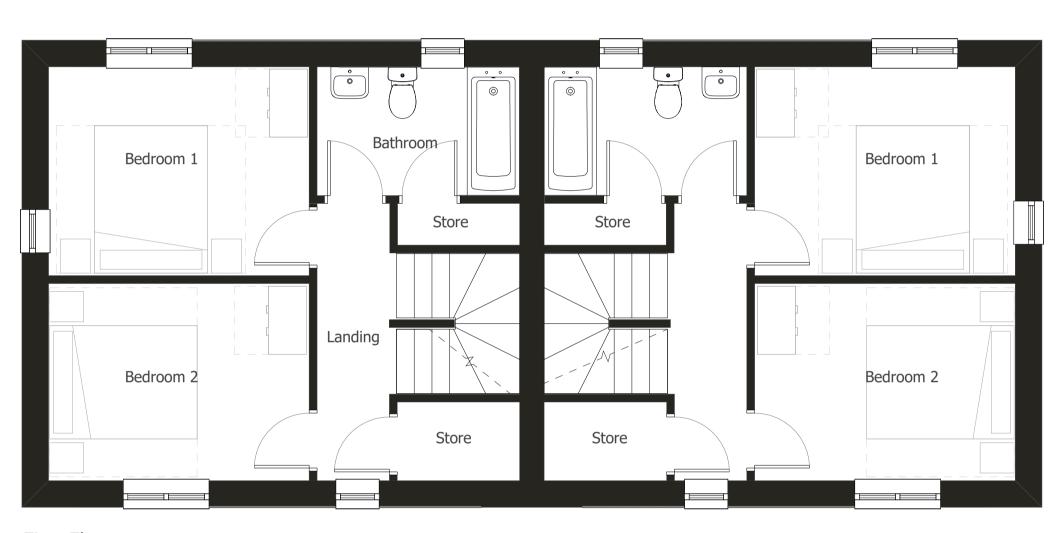

First Floor
1:50

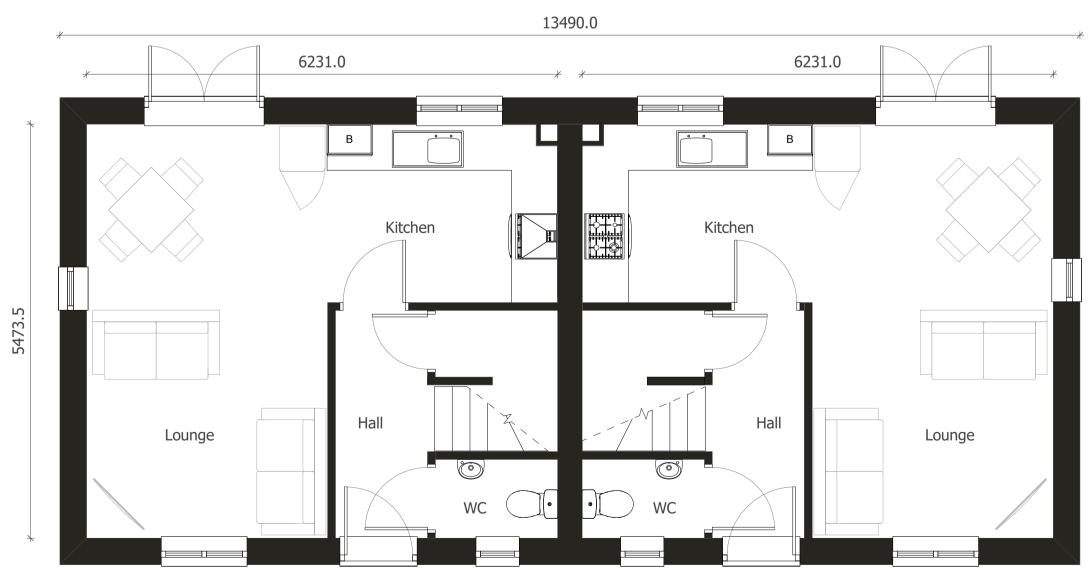

Ground Floor
1:50

Additional Information: Schedule - Area					House Type B Overview	Drawing Number: 2420-MA-B2-ZZ - [DR-A-200-01]			Millson Architecture	
A First Issue Brick detail removed from gables. Roof level raised. Velux positions amended	LJ 02/12/2019 EM 04/09/2019	Level Ground Floor	Area (Metric): 34.681 m ²	Area (Imperial): 373.306 ft ²	Client:	Drawn:	Scale: 1:50	Date: 25/02/2019 Rev:	Byron House 0161 228 0558	
		First Floor Second Floor	34.681 m ² 25.578 m ²	373.306 ft ² 275.319 ft ²	FINORORM	Approved:	Size:		10-12 Kennedy St Manchester M2 4BY	www.millsongroup.co.uk info@millsongroup.co.uk
1 Issued for Planning Rev Revision History			94.941 m²		casey ♀	Status: For Information		A	2420 - Cavendish Wharf Type B	