





Front Elevation
1 : 100

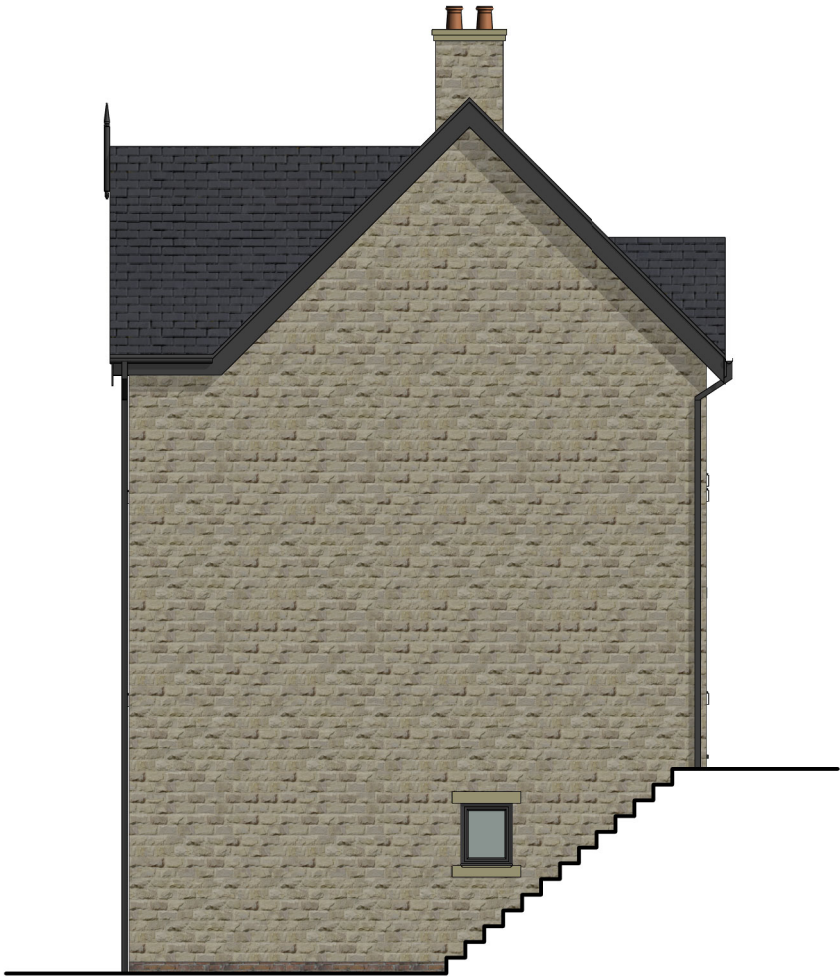

Right Elevation
1 : 100



Rear Elevation
1 : 100

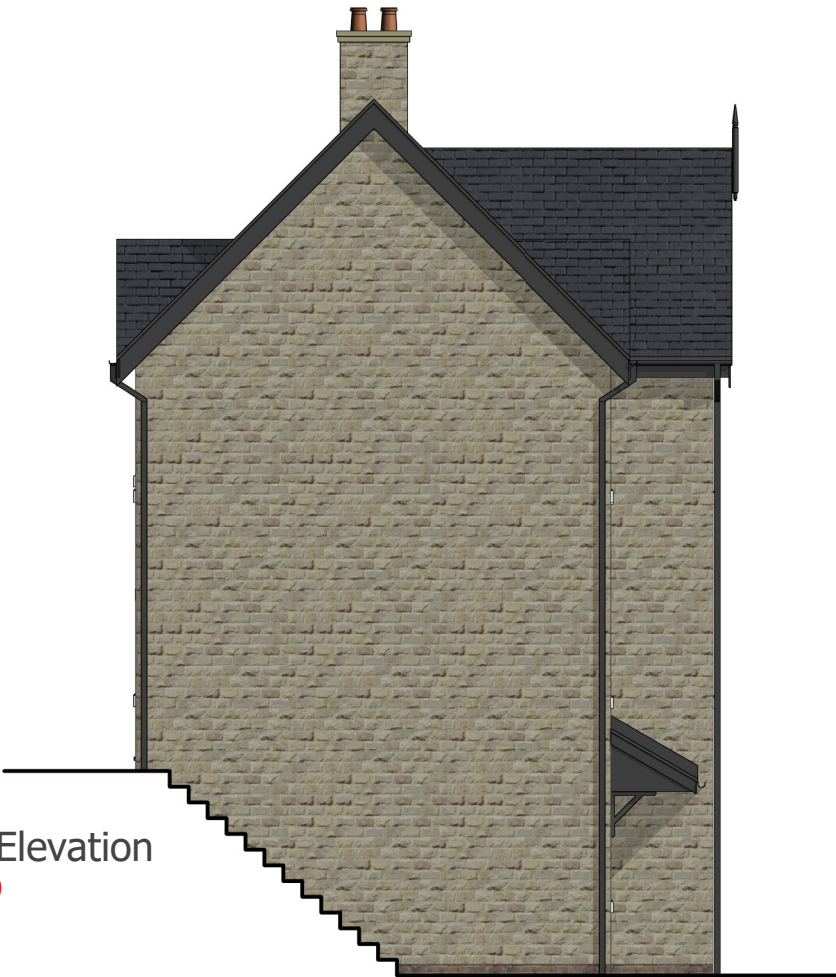

Left Elevation
1 : 100

Drawing Information:
All levels and dimensions must be checked onsite by the contractor prior to commencement of works. Any variations must be reported to Millson Group Ltd. All information hereon in is the copyright of Millson Group Ltd. Copying in full or part is forbidden without written permission from Millson Group Ltd.

Rev	Revision History	By	Date
-----	------------------	----	------

Client:

Clements Court Properties Ltd

Drawing:

The Oakley - Proposed Elevations

Drawing Number:

2234 - D-EL-200-01

Scale: 1 : 100	Size: A3	Date: 06/02/18
Drawn: LS	Checked: JW	Rev:
Status: PLANNING		



Millson
GROUP

Byron House
10-12 Kennedy St
Manchester M2 4BY
0161 228 0558
www.millsongroup.co.uk
info@millsongroup.co.uk

2234 - Brookfields