



Ground Floor Plan

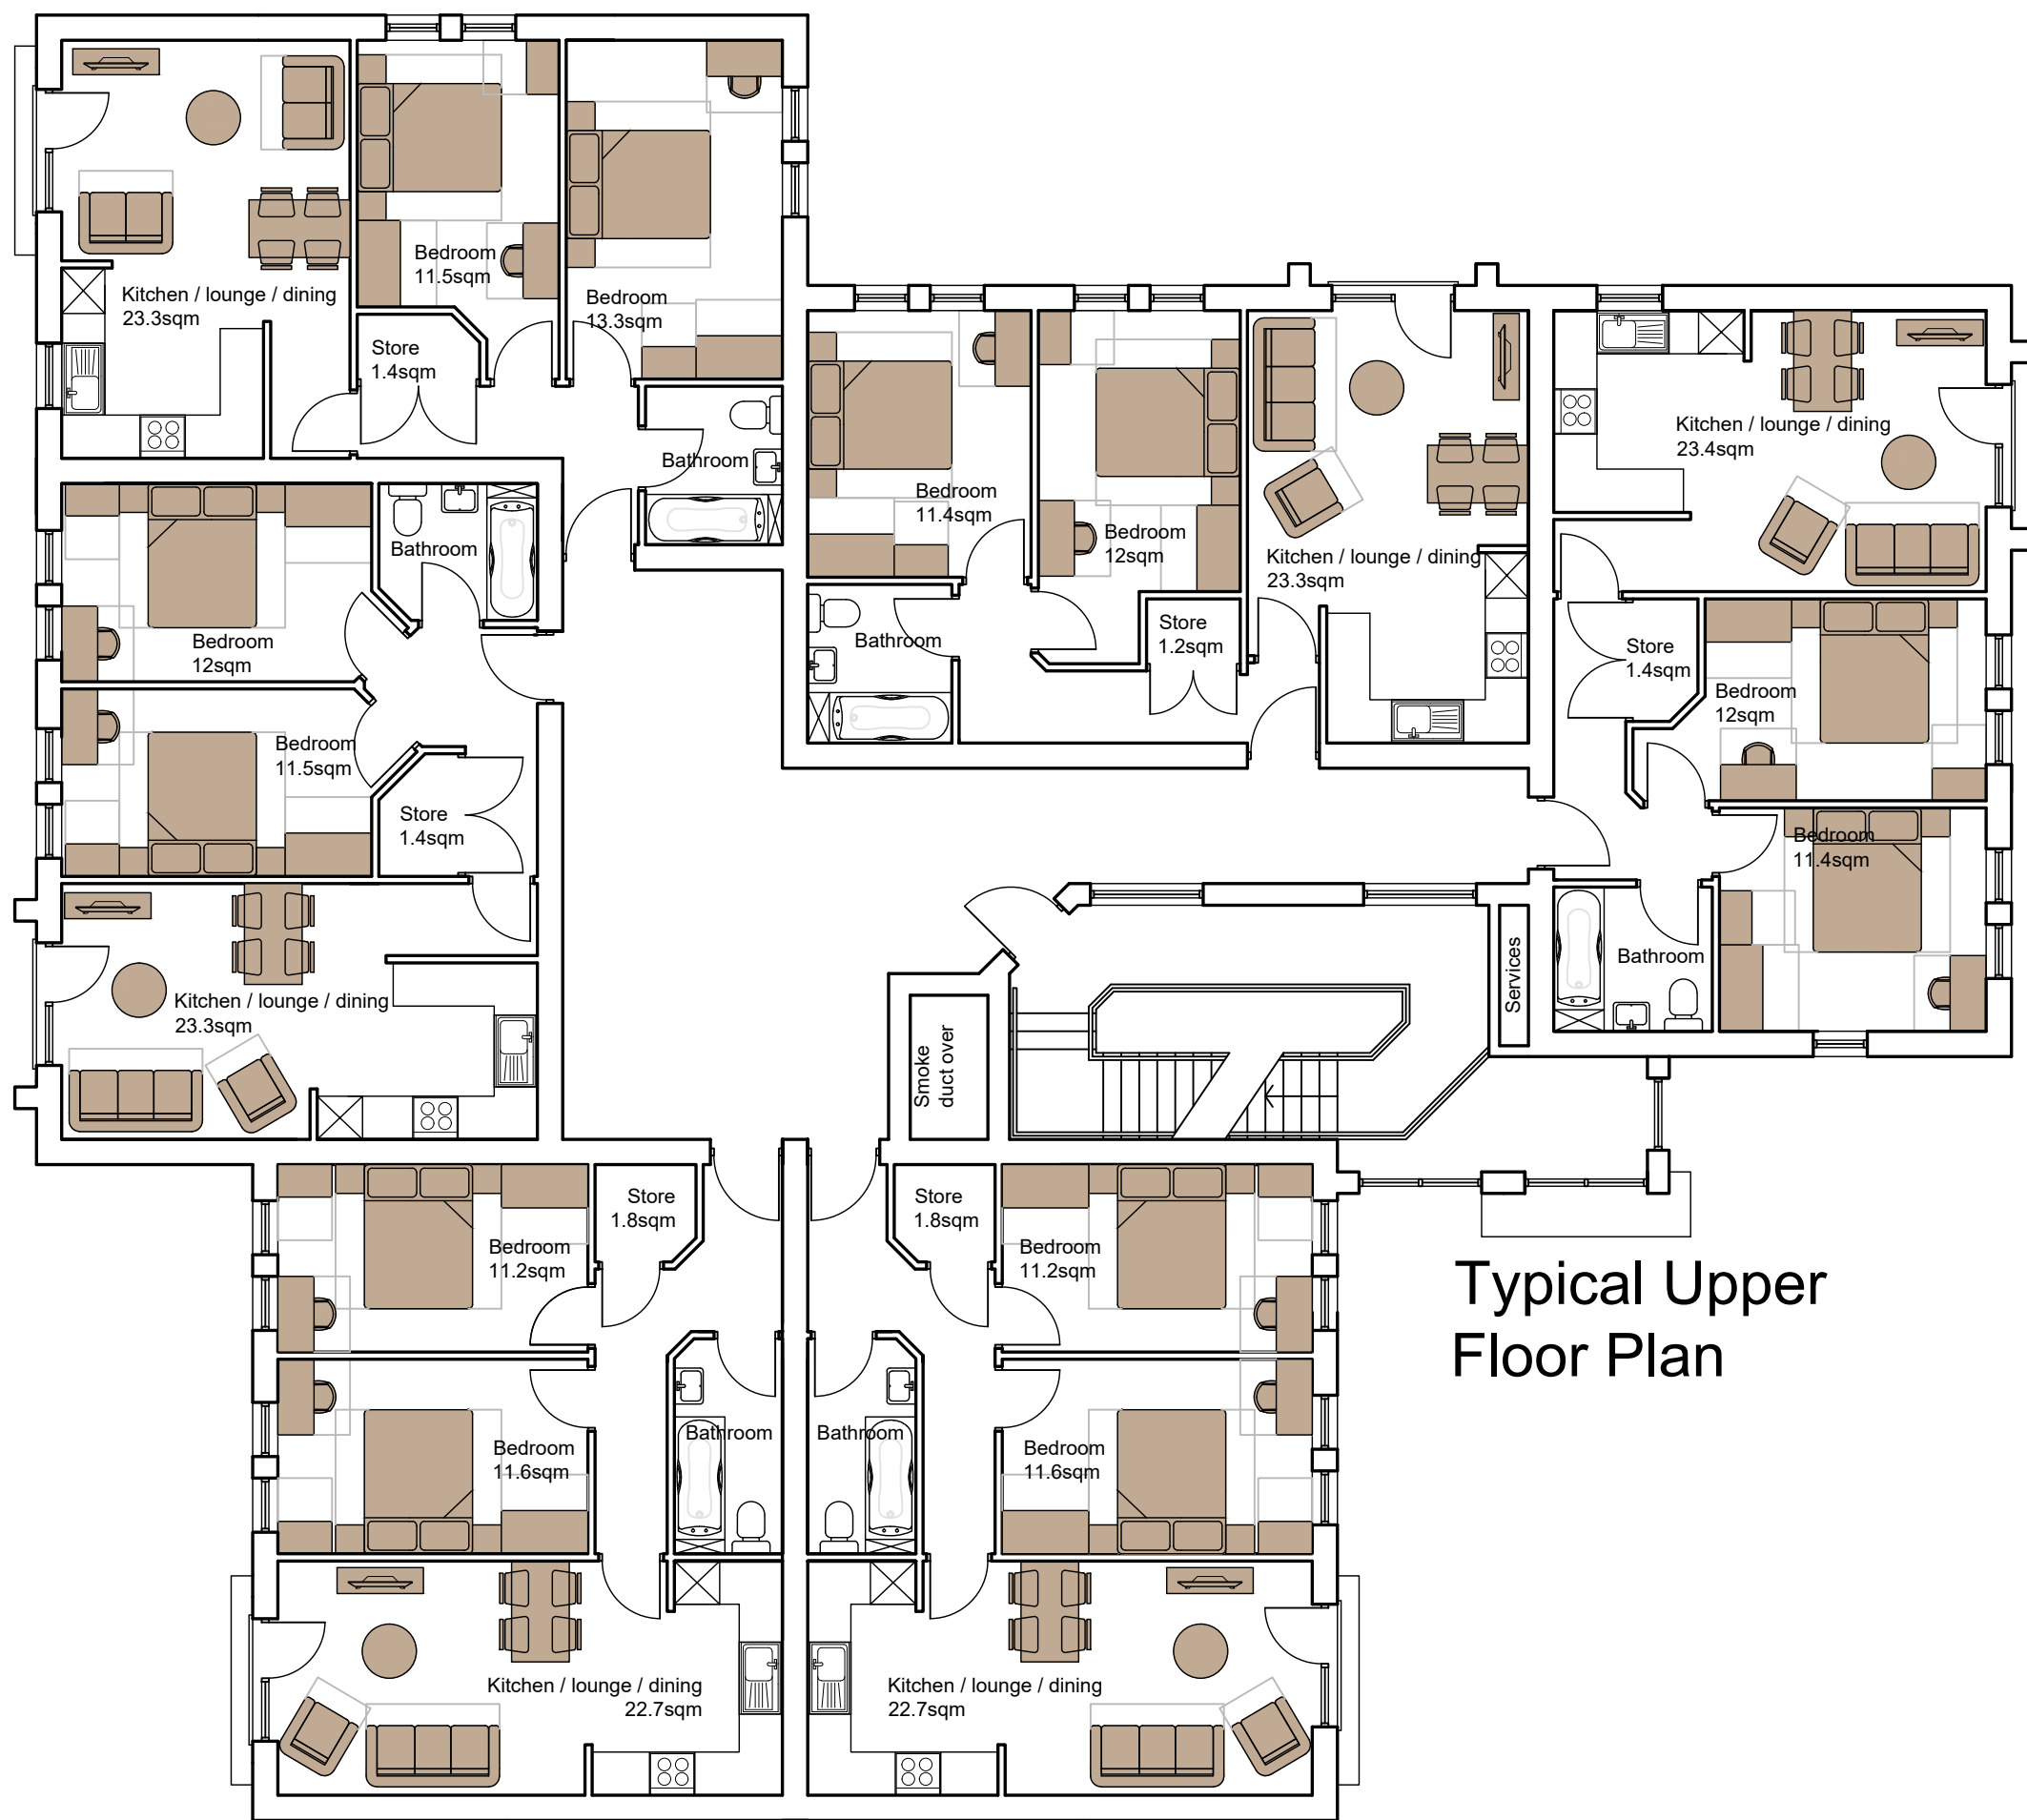


Typical Upper Floor Plan

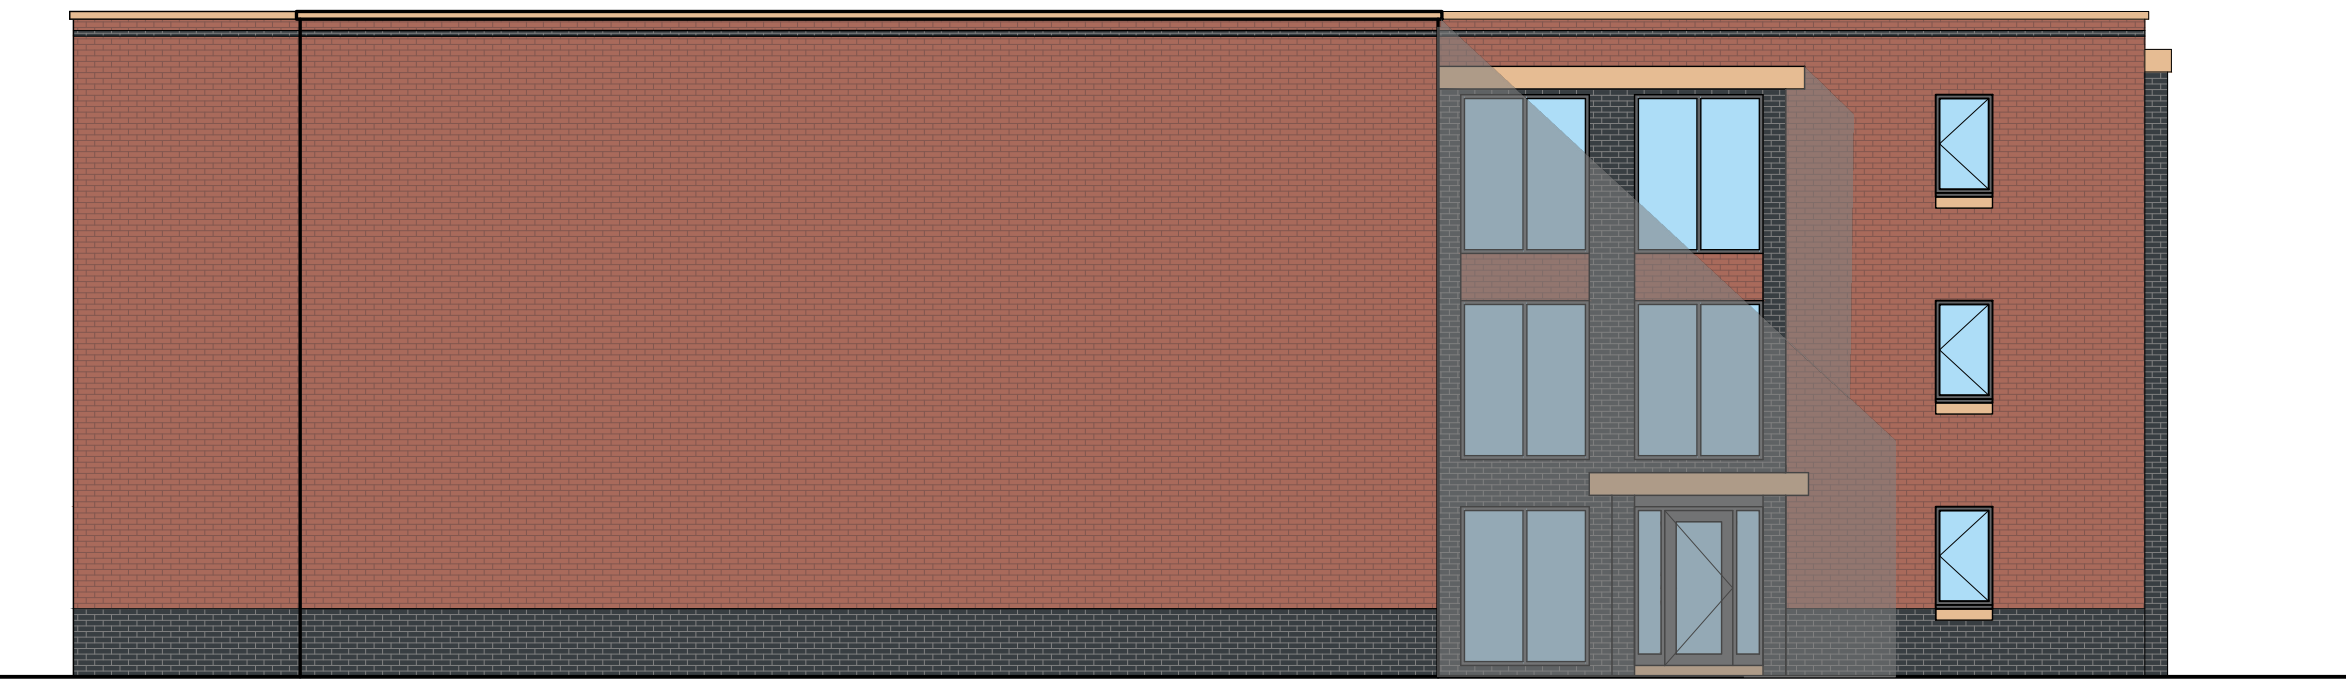

East Elevation



South Elevation

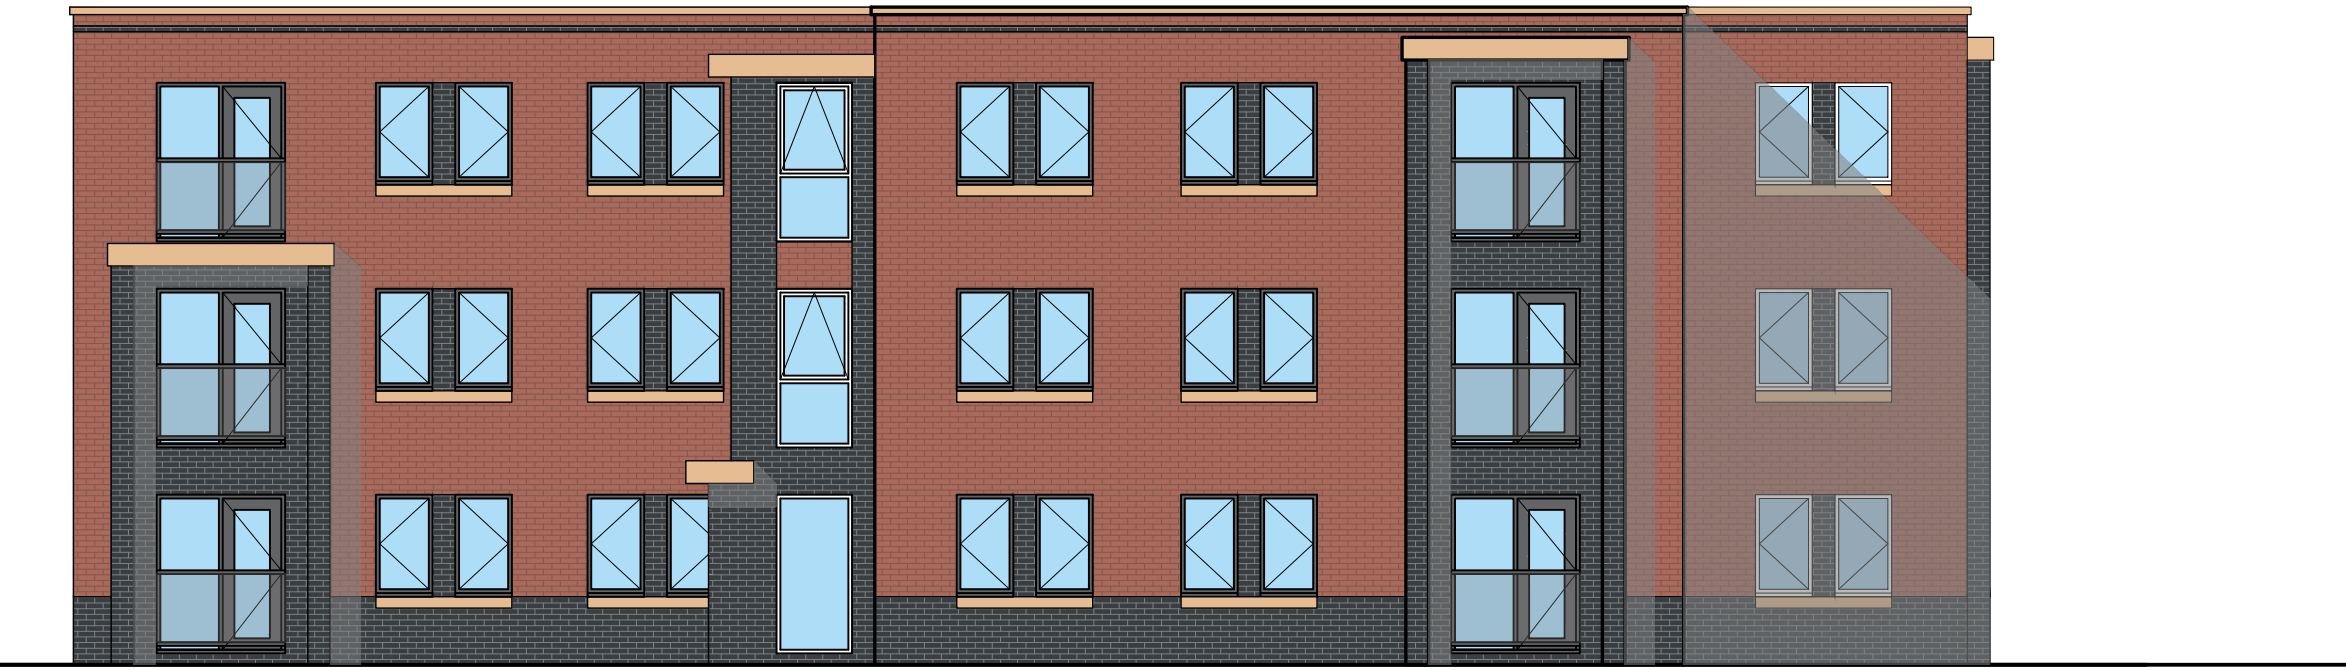

North Elevation



West Elevation

General Notes
01: Dimensions must not be scaled from this drawing. If in doubt, please ask.
02: All dimensions are in millimetres unless noted otherwise.
03: All dimensions should be verified on site before proceeding with the work.
04: TADW Architects shall be notified in writing of any discrepancies.
05: © TADW Limited (UK) 2015

Legend

Schedule of Materials

Main wall areas - red brick
Feature wall panels - blue brick
Window cills - artstone
Windows - grey upvc
Rainwater goods - grey upvc
Copings and trims - GRP

Final details of materials to be agreed by condition

P5	Scheme revised	20.10.20	MH	MH
P4	Plan updated and elevations	19.10.20	VA	MH
P3	GF balconies and meter room revised	18-3-20	MH	BB
P2	Materials added	3-2-20	MH	BB
P1	Issued for comment	21-1-20	MH	BB
Issue	Description	Date	Drawn	Checked

Drawing Status
P - Planning | T - Tender | C - Construction | R - As Record

For Planning



Client Rowlinson Construction / Moss Care St. Vincents

Job Manchester Road Audenshaw

Title Apartment Plans and Elevations

Scale 1:100 @ A1

Note - Prints from PDF files may not be to scale, check accuracy against scale
10m
1:100

Job Number	Drawing Number	Issue
911279	12	P5