

NOTES

ALL DIMENSIONS AND LEVELS ARE TO BE CHECKED ON SITE

ANY DISCREPANCIES ARE TO BE REPORTED TO THE PROJECT MANAGER BEFORE ANY WORK COMMENCES


THIS DRAWING SHALL NOT BE SCALED TO ASCERTAIN ANY DIMENSIONS WORK TO FIGURED DIMS ONLY

THIS DRAWING SHALL NOT BE REPRODUCED WITHOUT EXPRESS WRITTEN PERMISSION FROM Clarkes Bespoke Design LTD.

Plots - 1&2 / 3&4



1 Front Elevation
1 : 50

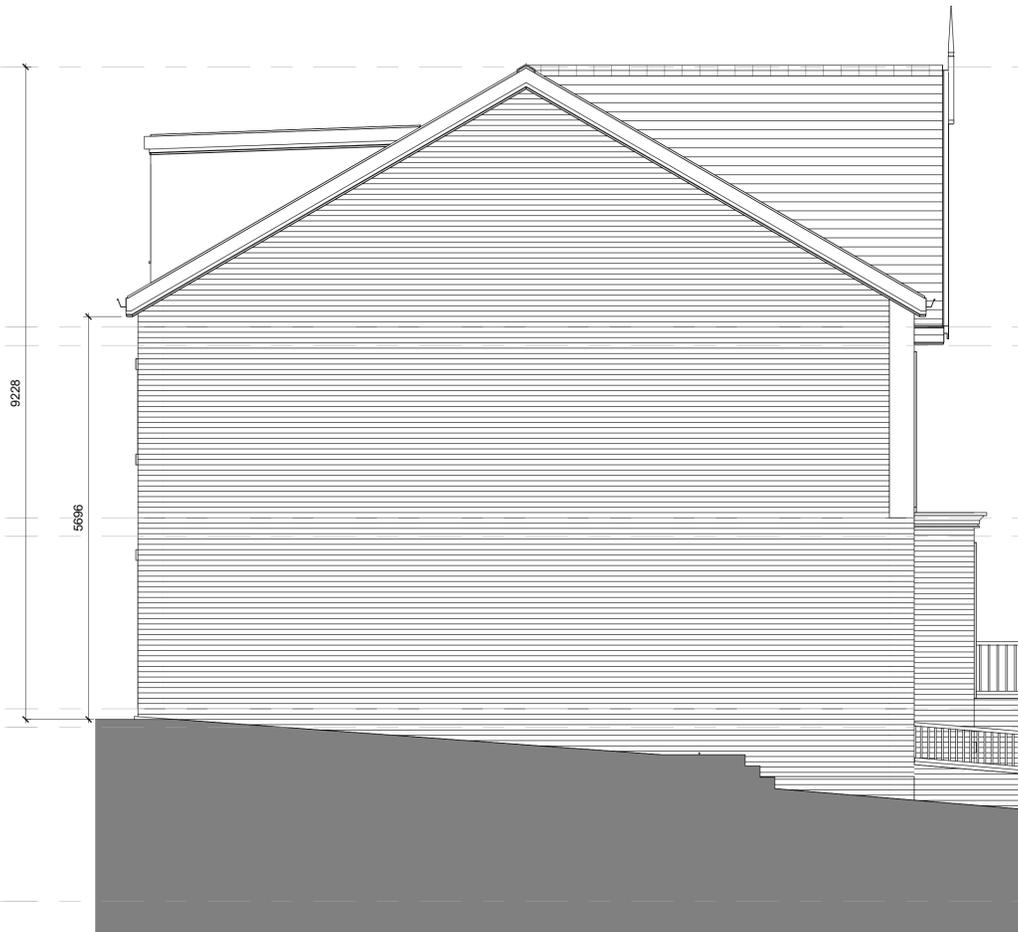

2 LHS Elevation
1 : 50



3 Rear Elevation
1 : 50



4 RHS Elevation
1 : 50

P2	02.09.20	BC	Client comments
P1	Date 1	BC	First Issue

Rev No.	Rev Date	Rev By	Description
project			

164 Mottram road

location
164 Mottram Rd
Stalybridge SK15 2RT

client
Your New Home Manchester Ltd



T: 07402264305 E: info@clarkesdesign.co.uk

Semi Detached - Proposed Elevations



dwg purpose

scale 1 : 50	drawn BC	checked BC
@ sheet size A1	rev date 02.09.20	
20-003	PL-102	P2
job number	drawing number	revision