


© Crown copyright and database rights [2011] Ordnance Survey 100022637

This map is reproduced from Ordnance Survey material with the permission of Ordnance Survey on behalf of the Controller of Her Majesty's Stationary Office (c) Crown copyright. Unauthorised reproduction infringes Crown copyright and may lead to prosecution or civil proceedings.

Scale 1/1500 Date 23/1/2017

Centre = 395572 E 394753 N

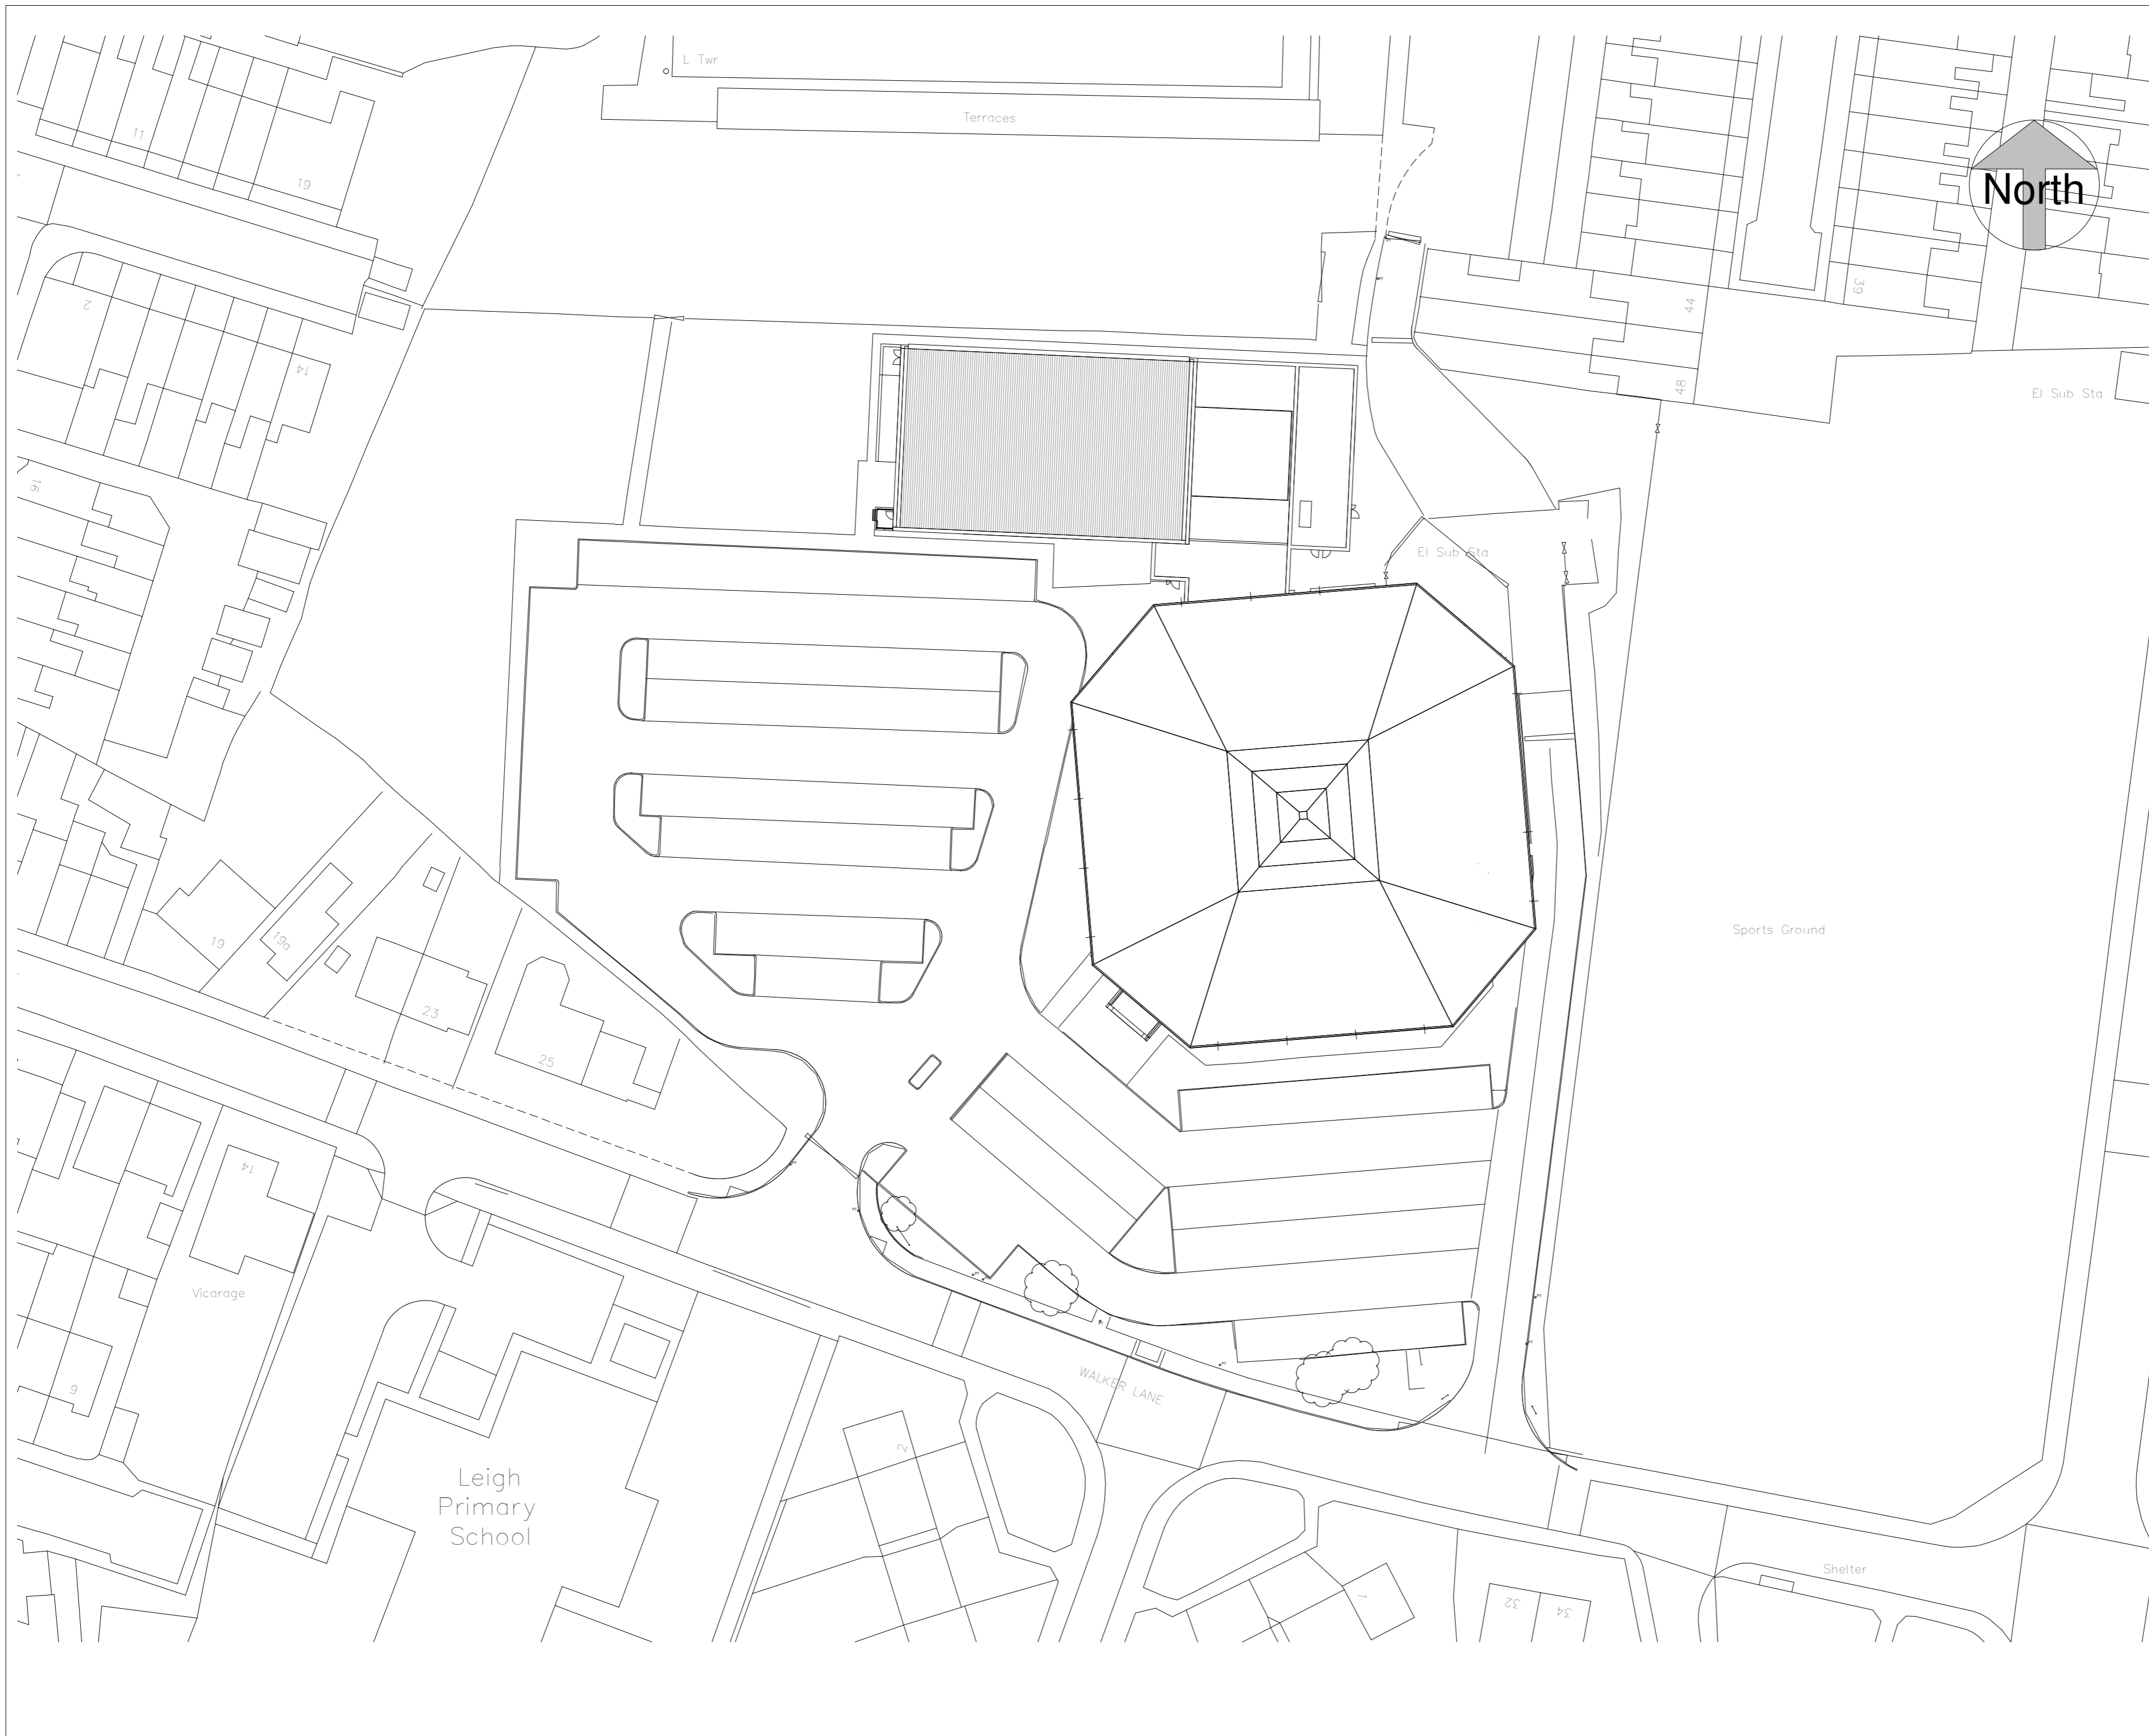

Notes
 The Contractor is to check all dimensions and conditions on site before commencing. Do not scale from this drawing.
 This drawing remains the copyright of POZZONI Architecture Ltd.



Scale Bars TO BE USED ONLY AS GUIDANCE

1:100	mm	1000	3000	5000	
1:200	mm	5000	8000		
1:500	M	5	15	25	
1:1250	M	10	30	50	70

Rev	Description	By	Date
A	Layout updated to suit change of architectural massing.	DAS	09.11.16
Client			
Active Tameside			
Job			
Hyde Pool Extension			
Drawing			
Planning - Proposed Site			
Project Ref		Rev	
P4624_1101		A	
Date			
24/10/16		@ A2	
Scale		Scale	
1 : 500			
3D CoOrd		Approved	
-		DAS	
Project Status		3D CoOrd	
Planning		IZ	
Design		As Built	
Tender		Construction	
Contract			

pozzoni

London House 115 Golden Lane London EC1Y 0TJ	Woodville House 2 Woodville Road Altrincham WA14 2FH
+44 20 7078 0079 architects@pozzoni.co.uk	+44 161 928 7848 www.pozzoni.co.uk

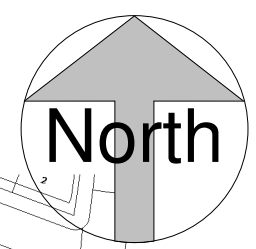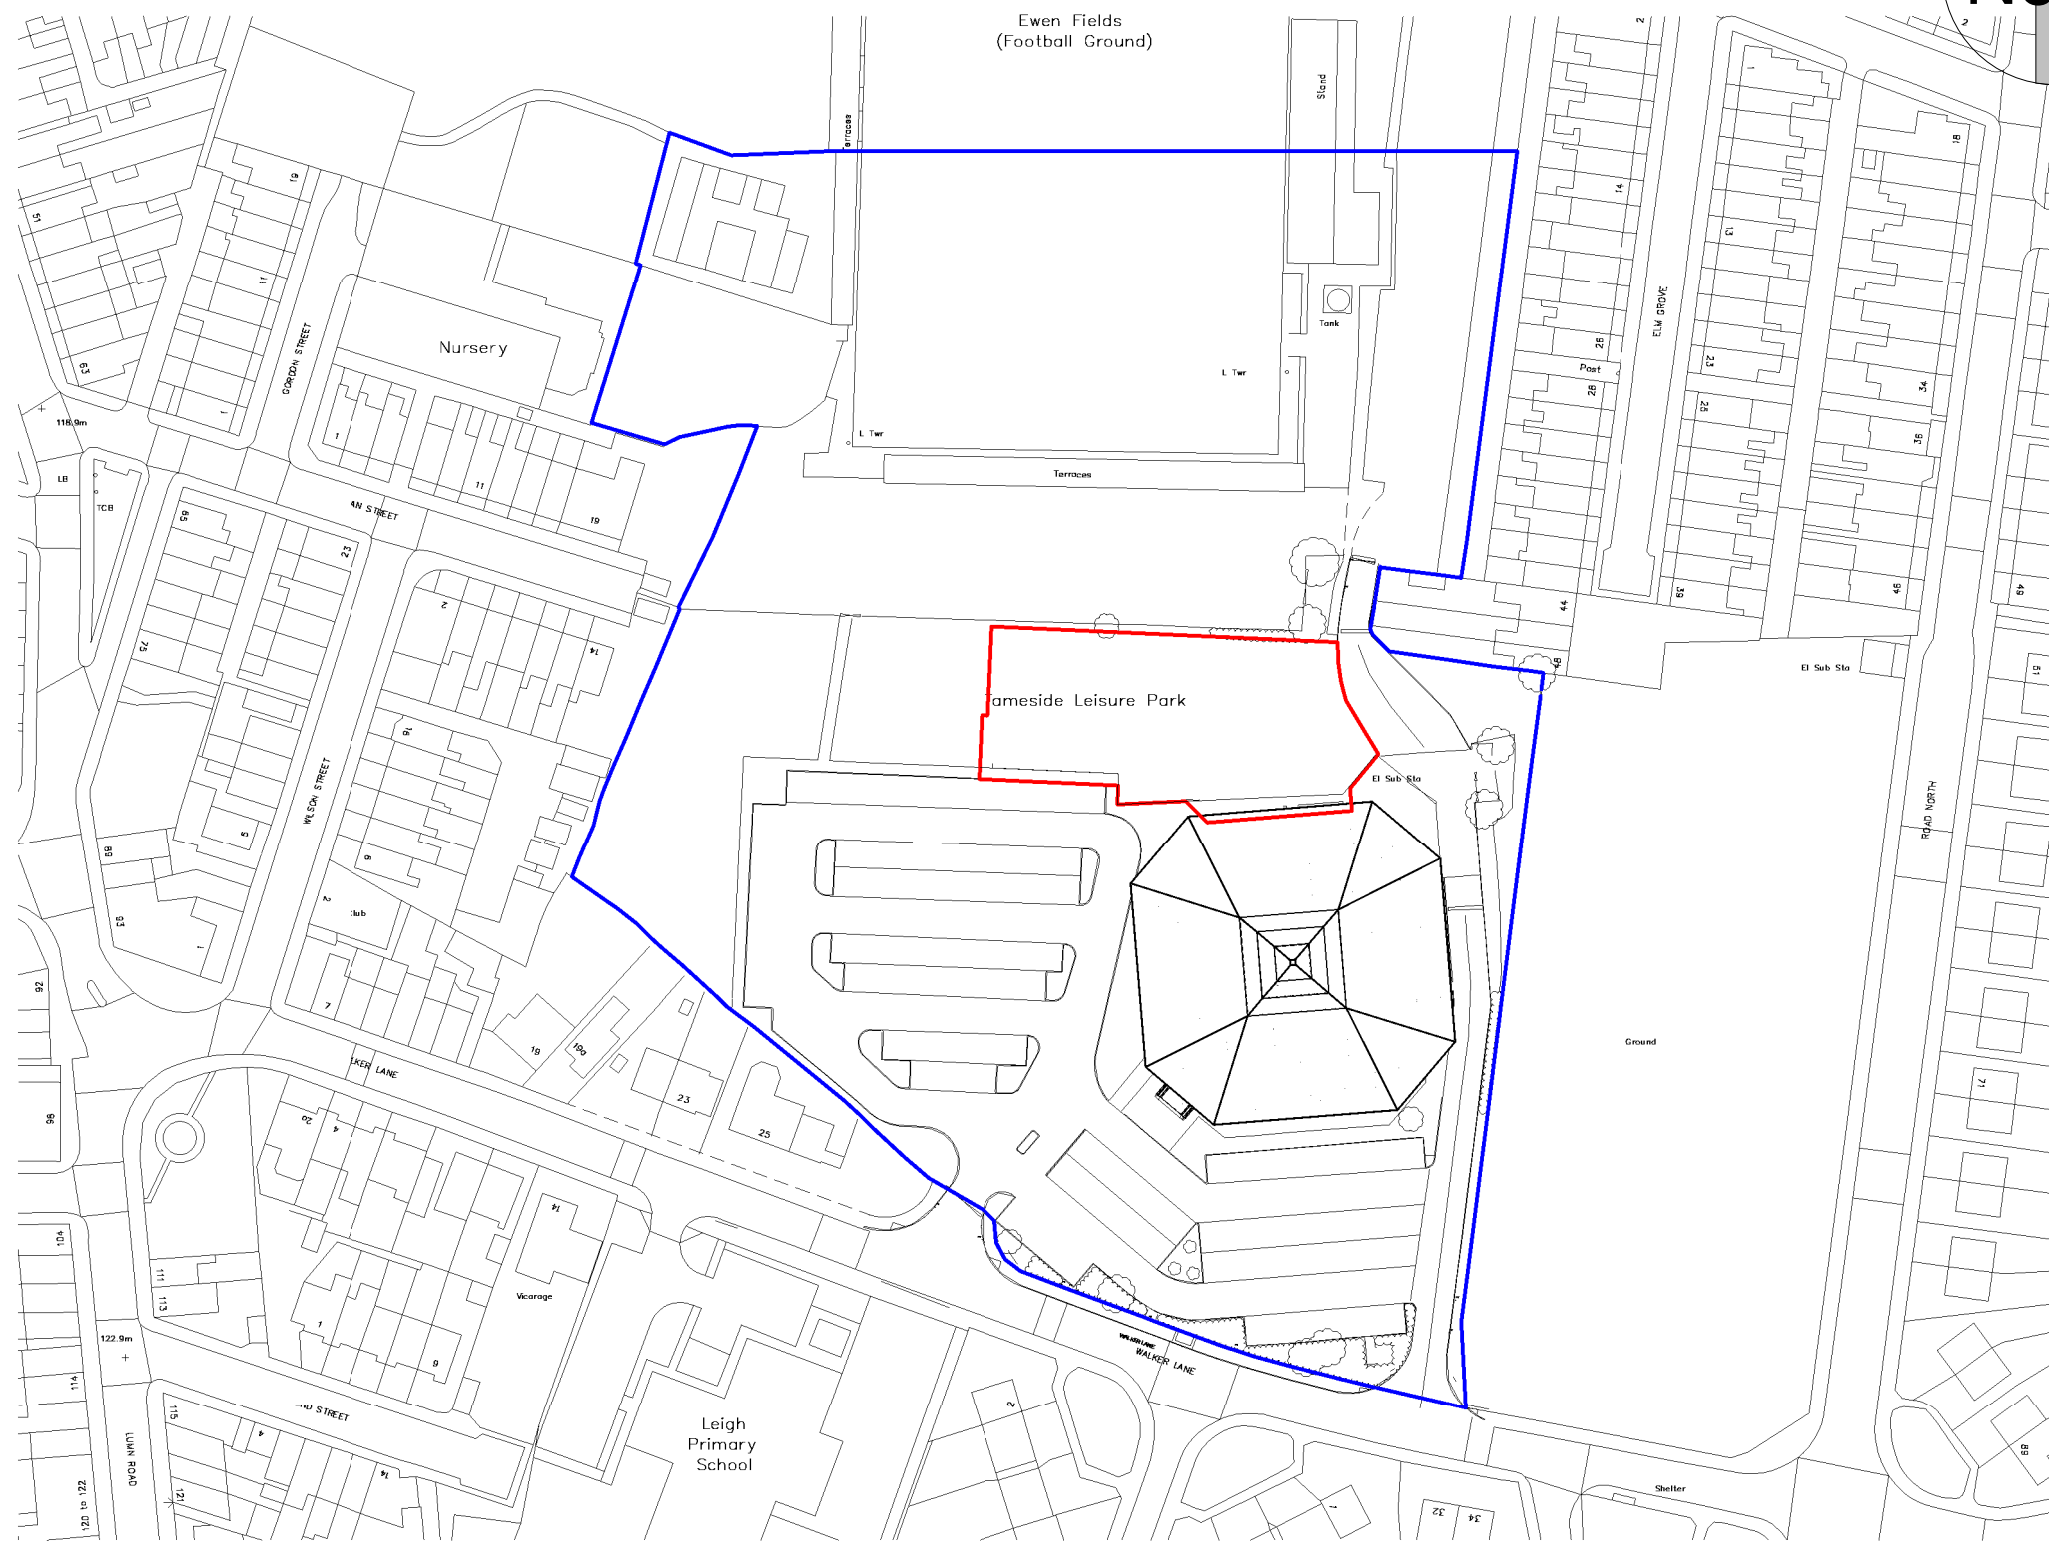

Notes
 The Contractor is to check all dimensions and conditions on site before commencing. Do not scale from this drawing.
 This drawing remains the copyright of POZZONI Architecture Ltd.

Scale Bars TO BE USED ONLY AS GUIDANCE

1:100	mm	1000	3000	5000	
1:200	mm	5000	8000		
1:500	M	5	15	25	
1:1250	M	10	30	50	70

Key

- Planning application proposed site boundary
- Planning application ownership boundary

Rev	Description	By	Date
Client	Active Tameside		
Job	Hyde Pool Extension		
Drawing	Planning - Location Plan		
BSRef	POZ Ref	Rev	
	P4624_1001		
Date	09/11/16	Scale	1 : 1250 @ A3
3D CoOrd	-	2D CoOrd	DAS
Project Status	Planning	Tender	Construction
	Design	Contract	As Built

pozzoni

London House 115 Golden Lane London EC1Y 0TJ	Woodville House 2 Woodville Road Altrincham WA14 2FH
+44 20 7078 0079 architects@pozzoni.co.uk	+44 161 928 7848 www.pozzoni.co.uk

Application Number: 16/01059/R3D

Photo 1



Photo 2







Notes
 The Contractor is to check all dimensions and conditions on site before commencing. Do not scale from this drawing.
 This drawing remains the copyright of POZZONI Architecture Ltd.

Scale Bars TO BE USED ONLY AS GUIDANCE

1:100	0m	1m	2m	3m	4m	5m	6m	7m	8m	9m	10m
1:200	0m	1m	2m	3m	4m	5m	6m	7m	8m	9m	10m
1:500	0m	1m	2m	3m	4m	5m	6m	7m	8m	9m	10m
1:1000	0m	1m	2m	3m	4m	5m	6m	7m	8m	9m	10m

Note:
 All Fenestrations and Colours TBC.

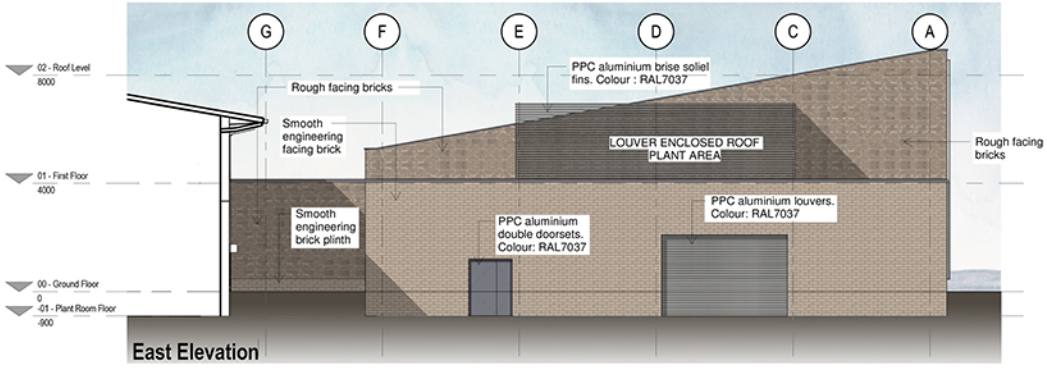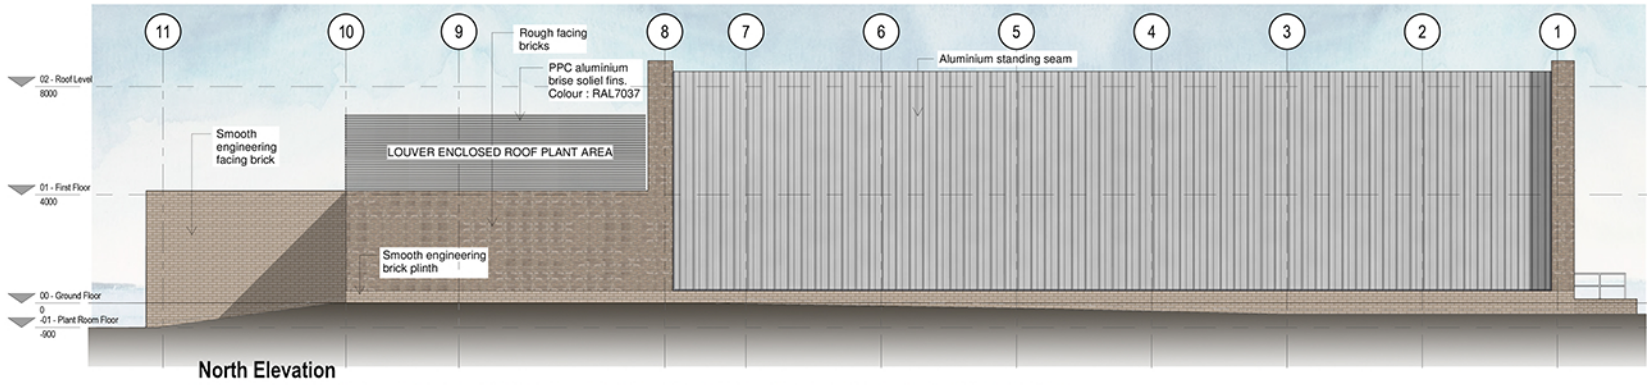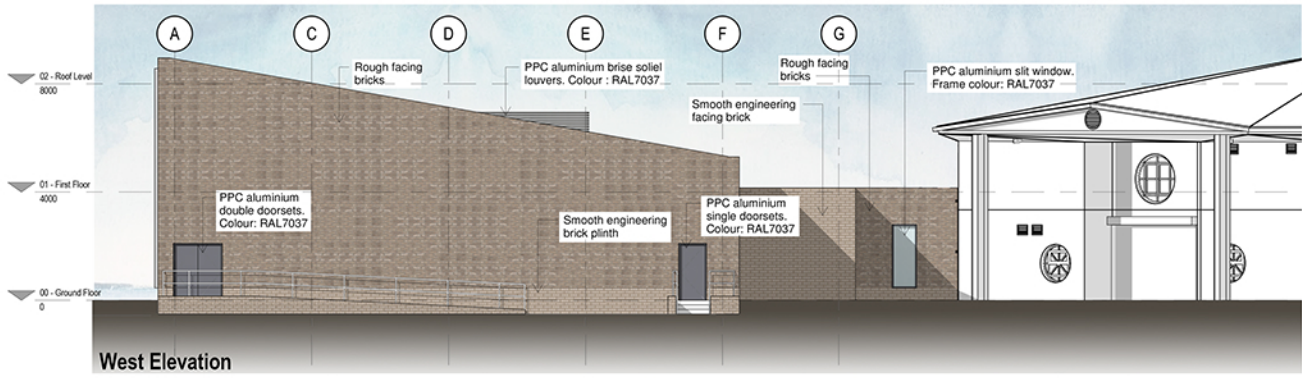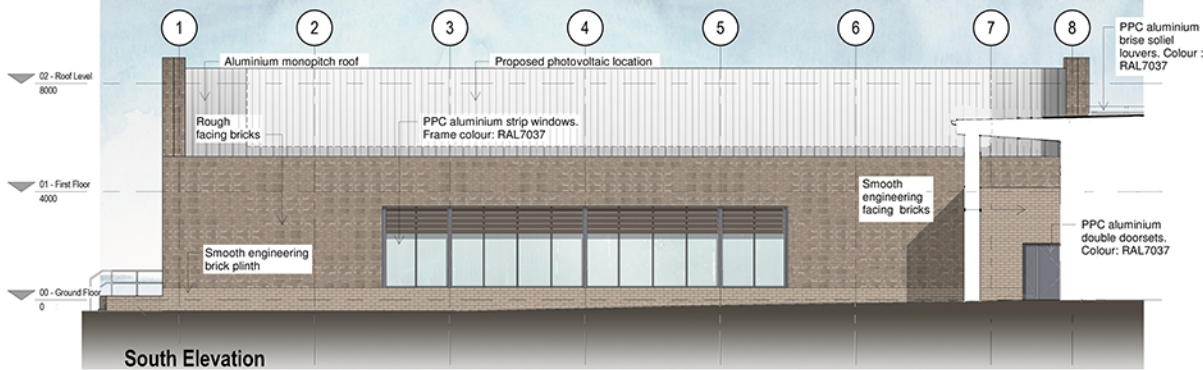

Rev	Description	By	Date
D	Updated elevation title.	UZ	04.01.17
C	Added photovoltaic location on monopitch roof.	UZ	21.11.16
B	Elevation updated to suit change of architectural massing. Structural grid updated to suit. Changes in material palette and openings in pool viewing.	UZ	09.11.16
A	Structural grid updated. External walls updated to suit external brick joints.	DAS	11.10.16

Active Tameside

Hyde Pool Extension

Planning - Proposed GA Elevations

P4624 1350

Scale: 1:100 @ A1

Author: DAS, Designer: DAS, Checker: DAS


Project: Planning, Tender: Construction, Contract: As Built

pozzoni

London House, 115 Grafton Lane, London EC1Y 0TJ
 Woodville House, 2 Woodville Road, Altrincham WA14 2PH
 +44 20 7078 0079, arch@pozzoni.co.uk, +44 161 926 7868, www.pozzoni.co.uk

Notes
 The Contractor is to check all dimensions and conditions on site before commencing. Do not scale from this drawing.
 This drawing remains the copyright of POZZONI Architecture Ltd.

Scale Bars TO BE USED ONLY AS GUIDANCE			
1:100	mm	0 1000 2000 3000 4000	
1:200	mm	0 1000 2000 3000 4000	
1:500	m	0 10 20 30 40	
1:1250	m	0 10 20 30 40	

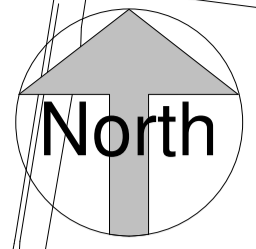

Rev	Description	By	Date
D	External hardscape added.	IZ	09.11.16
C	Layout updated to suit change of architectural massing. Pool View and Vending updated. Structural grid updated to suit.	DAS	07.11.16
B	Structural grid updated. External walls updated to suit external brick piers.	DAS	11.10.16
A	Structural grid proposed, for discussion only.	DAS	07.10.16

Client:	Active Tameside
Job:	Hyde Pool Extension
Drawing:	Planning - Proposed Ground Floor GA Plan
Ref:	P4624_1200
Scale:	1:100 @ A1
Date:	03/10/16
Author:	DAS
Check:	DAS
Phase:	Planning
Contract:	Design
Construction:	As Built



London House
 115 Golden Lane
 London
 EC1Y 0TJ
 +44 20 7078 0079
 architects@pozzoni.co.uk

Woodville House
 2 Woodville Road
 Altrincham
 WA14 2FH
 +44 161 928 7848
 www.pozzoni.co.uk