


This map is reproduced from Ordnance Survey material with the permission of Ordnance Survey on behalf of the Controller of Her Majesty's Stationary Office (c) Crown copyright. Unauthorised reproduction infringes Crown copyright and may lead to prosecution or civil proceedings.

Scale 1/1250 Date 25/1/2017

Centre = 397284 E 394532 N

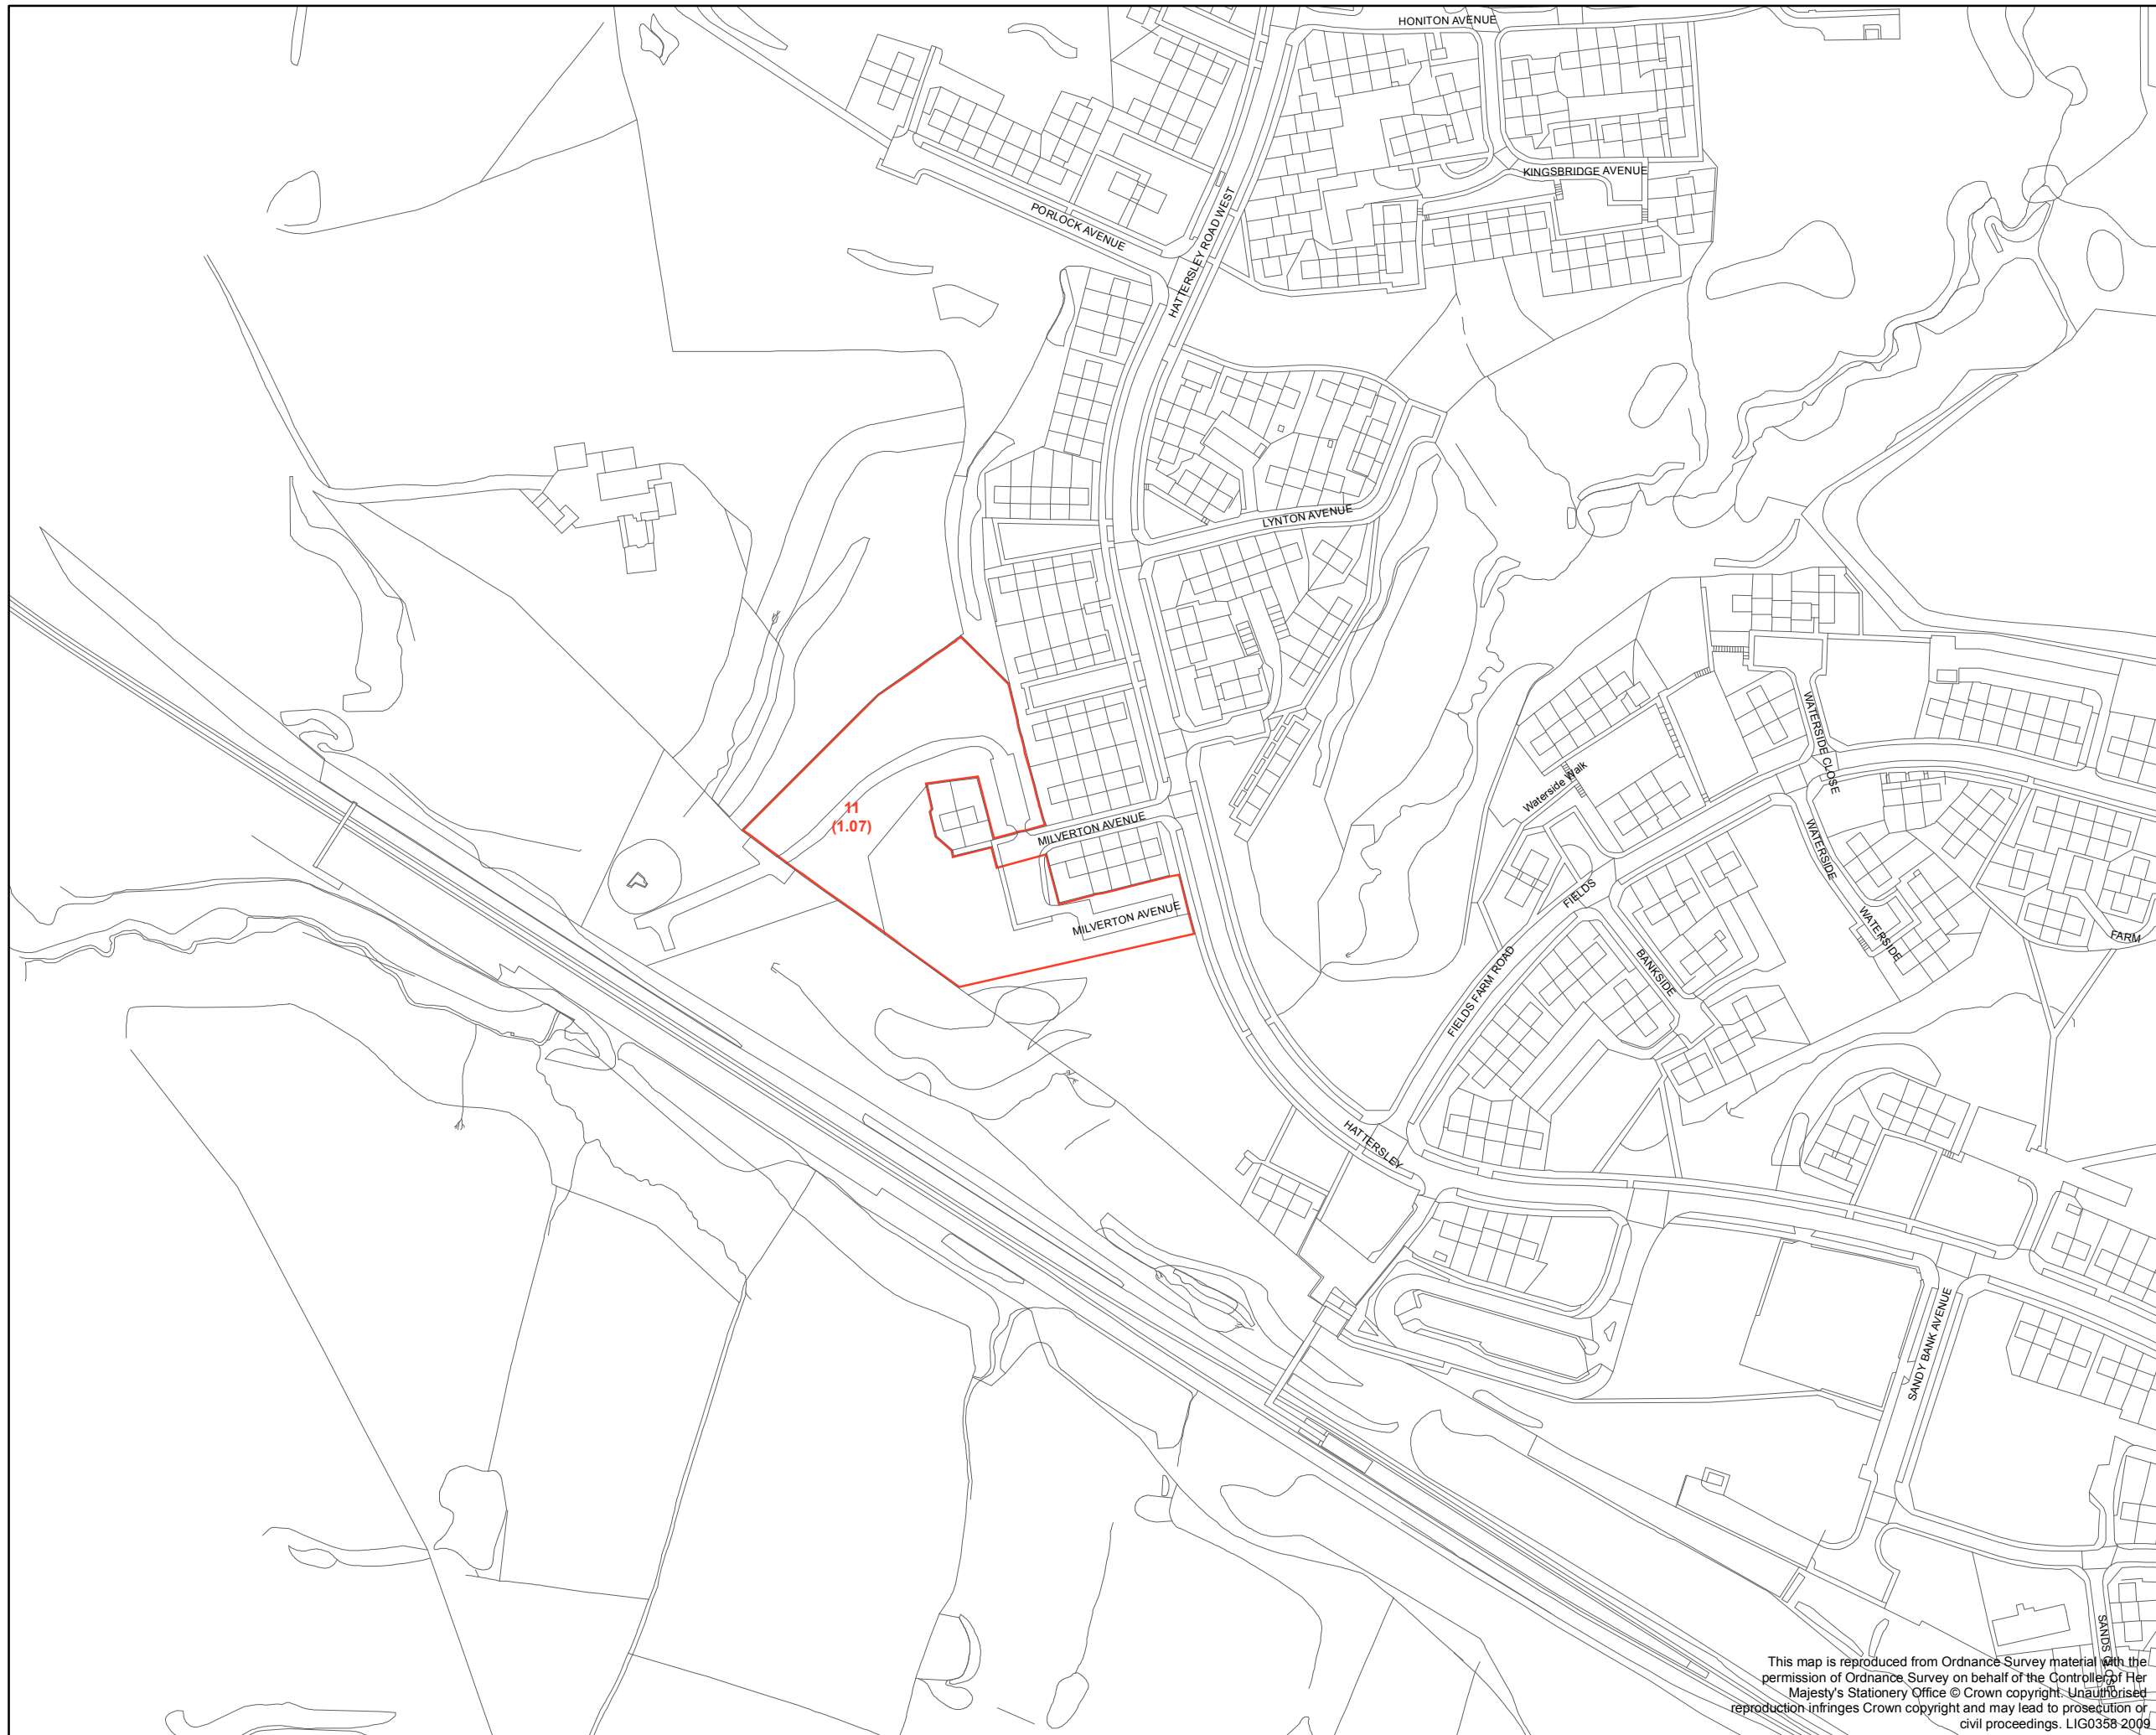

Development Plot; Plot No  
(Area in Ha)

HATTERSLEY  
 OUTLINE APPLICATIONS  
 AREA 1  
 APP 1  
 1:2,500

job drawing rev  
**4543 0.01 B**

**taylor young ty**  
 chadsworth house  
 wilmslow  
 handforth  
 cheshire  
 sk9 3hp  
 tel: 01625 542 200  
 fax: 01625 542 250  
 urban@tayloryoung.co.uk  
 www.tayloryoung.co.uk

architecture  
 graphics  
 healthcare planning  
 interior design  
 landscape architecture  
 regeneration  
 town planning  
 urban design  
 3D visualisation

INVESTOR IN PEOPLE

This map is reproduced from Ordnance Survey material with the permission of Ordnance Survey on behalf of the Controller of Her Majesty's Stationery Office © Crown copyright. Unauthorised reproduction infringes Crown copyright and may lead to prosecution or civil proceedings. LIG0358 2009

Application Number: 16/00948/OUT

Photo 1



Photo 2





**Photo 3**



**Photo 4**

