


Planning Application 16/00960/OUT

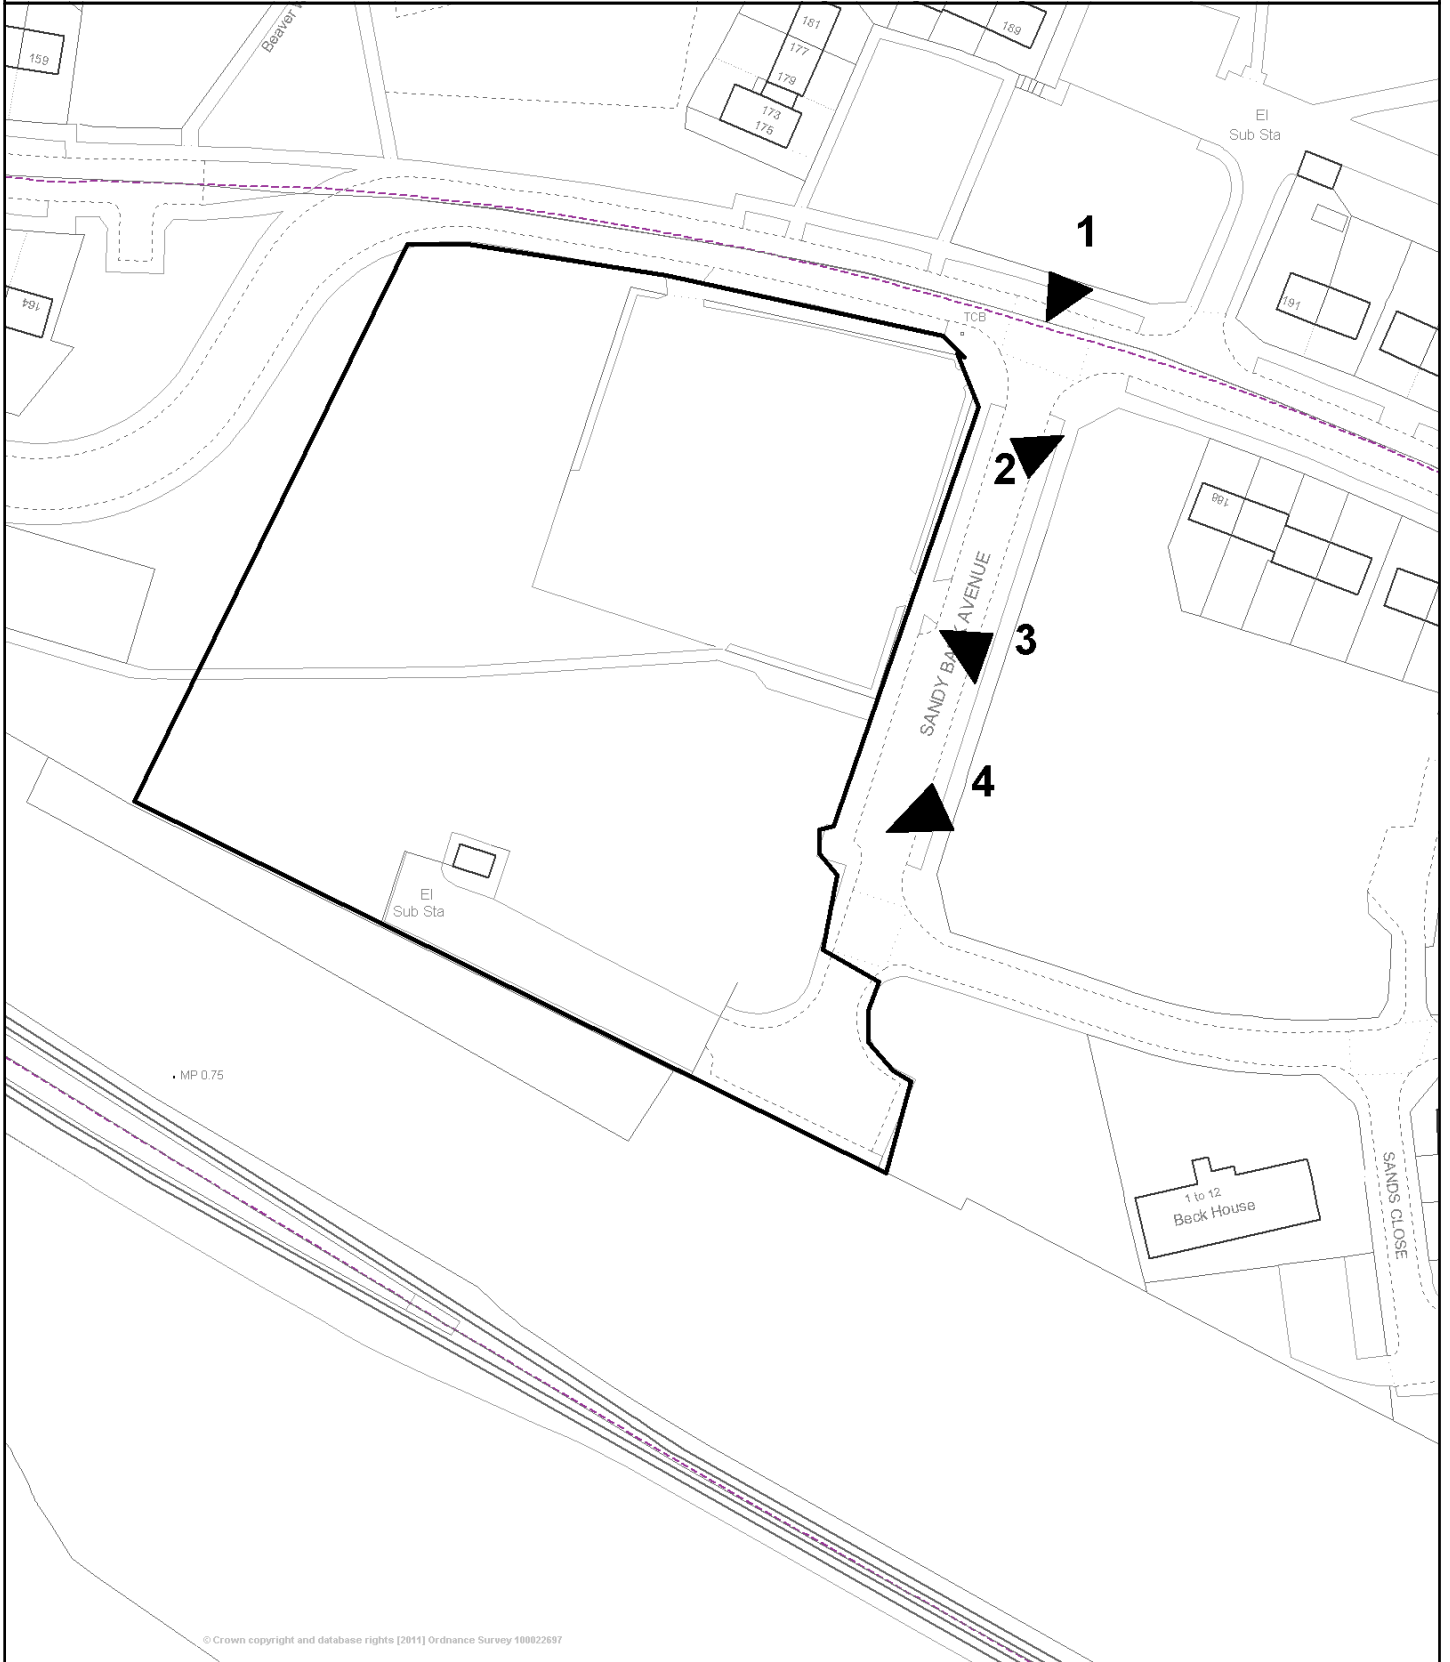


© Crown copyright and database rights [2011] Ordnance Survey 100022687

This map is reproduced from Ordnance Survey material with the permission of Ordnance Survey on behalf of the Controller of Her Majesty's Stationary Office (c) Crown copyright. Unauthorised reproduction infringes Crown copyright and may lead to prosecution or civil proceedings.

Scale 1/1250 Date 25/1/2017

Centre = 397604 E 394273 N

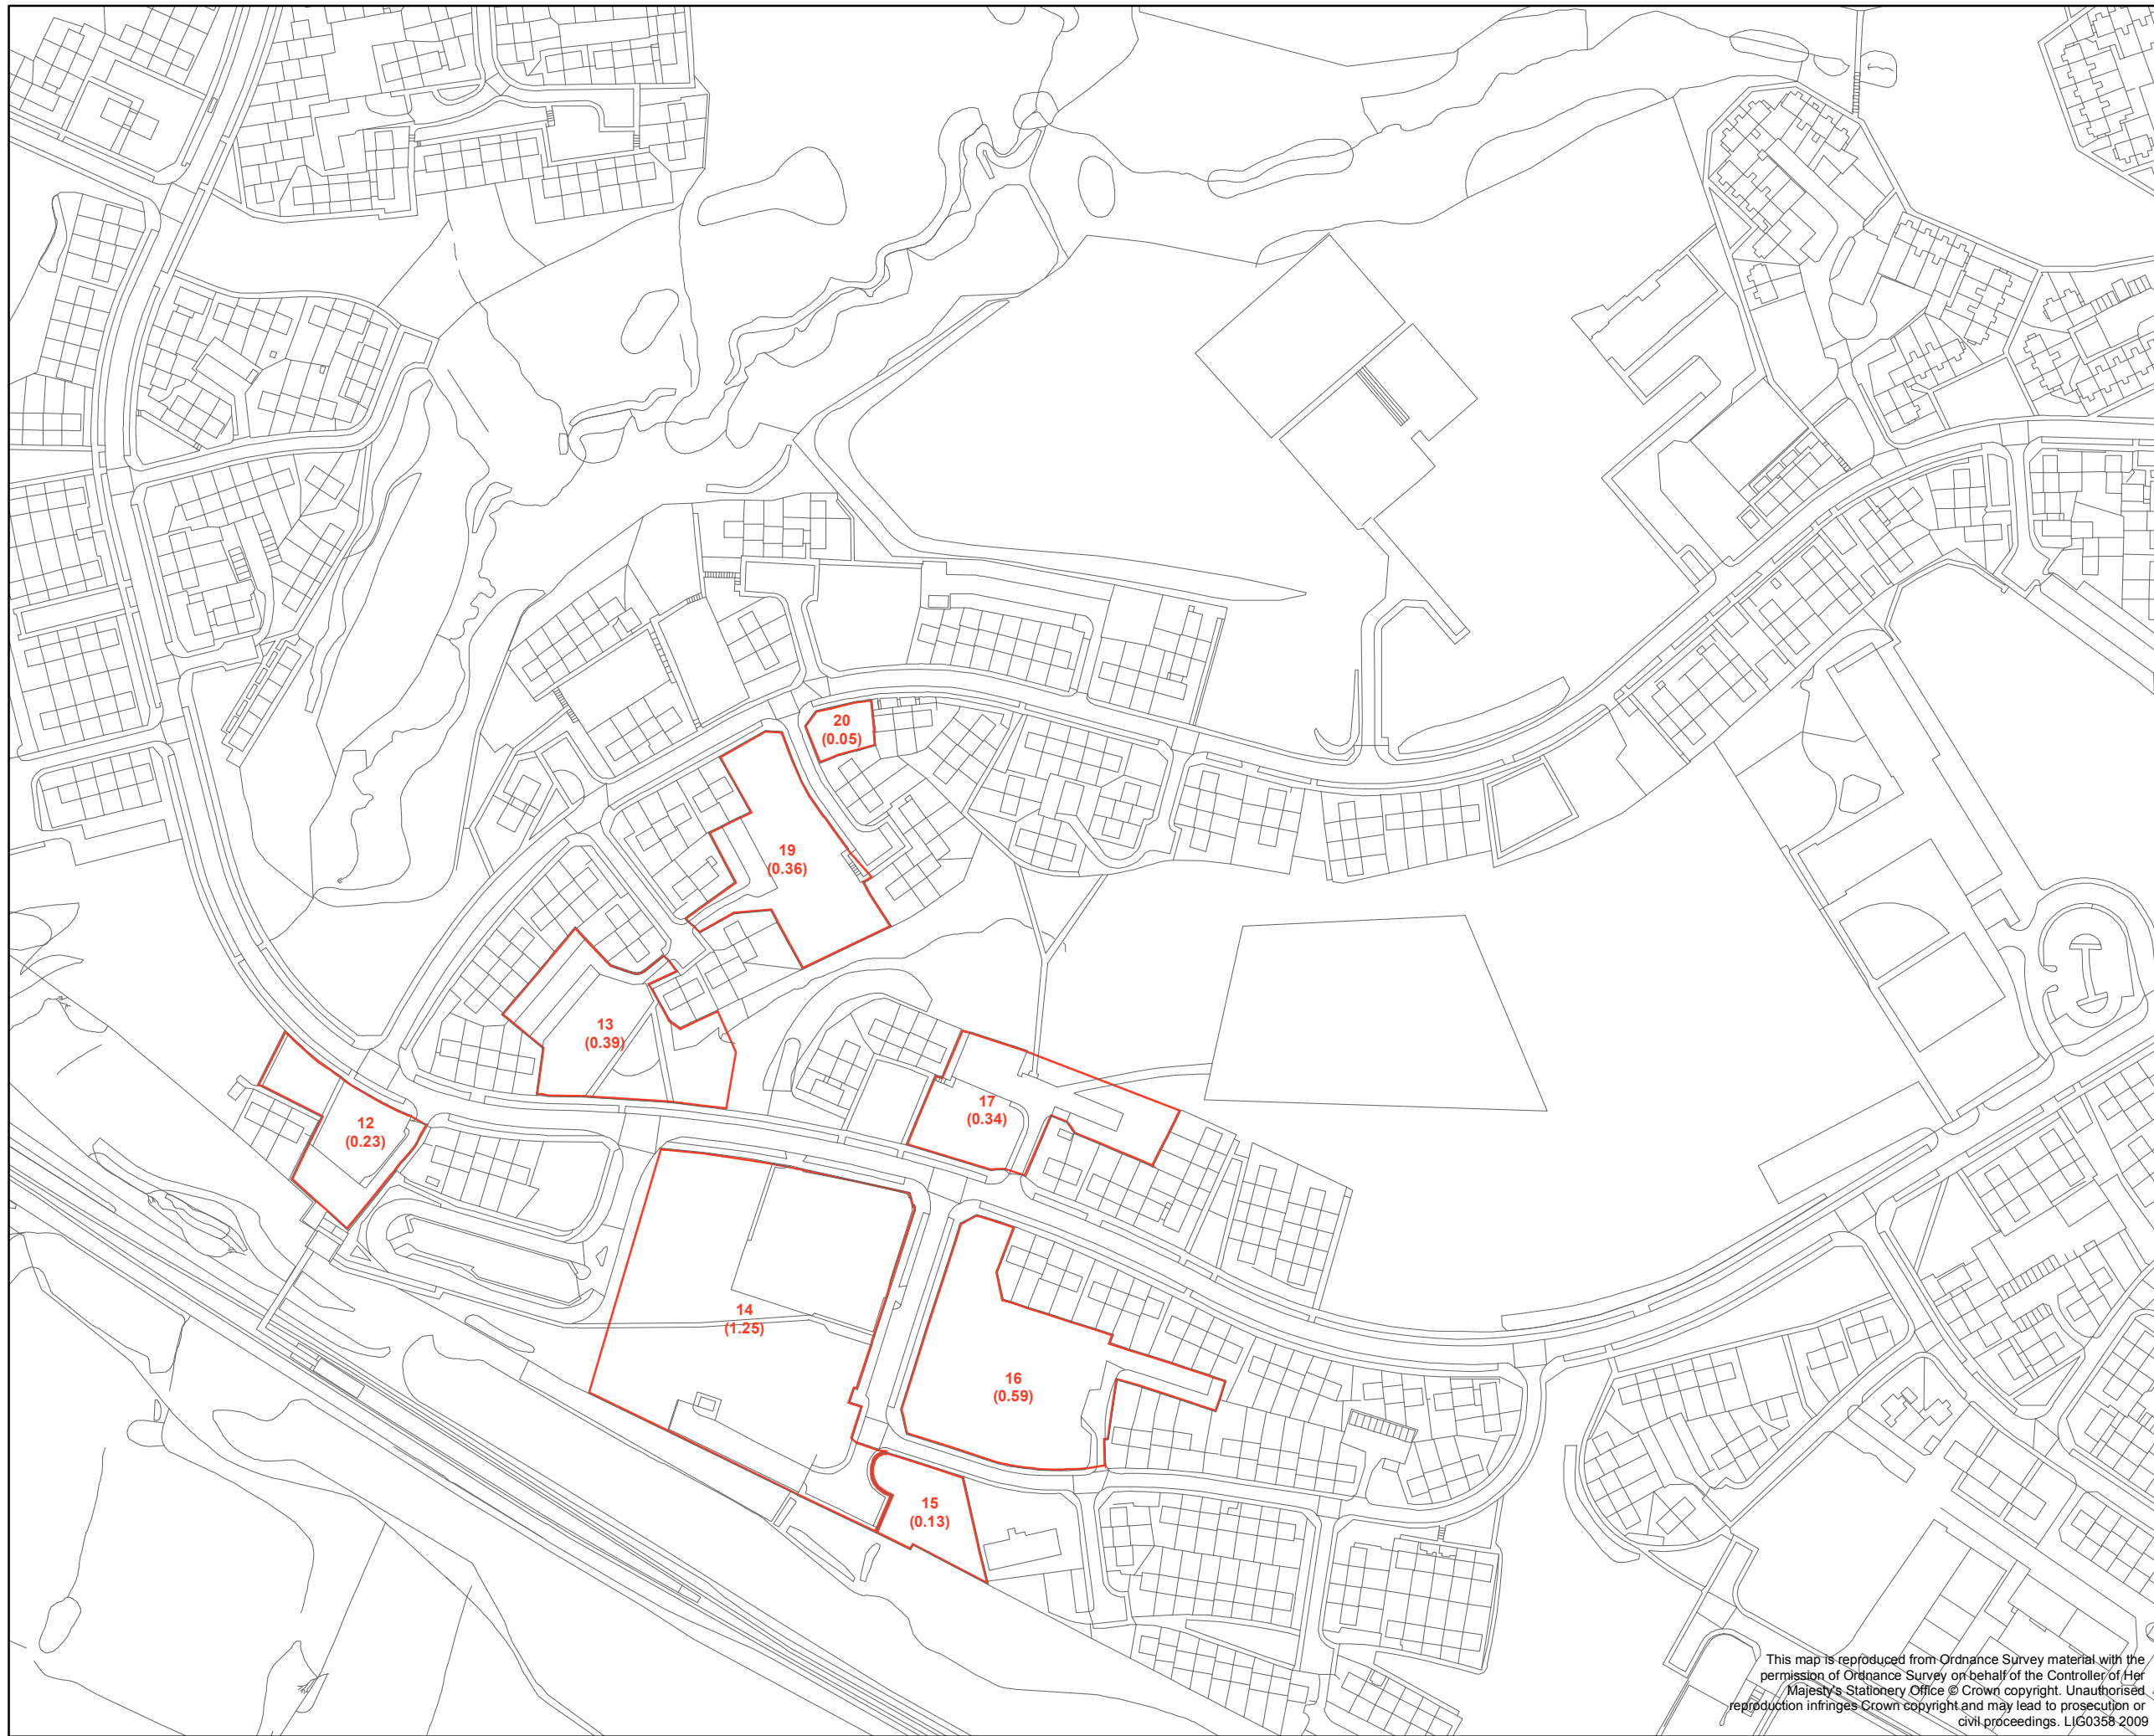

Development Plot; Plot No  
(Area in Ha)

**HATTERSLEY**

OUTLINE APPLICATIONS

AREA 2

APP 2

1:2,500

job drawing rev  
**4543 0.02 B**

**taylor young ty**

chadsworth house  
wilmshlow  
handforth  
cheshire  
sk9 3hp

tel: 01625 542 200  
fax: 01625 542 250  
urban@tayloryoung.co.uk  
www.tayloryoung.co.uk

architecture  
graphics  
healthcare planning  
interior design  
landscape architecture  
regeneration  
town planning  
urban design  
3D visualisation

INVESTOR IN PEOPLE

This map is reproduced from Ordnance Survey material with the permission of Ordnance Survey on behalf of the Controller of Her Majesty's Stationery Office © Crown copyright. Unauthorised reproduction infringes Crown copyright and may lead to prosecution or civil proceedings. LIG0358 2009

**Application Number: 16/00960/OUT**

**Photo 1**



**Photo 2**



**Photo 3**



**Photo 4**

