


© Crown copyright and database rights (2011) Ordnance Survey 100022687

This map is reproduced from Ordnance Survey material with the permission of Ordnance Survey on behalf of the Controller of Her Majesty's Stationary Office (c) Crown copyright. Unauthorised reproduction infringes Crown copyright and may lead to prosecution or civil proceedings.

Scale 1/1250 Date 25/1/2017

Centre = 397702 E 394275 N

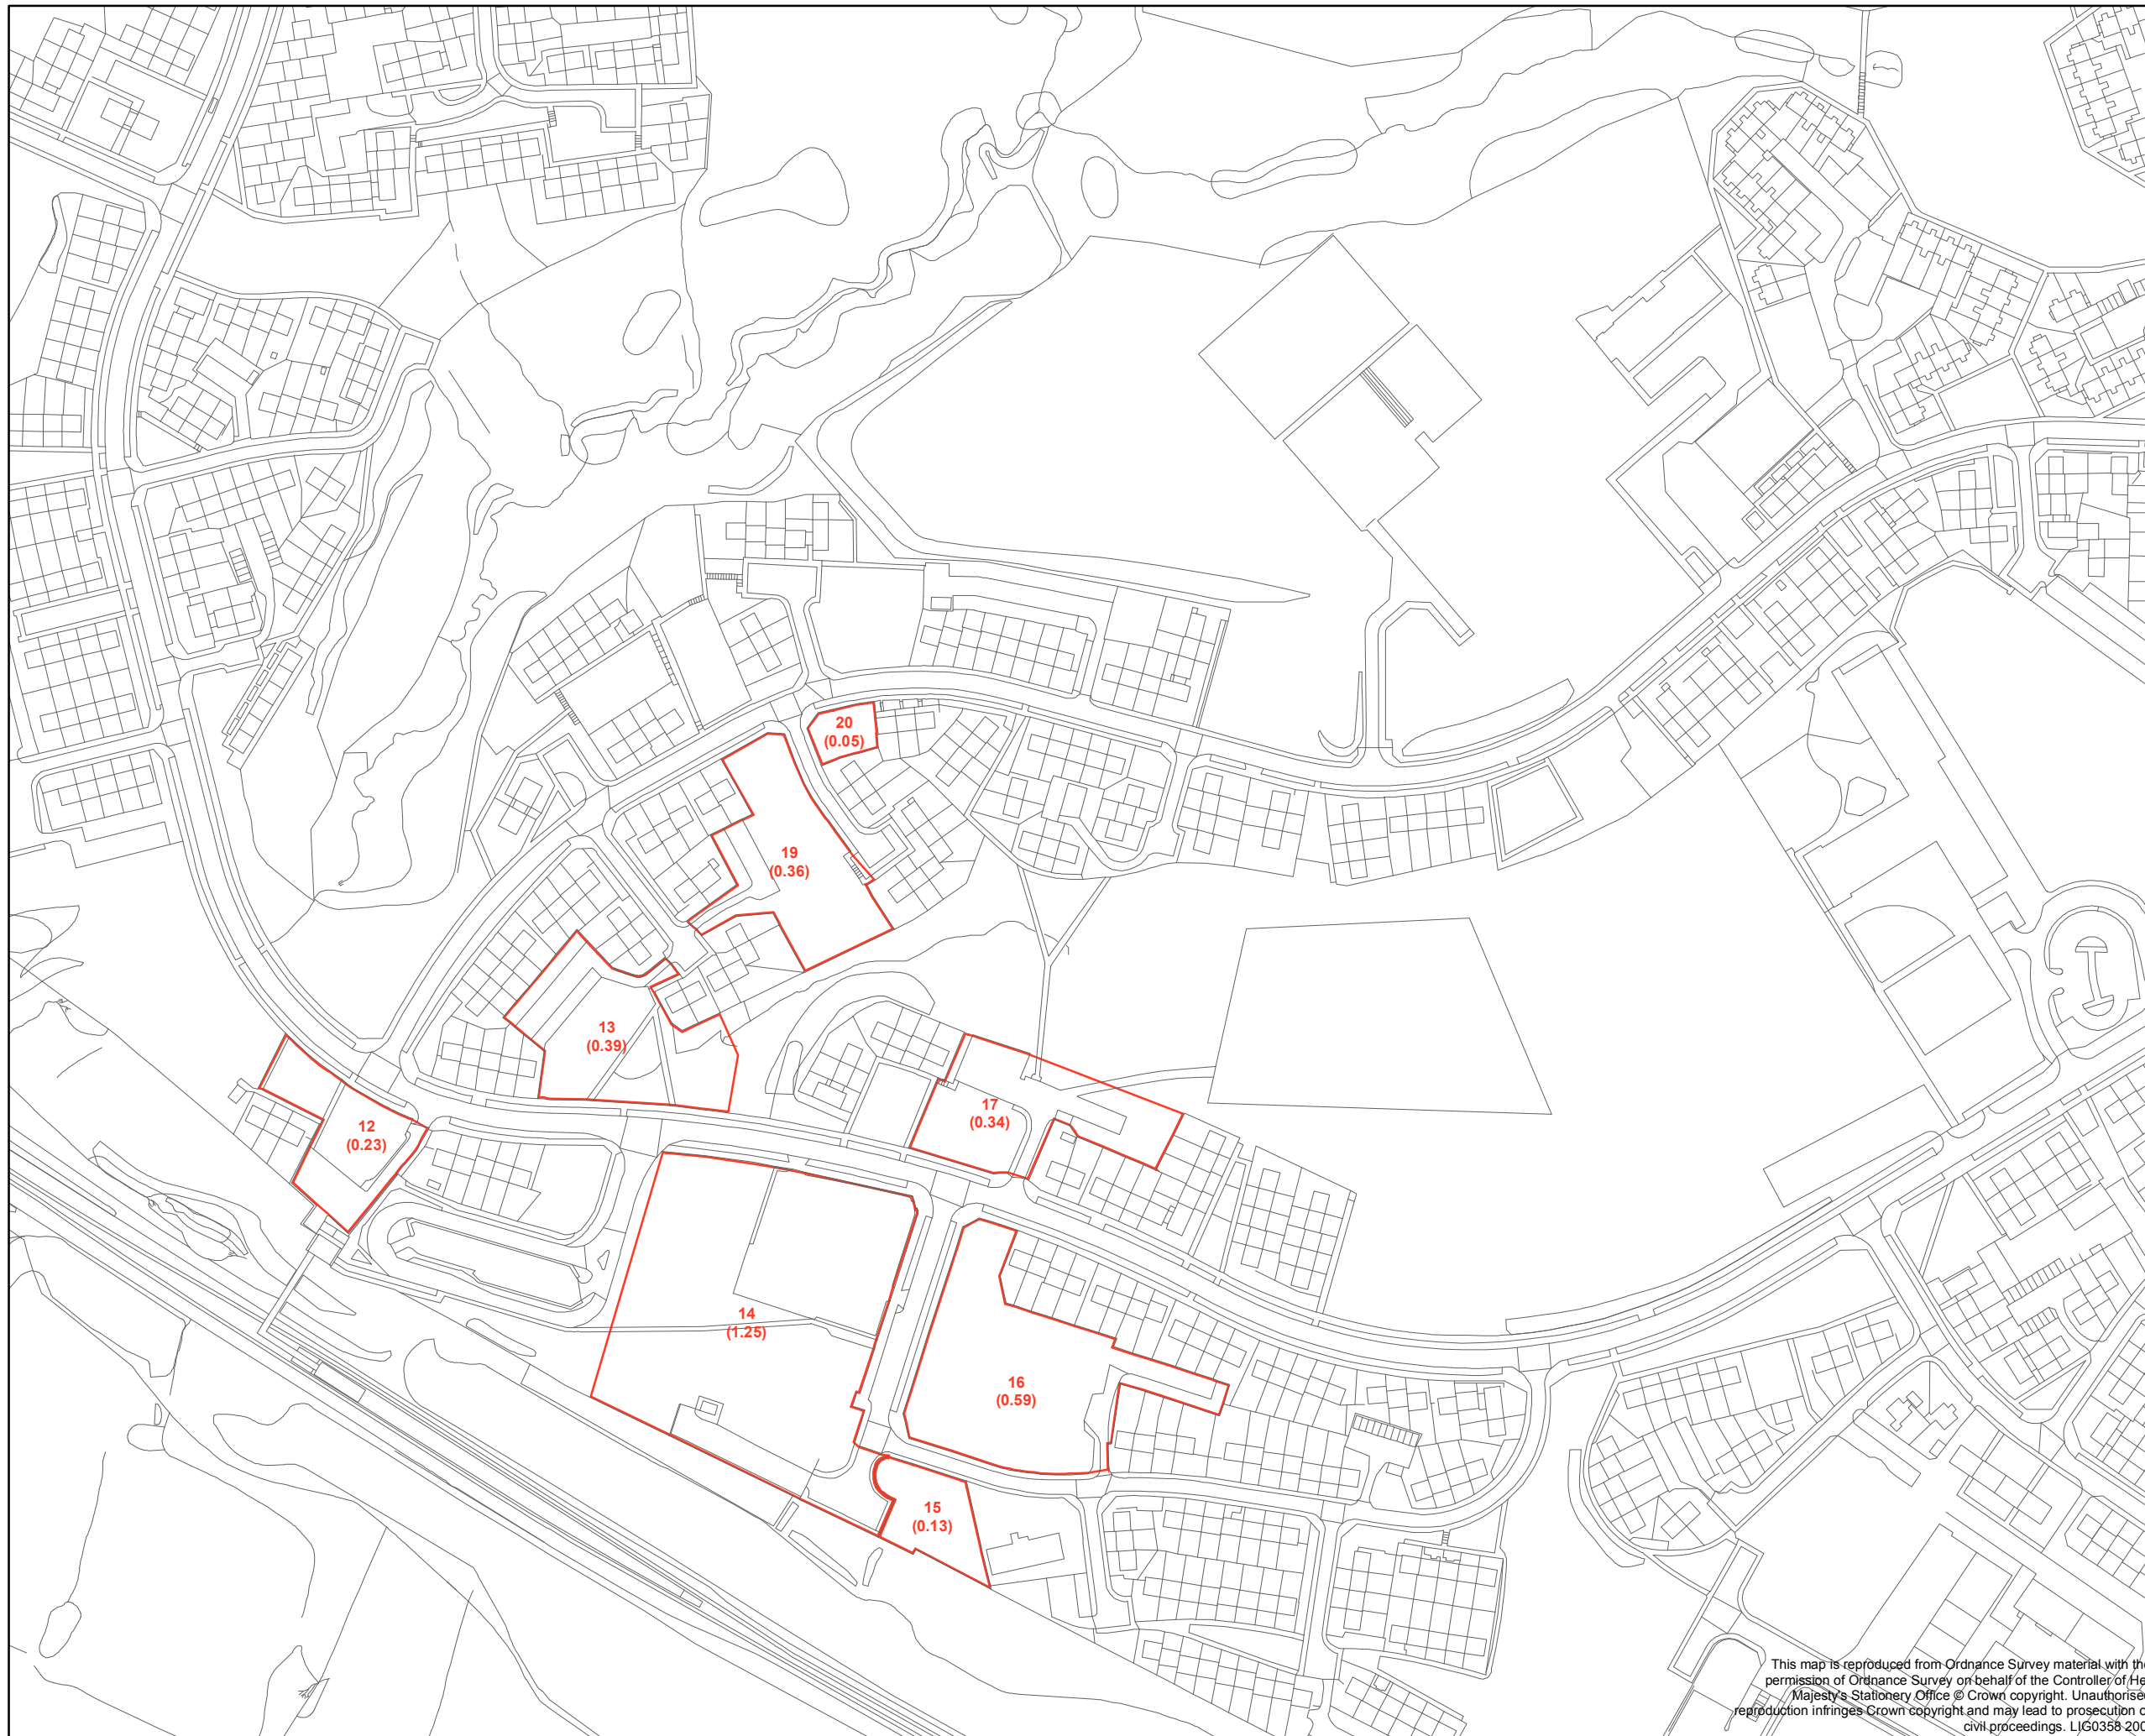

Development Plot; Plot No
(Area in Ha)

HATTERSLEY

OUTLINE APPLICATIONS

AREA 2

APP 2

1:2,500

job drawing rev
4543 0.02 B

taylor young ty

chadsworth house
wilmshlow
handforth
cheshire
sk9 3hp

tel: 01625 542 200
fax: 01625 542 250
urban@tayloryoung.co.uk
www.tayloryoung.co.uk

- architecture
- graphics
- healthcare planning
- interior design
- landscape architecture
- regeneration
- town planning
- urban design
- 3D visualisation

This map is reproduced from Ordnance Survey material with the permission of Ordnance Survey on behalf of the Controller of Her Majesty's Stationery Office © Crown copyright. Unauthorised reproduction infringes Crown copyright and may lead to prosecution or civil proceedings. LIG0358 2009

Application Number: 16/00962/OUT

Photo 1



Photo 2



Photo 3

