
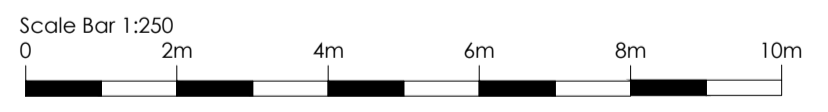


- EV 7kw armoured cable from consumer unit to wall or post mounted Hydra Zodiac 7kw charger with type 2 socket to BS EN 61851
- Crash barrier refer to AJF drawing
- 1100mm fence in black as rolling photos 1 & 2
- 1800mm close boarded fence as fence photos 1 & 2
- Tobermore retaining wall
- Built in black meter box 410x595mm high meter box below stairs

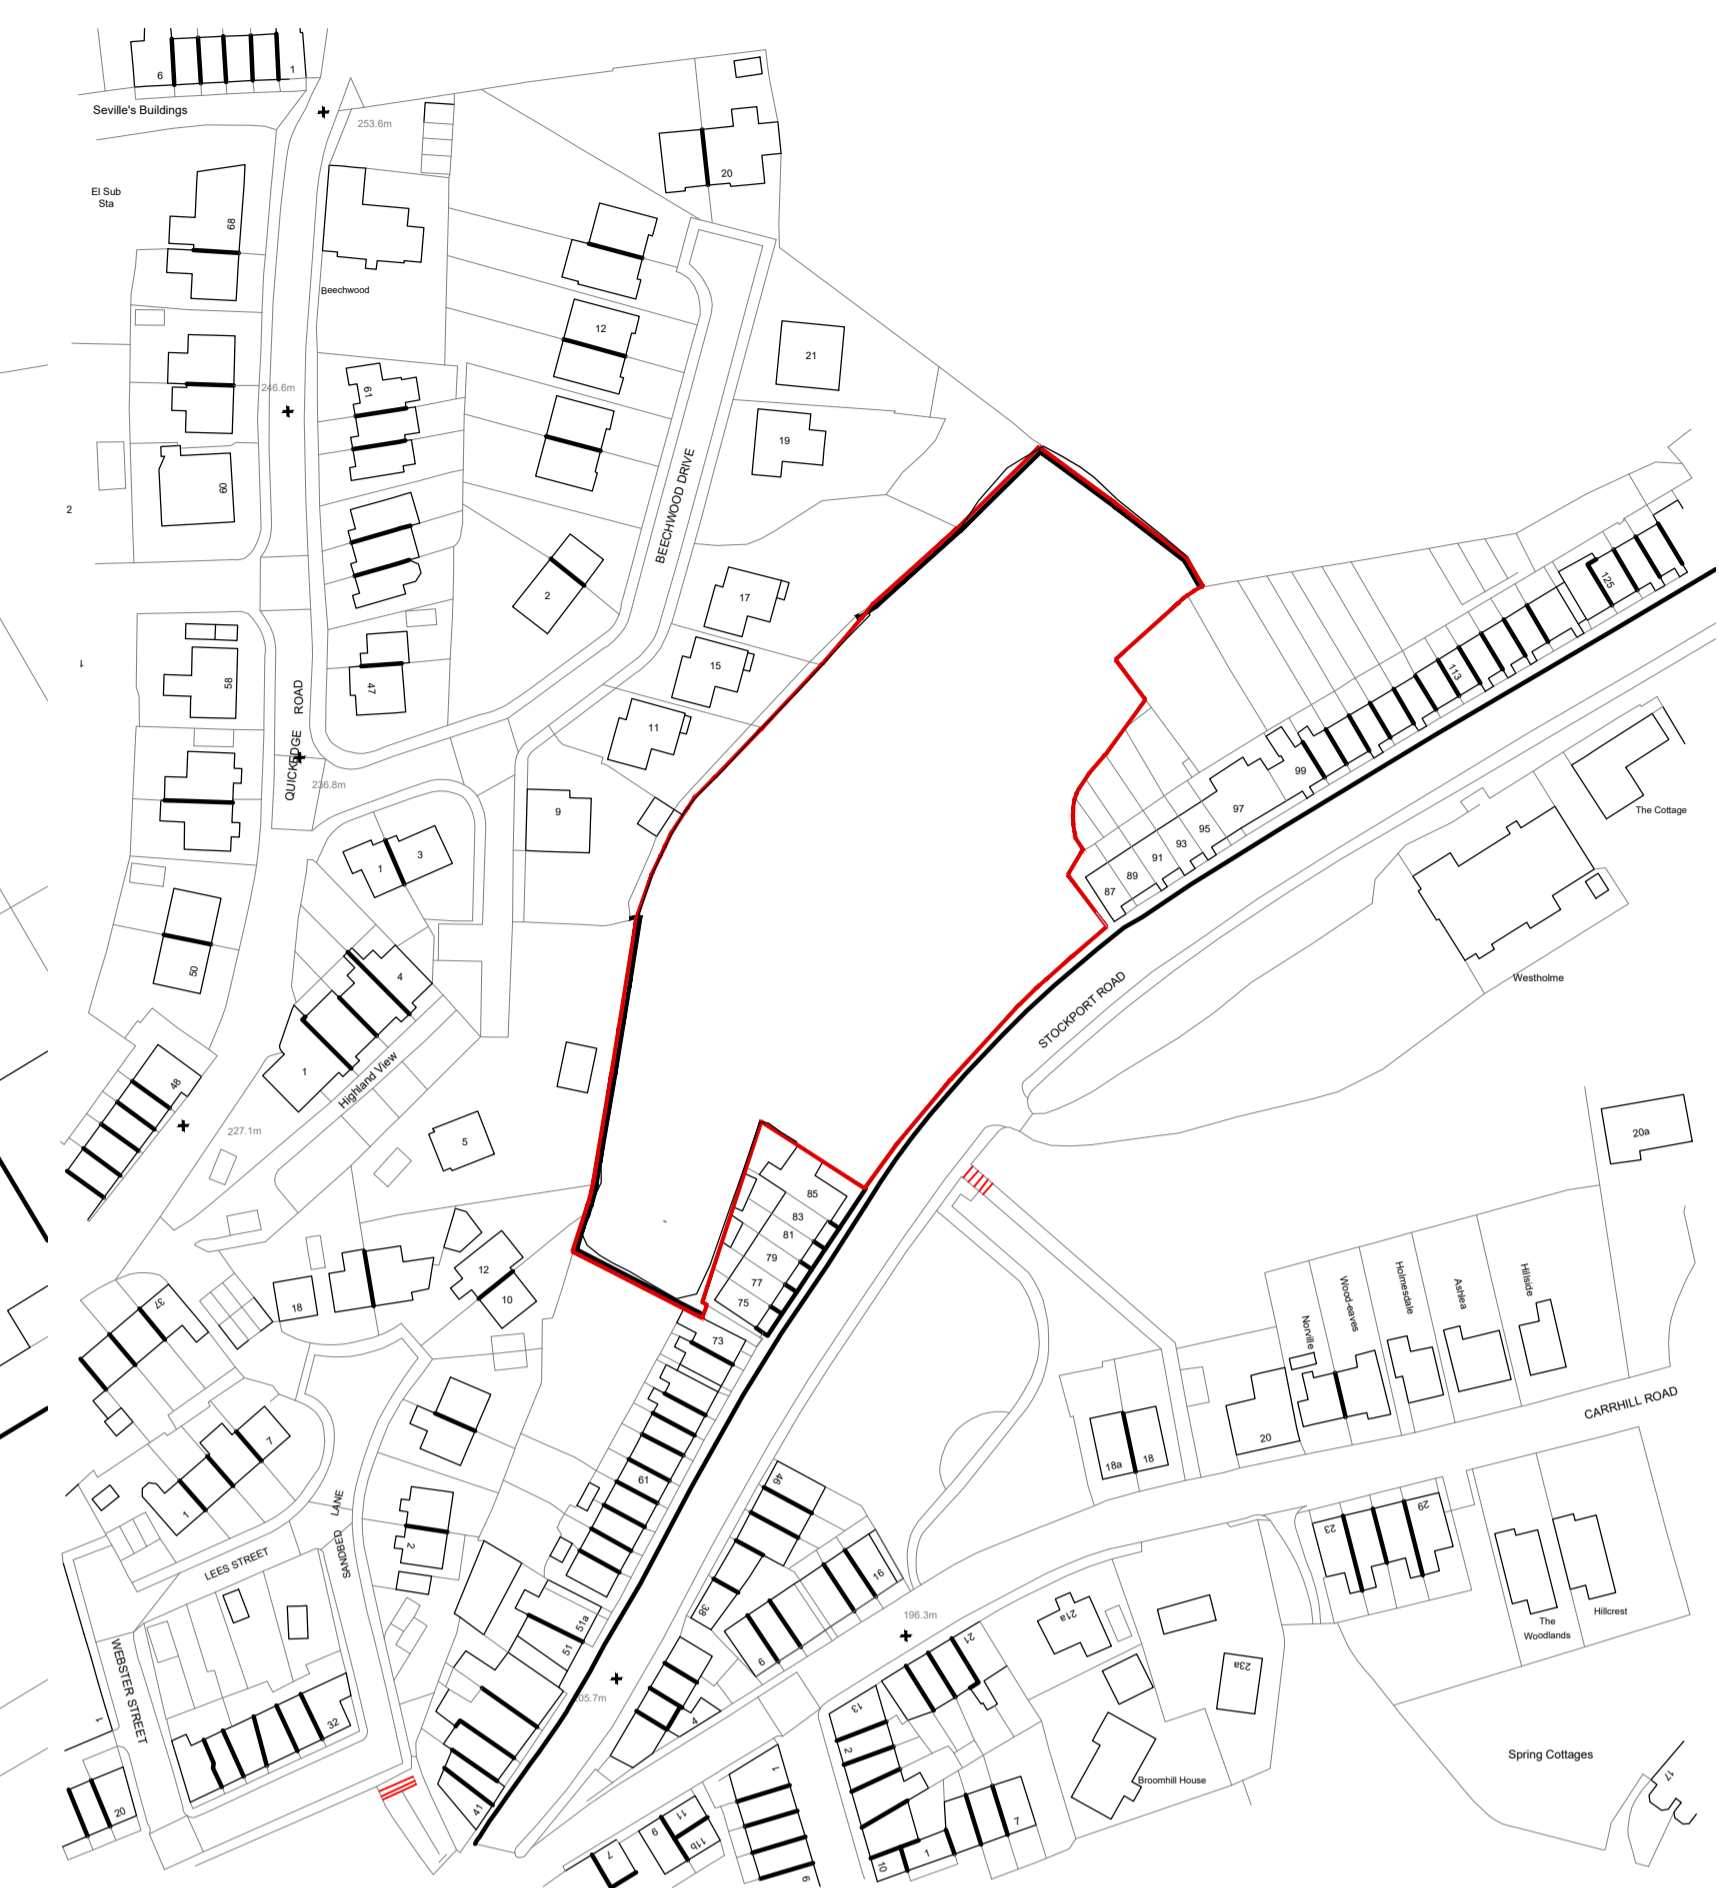

Plot	Type	Beds
1	A	2
2	A	2
3	A	2
4	A	2
5	A	2
6	A	2
7	A	2
8	A	2
9	B	4
10	B	4
11	D	4
12	D	4
13	F	5
14	E	4
15	E	4
16	C	4
17	C	4
18	C	4
19	C	4
20	C	4
21	C	4
22	D	4
23	D	4
24	B	4
25	B	4

Rev.	Notes.	Date.	By.

This drawing is the property of WhiteleyEaves Ltd, and the copyright is reserved. Therefore this drawing is not to be copied or disclosed by any unauthorised persons without the prior consent of WhiteleyEaves Ltd. Do not scale from this drawing.

WHITELEYEAVES **PROPERTY & CONSTRUCTION CONSULTANTS**

Hollinwood Business Centre, Albert Street, Oldham, OL8 3GL
 T: 0161 393 8417
 E: info@whiteleyeaves.co.uk
 W: www.whiteleyeaves.co.uk

CLIENT	KMM HOMES LTD
JOB NUMBER	604
DATE	05.07.2023
DRAWING NAME	PROPOSED SITE LAYOUT
SCALE DRAWN:	1:250/ 1:1250
PAGE SIZE	A1
REVISION	*
DRAWING NUMBER	SO 101
ADDRESS	PROSPECT HOUSE, STOCKPORT ROAD, MOSSLEY OL5 0QY
NOTES
DRAWN BY:	CHECKED BY: